

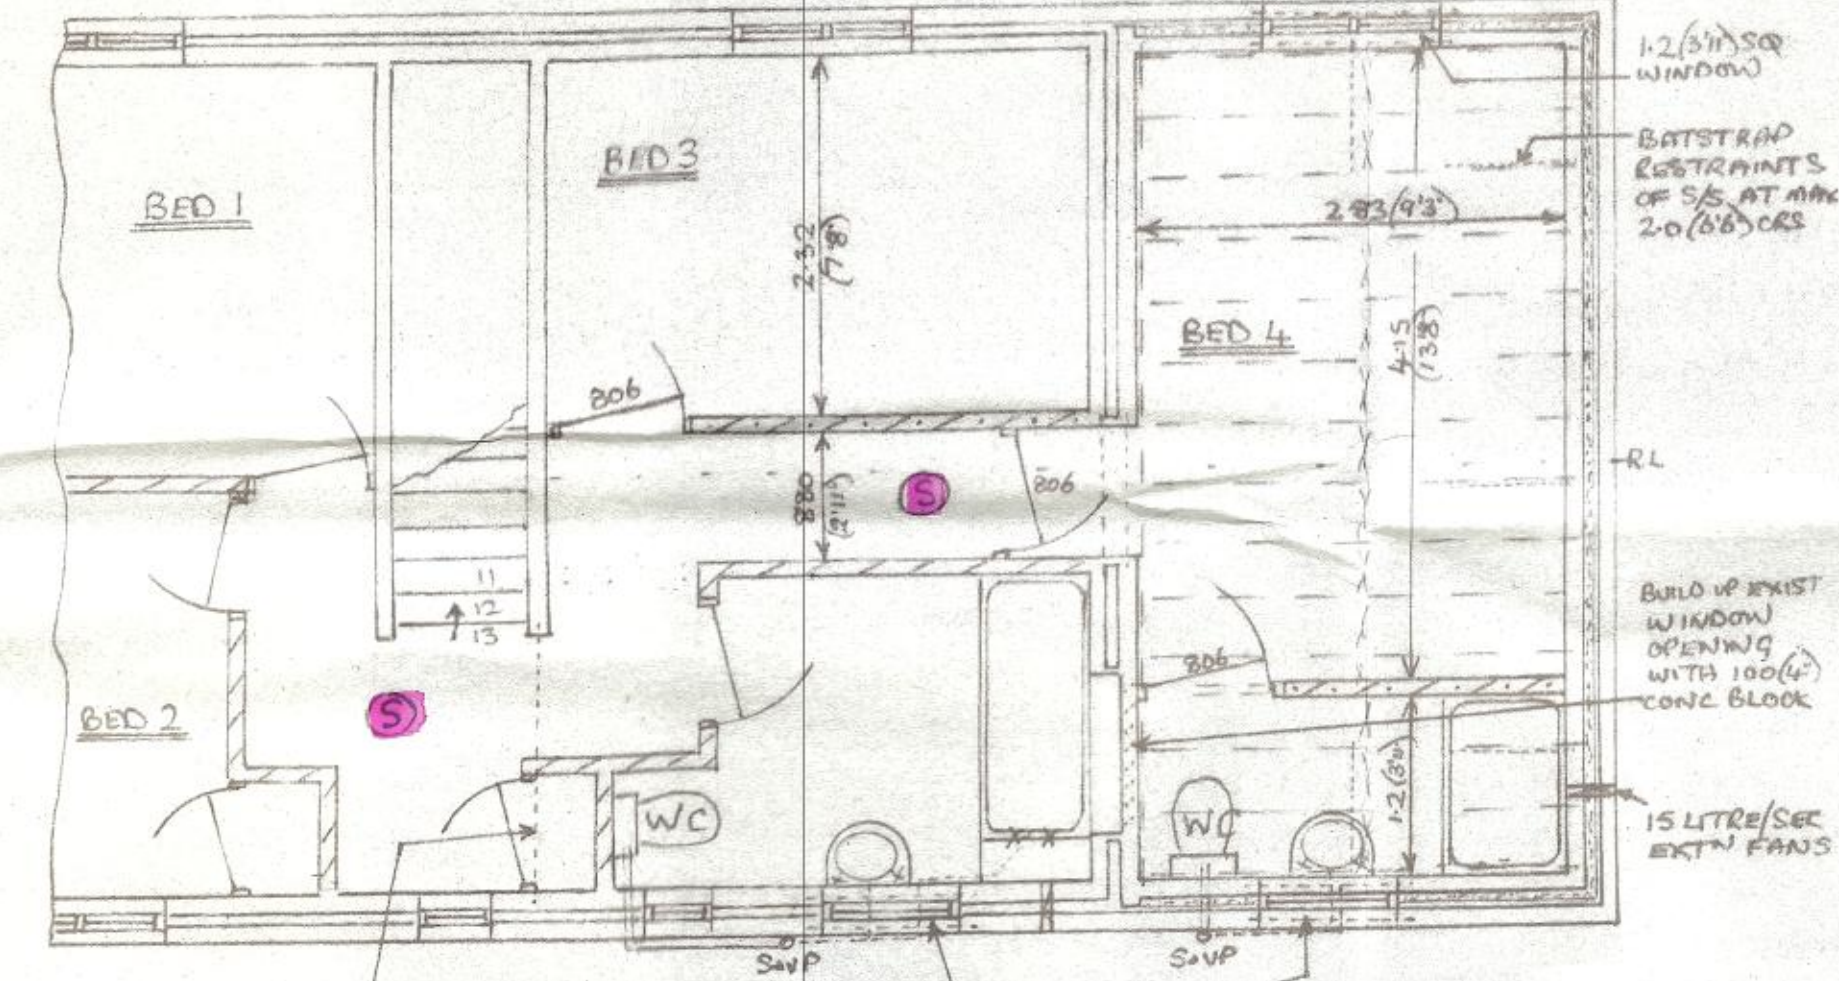
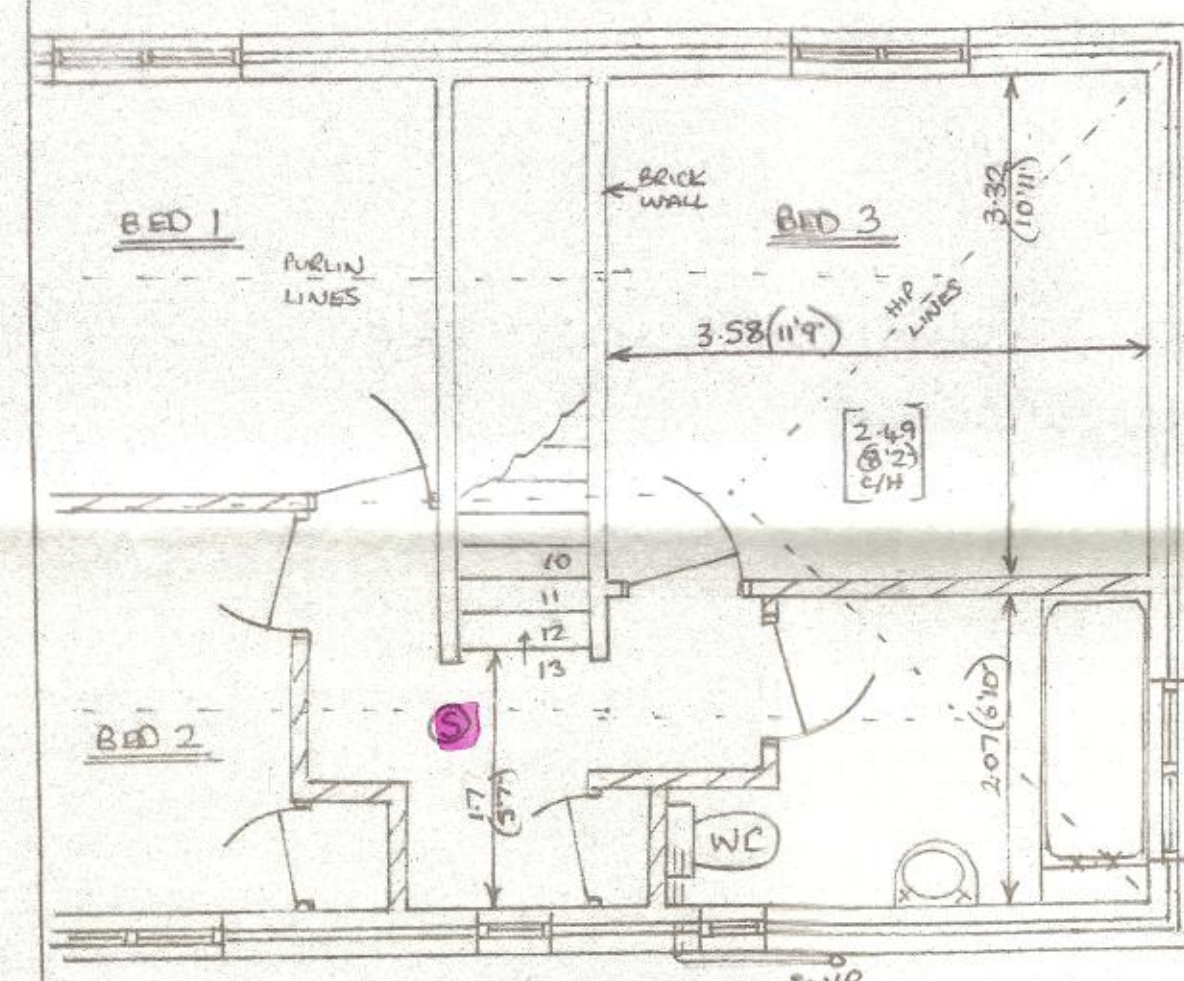
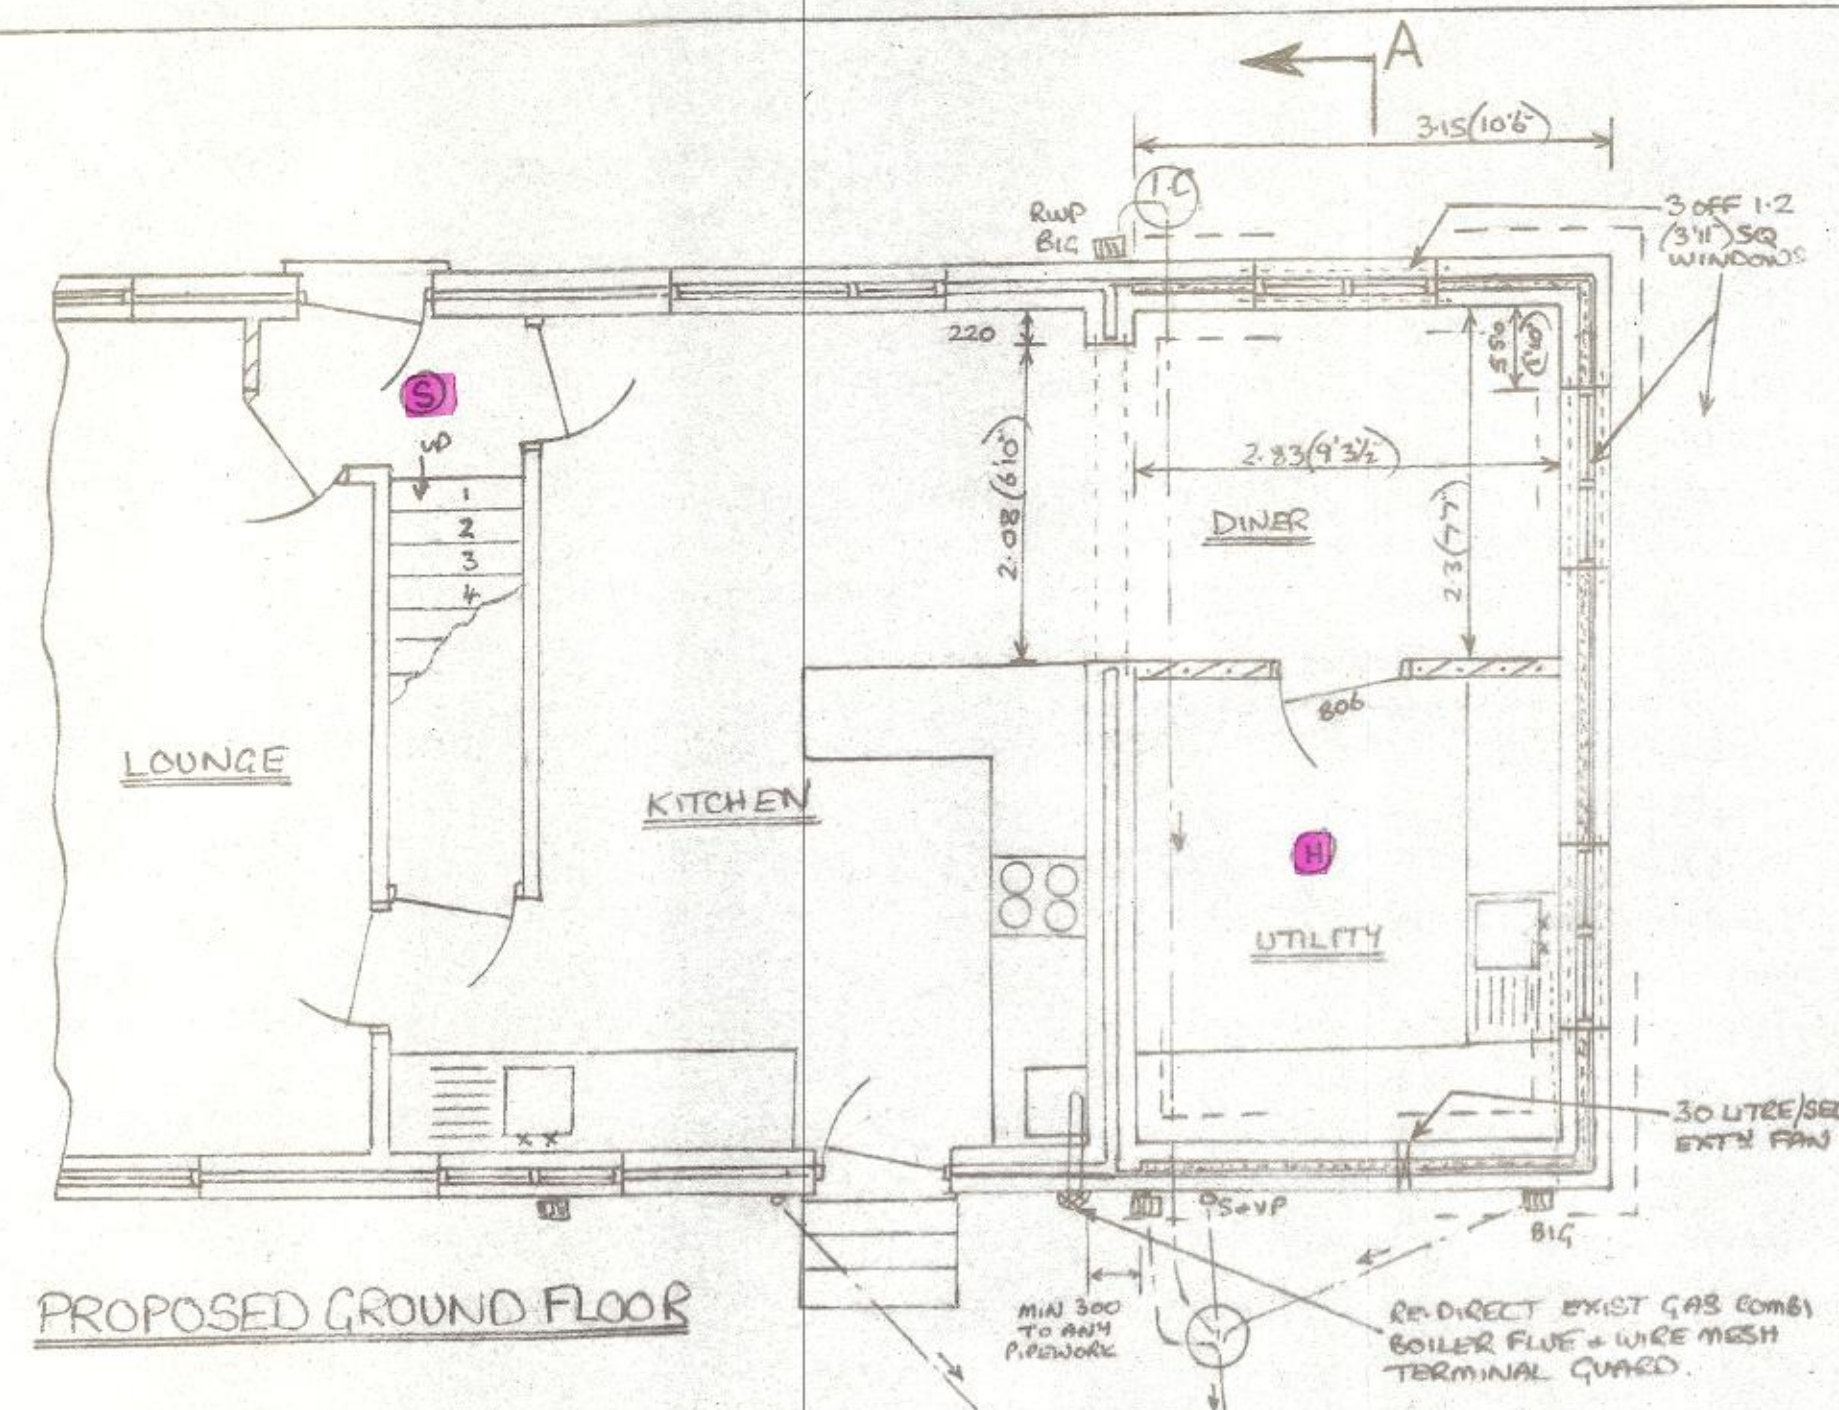
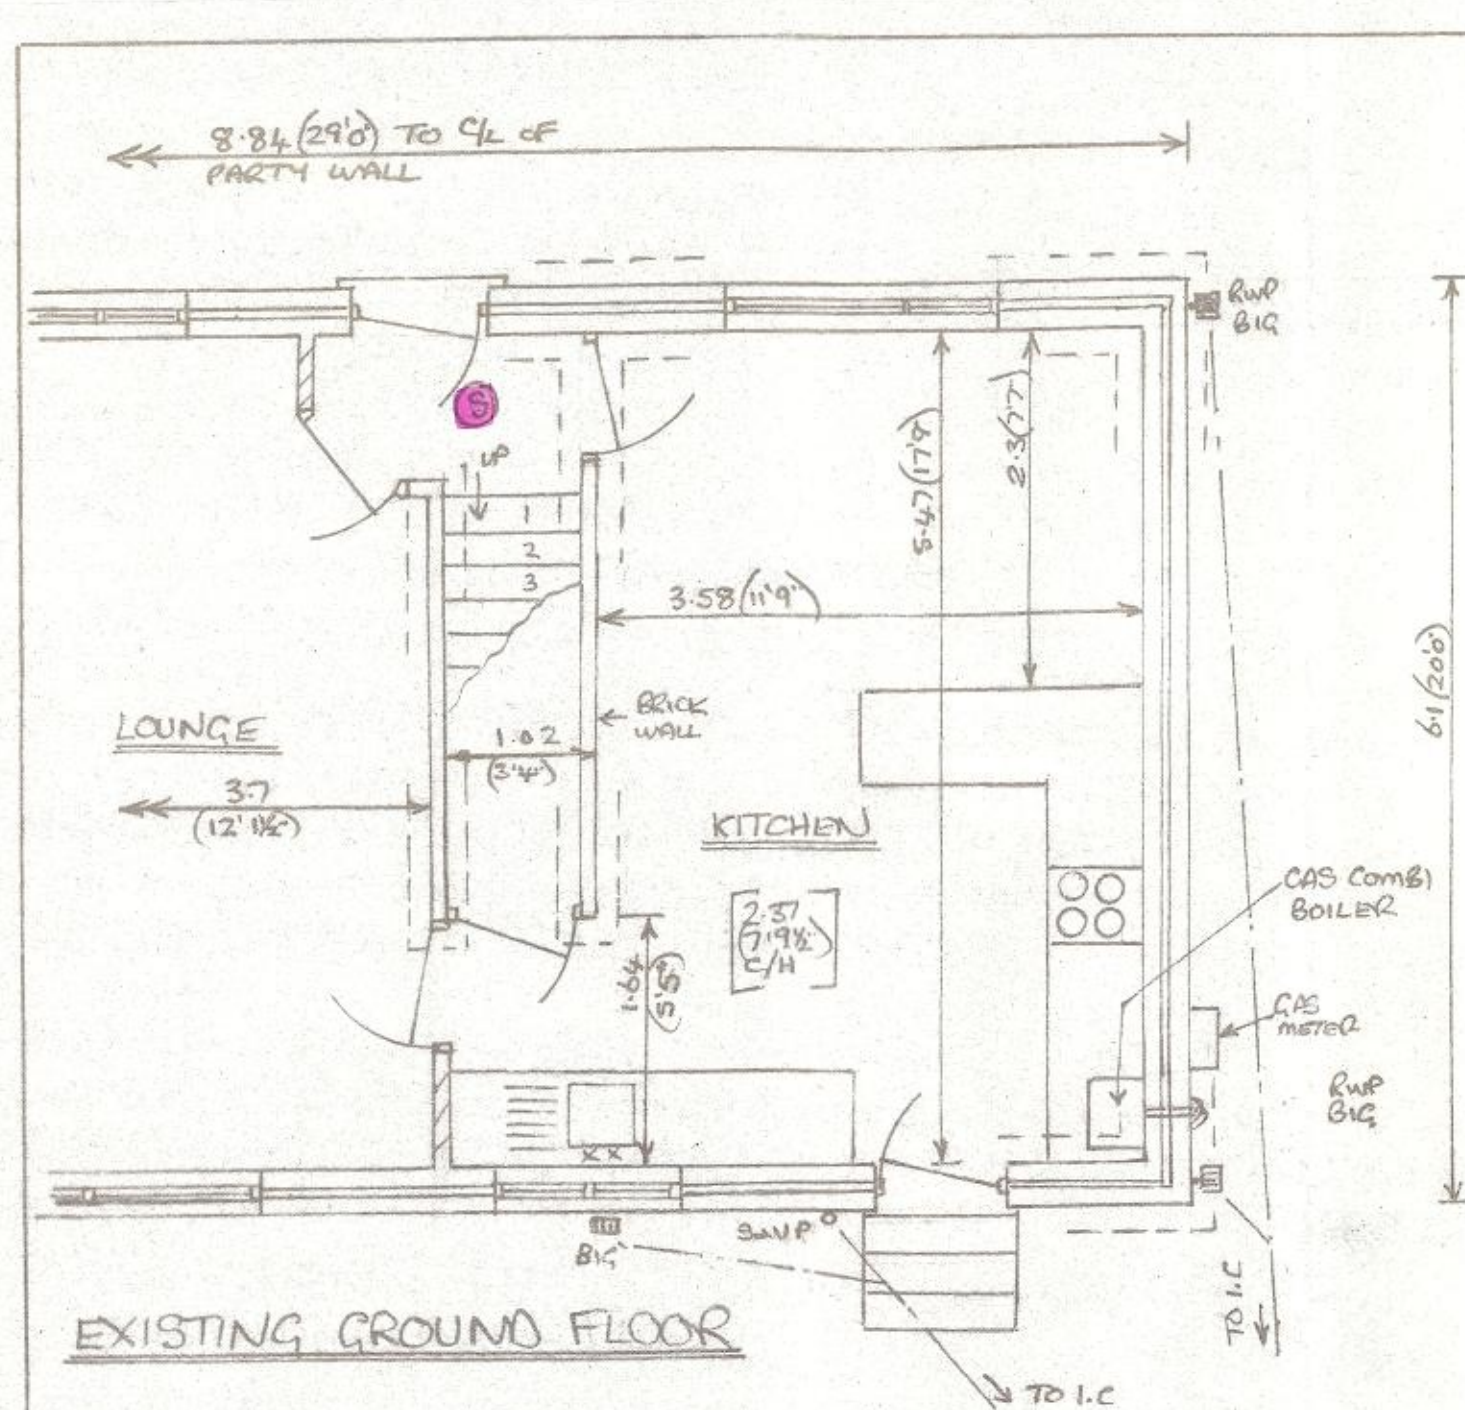
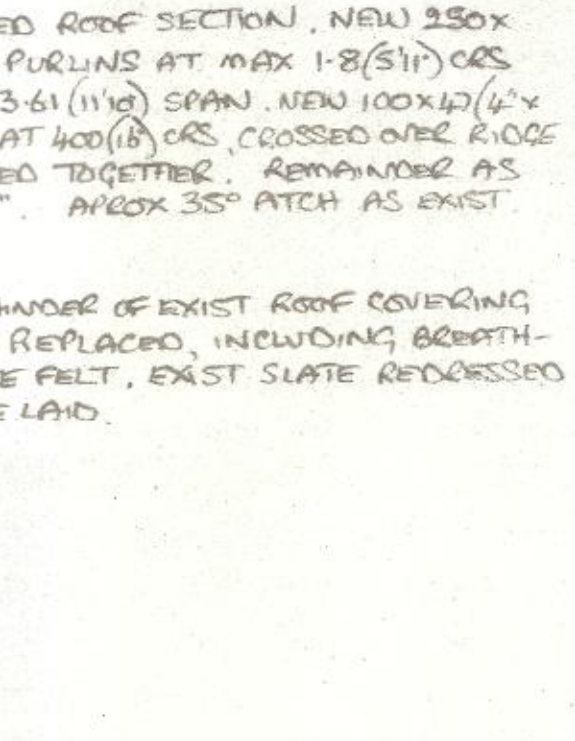
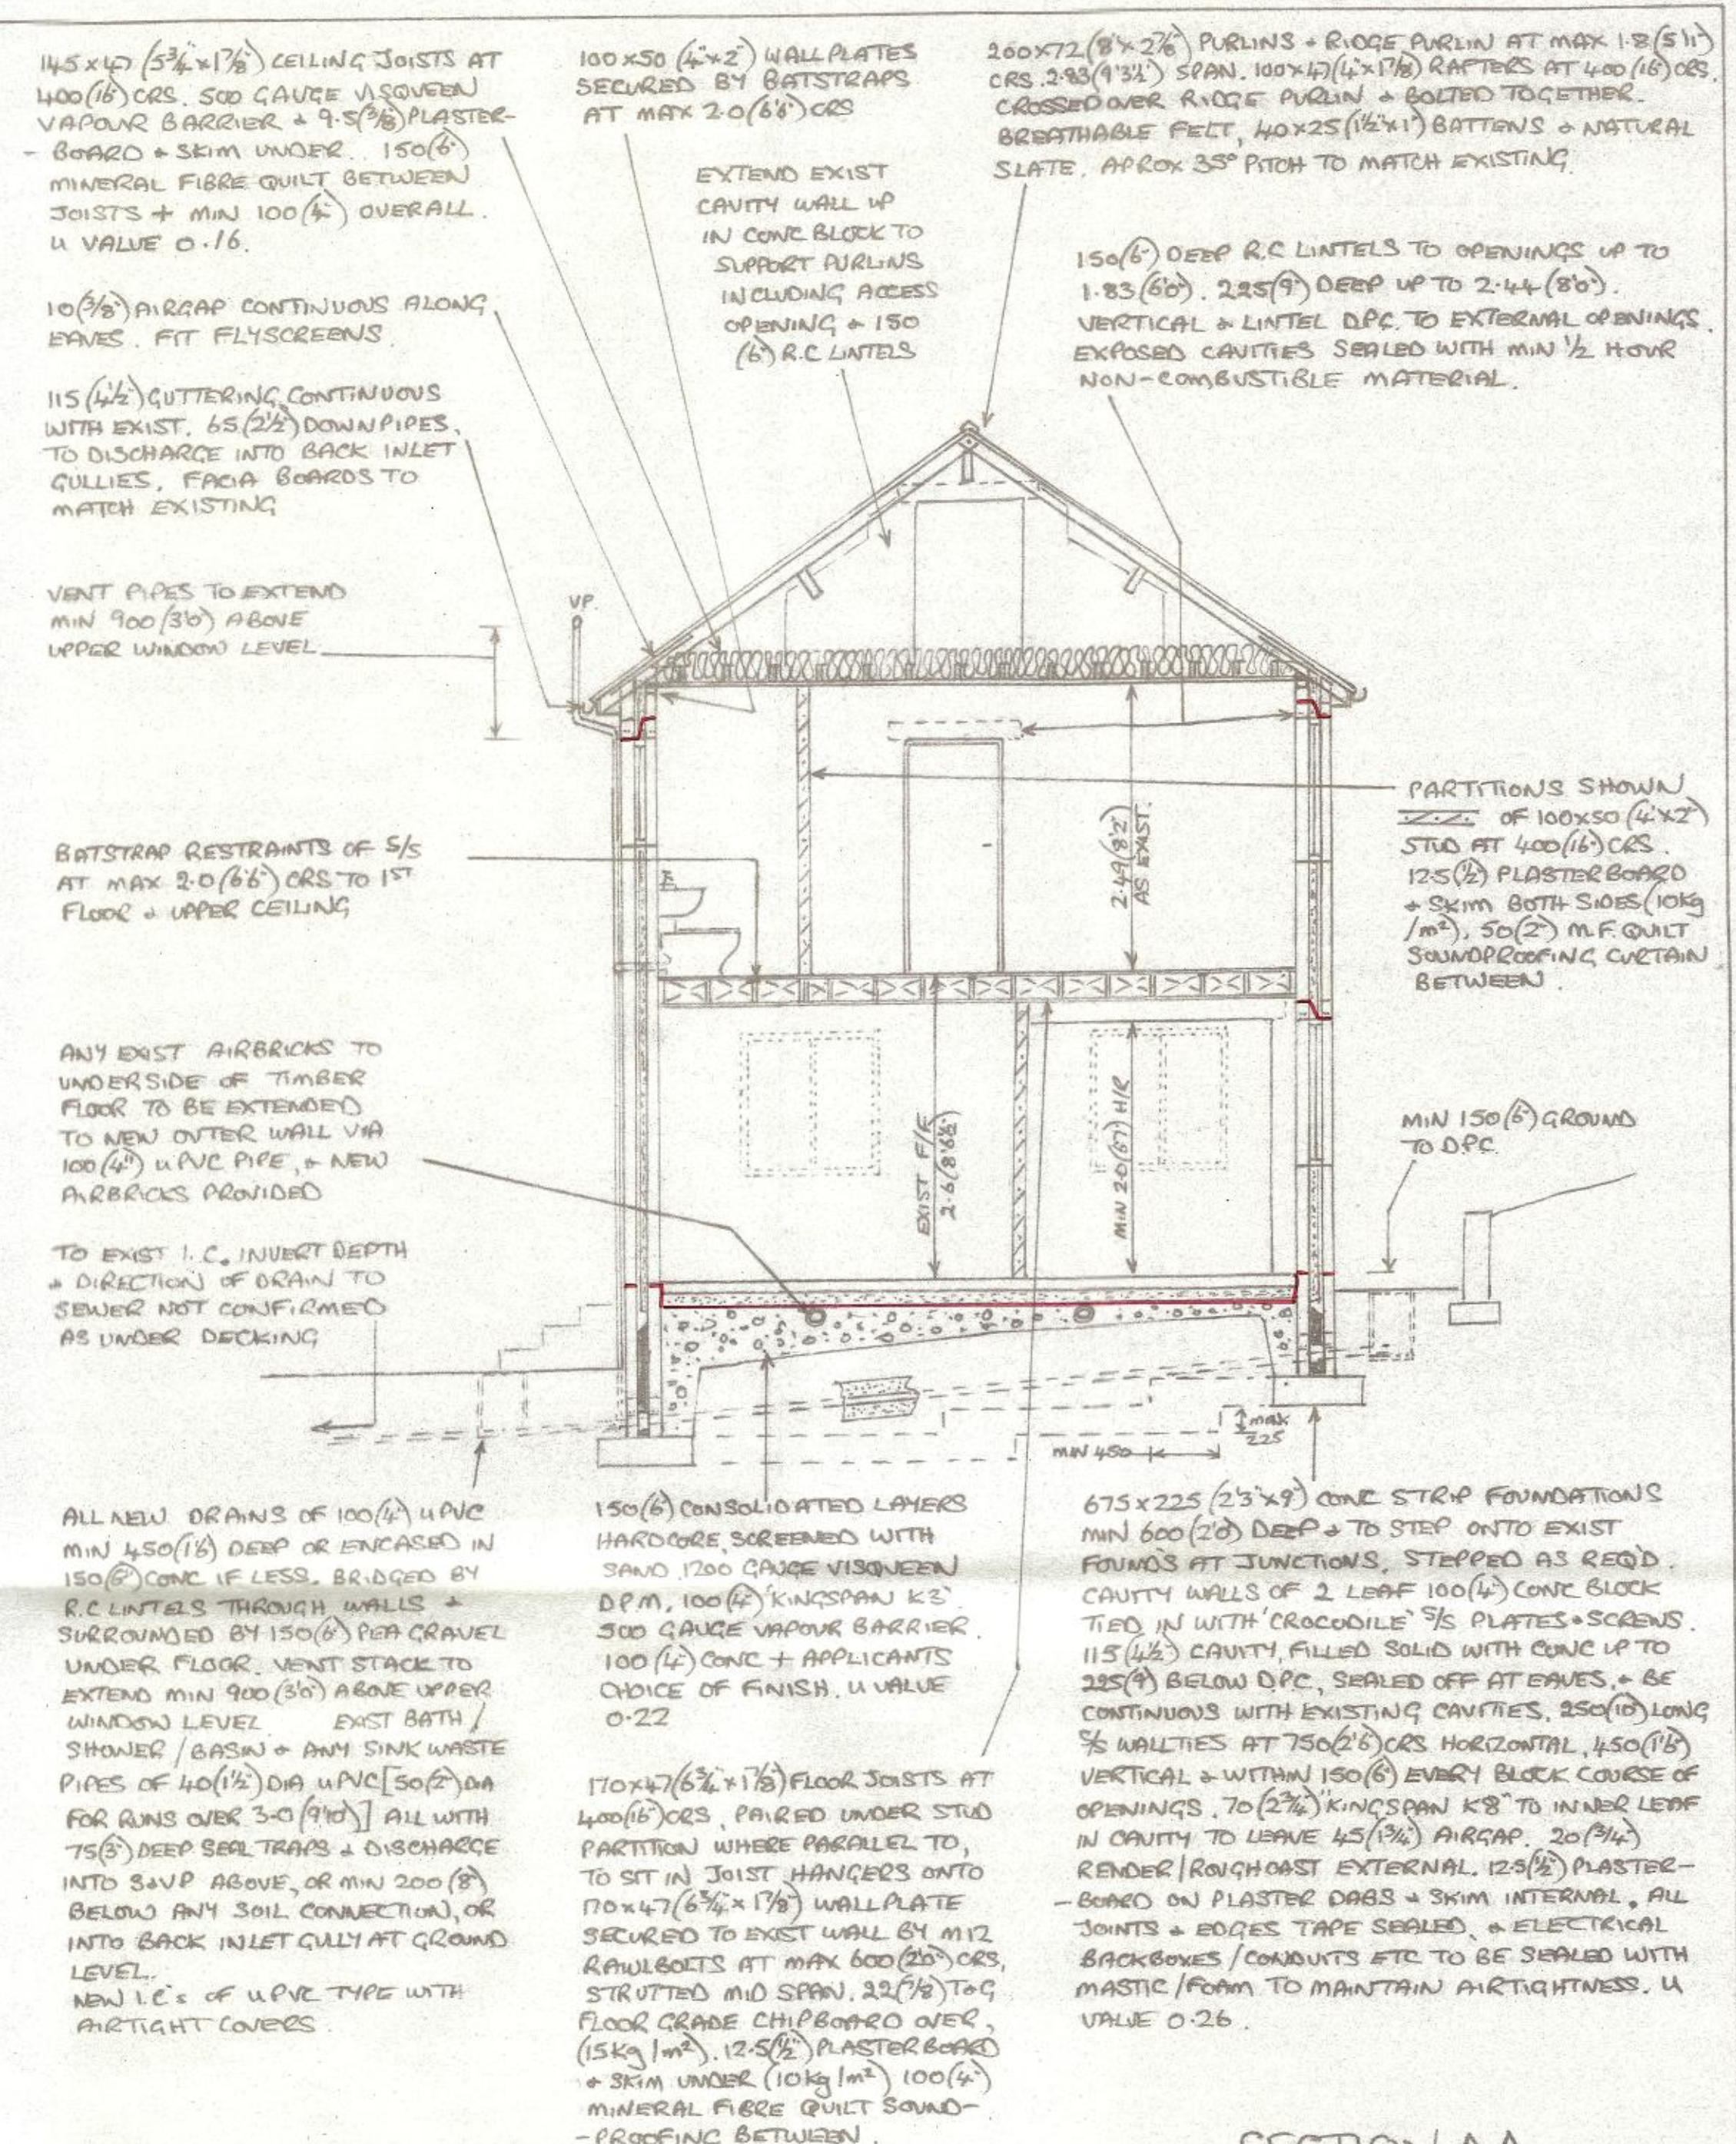


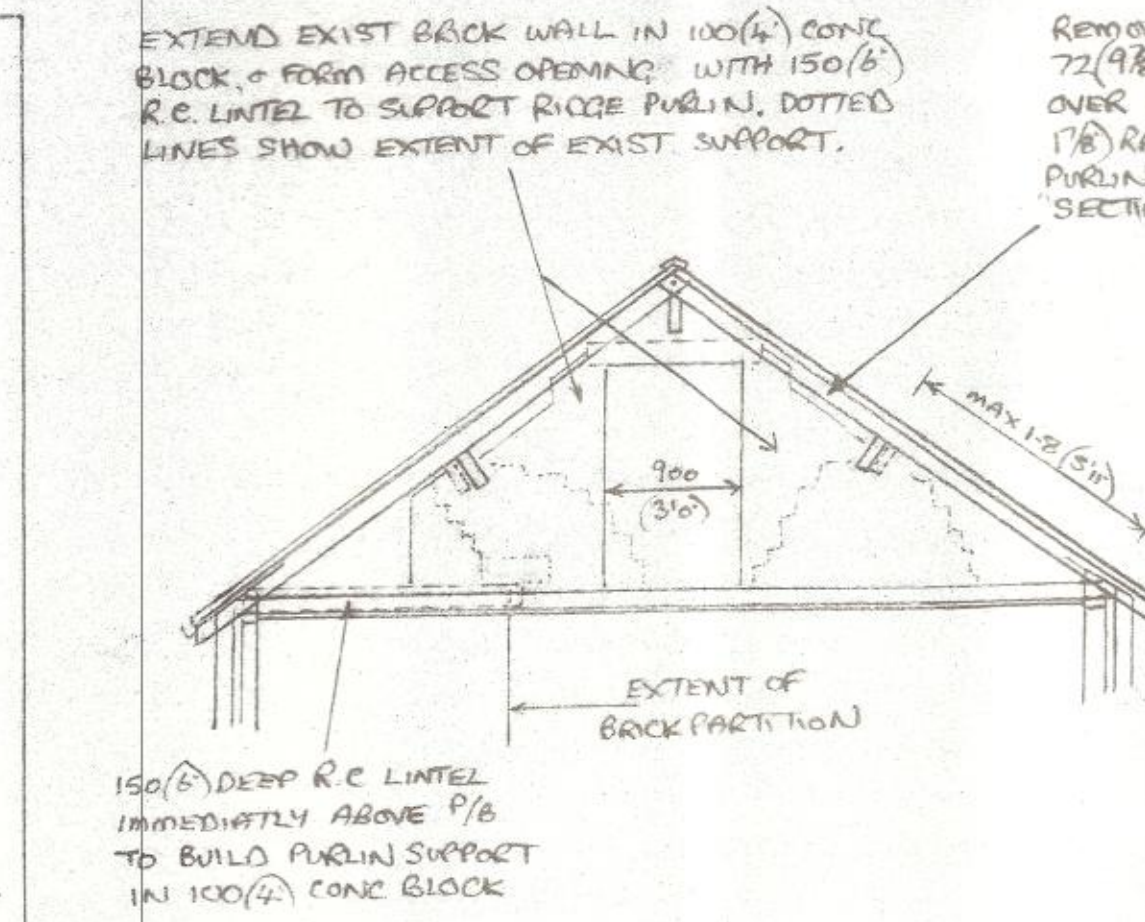

EXISTING FIRST FLOOR

SCALE 1:50

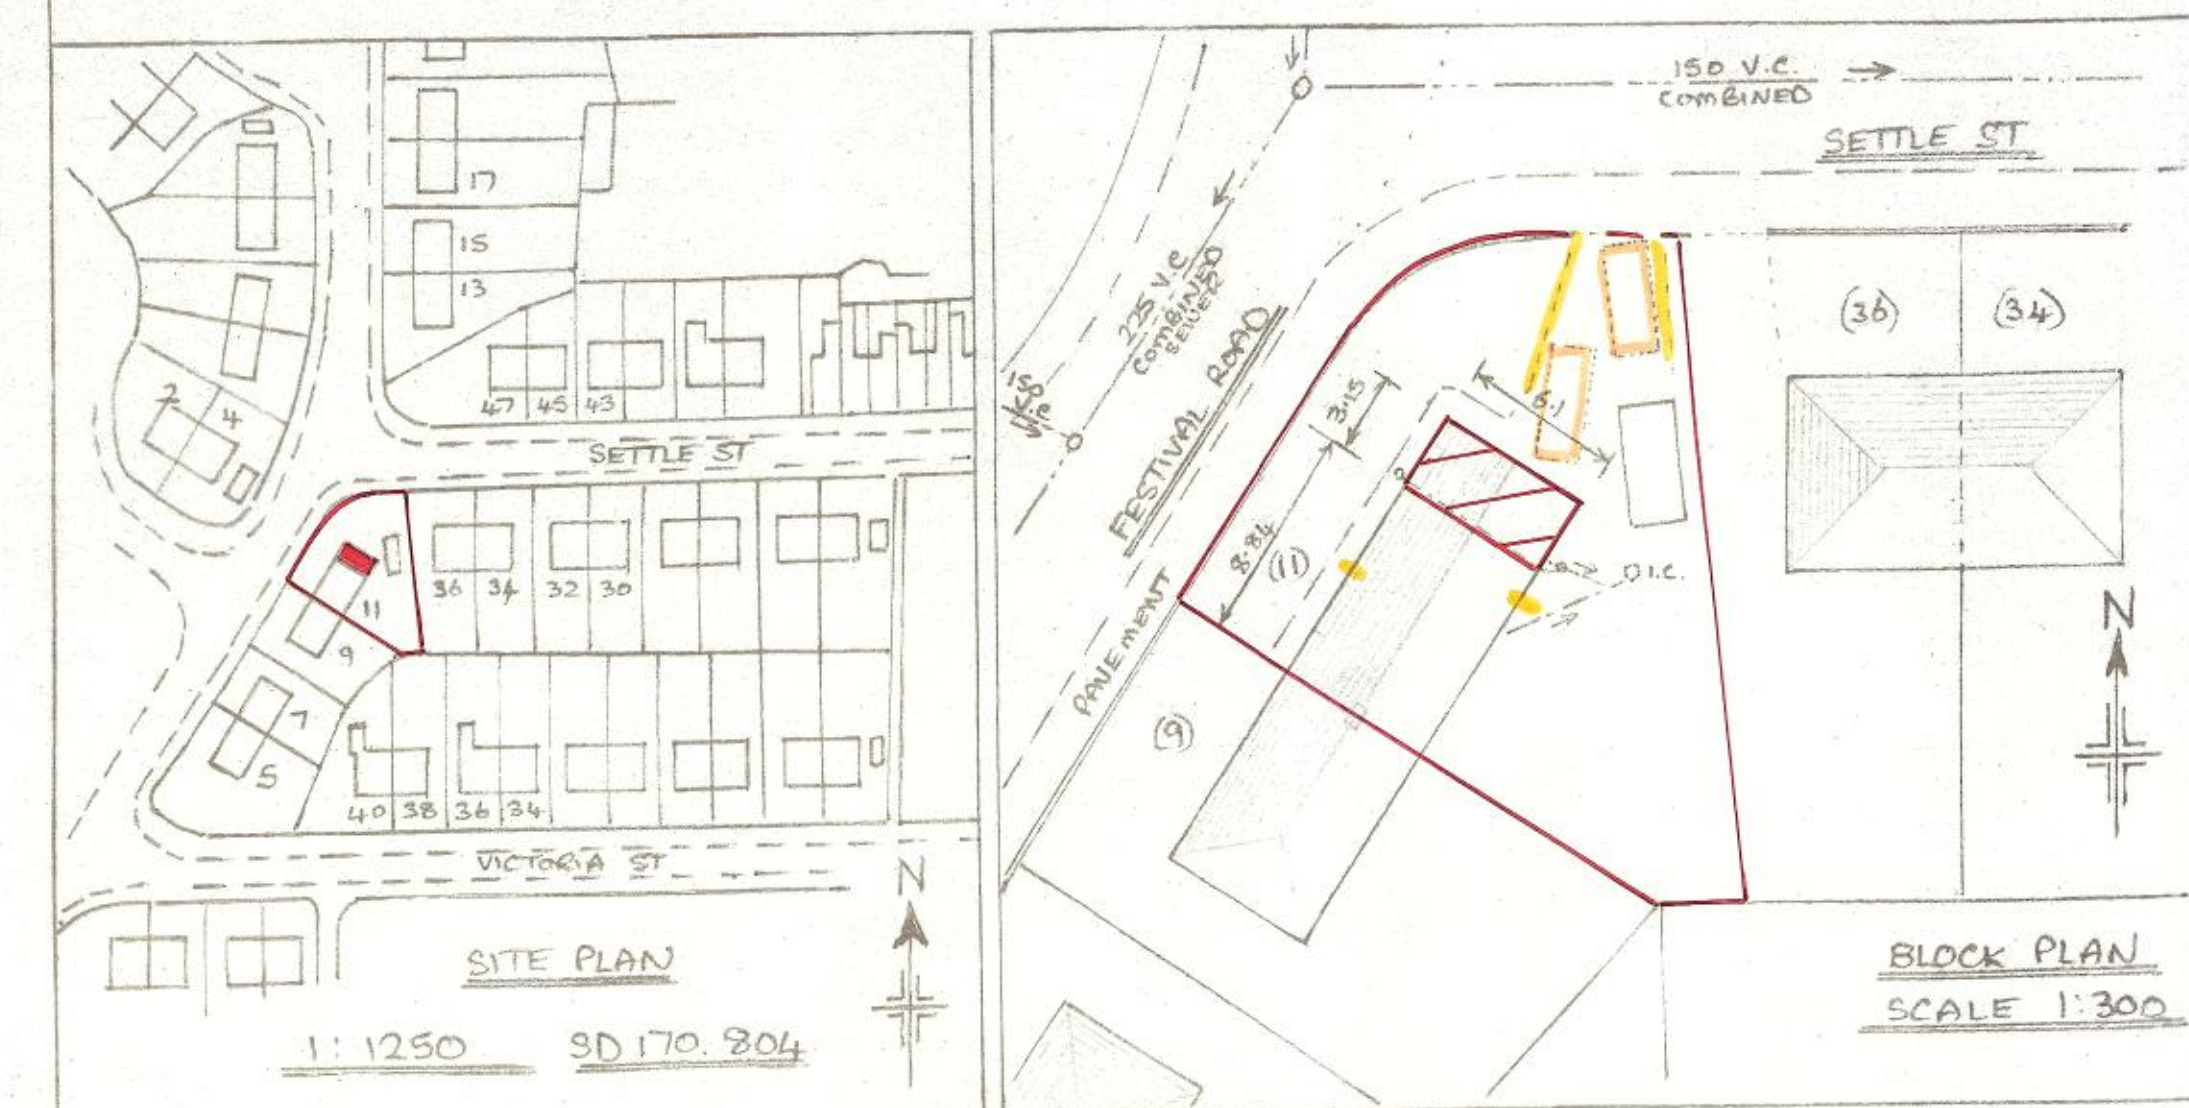

PROPOSED TWO STOREY EXTENSION AT 11 FESTIVAL RD. MILLOM. FOR MR D. PALMER.