


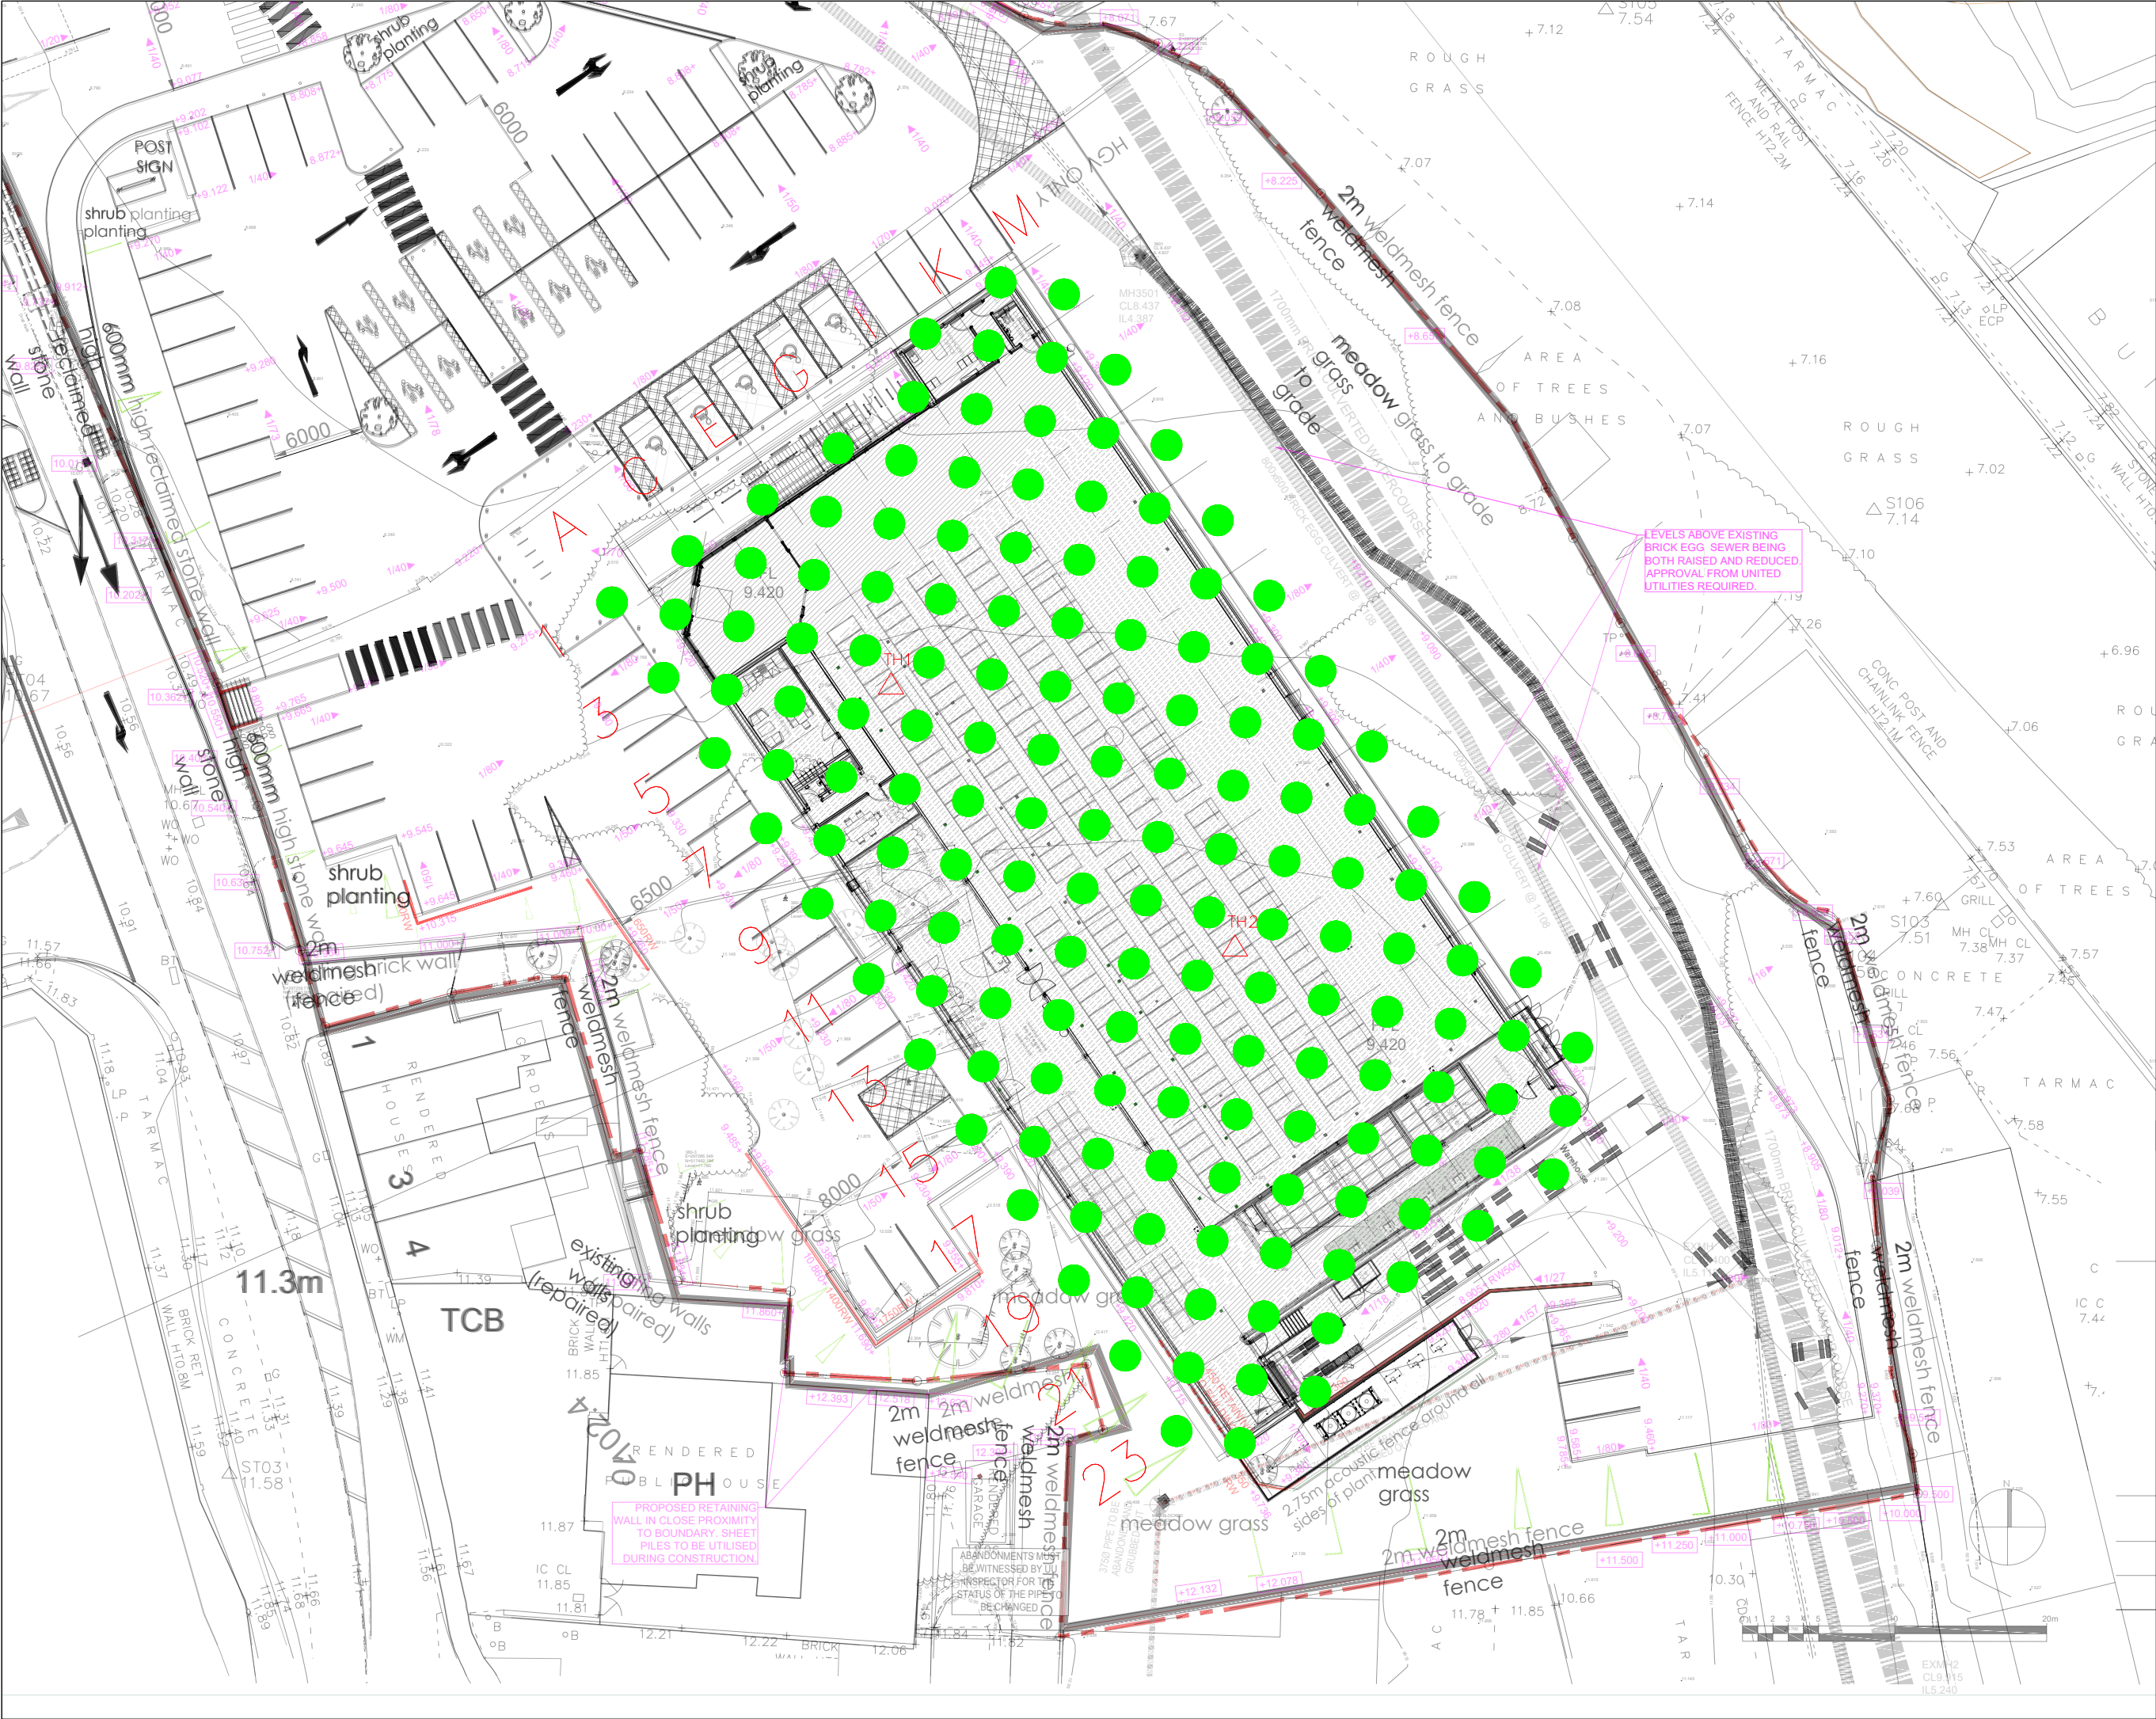

NOTES:

-  Grout Take = 0.1625T
-  Test Hole

REVISION NOTES:

VE VAN ELLE
TOTAL FOUNDATION SOLUTIONS

Van Elle Limited
Summit Close
Kirkby in Ashfield
Nottinghamshire
NG17 8GJ

Tel: 01773 580580

CLIENT:

Summers Inman

CONTRACT:

Aldi Whitehaven

DRAWING TITLE

VE Grouting Summary

DATE: 20/10/2025

DRAWN BY: SP

CHECKED BY: PG

SCALE: NTS

SHEET SIZE: A3

DRAWING NO: 250597VEGS

REV: -