



Existing ground level

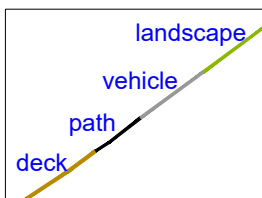

Proposed ground level

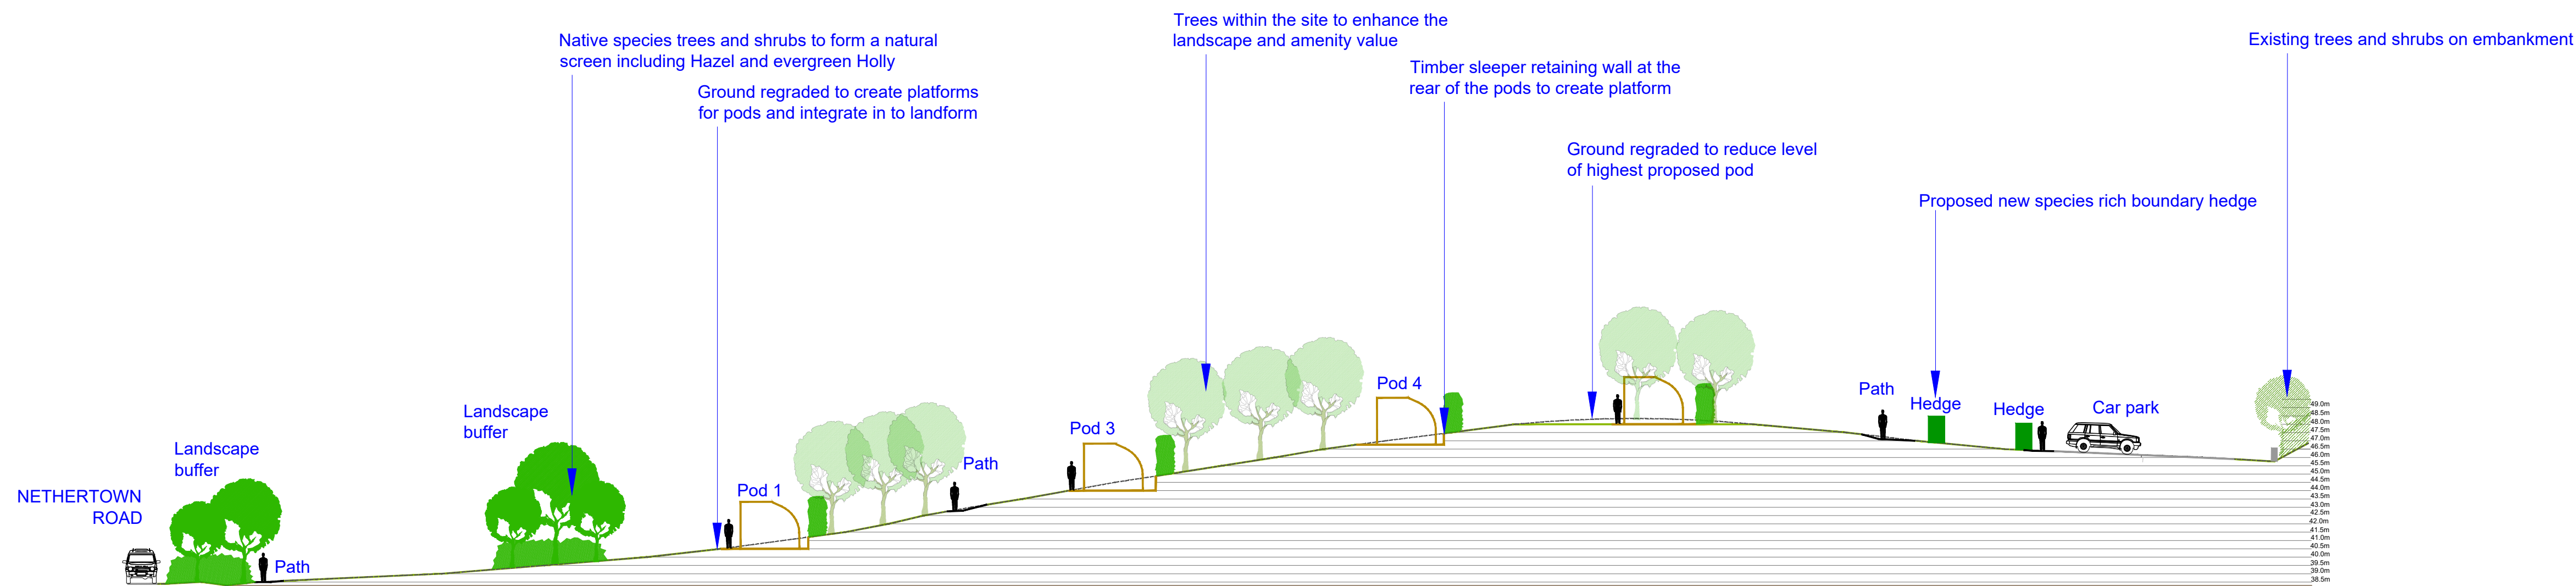

SECTION A-A

