


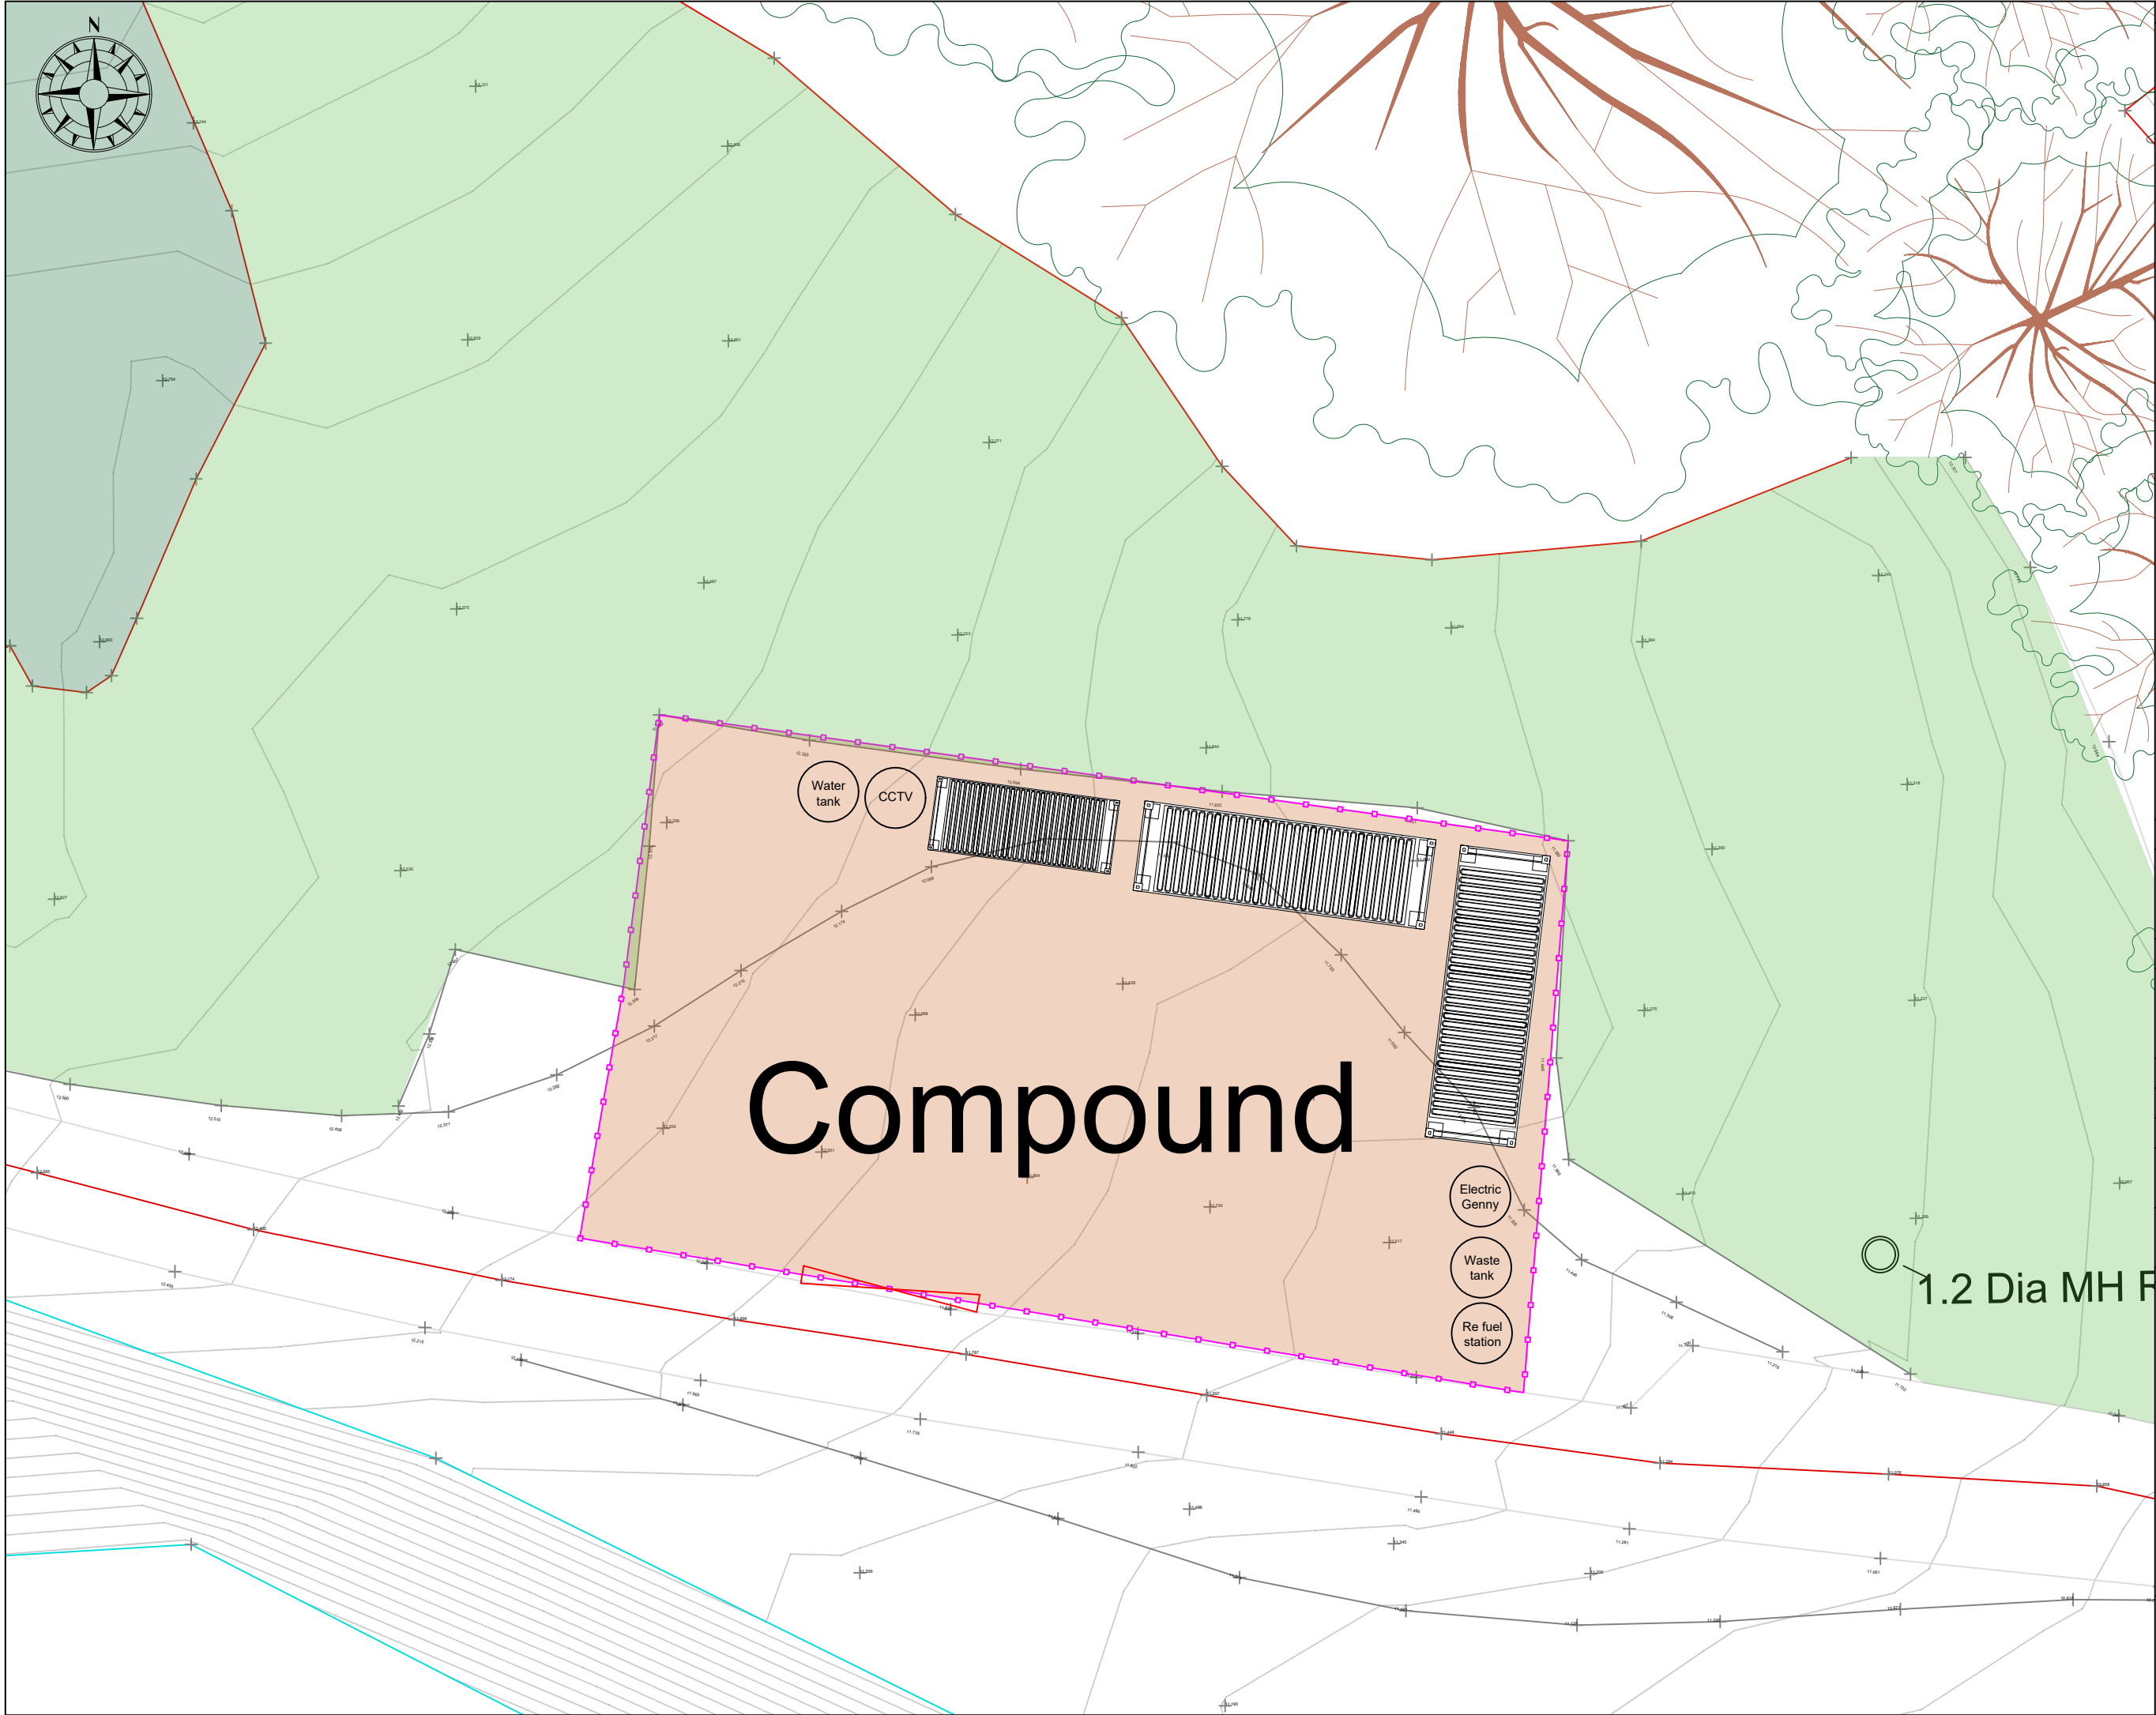

NOTES:

Legend

AREA 1 - Light Grassland Area

AREA 2 - Heavy Grassland Area

Tree

Spot Level

TOPO Backcloth

Site Office (32ft Container)

WC (20Ft Container)

Utilities (Indicative)

GATE

Fencing

Project Title:

Millom Iron Line

Drawing Title:

Compound Layout

DRAWN BY: Billy Stafford

DATE:20/11/2025

CHECKED BY:BS

SHEET #:1

SCALE:N/S

SHEET SIZE:A3

DRAWING NUMBER

0324-SCL-CMP-001

REVISION

SITE REFERENCE

CO000324

Revisions

Details

Date

STORY

Burgh Rd Industrial Estate, Carlisle, Cumbria. CA2 7NA.
Tel 01228 640850 Fax 01228 640851