


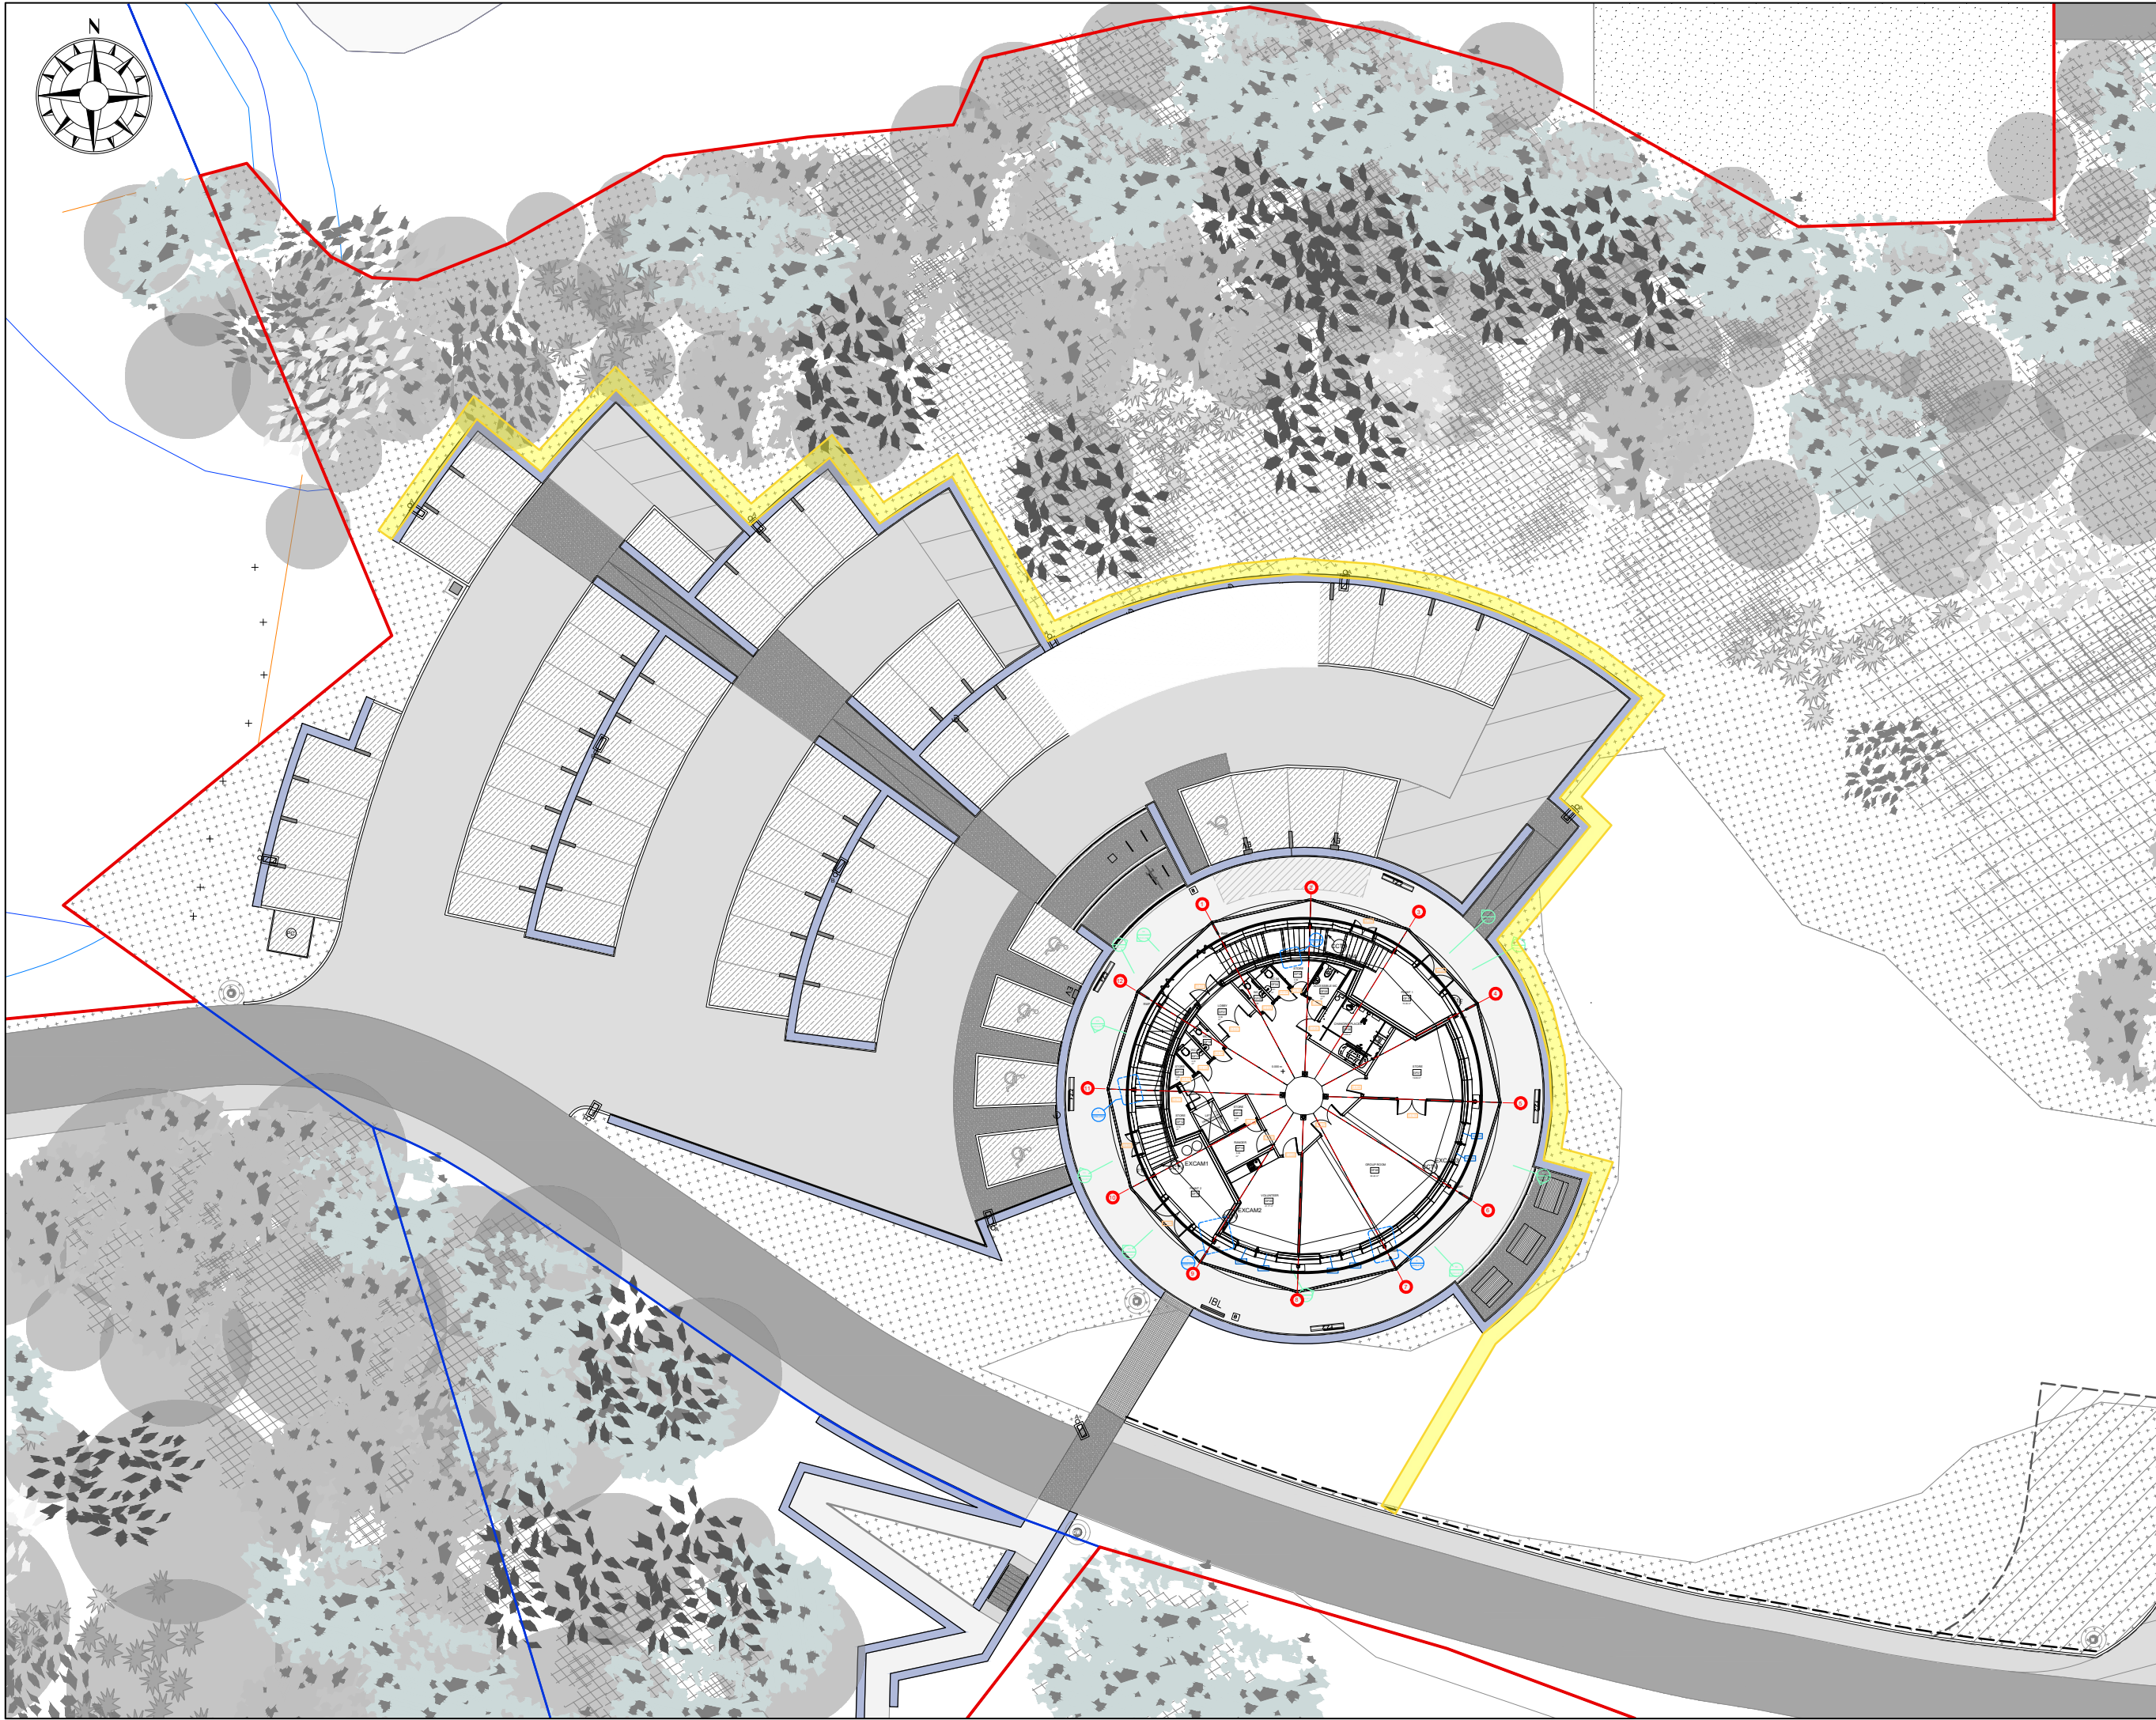

NOTES:

Legend

Location Of Silt Curtain To Downstream
Elevation Of Site

Project Title:

Millom Iron Line

Drawing Title:

Surface Water
Management Plan

DRAWN BY: Billy Stafford

DATE: 27/11/2025

CHECKED BY: BS

SHEET #: 1

SCALE: N/S

SHEET SIZE: A3

DRAWING
NUMBER

0324-SCL-SWP-001

REVISION

SITE
REFERENCE

CO000324

Revisions

Details

Date

STORY

Burgh Rd Industrial Estate, Carlisle, Cumbria. CA2 7NA.
Tel 01228 640850 Fax 01228 640851