



All changes on site must be authorised with the Principal Designer before implementation.


RevNo	Revision note	Date
A	Landing door & utility added	16/12/24
B	Block plan added	24/01/25

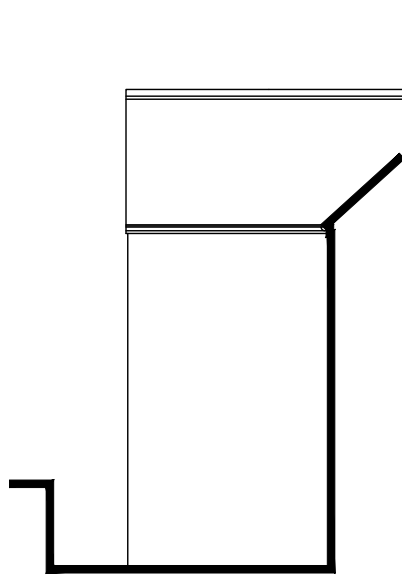

Right

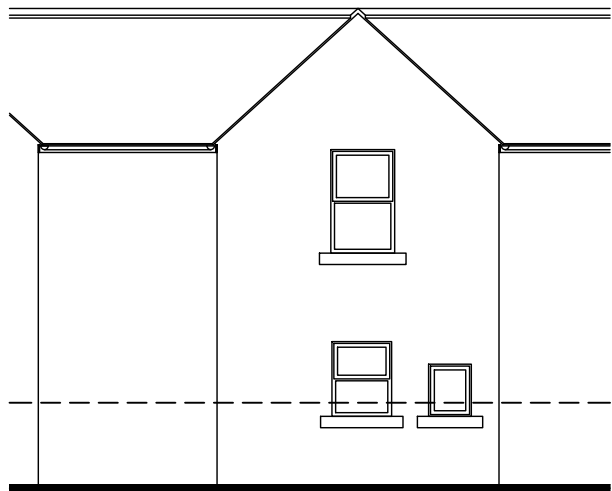


Rear

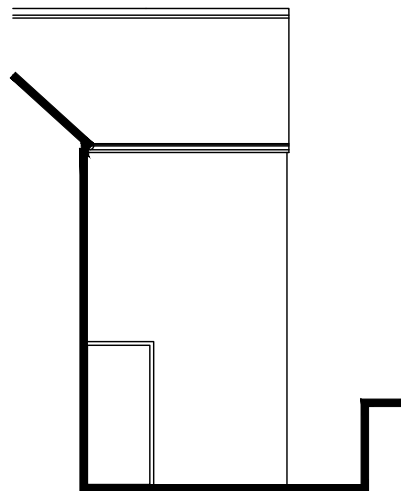


Left

Materials:
Roof - slate
Walls - roughcast render
Doors - uPVC


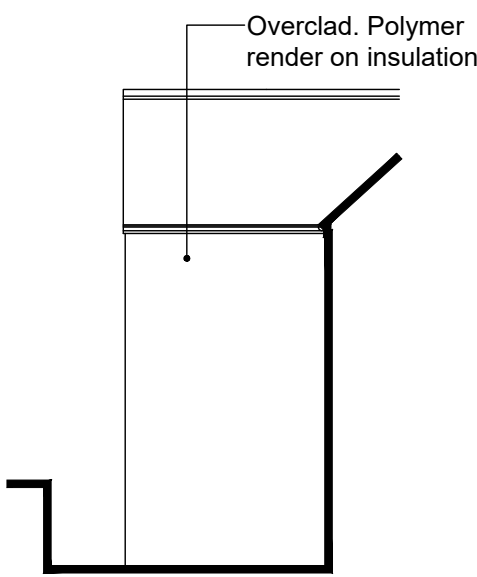


Right

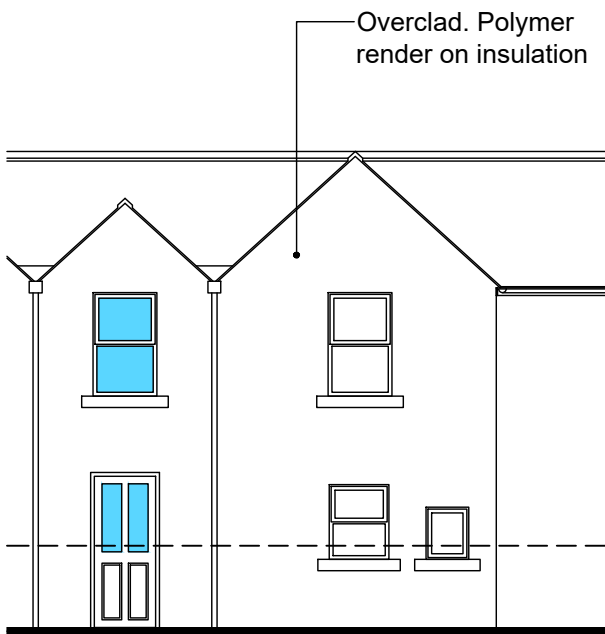


Rear

Materials:
Roof - slate
Walls - polymer render on external insulation
Doors/windows - uPVC

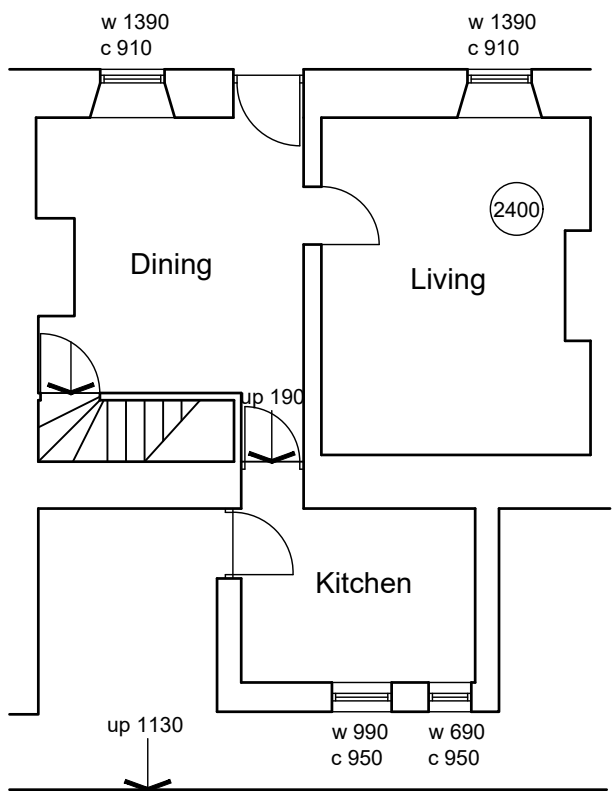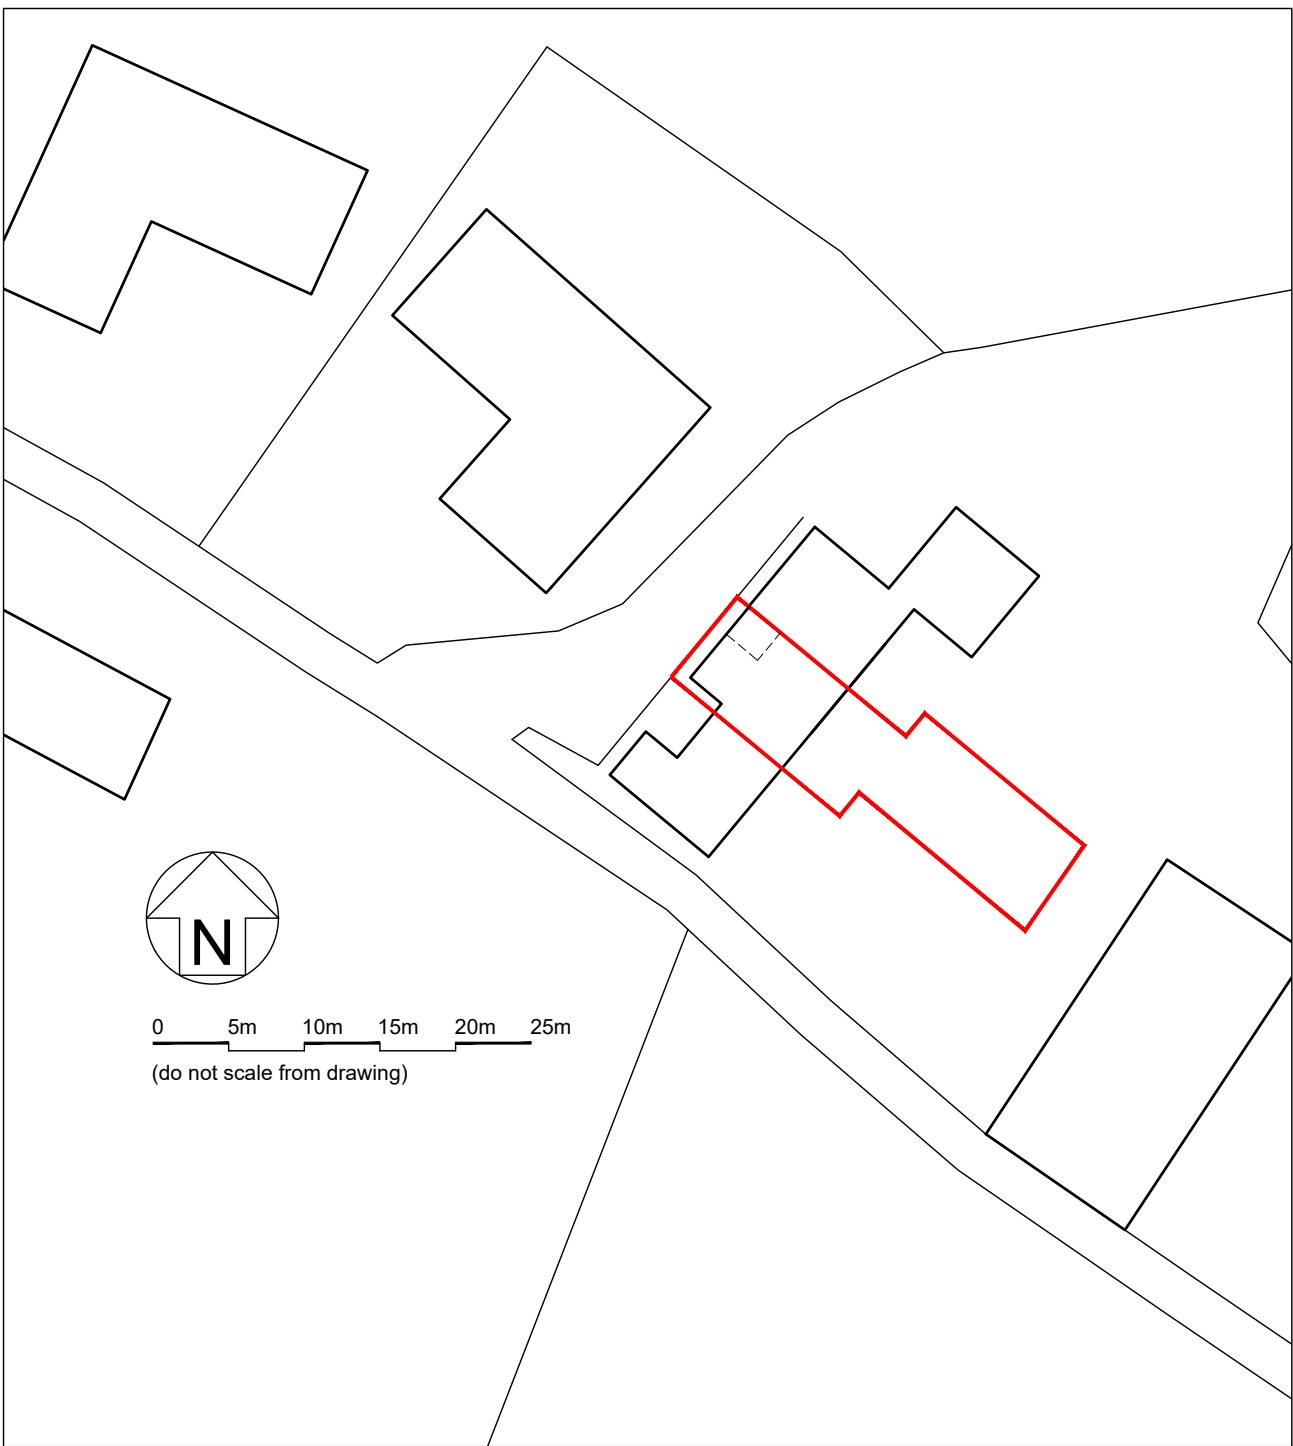


Ground


0 1m 2m 3m 4m 5m
(do not scale from drawing)

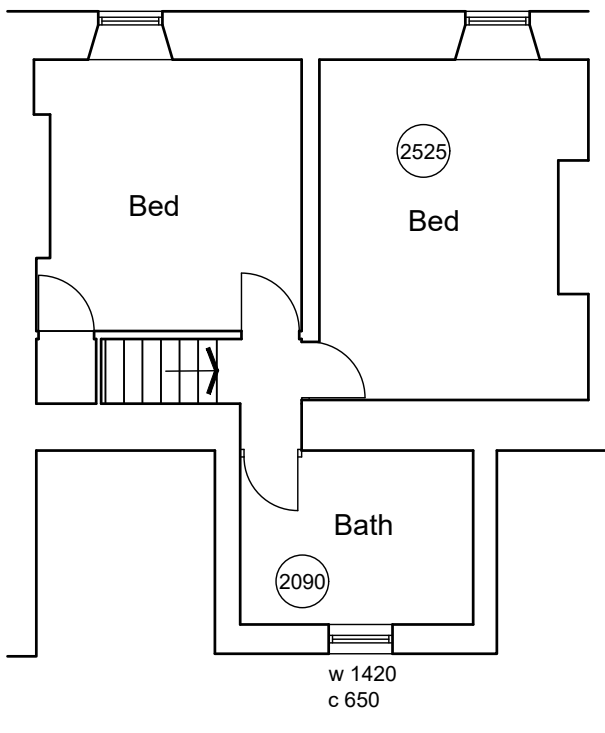

First

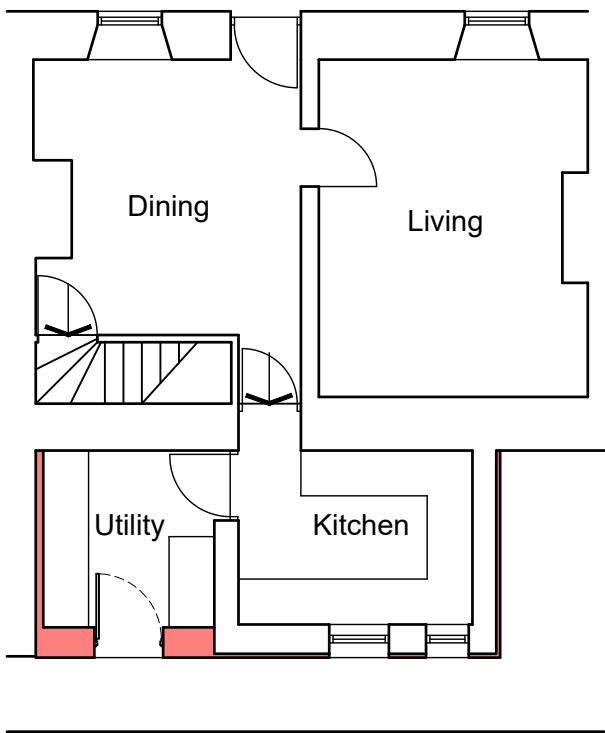

Ground

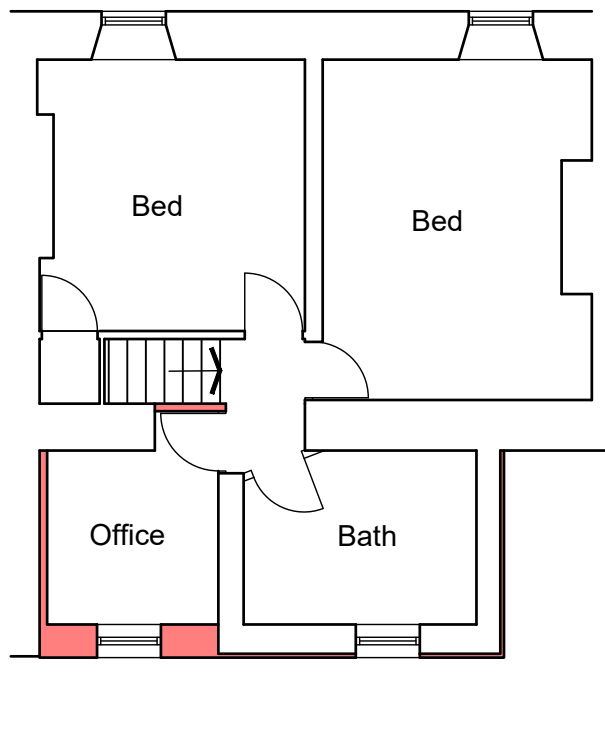

First

SURVEY

PROPOSED

enquiries@redraven.net		contemporary design creative computing	
www.redraven.net		red raven design ltd. registered in england and wales no. 4507286	
01900 826023		8 Cocktons Yard Cockerhmouth Cumbria CA13 9LN	
ISSUED AS:-	Preliminary ☐ Final ☒	Filename 241102-Wilkinson-2Lund-survey-feas.dwg	Date 03/12/2024
Mr & Mrs Wilkinson 2 Lund Cottages Lamplugh		Scale 1/100,500@A1	Scale 1/100,500@A1
Survey & Proposed		241102-01	Sheet 1 of 1

No responsibility is accepted for unauthorised use. All errors or discrepancies must be reported immediately.
© Red Raven Design Ltd. Drawing and design remains the property of RED Ltd. Drawing must not be reproduced in any medium without prior written consent.