




TREE NUMBER	DISTANCE (M)	TREE NUMBER	DISTANCE (M)
T1	6.3	T18	10.8
T10	11.2	T19	4
T11	10.2	T20	3.8
T12	10	T21	4.4
T13	8.4	T22	4
T14	7.4	T23	4
T15	10	T24	3
T16	7.2	T25	6.3
T17	9		

A Table to show approximate distances from trees to the Root Protection Barrier


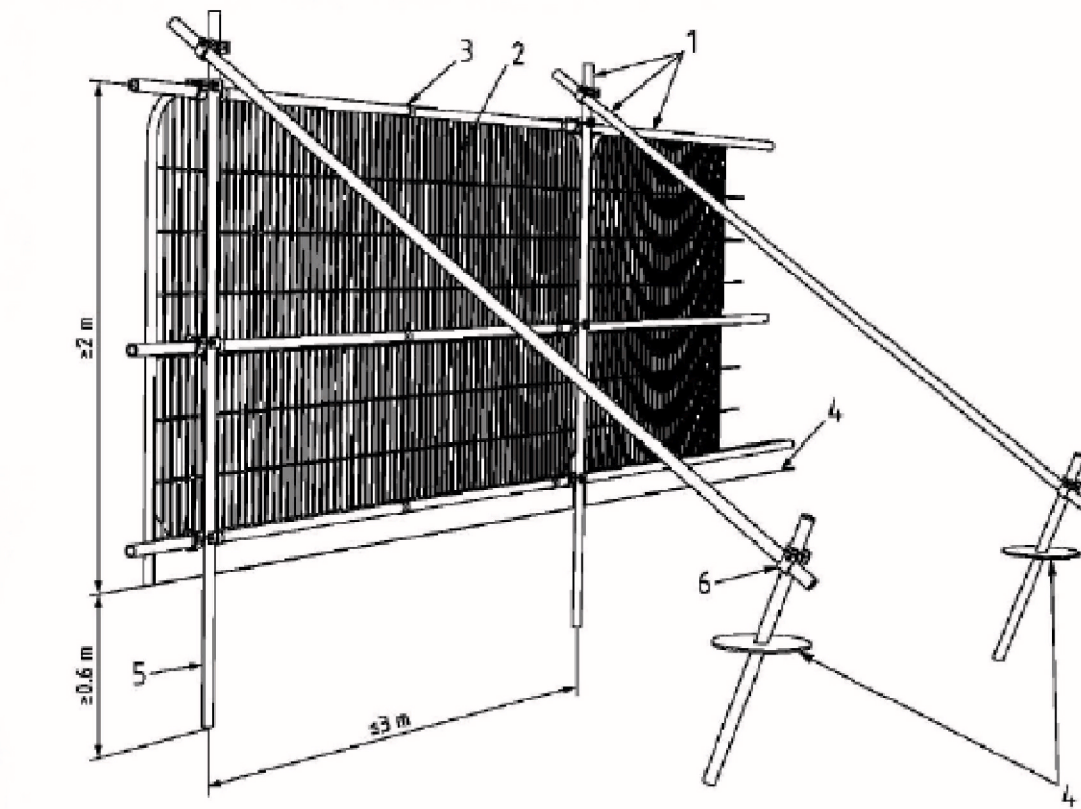


- Key**
- Standard scaffold poles
 - Heavy gauge 2 m tall galvanized tube and welded mesh infill panels
 - Panel secured to uprights and cross-members with wire ties
 - Ground level
 - Uprights driven into the ground until secure (minimum depth 0.6 m)
 - Standard scaffold clamps



- Key**
- Root Protection Area
 - Group of Trees
 - Tree to be removed
 - Protective Fencing
 - T1 Individual Tree
 - H1 Hedge
 - 1m Length of Protective fencing

- LEGEND**
- Bin of Barrier
 - Top of Batter
 - Fence (General)
 - Fence (Palisade)
 - Fence (Metal)
 - Fence (Close Board)
 - Hedge/line
 - Wall
 - Building (Structure)
 - Road (Channel)
 - Track
 - Kerbing
 - Footpath
 - Vegetation
 - Crash Barrier
 - Concrete
 - Tarmac / Asphalt
 - Drop Kerbing
 - Centreline
 - Verge
 - Edging Kerbs
 - Watercourse / Ditch
 - Contour (Major)
 - Contour (Minor)
 - Overhead Electric Cable
 - Overhead Telecom Cable
- SYMBOLS**
- Ground Level
 - Lampost
 - Electricity Pole
 - Telegraph Pole
 - Gas Valve
 - Cables / Conduits
 - British Telecom
 - Bollard
 - Survey Station
 - Sign Post
 - Tree
 - Bush / Shrub
 - Hedges / Overgrowth
 - Waste Bin
 - Filter Drain
 - Manhole (Square)
 - Manhole (Circular)
 - Stop Valve
 - Air Valve
 - Fire Hydrant
 - Stop Cock
 - Invert Level
 - Wash Out
 - Road Gully
 - Gully
 - Metal Pole
 - Lighting Column
 - Wooden Post

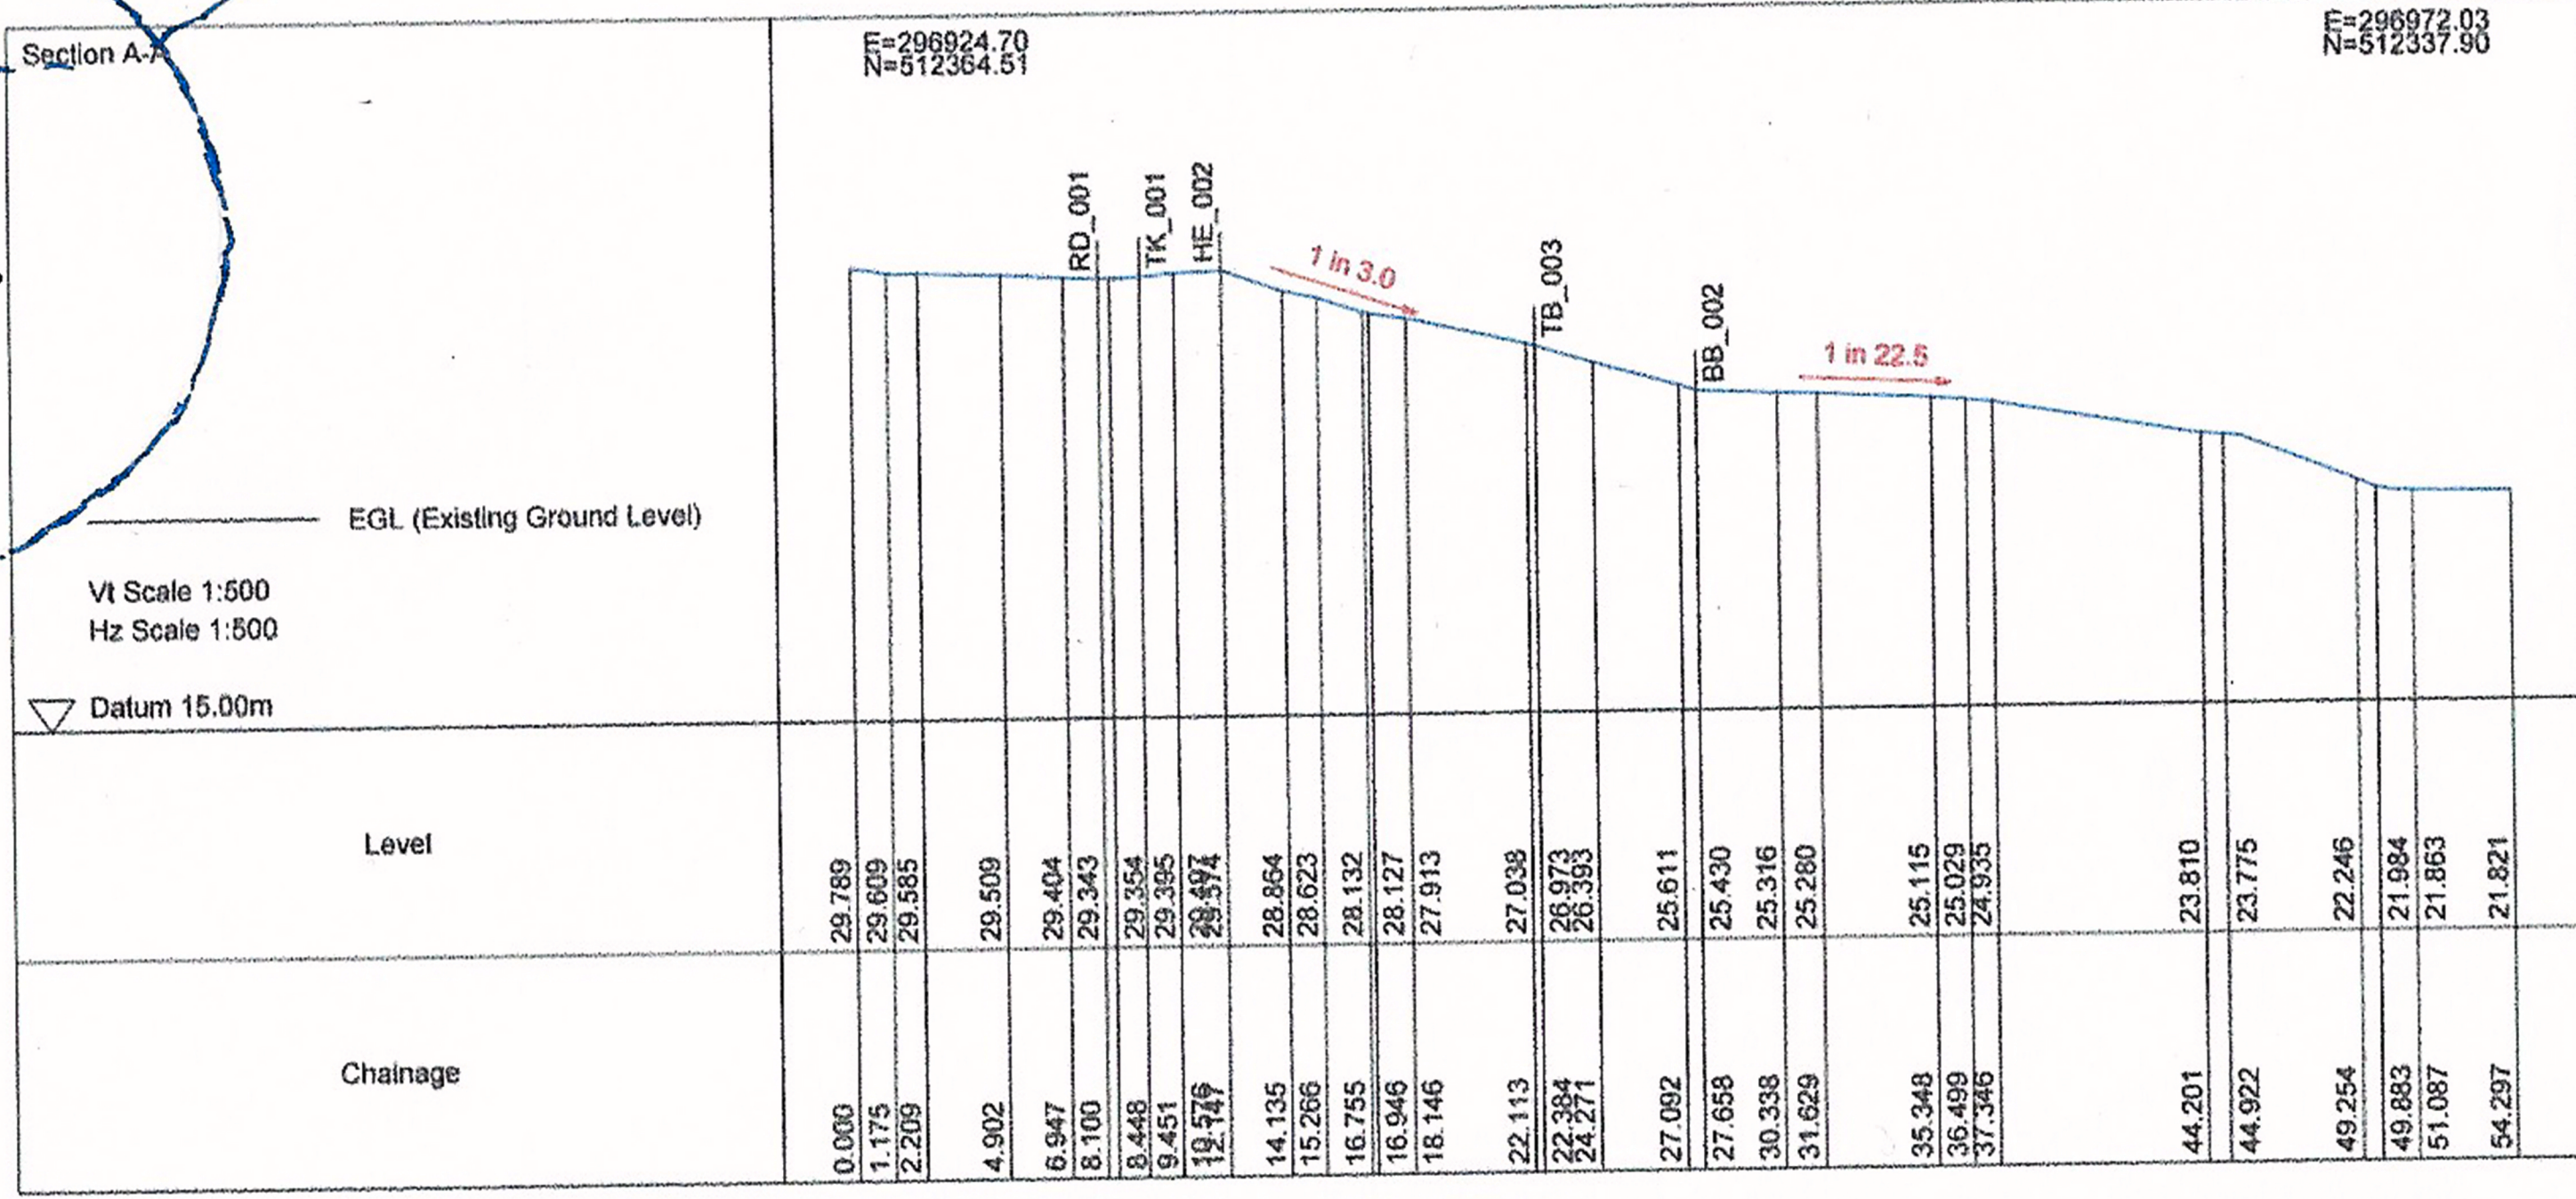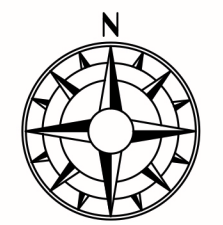

ASHWOOD
DESIGN ASSOCIATES LTD

Solway House Business Centre,
Parkhouse Road,
Carlisle
CA6 4BY

t 01228 510616
e admin@ashwooddesign.co.uk
w www.ashwooddesign.co.uk

Purpose:
Planning

Client:
-

Project:
Land Adjacent to St Bees School

Title:
Tree Protection Plan