




SIDE ELEVATION

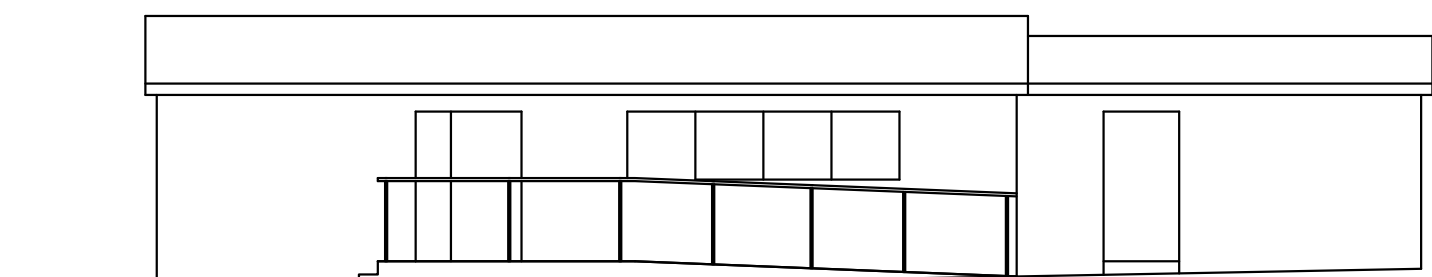


FRONT ELEVATION

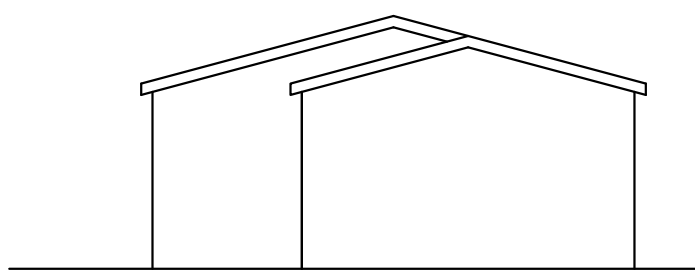

SIDE ELEVATION

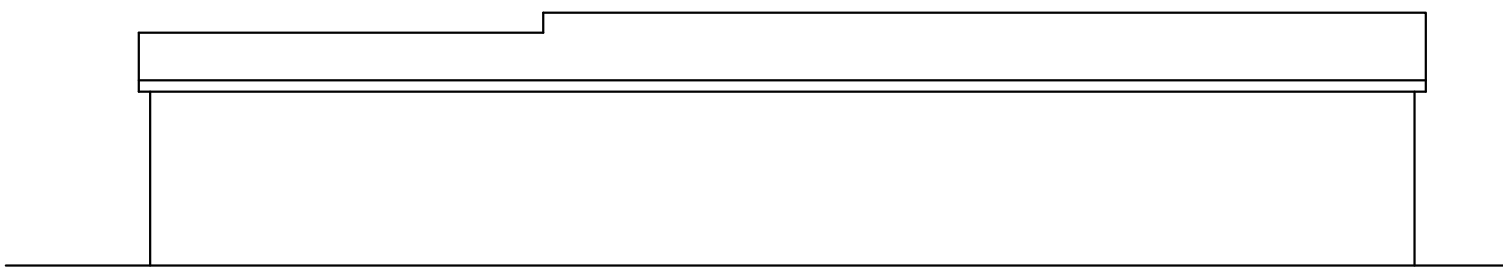


REAR ELEVATION

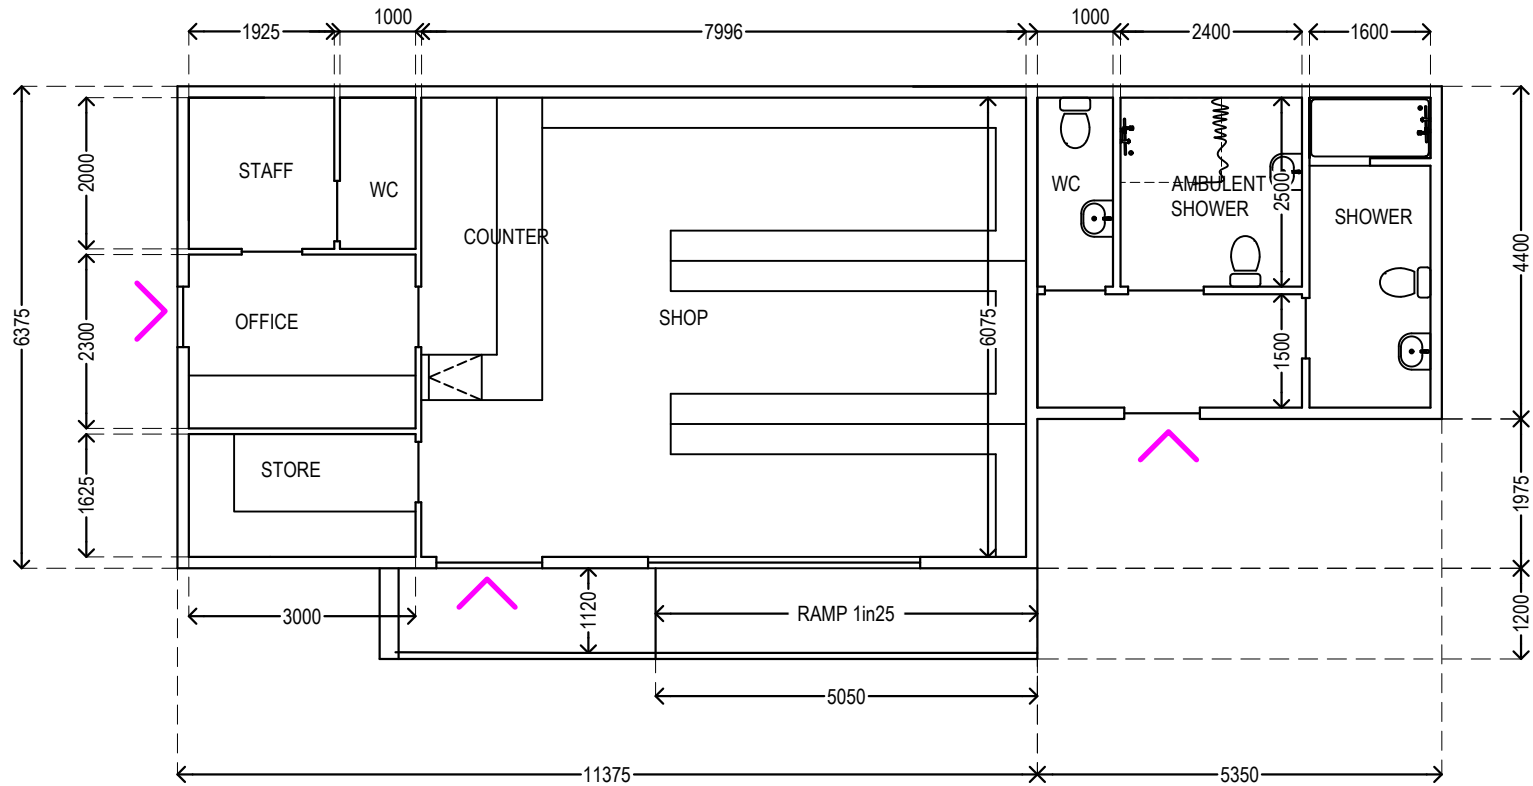


FLOOR PLAN

SITE SHOP, OFFICE AND FACILITIES BLOCK


CABINS

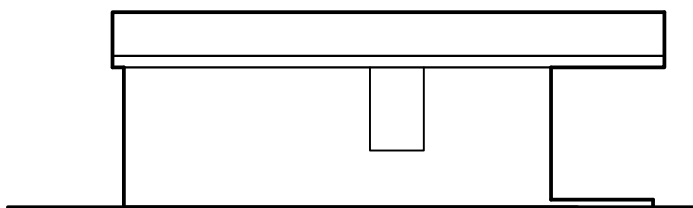


SIDE ELEVATION

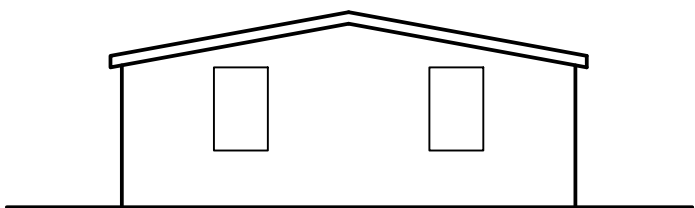


REAR ELEVATION

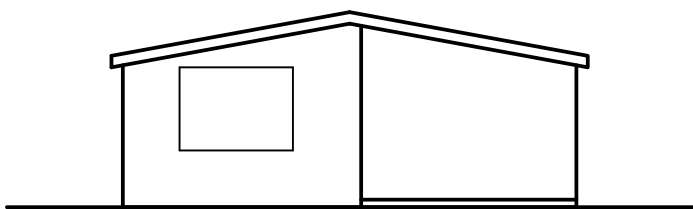

FRONT ELEVATION

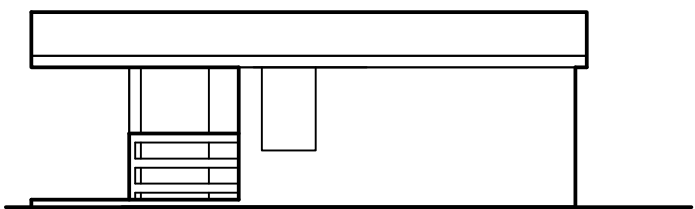


SIDE ELEVATION

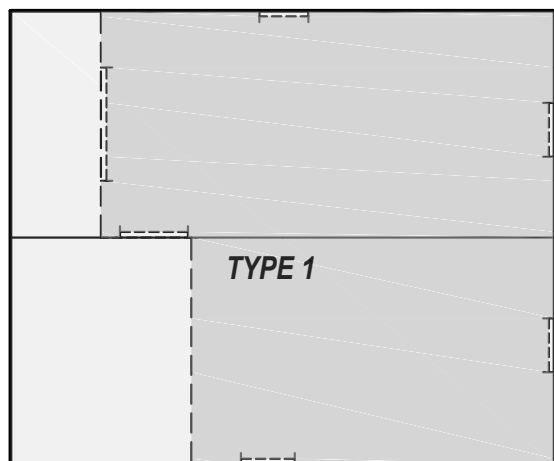


ROOF PLAN


TYPE 1.
2 BEDROOM
BATHROOM
KITCHEN / DINER

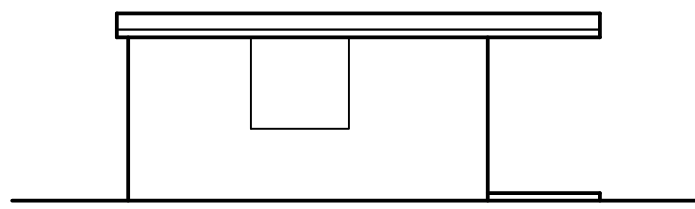


SIDE ELEVATION

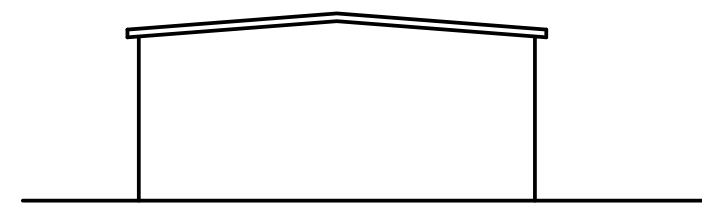

REAR ELEVATION

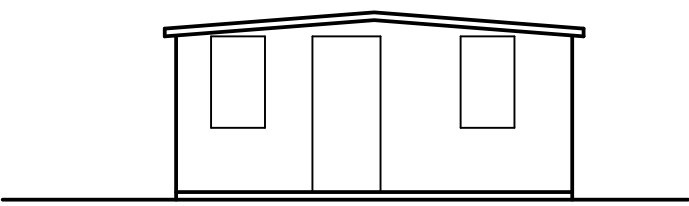

FRONT ELEVATION

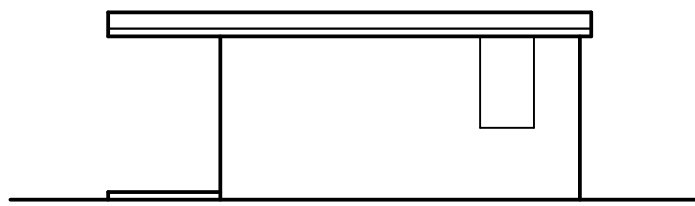


SIDE ELEVATION



ROOF PLAN


TYPE 2.
1 BEDROOM
BATHROOM
KITCHEN / DINER

DETAILING

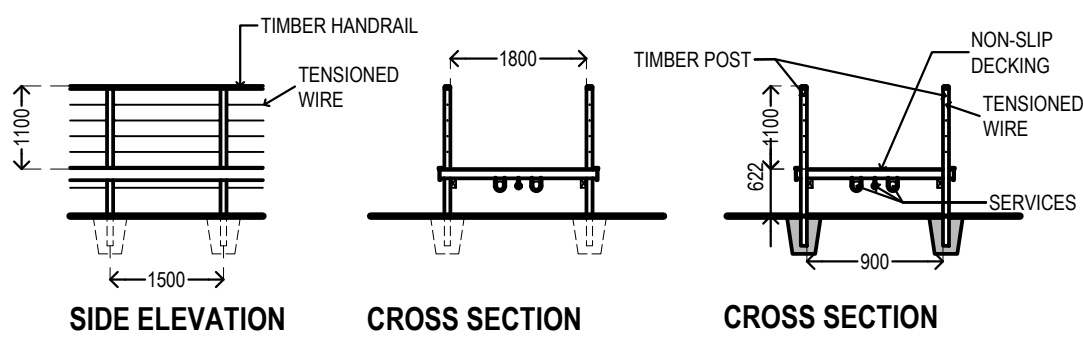


WALKWAY GANTRY TYPICAL DETAILING


SIGNAGE

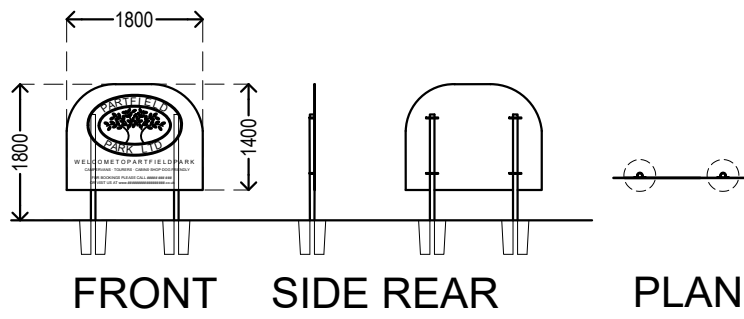


SITE NAME SIGN
SIGNS 1.1, 1.2, 1.3 & 1.4

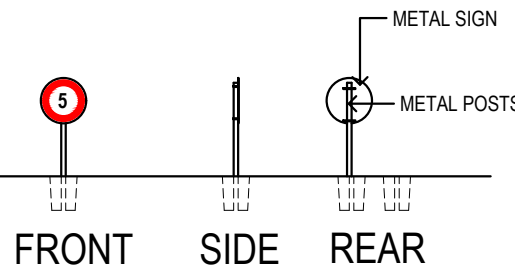


SPEED LIMIT SIGN
SIGN 2.1 & 2.2

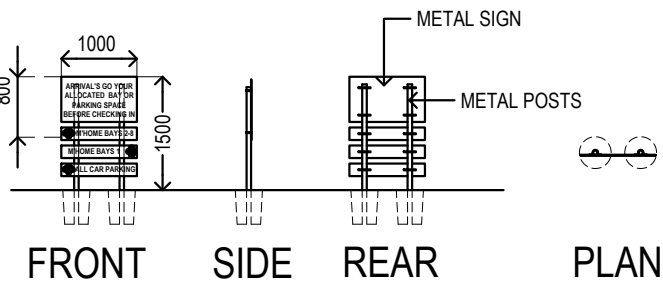


ARRIVAL'S SIGN
SIGN 3.1

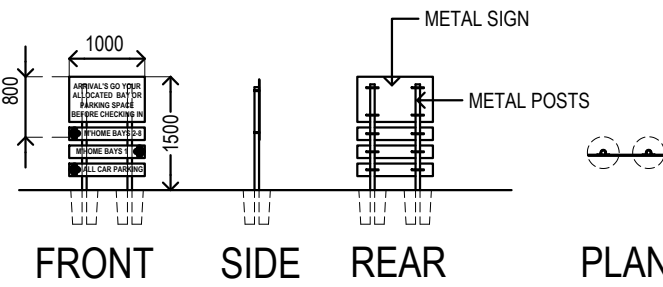

ARRIVAL'S SIGN
SIGN 3.2


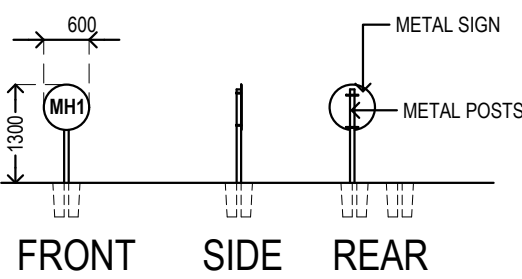


MOTORHOME BAY
DEMARICATION SIGN
SIGN 5

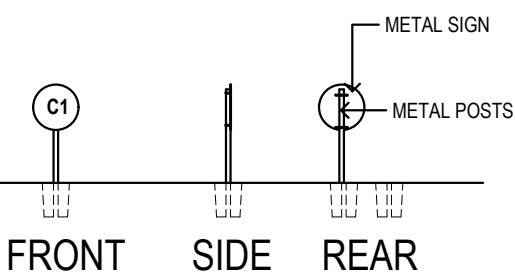

CAR PARK BAY
DEMARICATION SIGN
SIGN 4

BIN STORE

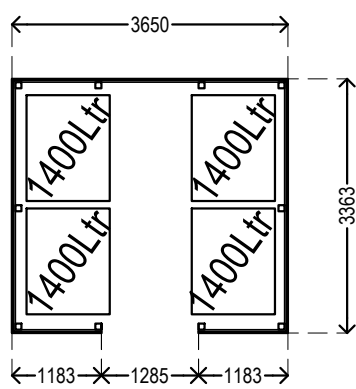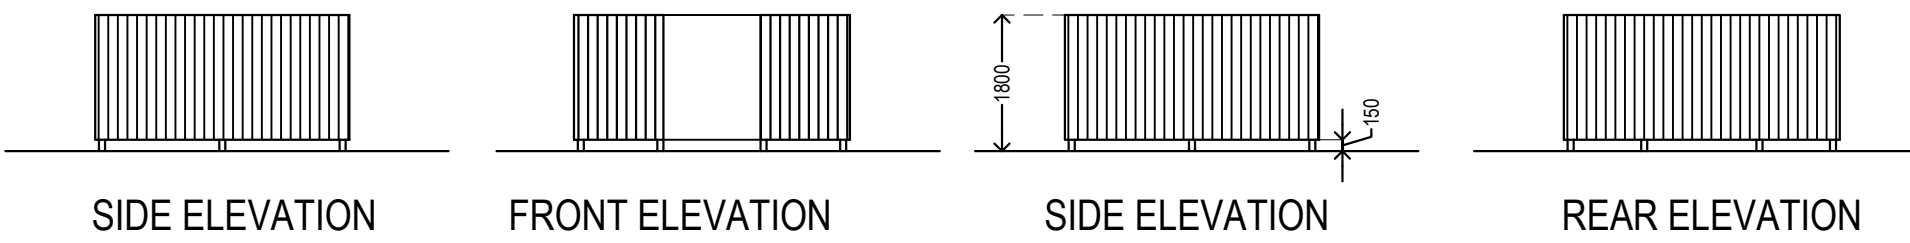

PLAN