




SIDE ELEVATION

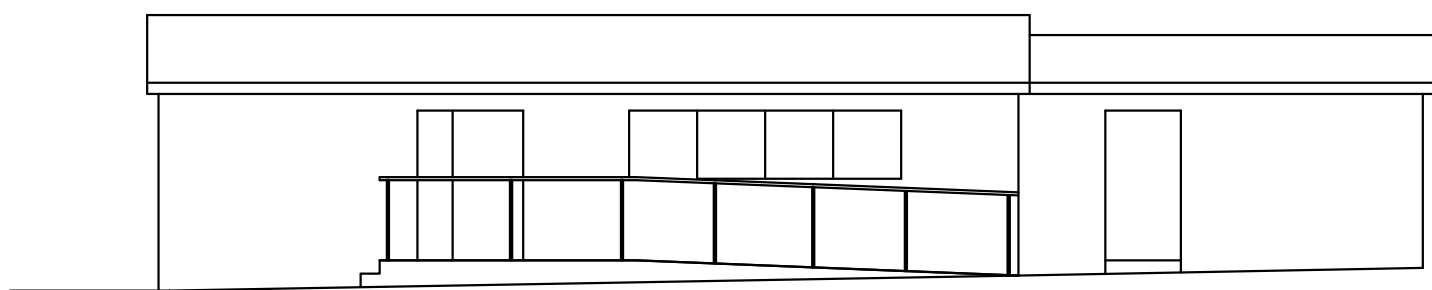


FRONT ELEVATION

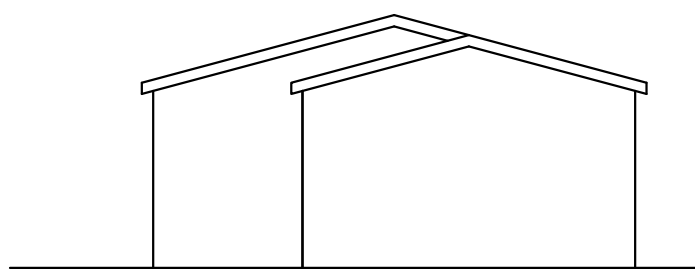

SIDE ELEVATION

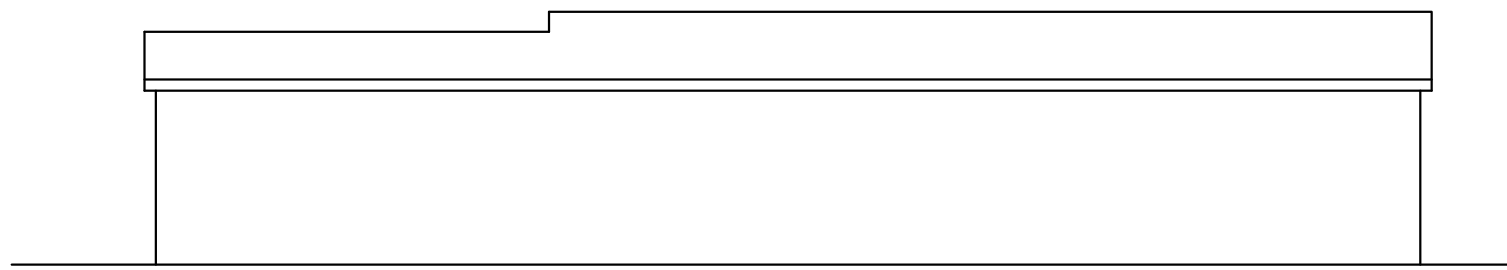


REAR ELEVATION

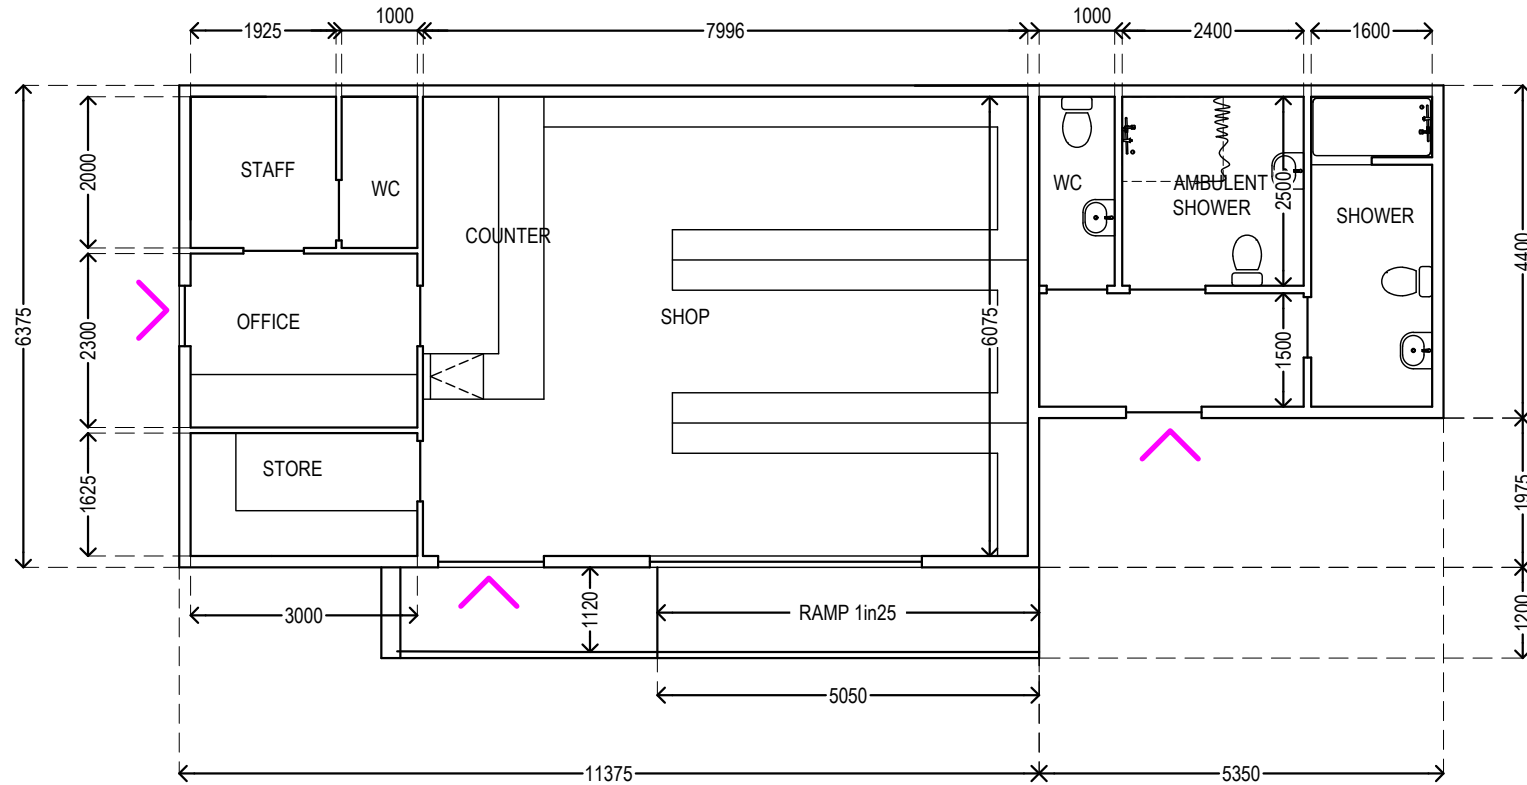


FLOOR PLAN

SITE SHOP, OFFICE AND FACILITIES BLOCK


CABINS

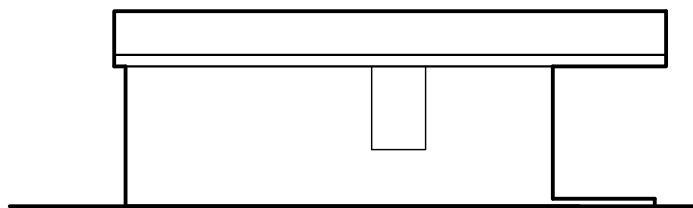


SIDE ELEVATION

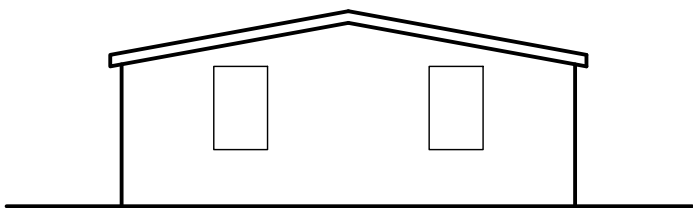

REAR ELEVATION

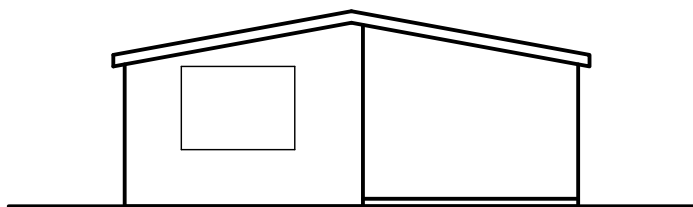


FRONT ELEVATION

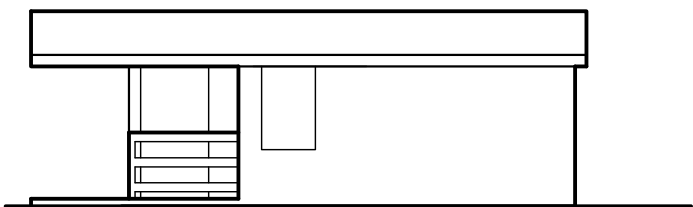


SIDE ELEVATION


TYPE 1.
2 BEDROOM
BATHROOM
KITCHEN / DINER

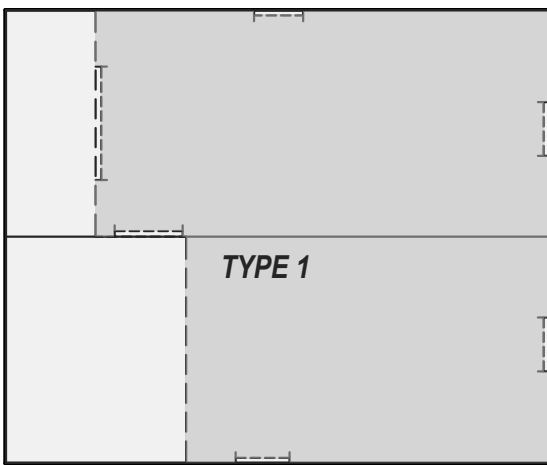


ROOF PLAN

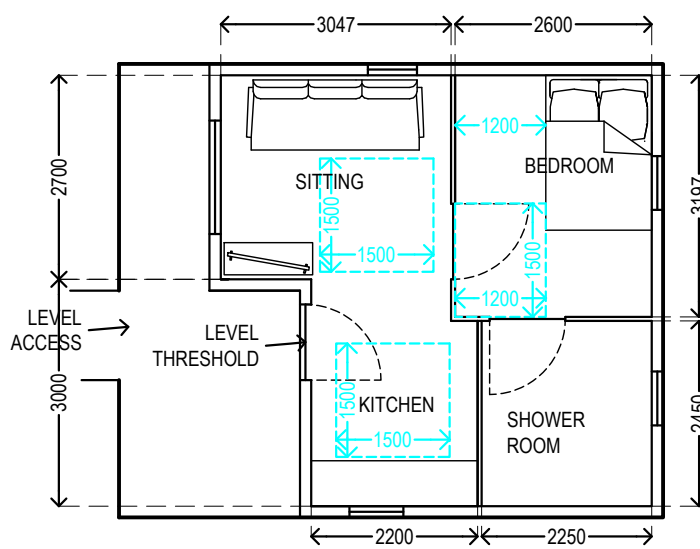


ACCESSIBLE CABIN LAYOUT

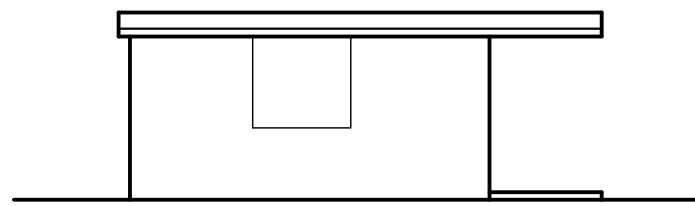


SIDE ELEVATION

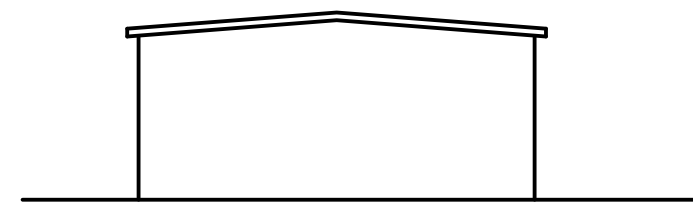


REAR ELEVATION

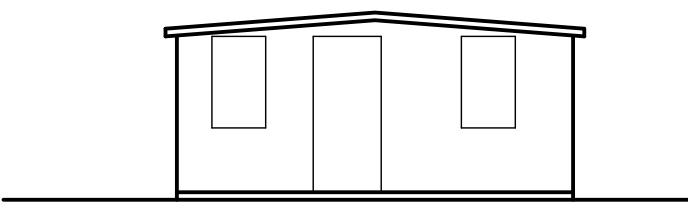

FRONT ELEVATION

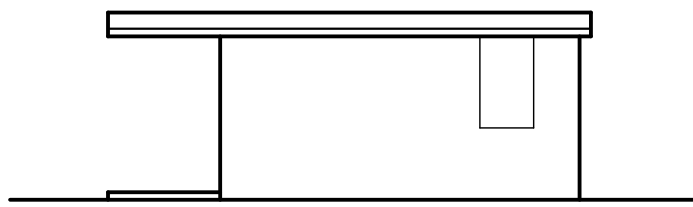


SIDE ELEVATION

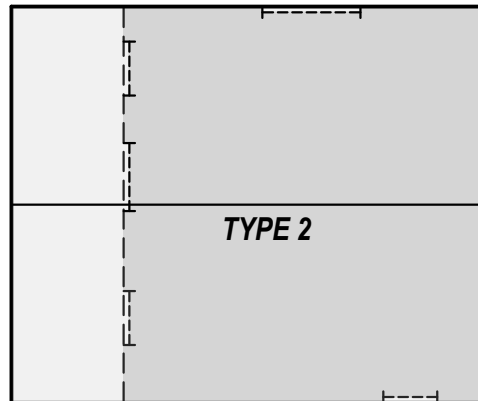

ROOF PLAN


TYPE 2.
1 BEDROOM
BATHROOM
KITCHEN / DINER

DETAILING

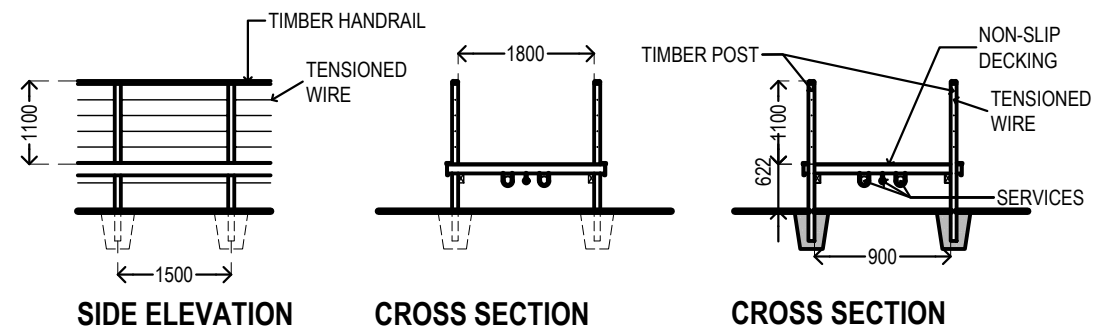


WALKWAY GANTRY TYPICAL DETAILING

SIGNAGE

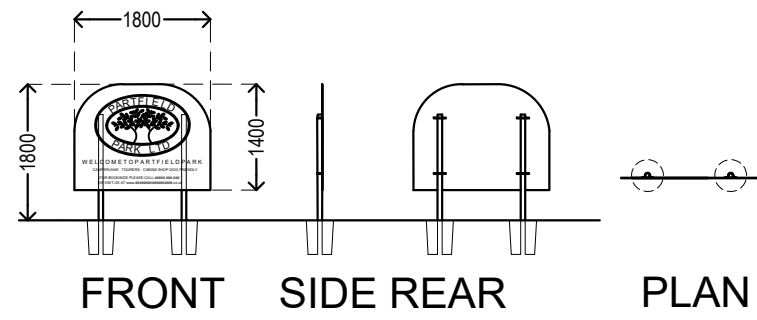


SITE NAME SIGN

SIGNS 1.1, 1.2, 1.3 & 1.4

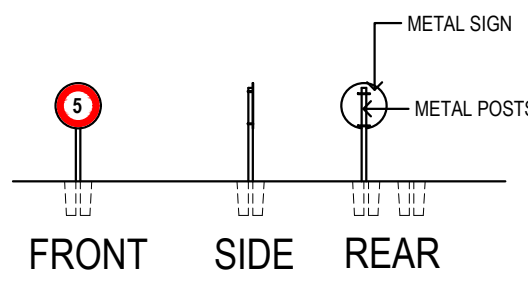


SPEED LIMIT SIGN

SIGN 2.1 & 2.2

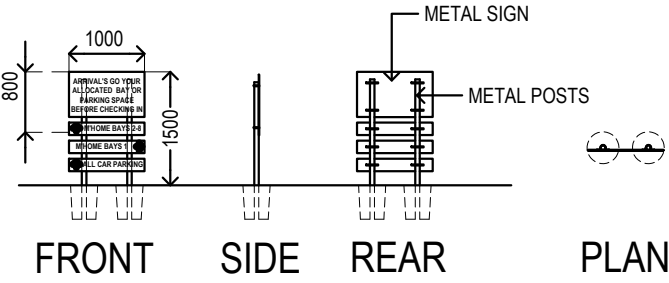


ARRIVAL'S SIGN

SIGN 3.1

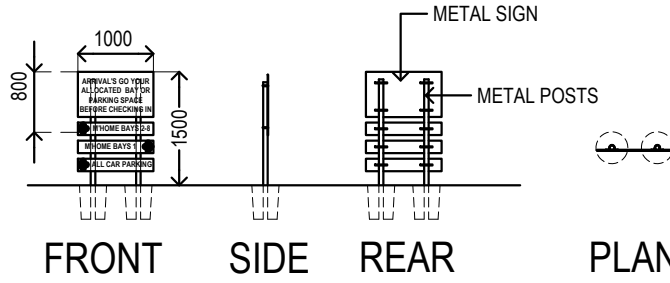


ARRIVAL'S SIGN

SIGN 3.2

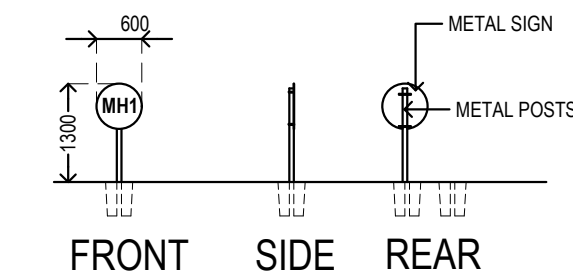

MOTORHOME BAY
DEMARICATION SIGN



SIGN 5

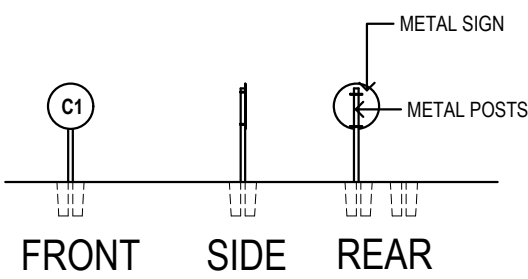

CAR PARK BAY
DEMARICATION SIGN

SIGN 4

BIN STORE

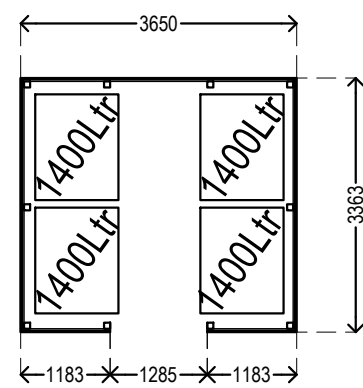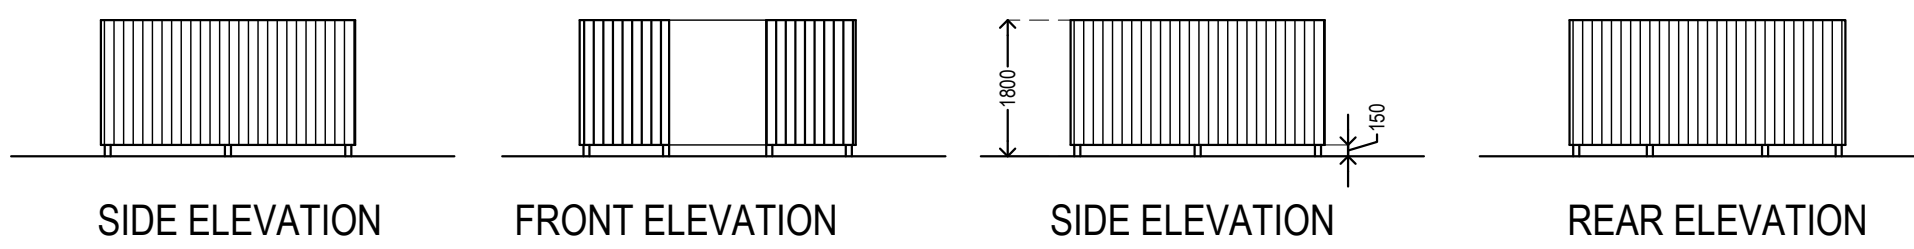


PLAN

LIMITATIONS OF USE.
1. These drawings are only to be used for the 'drawing type' stated and as such are not suitable for any other use.
2. The drawings should not be scaled from for obtaining detailed dimensional information unless the dimension is stated on the drawings.
3. Discrepancies should be reported to HDP Ltd immediately.
4. Drawings and designs should not be reproduced unless strict agreement is sort from HDP Ltd.
5. The drawings and design are the property of HDP Ltd.
6. The drawings are for the sole use of the client. A third party using these drawings does so at their own risk.

REVISIONS.
09.12.21 - REV1 DDA CABIN FLOOR PLAN LAYOUT

Copyright © All Rights Reserved of
Holdsworth Design Practice Ltd
All drawings & designs are the copyright of
Holdsworth Design Practice Ltd.
They should not in any event be copied,
reproduced or duplicated without the prior
approval of Holdsworth Design Practice Ltd.

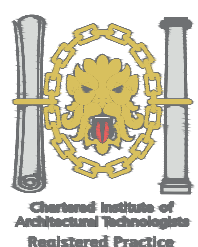

C:\Users\andrea\OneDrive\Design\workshop 2020.jpg

HDP Ltd
01582 410000
3 The Woodlands,
Hylton, CA6 9GZ.
01582 410000
E: info@hdp.co.uk
W: www.hdp.co.uk

PROPOSAL DRAWINGS
CABINS, SHOP, BIN ENCLOSURE AND SITE SIGNAGE.
Project GLAMPING AND MOTOHOME SITE
Client PARTFIELD PARK, DRIGG.

DRWG TYPE PLANNING (PL)			
DRWG No. USH CS. 1222 PL7.1	SCALE A1 1:100	DRWN BY AJH	
REV1	DATE 09.12.21	CHKD BY AJH	