




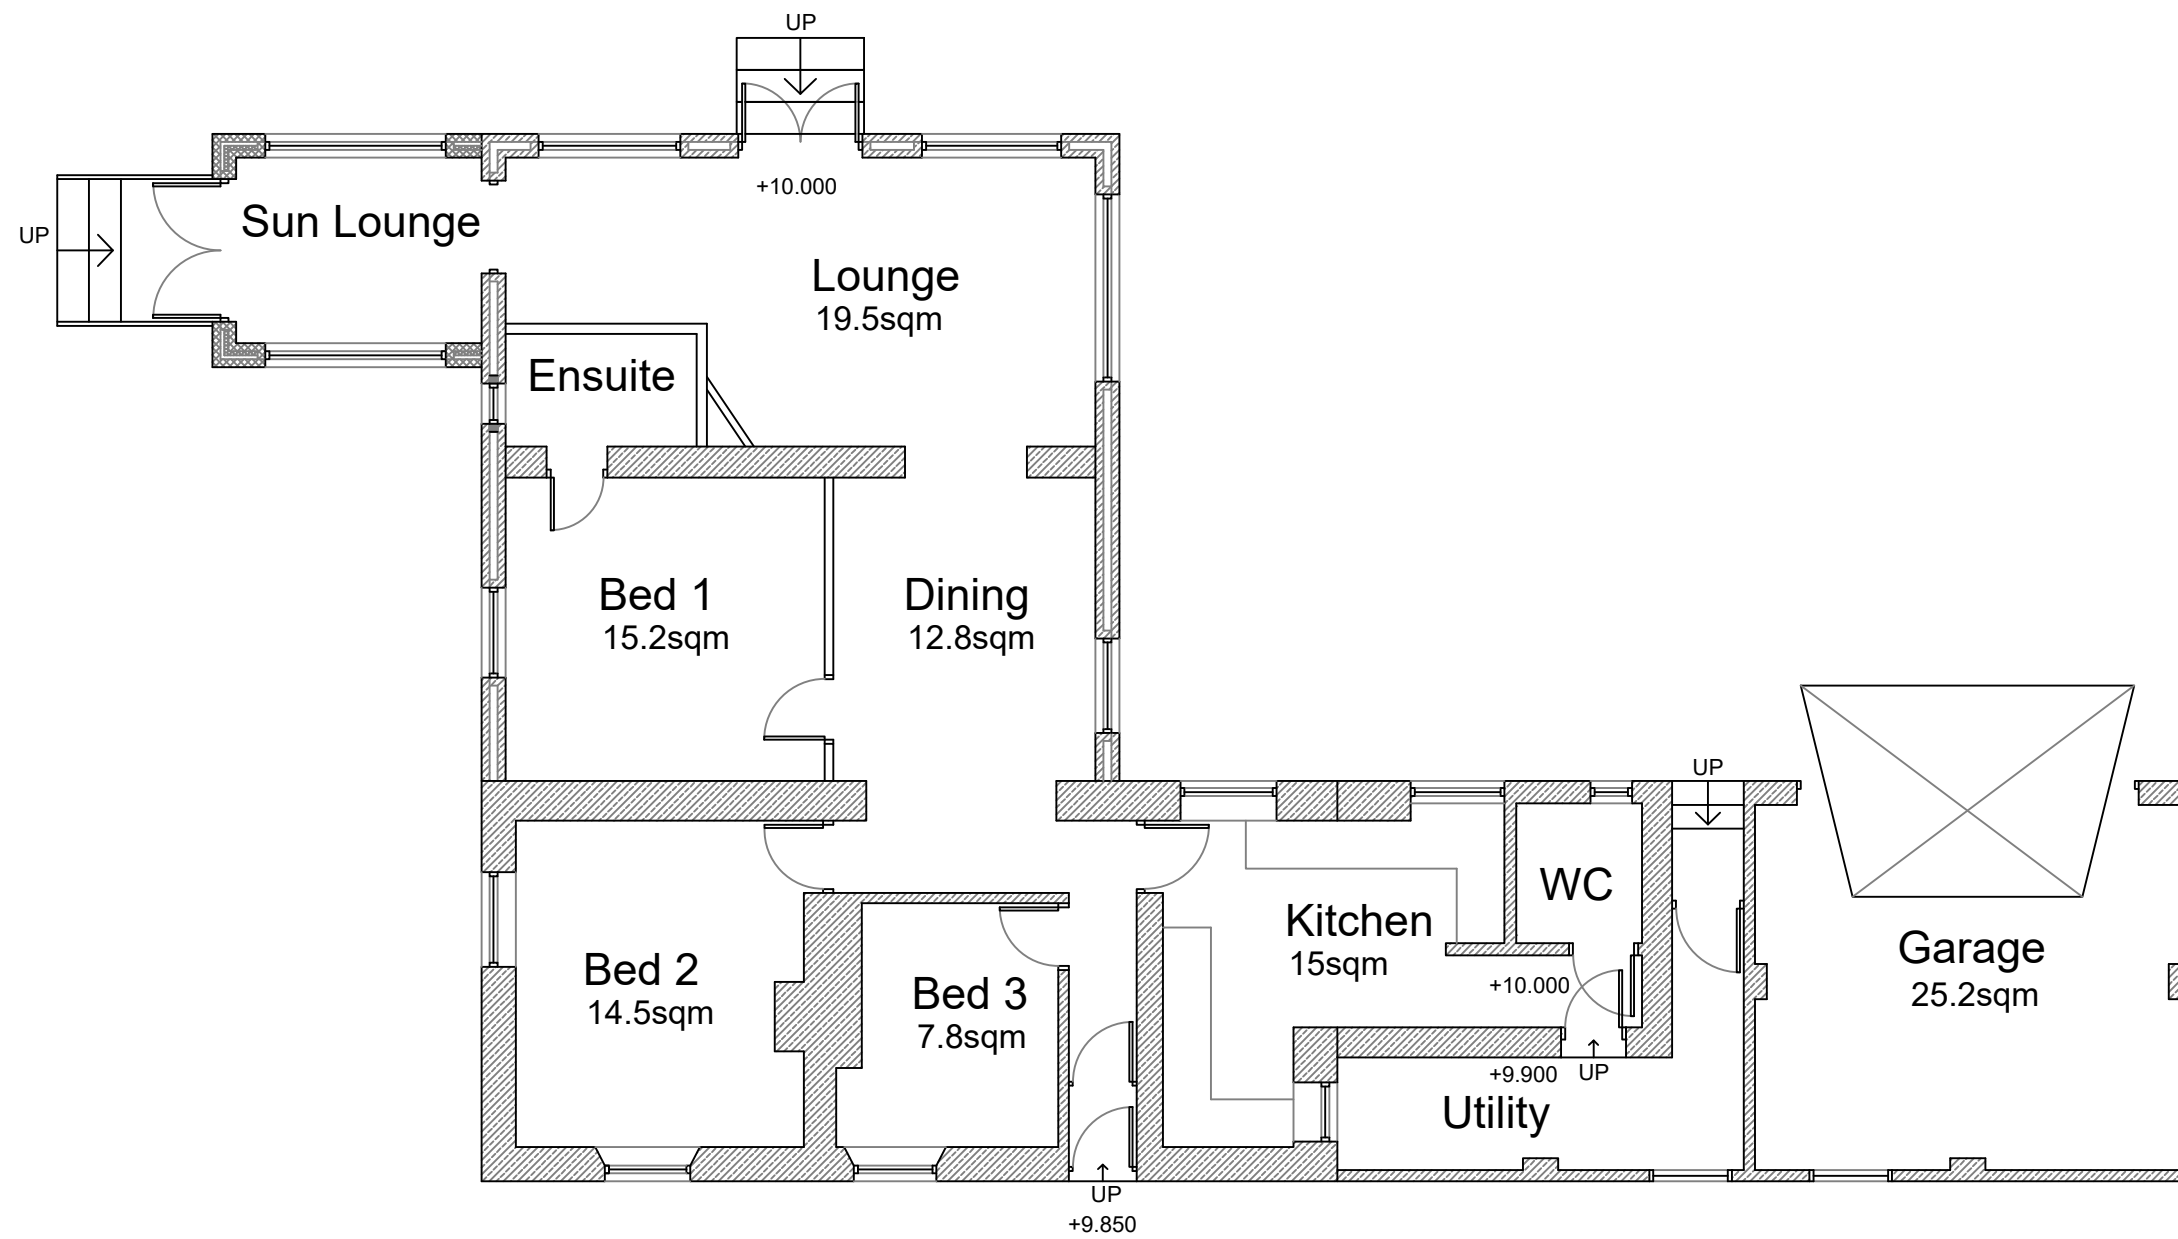


Floor Plan

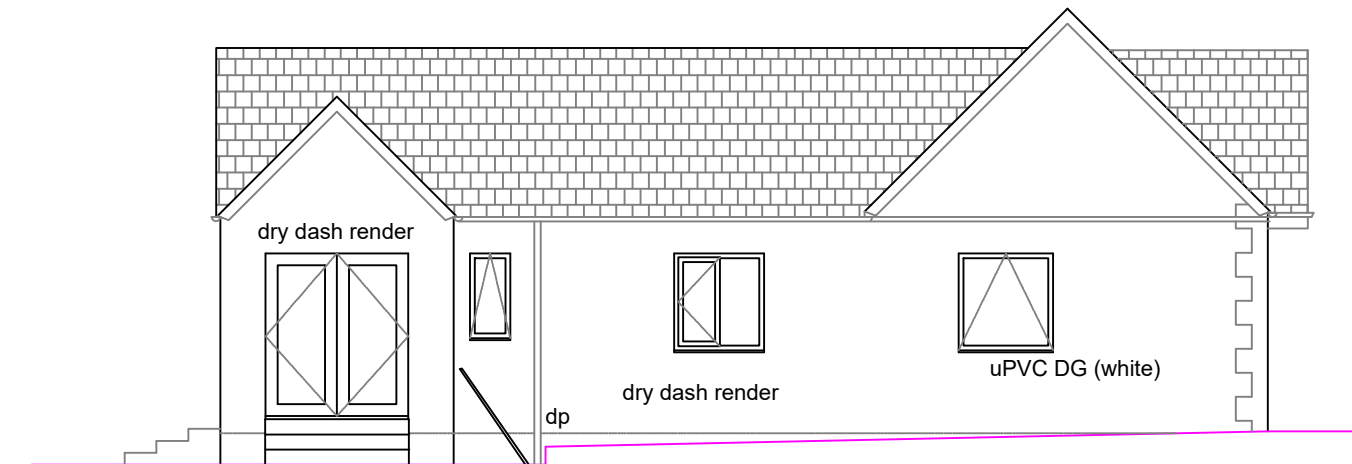


Side Elevation

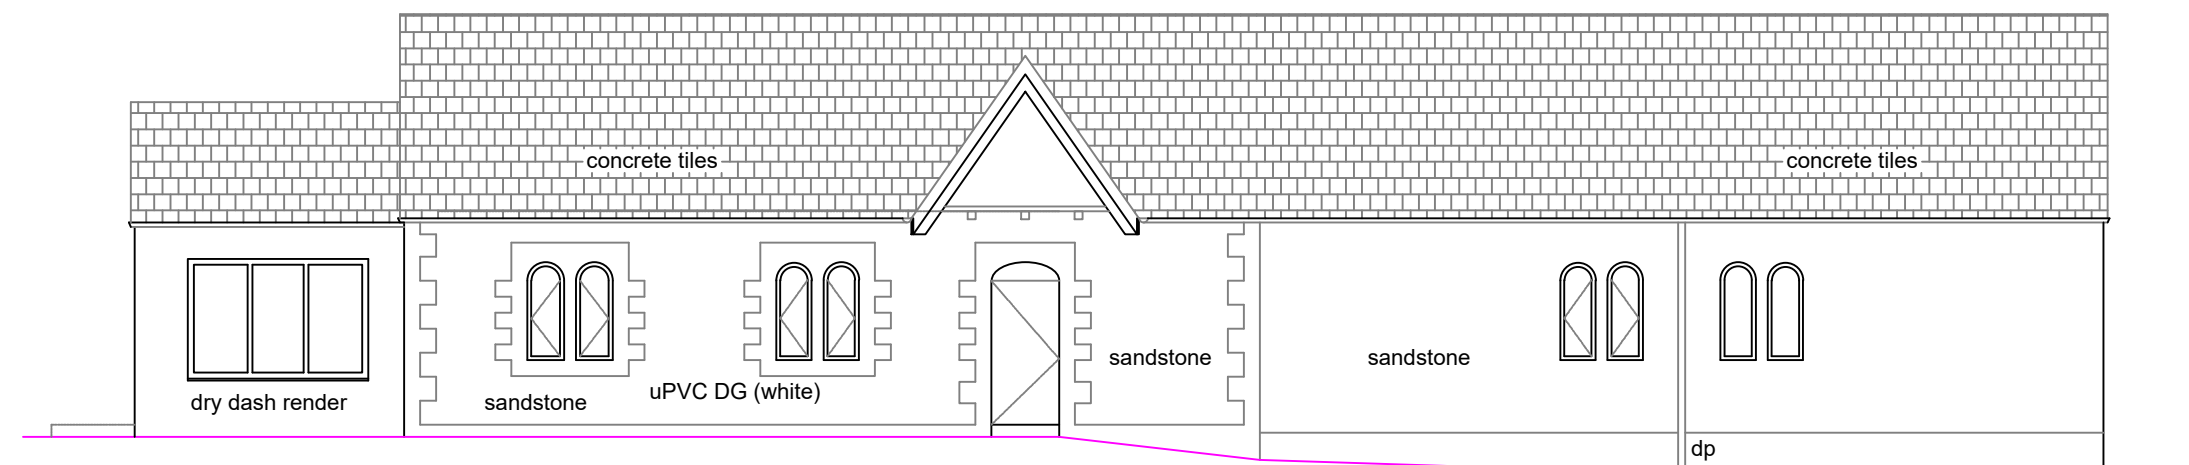

Front Elevation

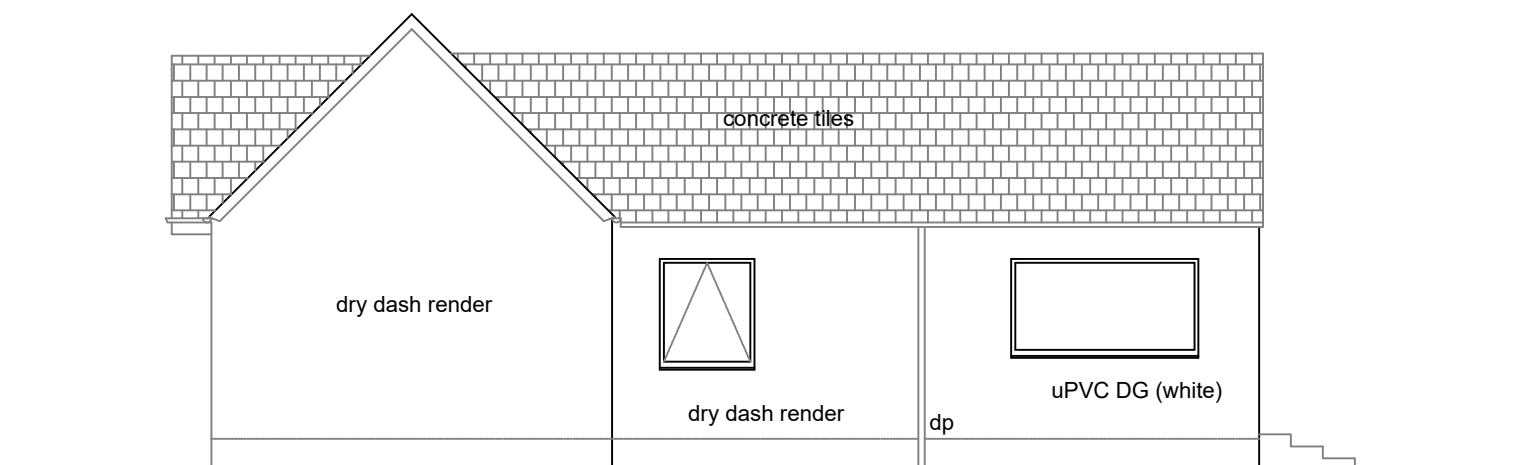

Side Elevation

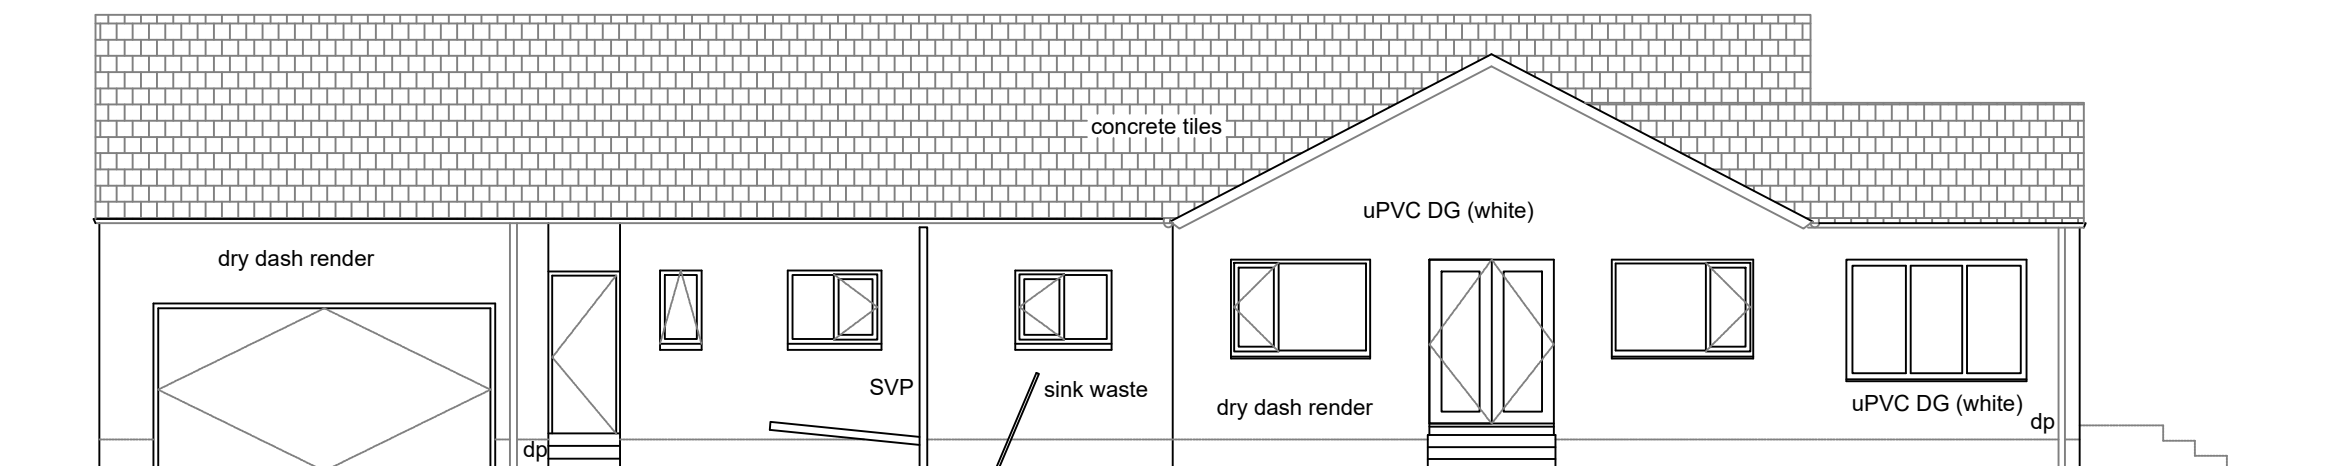

Rear Elevation

Project Details		The Lodge, Summergrove, Hensingham CA28 8XZ Proposed Plans - opt 1	
Project	Proposed alterations		
Plan	A2	Revision	-
Ref	VC-PPA-003		
Scale	Varies	Date	Jan' 2021