



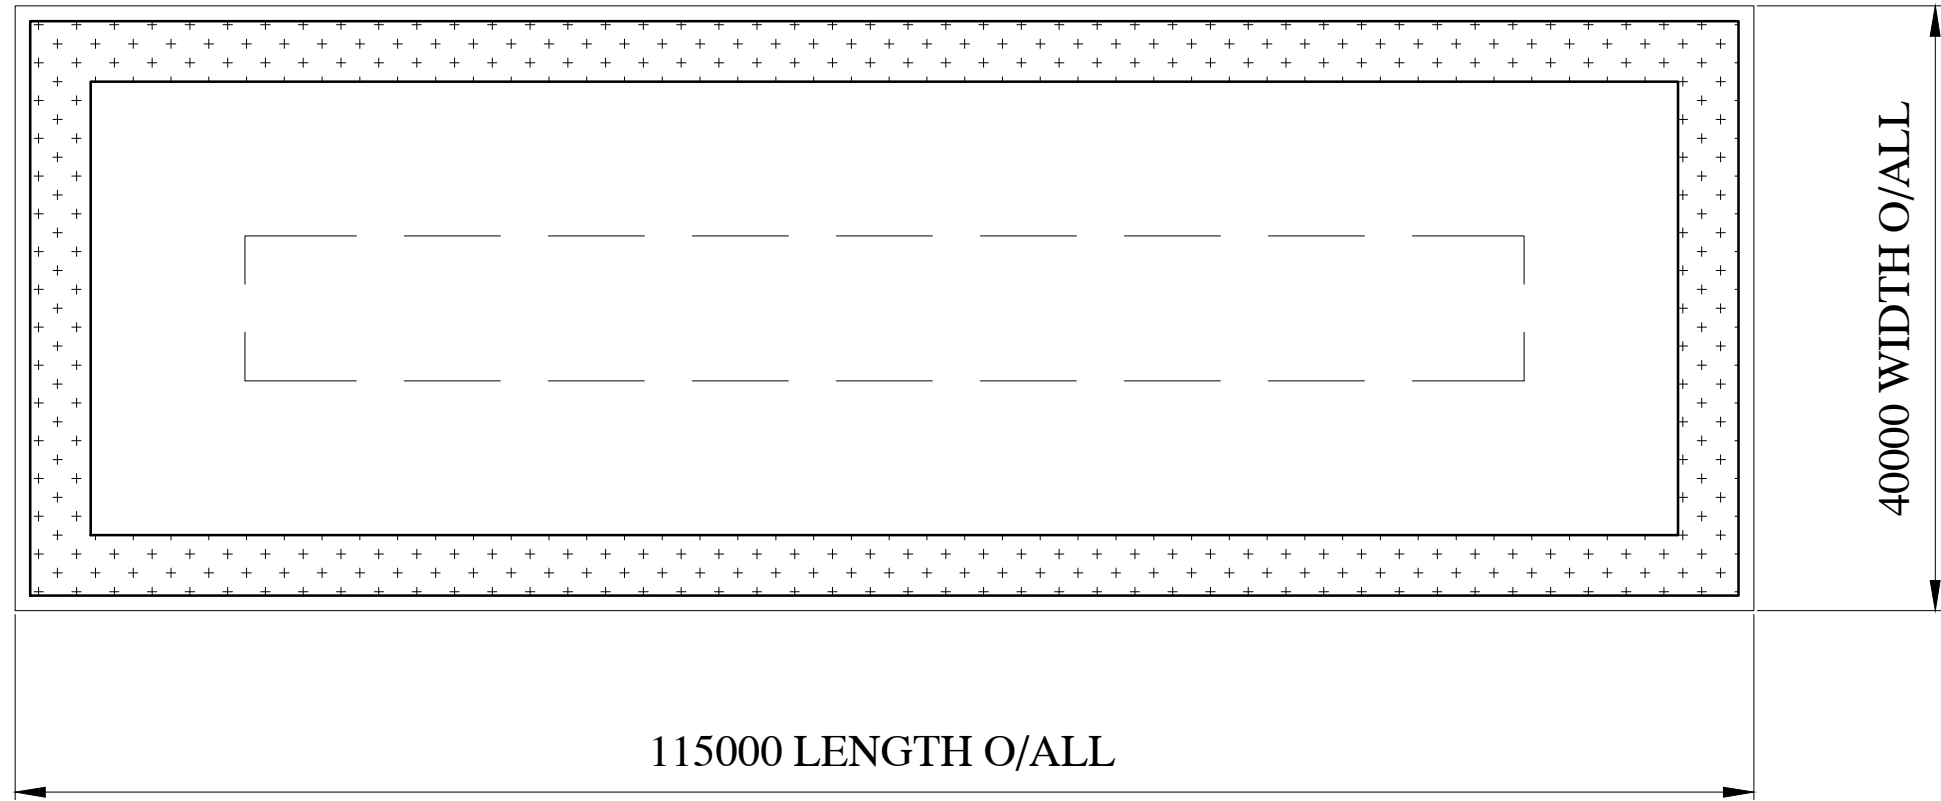


PLAN VIEW SHOWING EXTENTS OF PROPOSED SLURRY STORAGE LAGOON
Scale 1:500 @A2

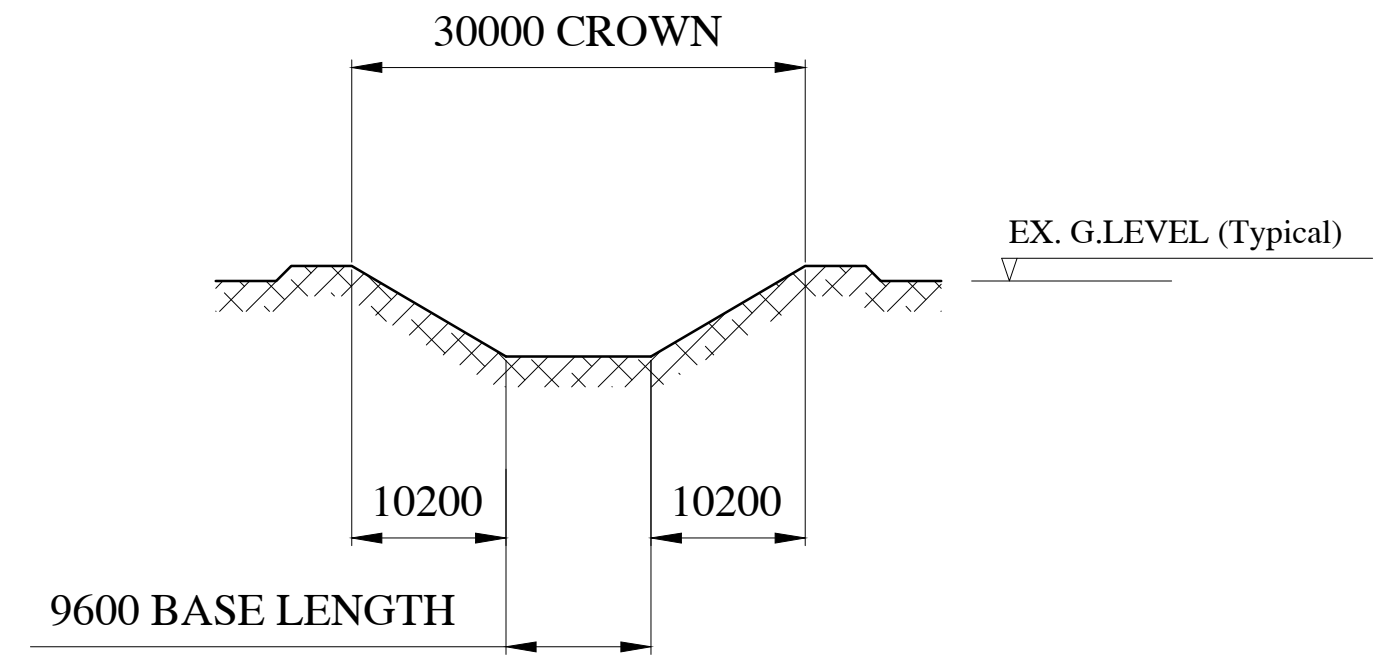


SECTION OF PROPOSED SLURRY STORAGE LAGOON ACROSS WIDTH
Scale 1:500 @A2

LAGOON LINER AND COVER DETAILS

- LAGOON SHALL BE LINED WITH FECATEX 1.0mm PVC FOIL - COLOUR GREY LAID ON 300g/m² UNDER PROTECTION FELT.
- LAGOON SHALL HAVE FLOATING COVER GENATEX 920 REINFORCED PVC FOIL COMPLETE WITH 7No FLOATERS (930x930x265mm) ALL TO MANUFACTURERS DETAILS AND SPECIFICATIONS.

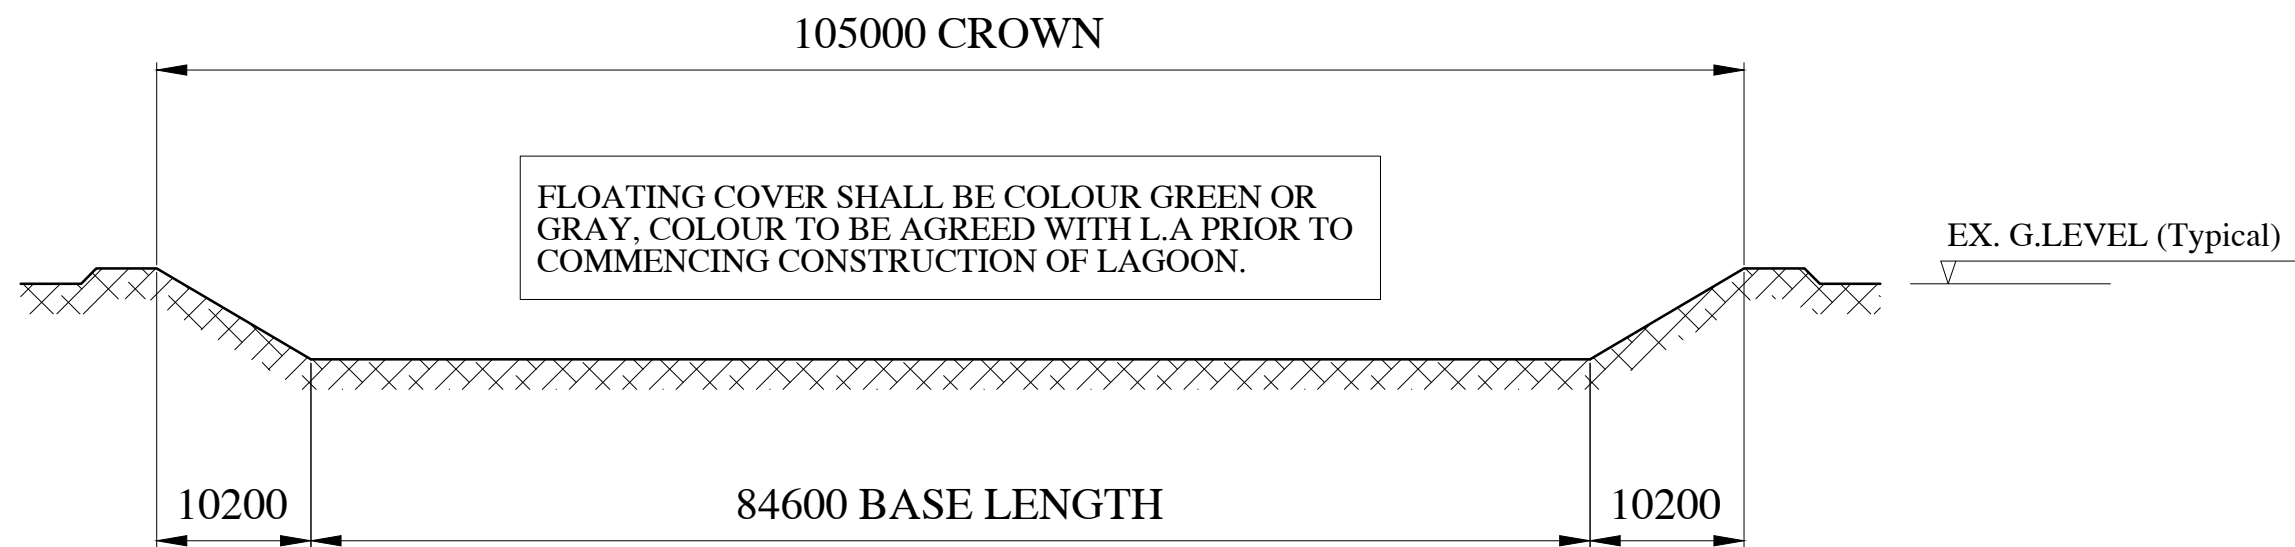

LONGITUDINAL SECTION OF PROPOSED SLURRY STORAGE LAGOON
Scale 1:500 @A2

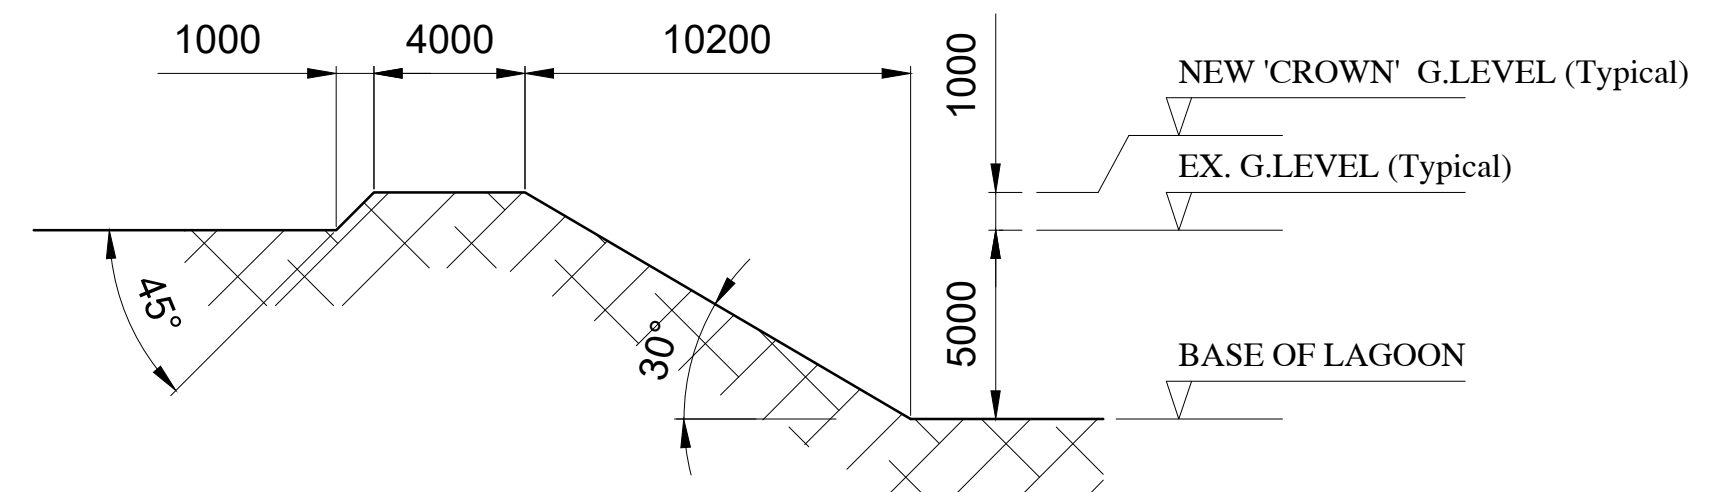

TYPICAL DETAIL OF PROPOSED SLURRY STORAGE LAGOON EMBANKMENT
Scale 1:200 @A2