


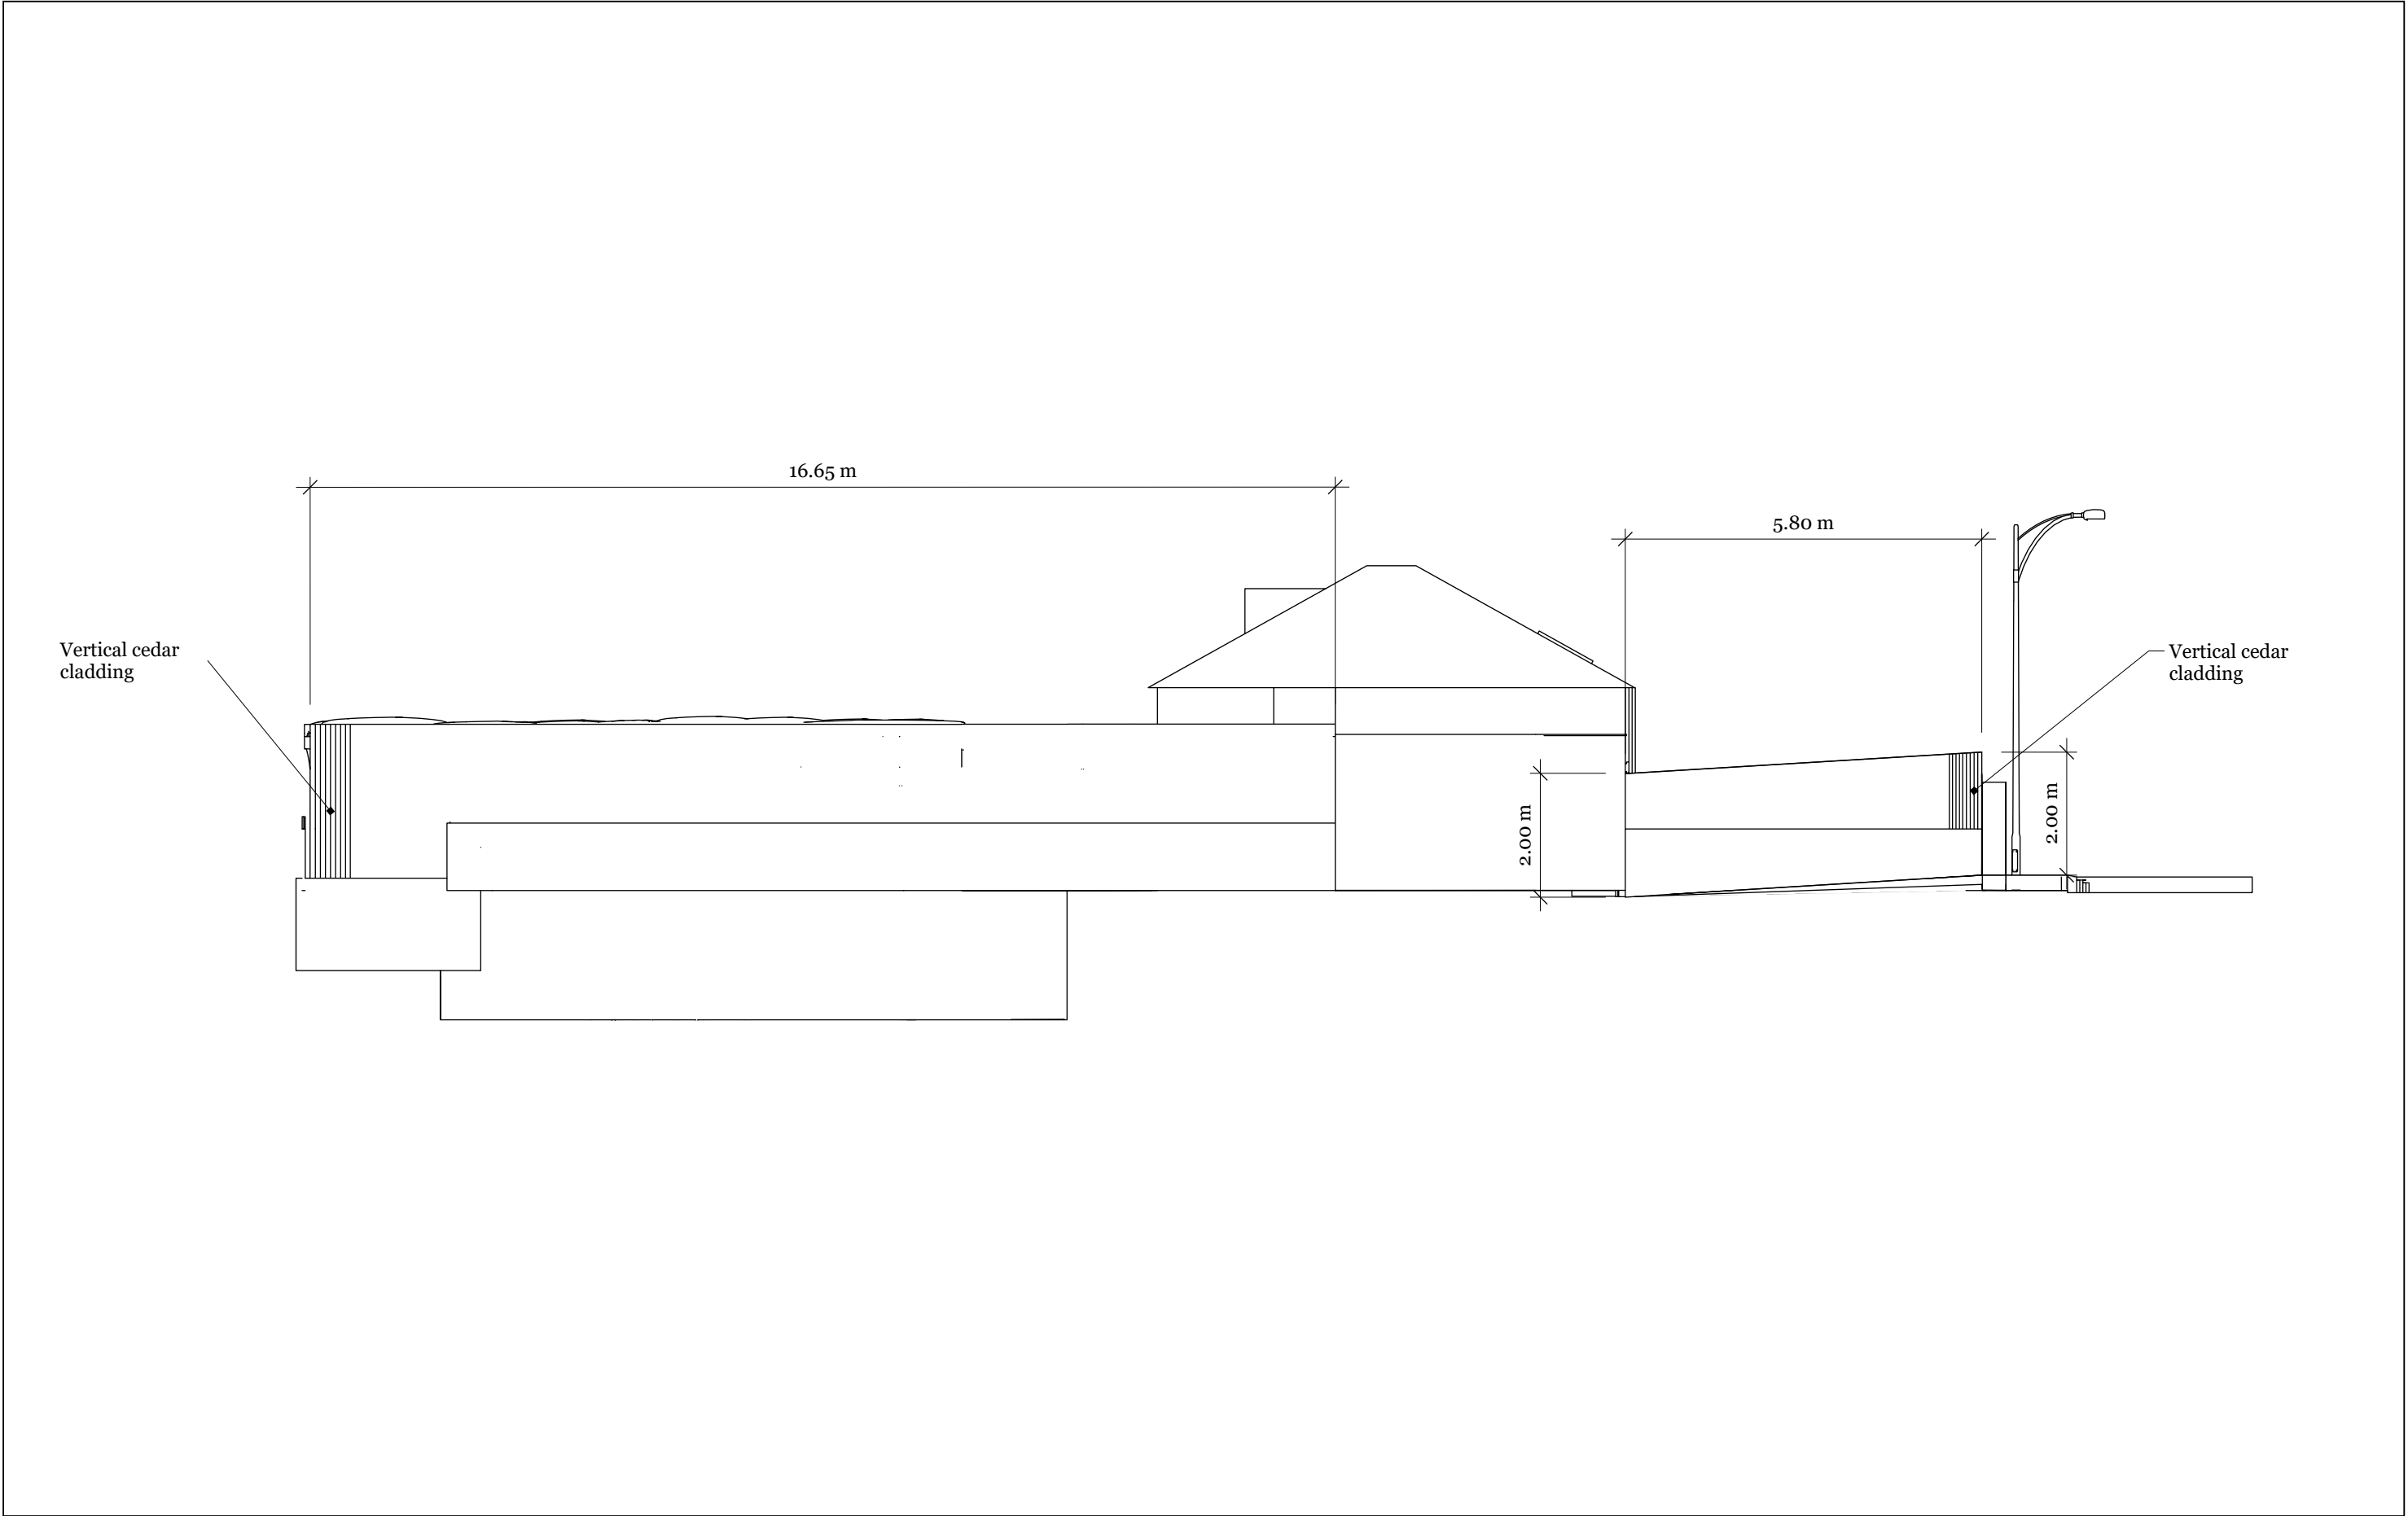

West Elevation Rear / Front Cedar Fence SCALE - 1:100	Rural Landscapes & Buildings Ltd, Unit 3, Hartley Fold, CA17 4JA	Bali Hai, Harbour View, Whitehaven, CA28 9AD	P 1
---	---	---	------------