




Proposed Front/South East Facing Elevation

SCALE

1:100@A3

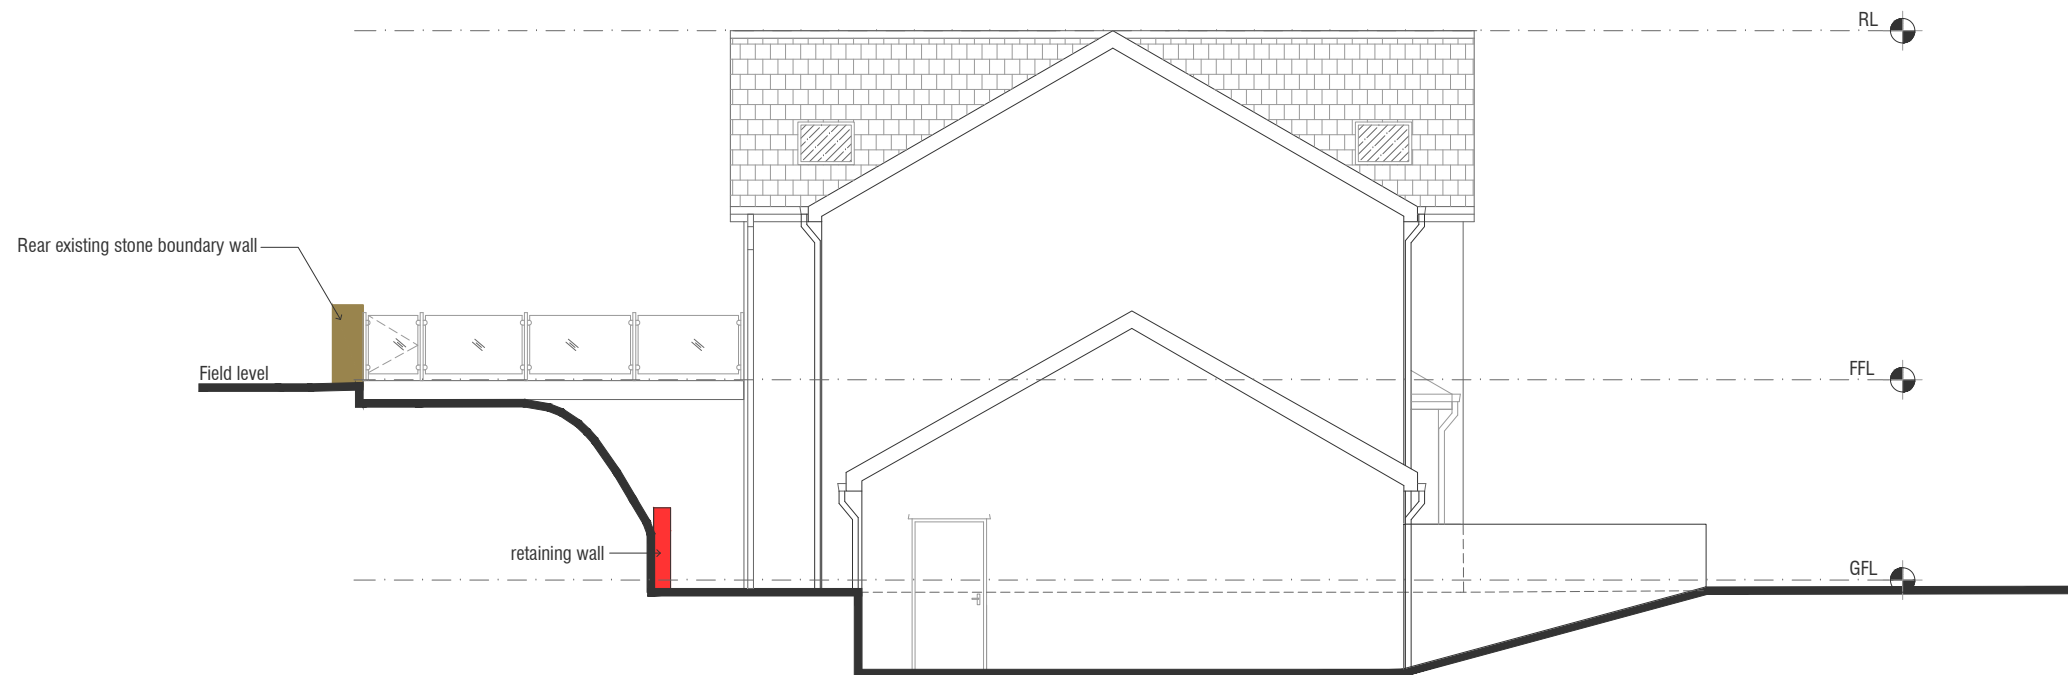


Proposed South West Facing Elevation

SCALE

1:100@A3

Proposed Material Schedule	
Roof	Grey concrete tiles
Walls	White render and natural stone
Windows	Grey Upvc /Aluminium

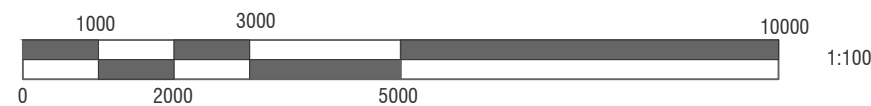

Proposed New Dwelling to Land to Side of Whitrigg Cottage

Telephone:
01229 481184

Website:
www.shepherdarchitectureandsurveying.co.uk

Development Plot,
Haverigg Rd, Millom,
LA18 4EL

Revision Notes
N/A

Proposed
Front/South East Facing Elevation
South West Facing Elevation
1:100 @ A3

Drawn - PW
Checked - NAS
07/02/24

WHD12A PA 004B