
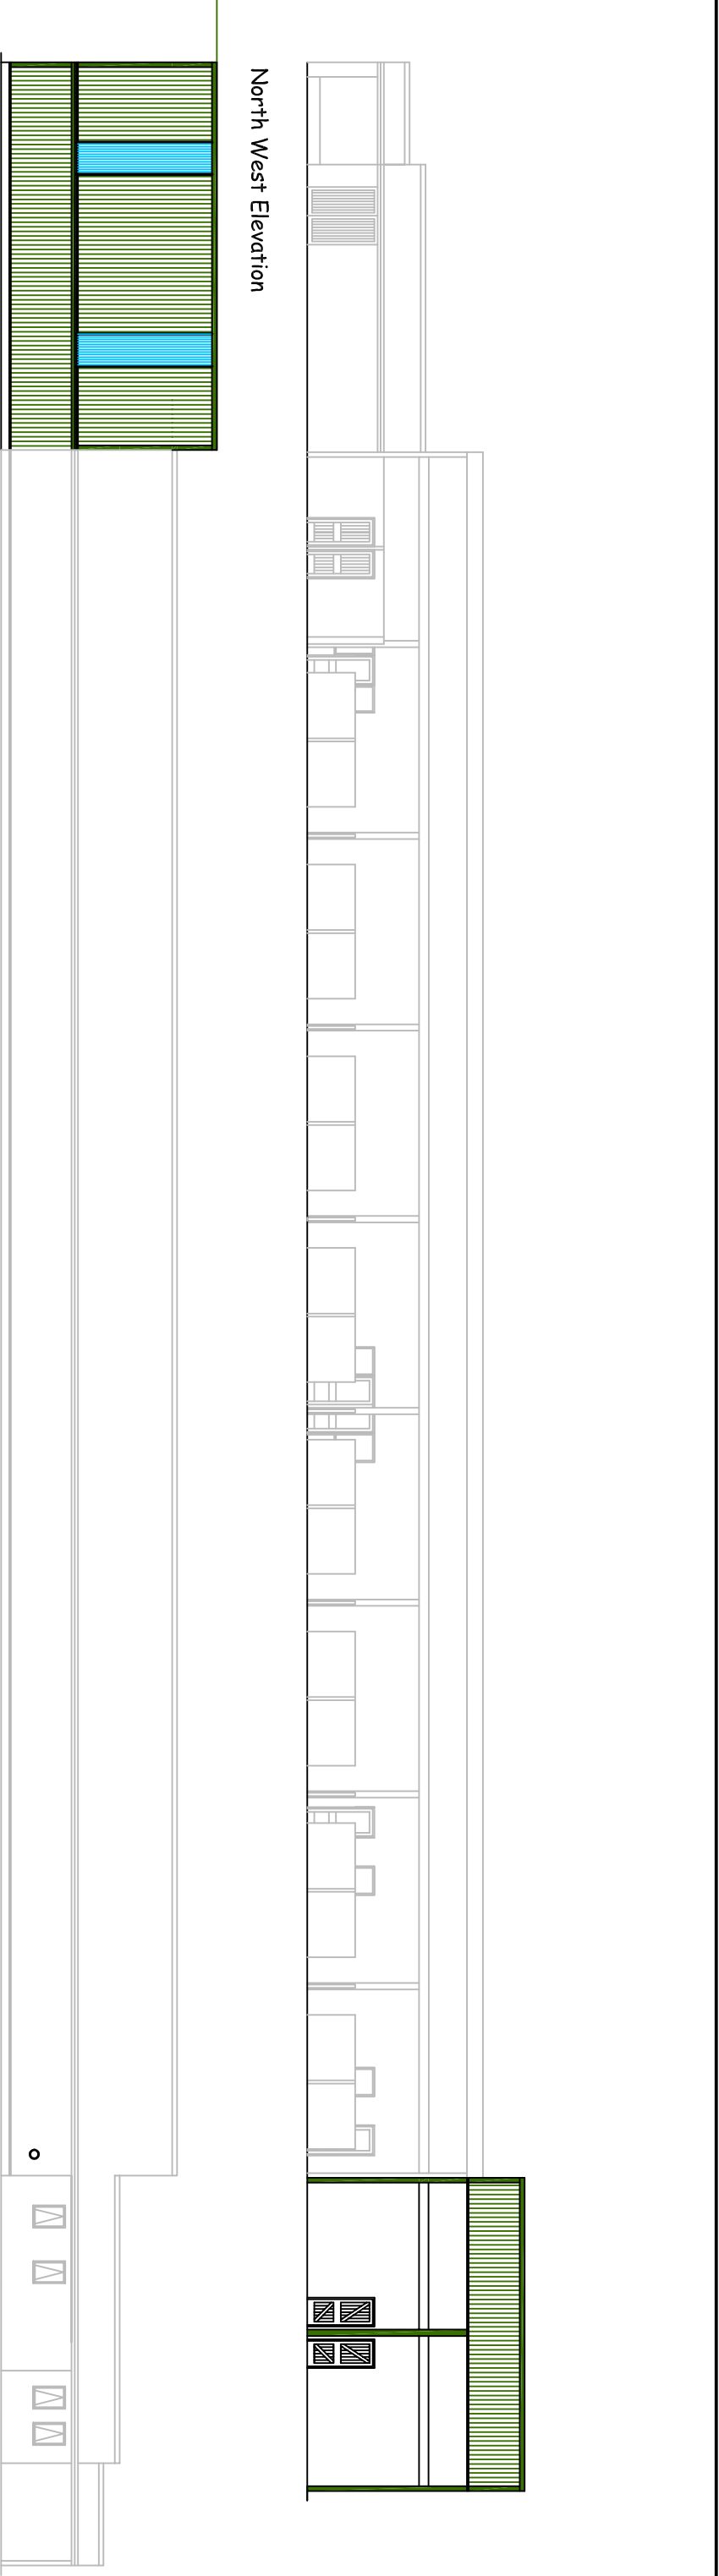
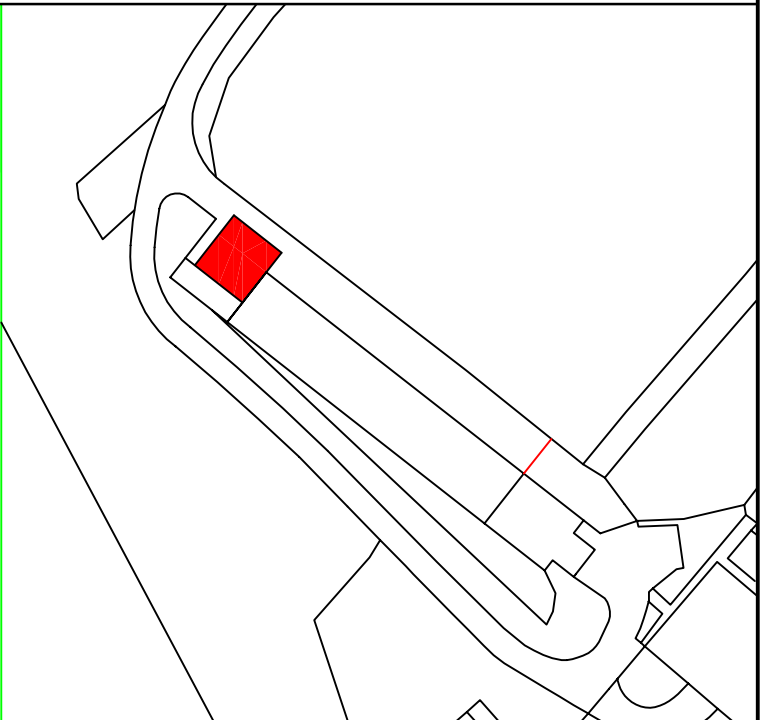


NOTES:

Roof and wall cladding to be Juniper Green insulated profiled metal sheeting, with translucent double glazed rooflight panels.

Fairfaced concrete block work to plinth.

Pass door to be powder coat finish.

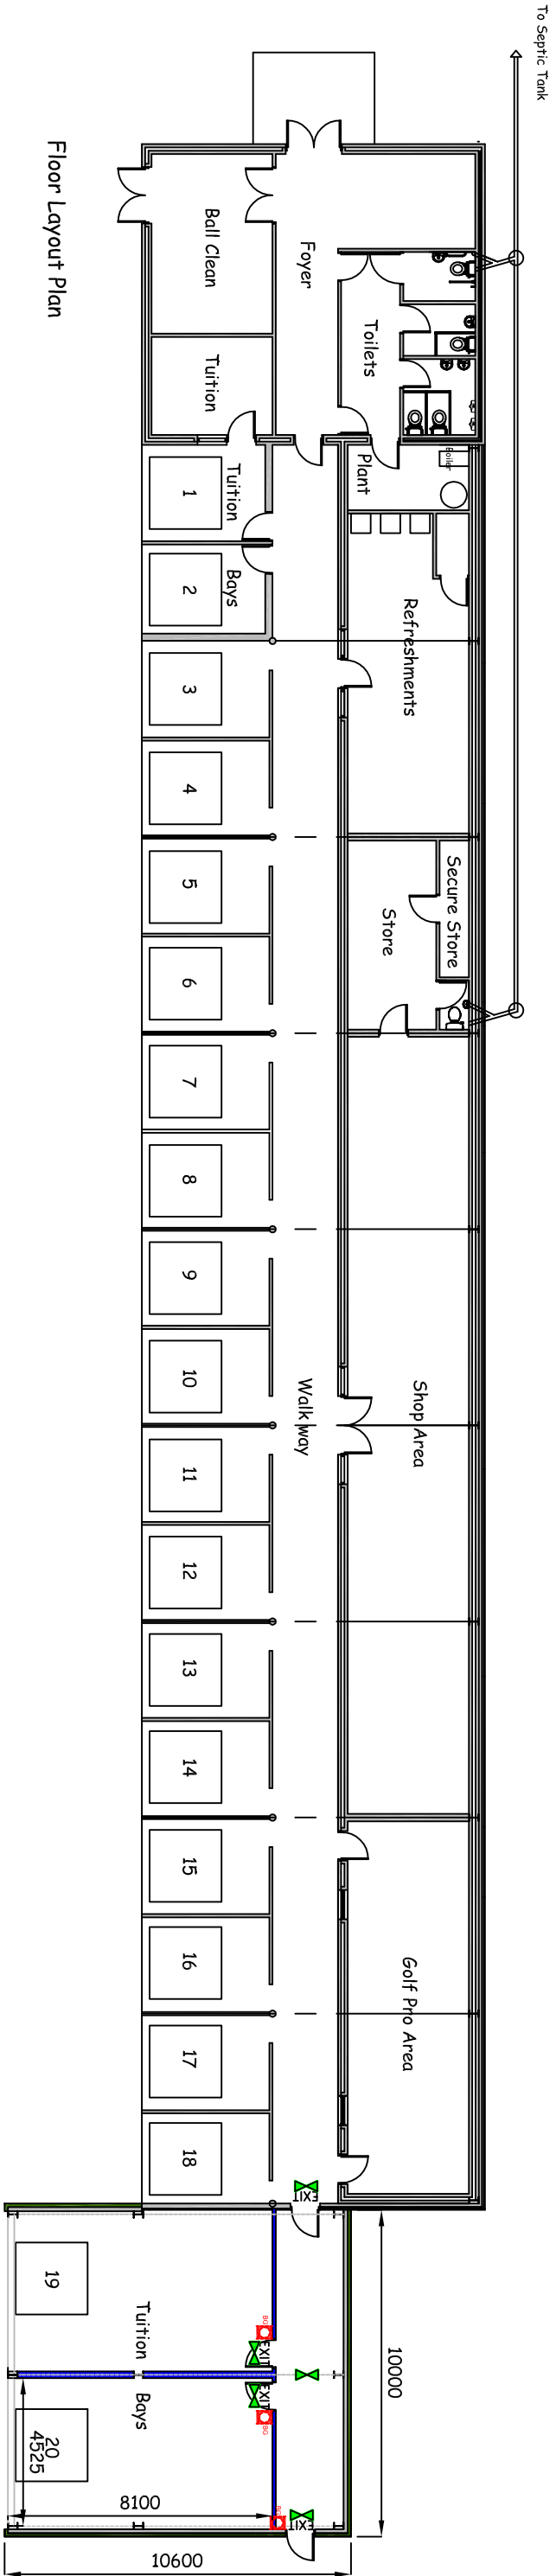

TITLE:

Extension to provide additional
tuition bays

CLIENT:

Western Lakes Ltd

ADDRESS:

Whitehaven Golf Club,
Red Lonning,
Whitehaven

SCALE:

1:200 & 1250

DRAWING NO.:

WLL/KT/20/01



2, Coniston Close, Workington, Cumbria CA14 3PL
Tel: 01900 62132