



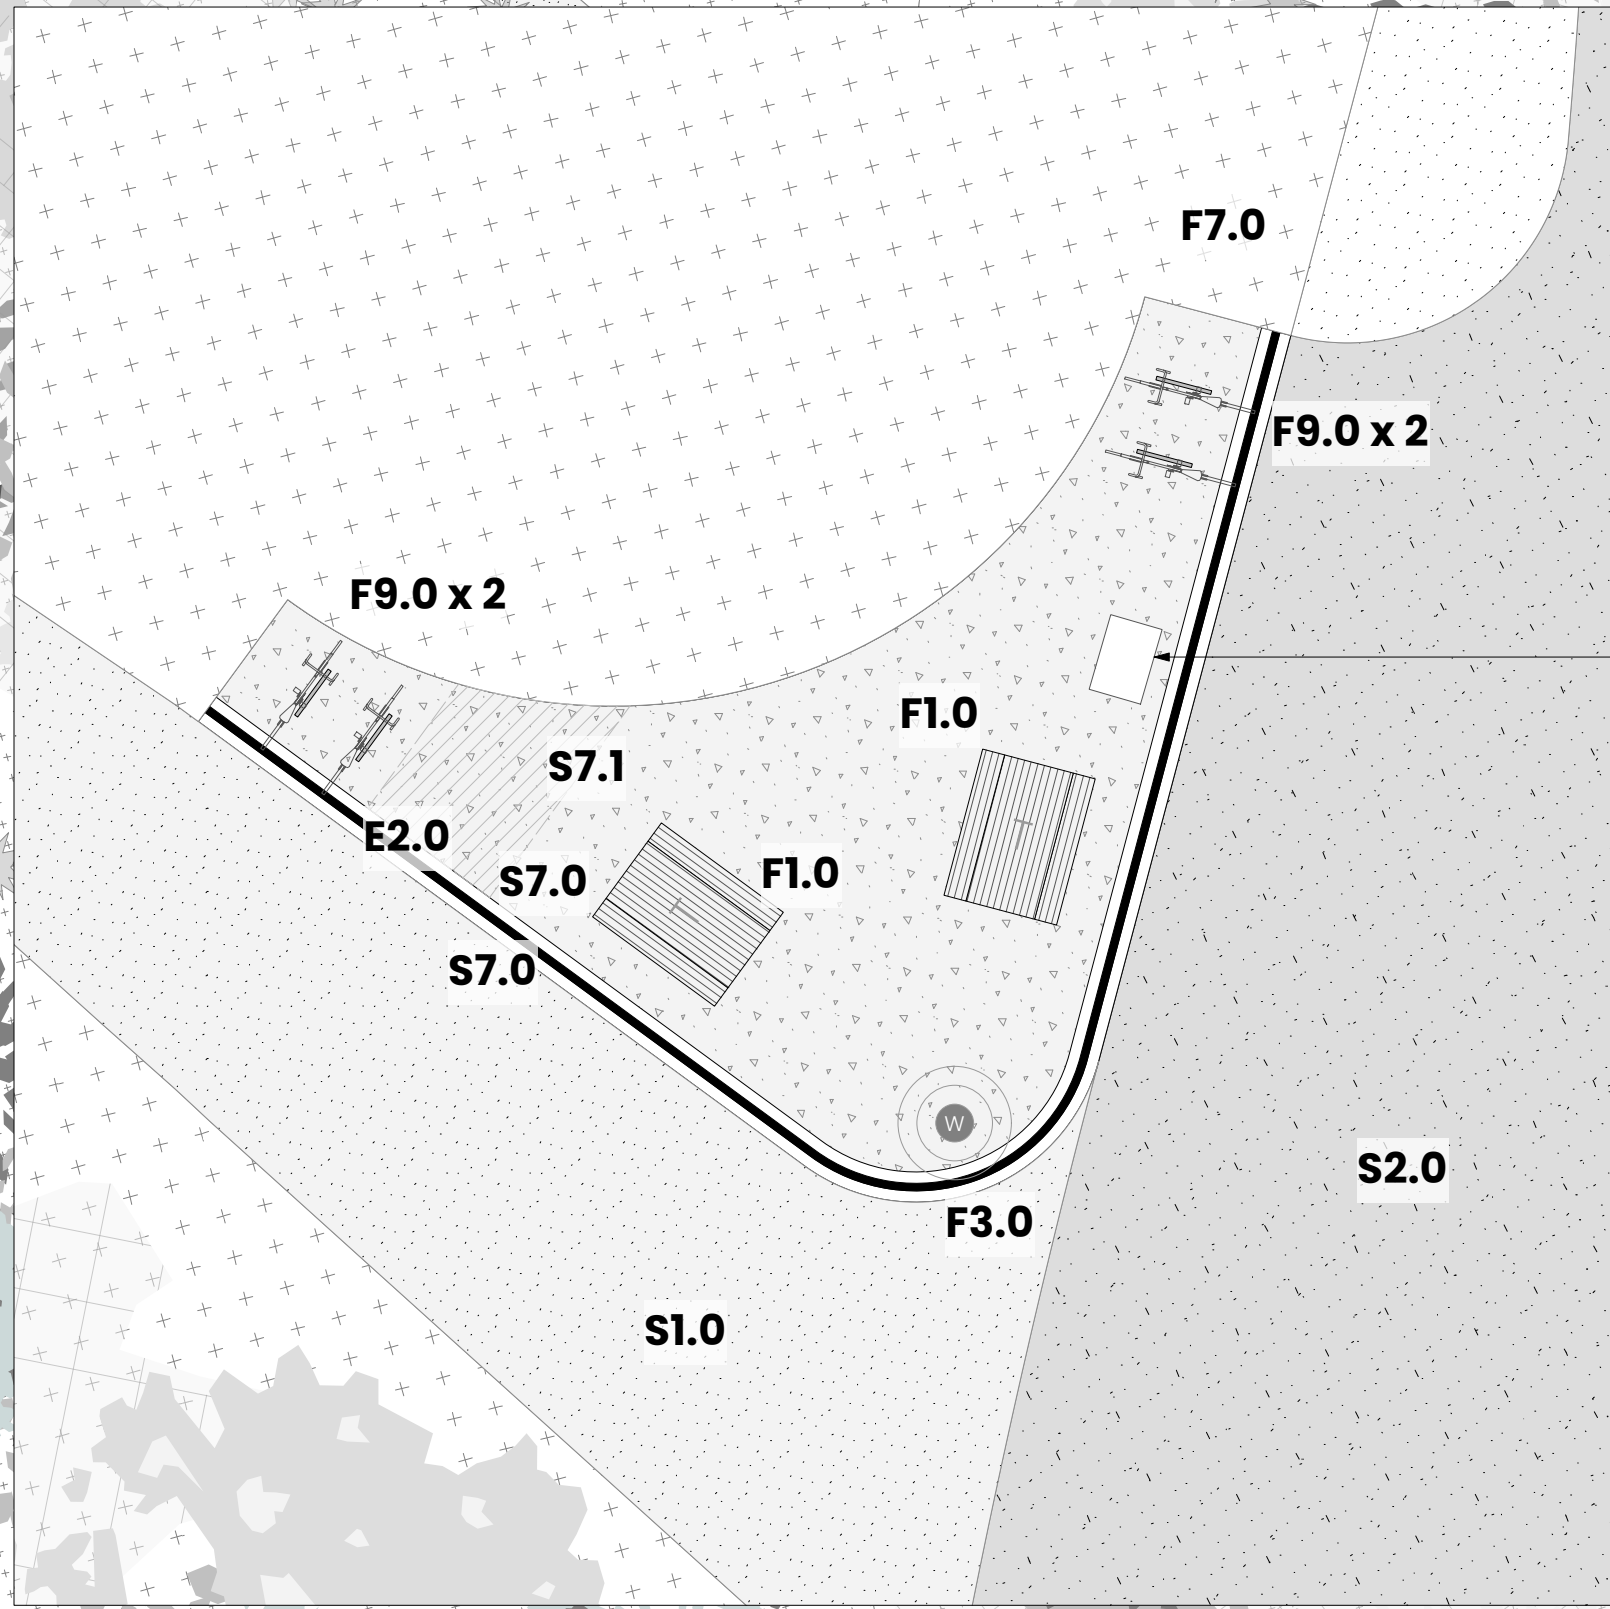

D01 Whiterock Junction Picnic Area Zoom
Scale: 1:100

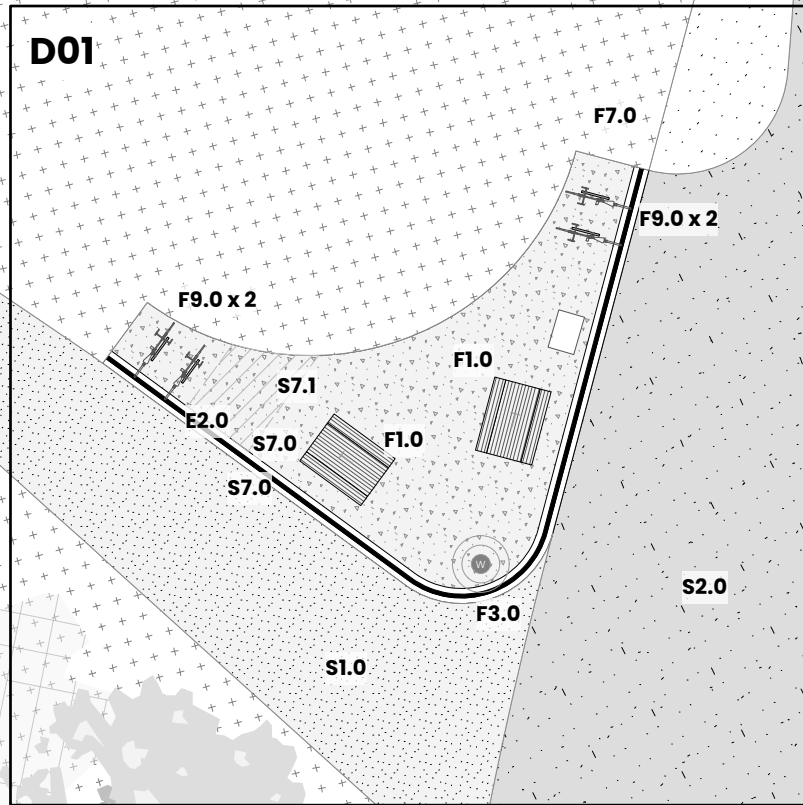

- FURNITURE / BOUNDARIES**
- F1.0 - PICNIC TABLE**
Supplier: Streetlife (OAE)
Product: Drifter Picnic Set
Material: Timber / Corten Steel
Spec Clause: Q50/230
 - F2.0 / 2.1 / 2.2 / 2.4 / 2.5 - BENCH**
Supplier: Streetlife (OAE)
Product: Drifter Bench
Material: Timber / Corten Steel
Spec Clause: Q50/2201 / 2202 / 2203 / 220.4 / 220.5
 - F2.6 - FEATURE BENCH**
Supplier: Made By Landmark (OAE)
Material: Timber / Steel / Concrete / Gabion Basket
Spec Clause: Q50/225
 - F2.7 - BENCH (EXISTING)**
To be retained
 - F3.0 - WAYFINDING - SITE NAVIGATION**
To Landmark detail and spec
Material: Timber / Corten Steel
 - F3.1 - WAYFINDING - ARRIVAL**
To Landmark detail and spec
Material: Timber / Corten Steel
 - F4.0 - INFO BOARD - ECOLOGY**
To Landmark detail and spec
Material: Timber / Corten Steel
 - F4.1 - INFO BOARD - MAP LOCATION**
To Landmark detail and spec
Material: Timber / Corten Steel
 - F4.2 - INFO BOARD - HERITAGE**
To Landmark detail and spec
Material: Timber / Corten Steel
 - F5.0 - DOUBLE LEAF GATE**
Supplier: PMS Fabrications (OAE)
Material: Corten Steel
Spec Clause: Q50/560
 - F5.1 - SINGLE LEAF GATE**
Supplier: PMS Fabrications (OAE)
Material: Corten Steel
Spec Clause: Q50/561
 - F6.0 - FEATURE FENCE**
Supplier: UK Robinia (OAE)
Material: Timber / Corten Steel
Spec Clause: Q40/410
 - F6.1 - EXISTING FENCE**
Refer to drawings for retention / removal
 - F6.2 - FENCE (ECOLOGICALLY SENSITIVE)**
Supplier: UK Robinia (OAE)
Material: Timber / Corten Steel / Wire
Spec Clause: Q40/411
 - F7.0 - FEATURE ARTWORK**
See Natural Dimensions detail / spec / location
 - F8.0 - CAR PARK PAY MACHINE**
To engineer's detail and spec
Spec Clause: Q50/150
 - F9.0 - CYCLE STANDS**
Supplier: Streetlife (OAE)
Product: Strip Bike Rack
Material: Corten Steel
Spec Clause: Q50/210
 - F9.1 - ADAPTIVE CYCLE PARKING ZONE**
Located next to existing stands
 - F10.0 - EV CHARGER**
To engineer's detail and spec
 - F11.0 - QUARRY BIRD HIDE**
Supplier: JDMoore Joinery (OAE)
Material: Timber / Corten Steel
Spec Clause: B91/110
 - F12.0 - COAL PIT HIDE**
Supplier: JDMoore Joinery (OAE)
Material: Timber / Corten Steel
Spec Clause: B91/111
 - F13.0 - ANNIE LOWTHER HIDE**
Supplier: JDMoore Joinery (OAE)
Material: Timber / Corten Steel
Spec Clause: B91/112
 - F15.0 - WASTE BIN**
Supplier: Streetlife (OAE)
Product: Box Bin
Material: Corten Steel
Spec Clause: Q50/240
 - F16.0 - HAND RAIL**
Supplier: PMS Fabrications (OAE)
Material: Corten Steel
Spec Clause: L37/150
 - F17.0 - BOLLARD**
Supplier: Streetlife (OAE)
Product: Rough & Ready
Material: Corten Steel
Spec Clause: Q50/190
 - F18.0 - CORTEN ENTRANCE MARKER**
Supplier: PMS Fabrications (OAE)
Material: Corten Steel
Spec Clause: Q50/130
 - F19.0 - KNEE RAIL**
Supplier: JDMoore Joinery (OAE)
Material: Timber / Corten Steel
Spec Clause: Q40/412

EDGING / WALLS

- E1.0 - RAILWAY SLEEPERS**
Supplier: Cumbria Building Supplies (OAE)
Product: Reclaimed Sleeper Grade 1
Material: Timber
Spec Clause: Q10/202
- E2.0 - CORTEN STEEL INLAY**
Supplier: EverEdge (OAE)
Material: Corten steel
Spec Clause: Q10/200
- E3.0 - PCC KERB (FLUSH)**
Supplier: Marshalls (OAE)
Product: Standard Bullnosed Kerb
Colour: Natural
Size: 125 x 150 x 915mm
Spec Clause: Q10/110
- E4.0 - CONSERVATION KERB (FLUSH)**
Supplier: Marshalls (OAE)
Product: Conservation X Kerb
Colour: Silver / Grey
Size: 145 x 255 x 915mm
Spec Clause: Q10/111
- E5.0 - EDGING KERB (FLUSH)**
Supplier: Marshalls (OAE)
Product: Conservation X Edging Kerb
Colour: Silver / Grey
Size: 63 x 150 x 915mm
Spec Clause: Q10/112
- E6.0 - CORTEN STEEL EDGING (FLUSH)**
Supplier: EverEdge (OAE)
Product: Corten
Size: 150mm x 4mm
Spec Clause: Q10/201
- E7.0 - TIMBER EDGING (FLUSH)**
To steep gravel slopes only // 120 - 130
Size: 150mm x 38mm
Spec Clause: Q23/310
- E8.0 - NATURAL STONE EDGING (FLUSH)**
Surplus natural stone material from Story Depot
Spec Clause: Q10/113
- W1.0 - GABION WALL**
Structurally to engineer's detail and spec
Stone: Limestone
Spec Clause: D41/210
- W2.0 - VEGETATED WALL**
Product: Rootlock (OAE)
Spec Clause: D41/105

- NOTES:**
- DO NOT SCALE FROM THIS DRAWING. ALWAYS WORK TO NOTED DIMENSIONS.
 - ALL SETTING OUT, LEVELS AND DIMENSIONS TO BE CHECKED ON SITE PRIOR TO THE INSTALLATION OF MATERIALS AND ANY DISCREPANCIES ARE TO BE BROUGHT TO THE ATTENTION OF THE CONTRACT ADMINISTRATOR IMMEDIATELY.
 - THIS DRAWING MUST BE READ WITH THE RELEVANT SPECIFICATION DOCUMENTS AND DETAIL DRAWINGS. ANY DISCREPANCIES MUST BE BROUGHT TO THE ATTENTION OF THE CONTRACT ADMINISTRATOR IMMEDIATELY.
 - THIS DRAWING IS COPYRIGHT PROTECTED AND MAY NOT BE REPRODUCED IN WHOLE OR PART WITHOUT WRITTEN AUTHORITY.
 - ALL DIMENSIONS ARE IN MILLIMETRES UNLESS OTHERWISE STATED.
 - NOTE DRAWING SUSTAINABILITY CODE SHOWN BELOW. DRAWING NOT TO BE USED FOR CONTRACTUAL AGREEMENT WITHOUT AT STATUS.

THIS DRAWING WAS PLOTTED ON:
14/08/2025

DATE	REV	ZONE	DESCRIPTION	CHK
07/04/25	P02		Issued for planning	MDM
02/07/25	P03		Issued for coordination	MDM
14/08/25	P04		Stage 4 issue	MDM

KEY

GENERAL INFORMATION

- APPLICATION BOUNDARY**

HARDWORKS

- S1.0 - STONE TO DUST SURFACE (P)**
Supplier: Burlington Aggregates (OAE)
Material: Crushed Limestone (Locally Sourced)
Unit Size: 0-5mm
Spec Clause: Q23/130
- S2.0 - STONE TO DUST SURFACE (V)**
Supplier: Burlington Aggregates(OAE)
Material: Crushed Limestone (Locally Sourced)
Unit Size: 0-5mm
Spec Clause: Q23/131
- S3.0 - TIMBER BOARDWALK (P)**
Supplier: UK Robinia (OAE)
Material: Timber (Robinia pseudoacacia)
Spec Clause: Q55/120
- S4.0 - VEHICULAR MACADAM (V)**
To engineer's detail and spec
- S5.0 - VEHICULAR MACADAM (V)**
To engineer's detail and spec
- S6.0 - NATURAL STONE PAVING (P)**
Supplier: Burlington Stone (OAE)
Material: Baycliff Limestone
Unit Size: 600 x 400 x 50mm
Finish: Flame Textured
Spec Clause: Q25/310
- S7.0 - INSITU CONCRETE w/ SMOOTH FINISH (P / V)**
Concrete makeupup to engineer's detail and spec
Concrete Colour: Light Grey
Finish: Smooth Trowel Finish w/ 100mm Trowel Edge
Spec Clause: E41/220
- S7.1 - INSITU CONCRETE w/ EXPOSED AGGREGATE FINISH (P / V)**
Concrete makeupup to engineer's detail and spec
Concrete Colour: Grey
Finish: Exposed Aggregate
Aggregate Supplier: Holcim (OAE)
Quarry: Ghyll Scar
Etch Depth: 0-2mm
Spec Clause: E41/21
- S8.0 - REINFORCED GRAVEL (P / V)**
Grid Supplier: Geosynthetics (OAE) / Grey
Gravel Supplier: Bowland Stone (OAE)
Gravel Product: Pea Gravel
Colour: Buff/Grey
Unit Size: 6-10mm
Spec Clause: Q25/185 - Q23/160
- S9.0 - RAISED STEEL WALKWAY w/ TIMBER EDGE (P)**
Supplier: BFC (OAE)
Material: Steel
Timber: Robinia pseudoacacia
Spec Clause: Q55/121
- S10.0 - TACTILE PAVING**
Supplier: Burlington Stone (OAE)
Material: Baycliff Limestone
Unit Size: 400 x 400 x 50mm
Special Feature: Corduroy
Finish: Gritblasted
Spec Clause: Q25/310
- SE - SURFACE EXISTING**
Location: As noted

0m 1m 5m 10m 20m 40m

D02 Whiterock Junction Picnic Area Zoom
Scale: 1:200



ORIGINATOR



W
layer.studio
T
01625 523 157
E
manchester or
newcastle@layer.studio

MANCHESTER
81a Grove Street
W16 6LR
SK9 1DR

NEWCASTLE
Studio 29
39 High Bridge Works
Newcastle-upon-Tyne
NE1 1EW

Client
Cumberland Council

Project
The Iron Line
Millom, Cumbria

Drawing Title
GA | Whiterock Junction

Created By MDM	Checked By CL	Scale 1:200	Sheet Size A1
Project Number 289	Originator LYR	Volume XX-ZZ-DWG-L-1207	Number
Work Stage Stage 4	Status S4	Revision P04	