


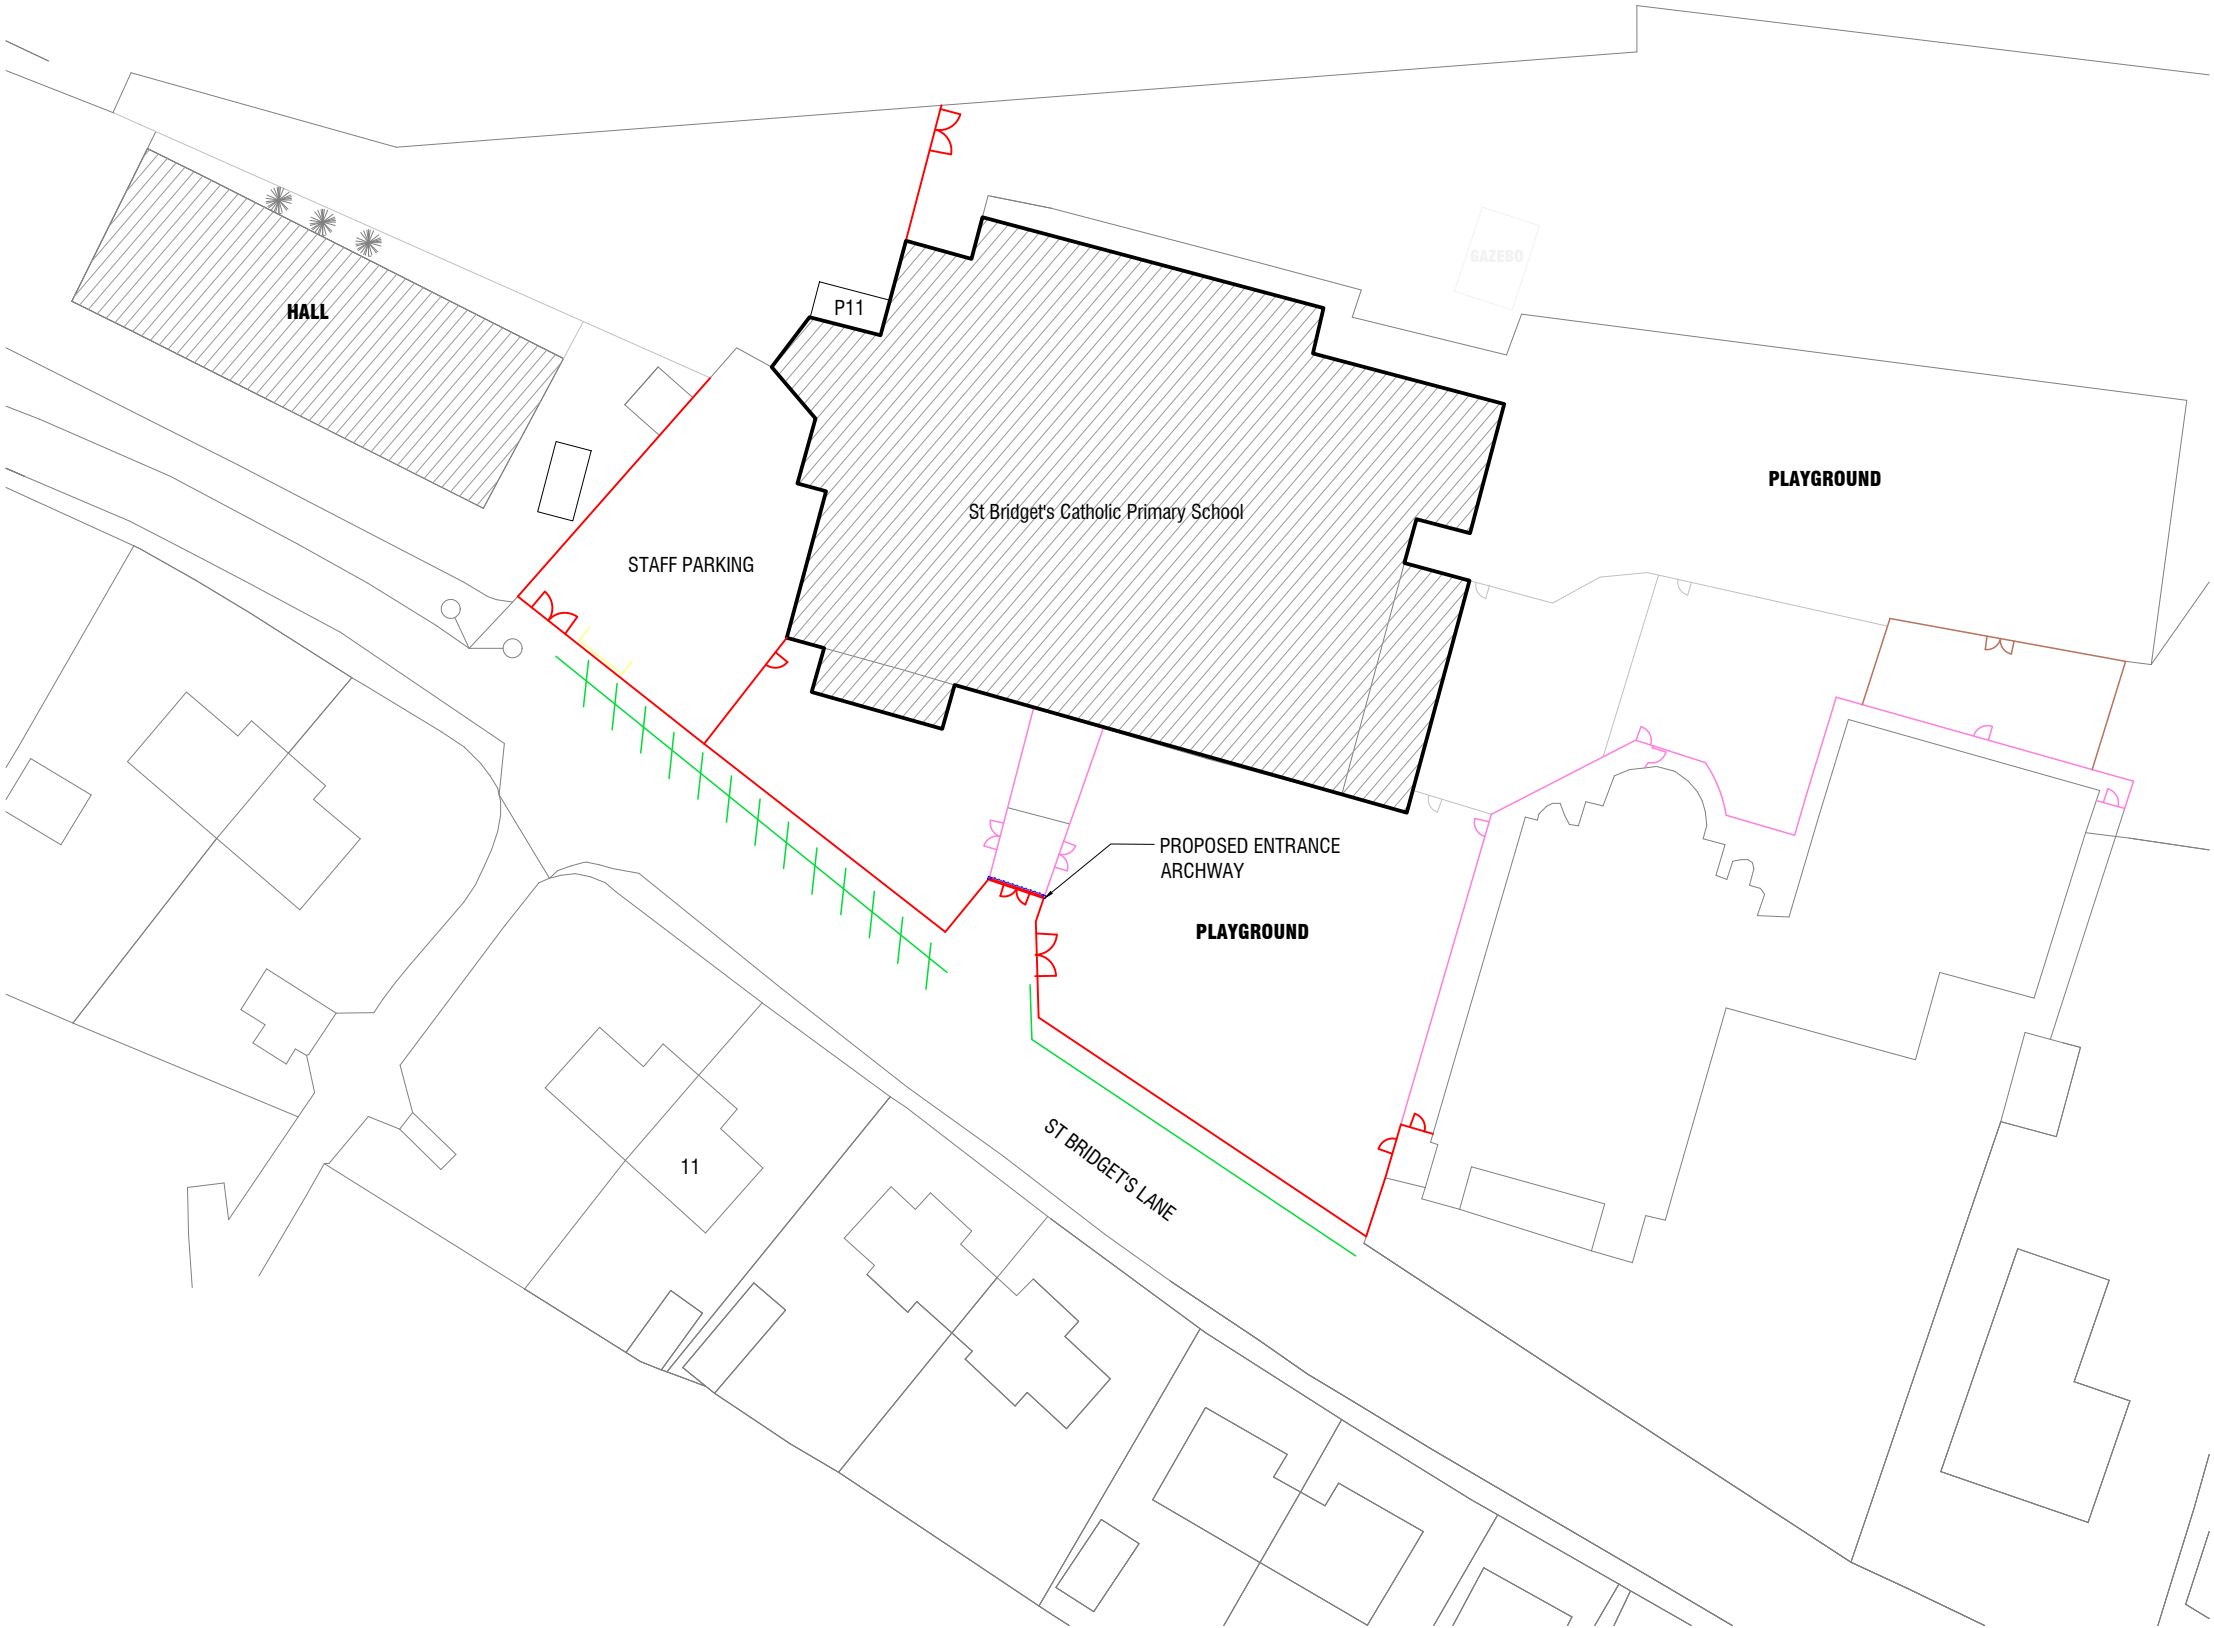

PROPOSED KEY

	NEW 1800MM V MESH FENCING inc NEW GATES
	NEW 1200MM ROLL TOP V MESH FENCING inc NEW GATES
	EXISTING LOW BRICK WALL (ONE BRICK THICK) TO BE RETAINED AND REPAIRED
	EXISTING LOW BRICK WALL TO BE REMOVED
	NEW 2400MM HIGH V MESH FENCING AND GATE
	NEW TIMBER 1800MM HIGH BOARDED REUSED/BIN STORE ENCLOSURE

Proposed Boundary Fencing Replacement Plan

Scale: 1:500 @ A3

ST BRIDGET'S
EXTERNAL
IMPROVEMENTS

St Bridget's Catholic Primary School, St Bridget's Lane, Egremont, CA22 2BD	Proposed Boundary Fencing Replacement Plan
Revision Notes N/A	Drawn - PW Checked - NAS 17/05/24

Telephone:
01229 481184
Website:
www.shepherdarchitectureandsurveying.co.uk

www.shepherd
architectureandsurveying.co.uk