



RV	DATE	COMMENTS
-	-	-
-	-	-
-	-	-
-	-	-

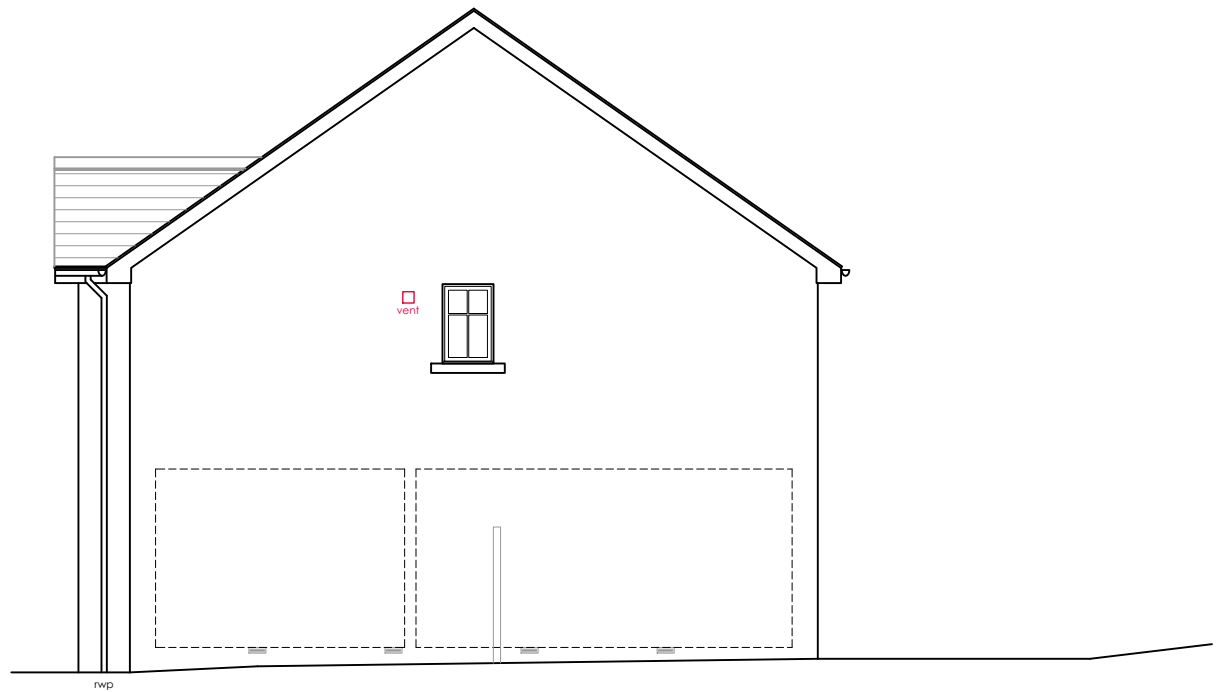


Side (SE) Elevation

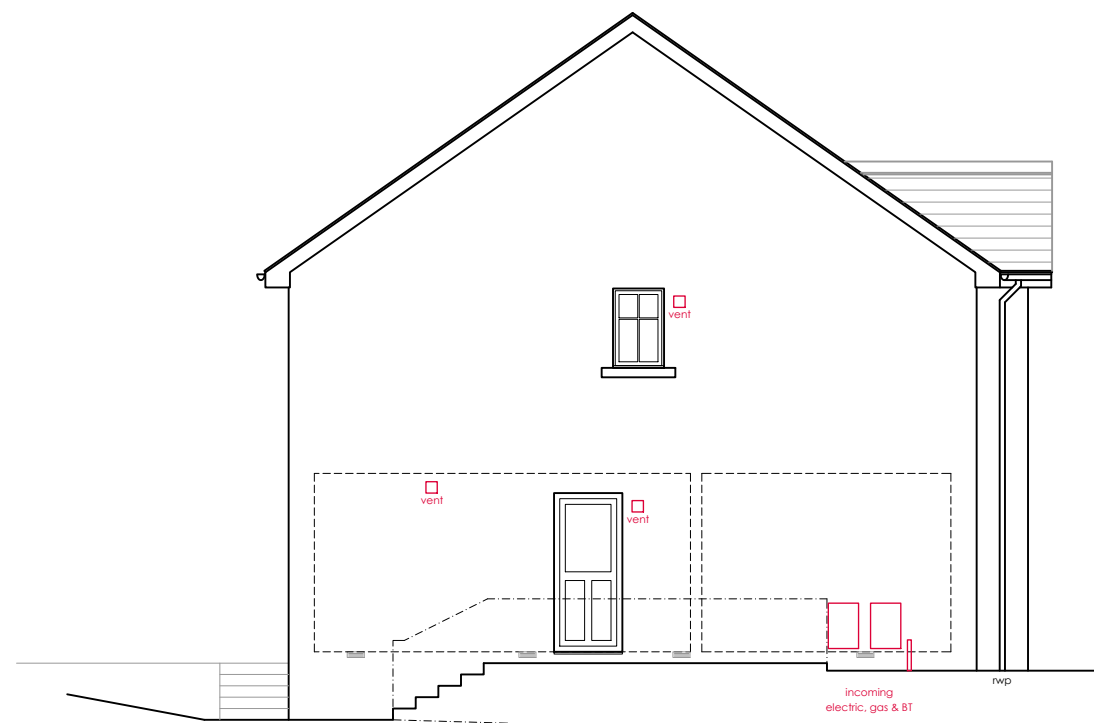

Side (NW) Elevation



Rear (NE) Elevation

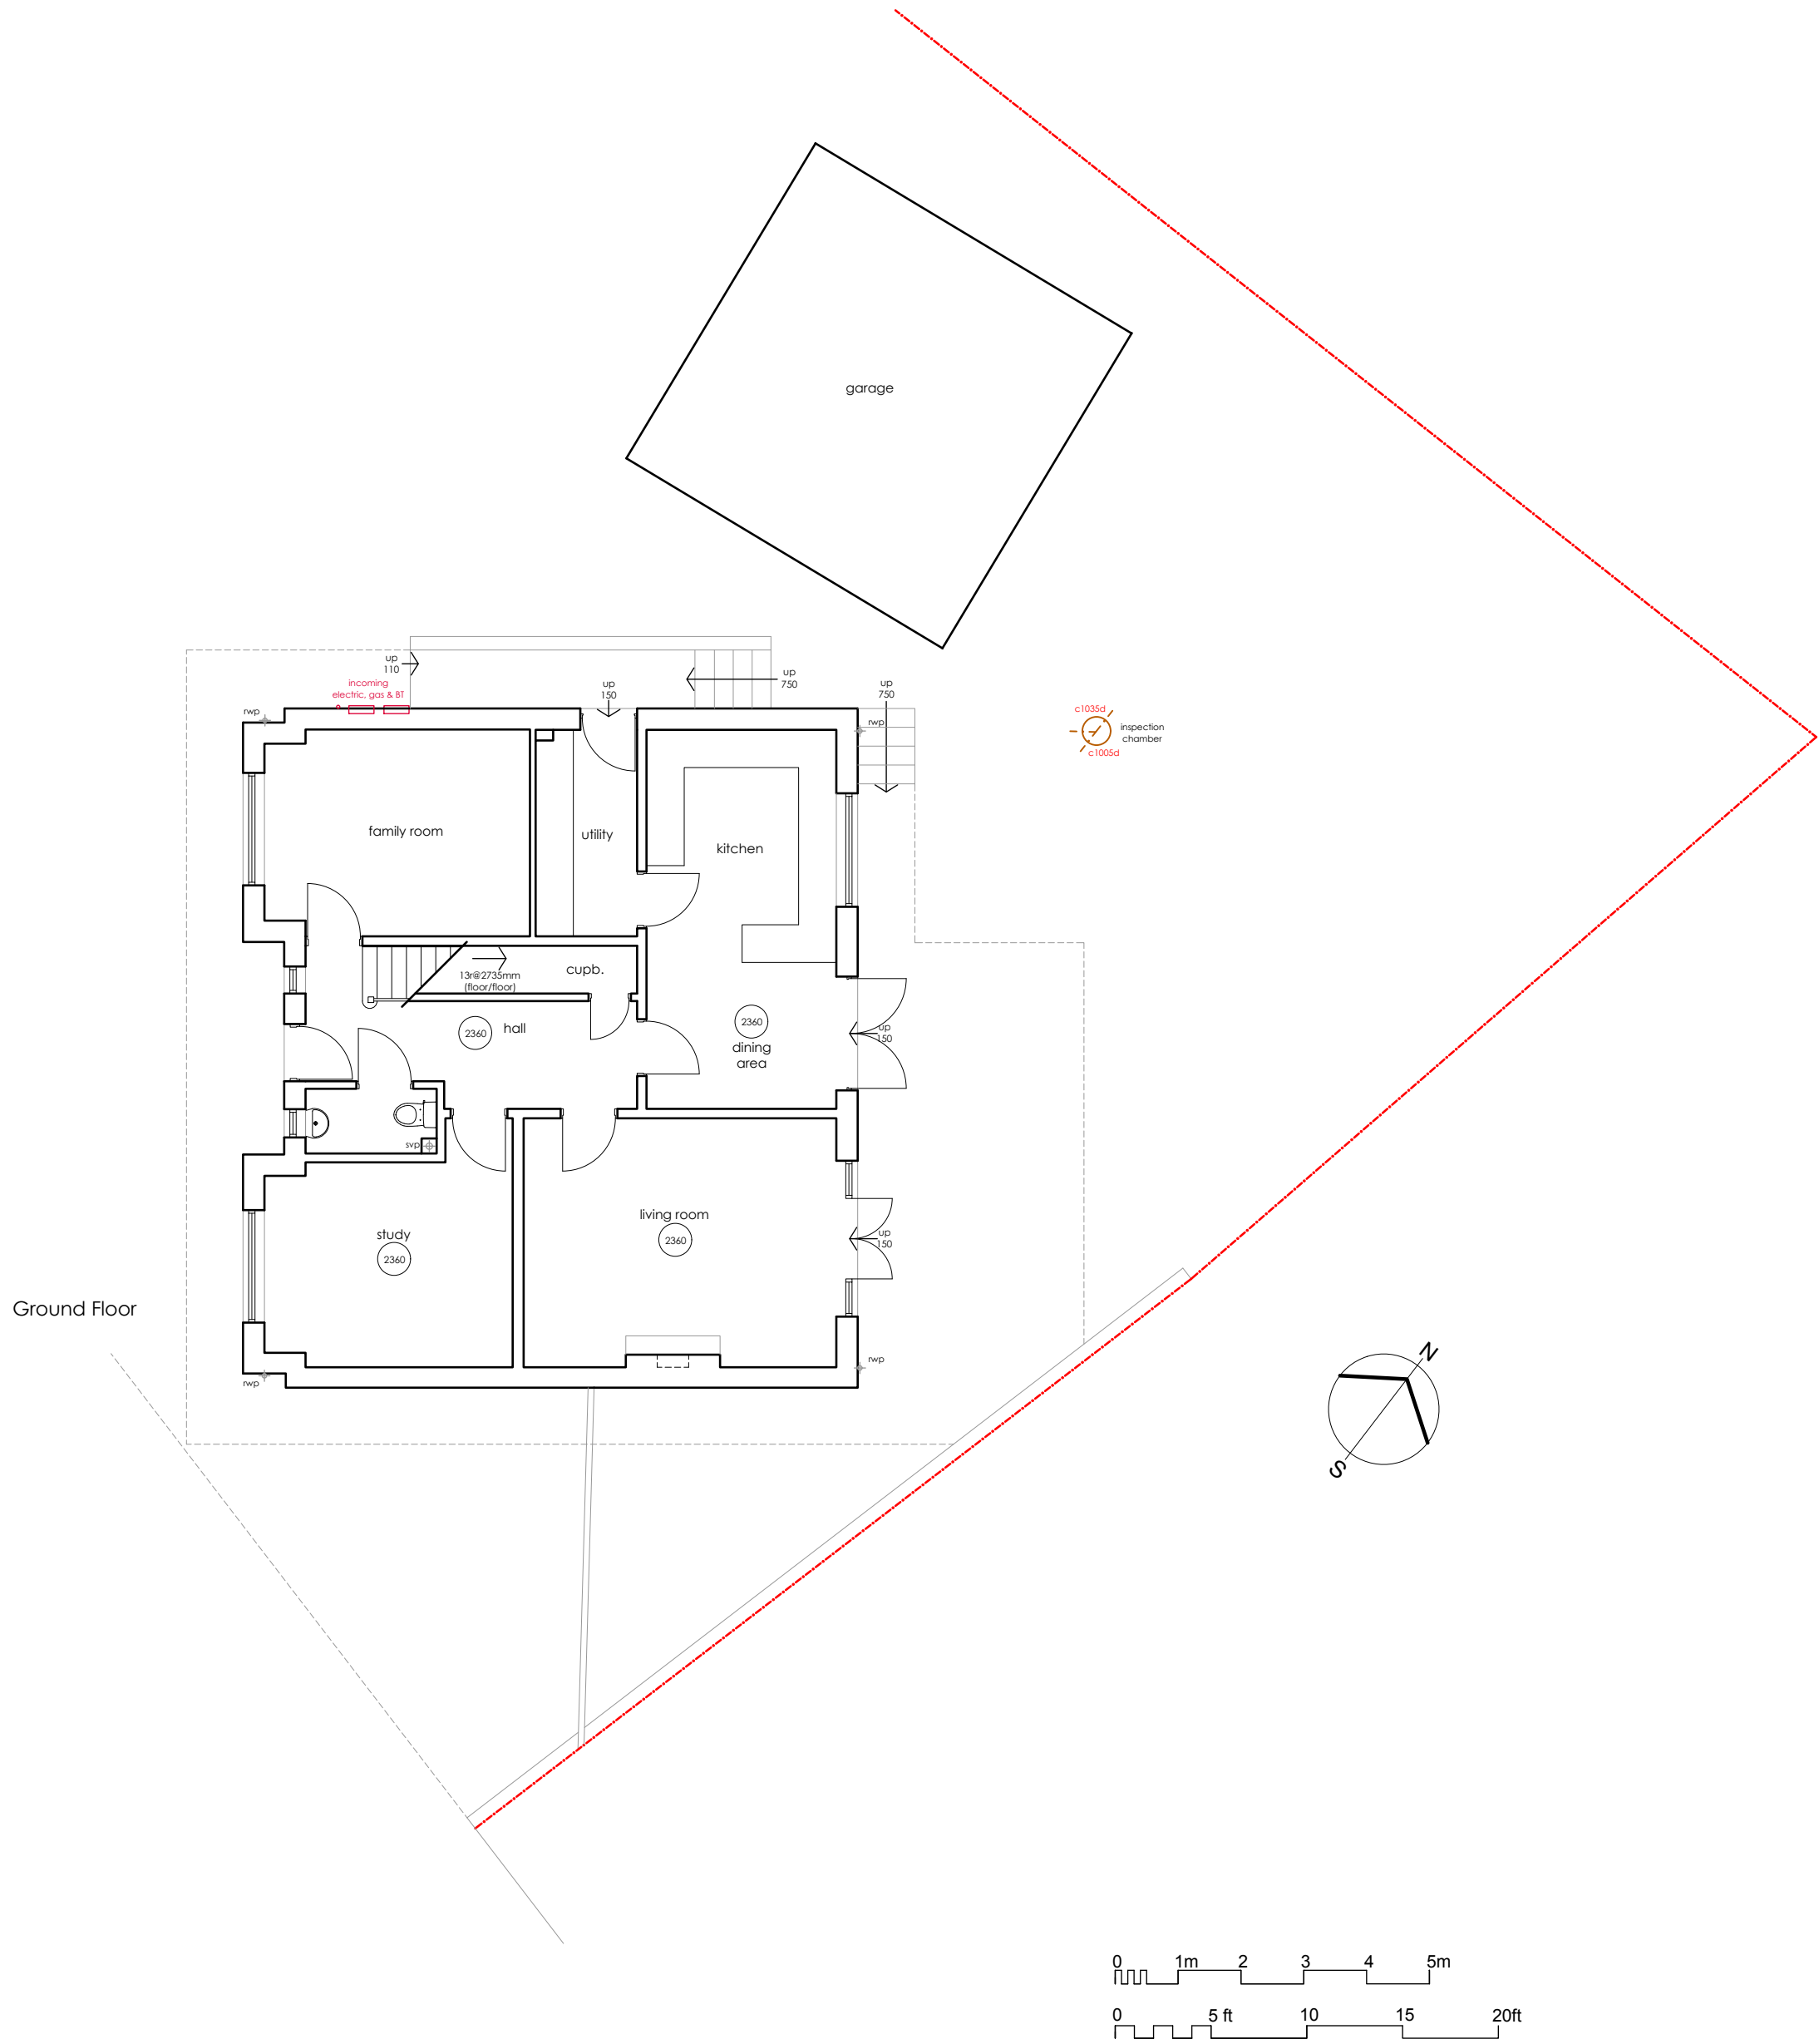

Ground Floor

EXISTING BUILDING
PLANS, SECTIONS & ELEVATIONS

PROPOSED ALTERATIONS
43 FAIRLADIES
ST BEES
for MR & MRS NEWLAND

DRAWING NO.: 20.39.01
SCALE: 1:100@A1
DRAWN BY: CW
DATE: OCT 2020



43 The Mount | Papcastle | Cockermouth | Cumbria | CA13 0JZ
studio@wkdesignarchitects.co.uk | www.wkdesignarchitects.co.uk
Carolyn Williamson 07773 329572 | Paul Kitchen 07968 094847