
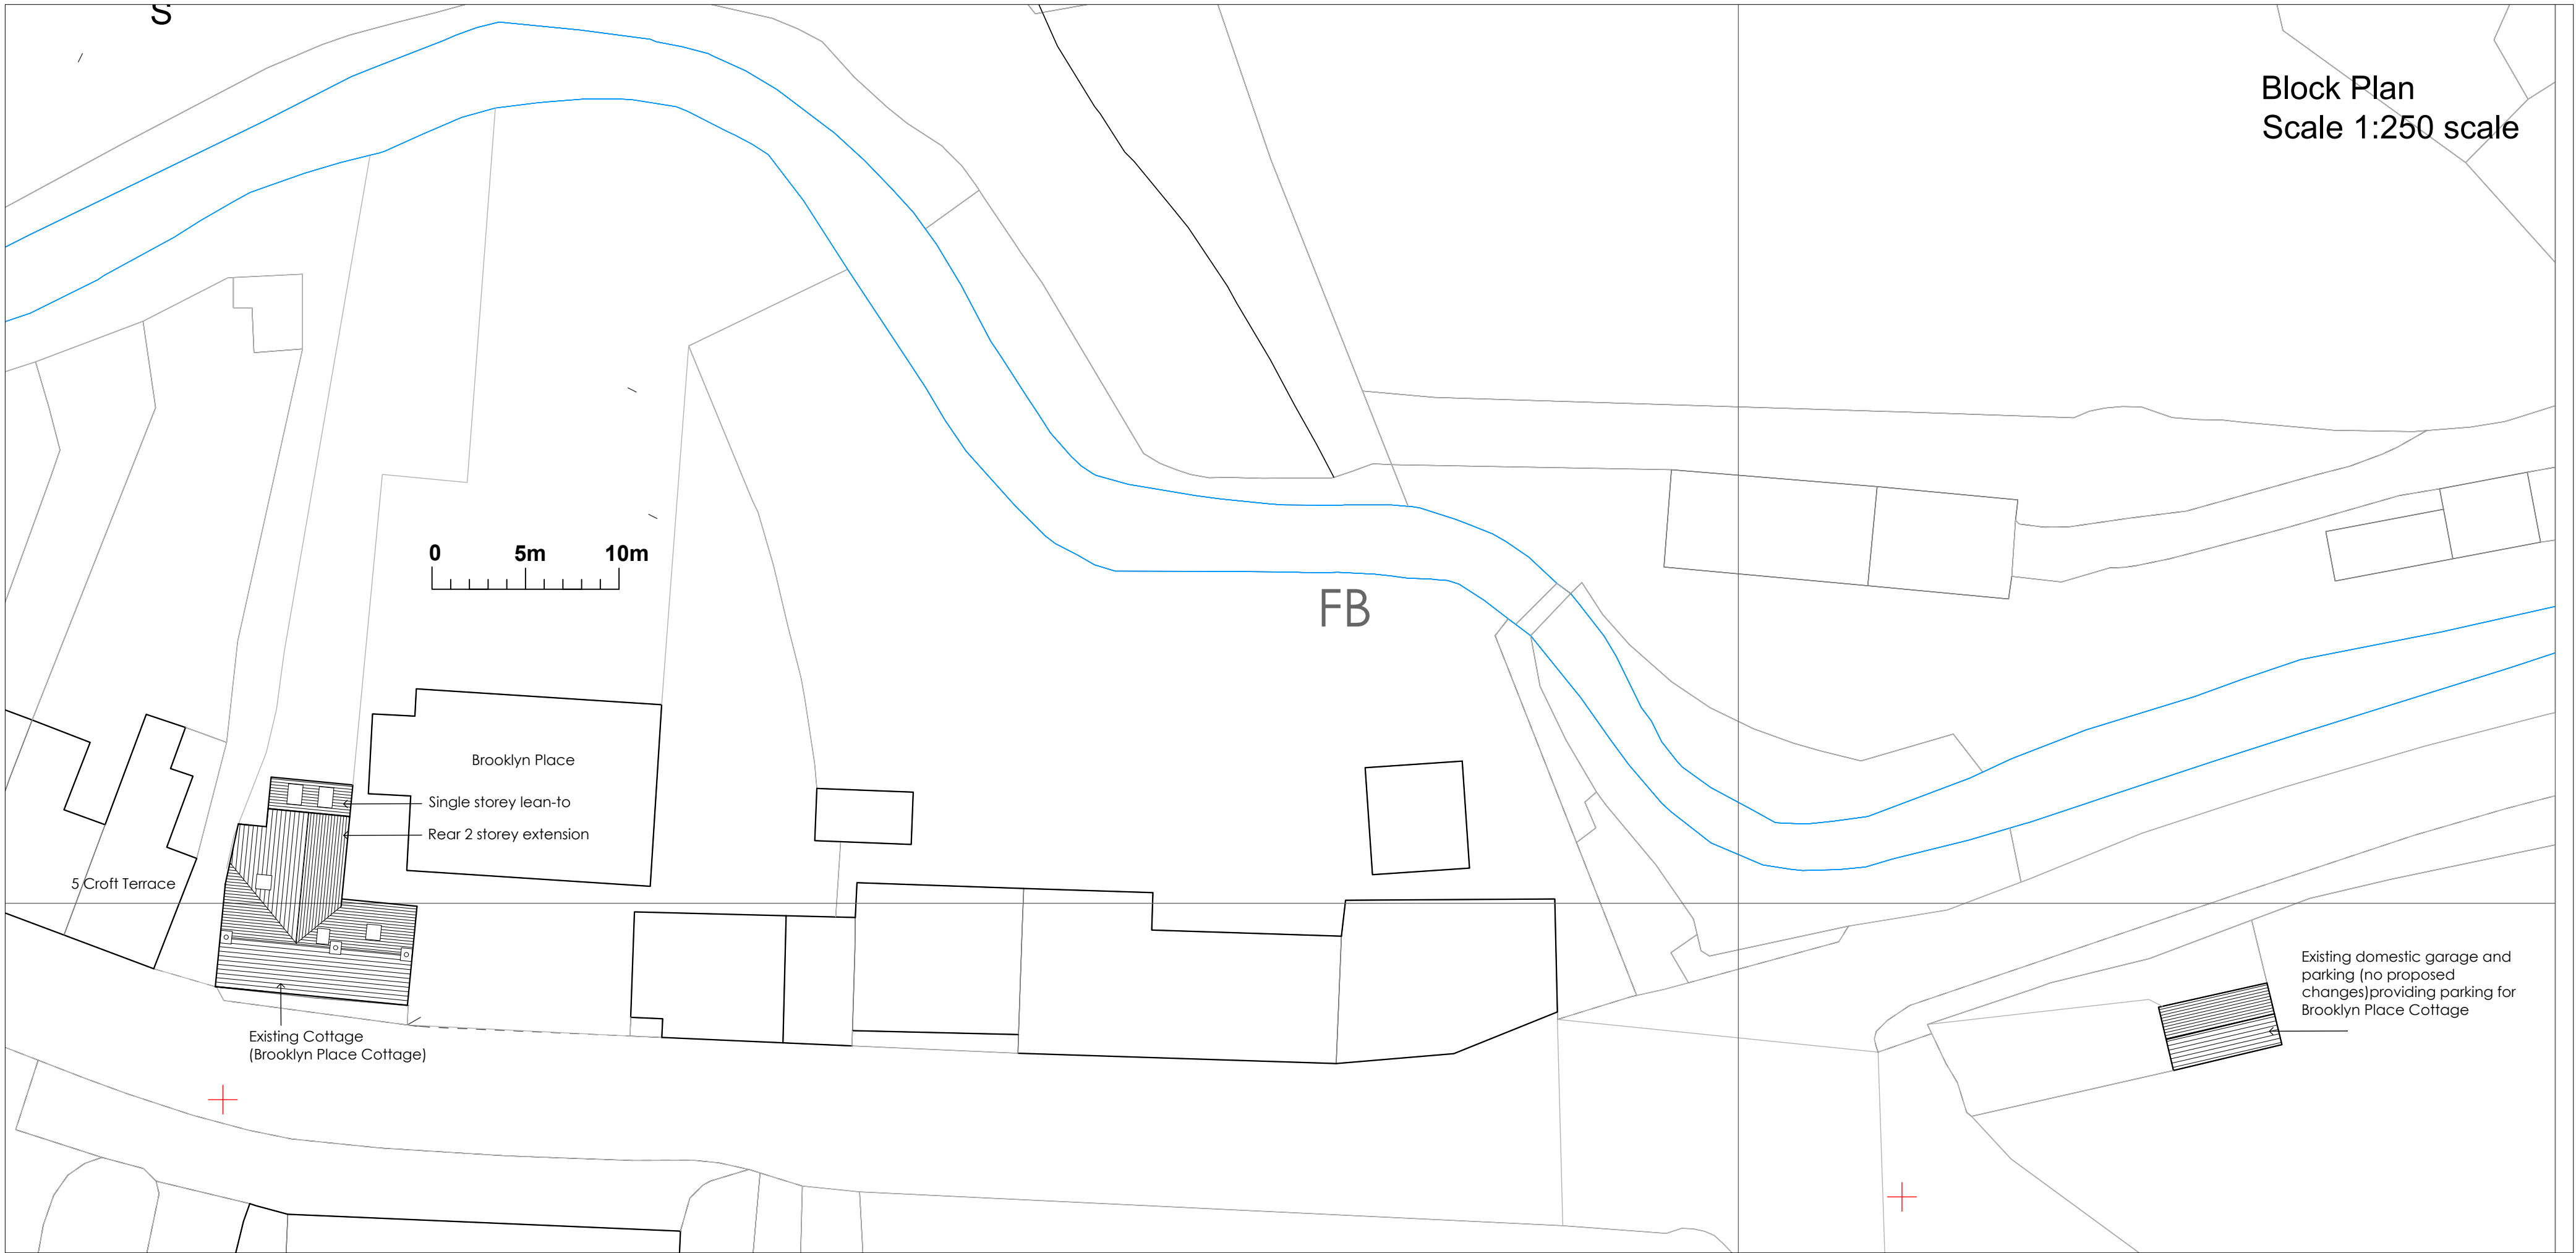
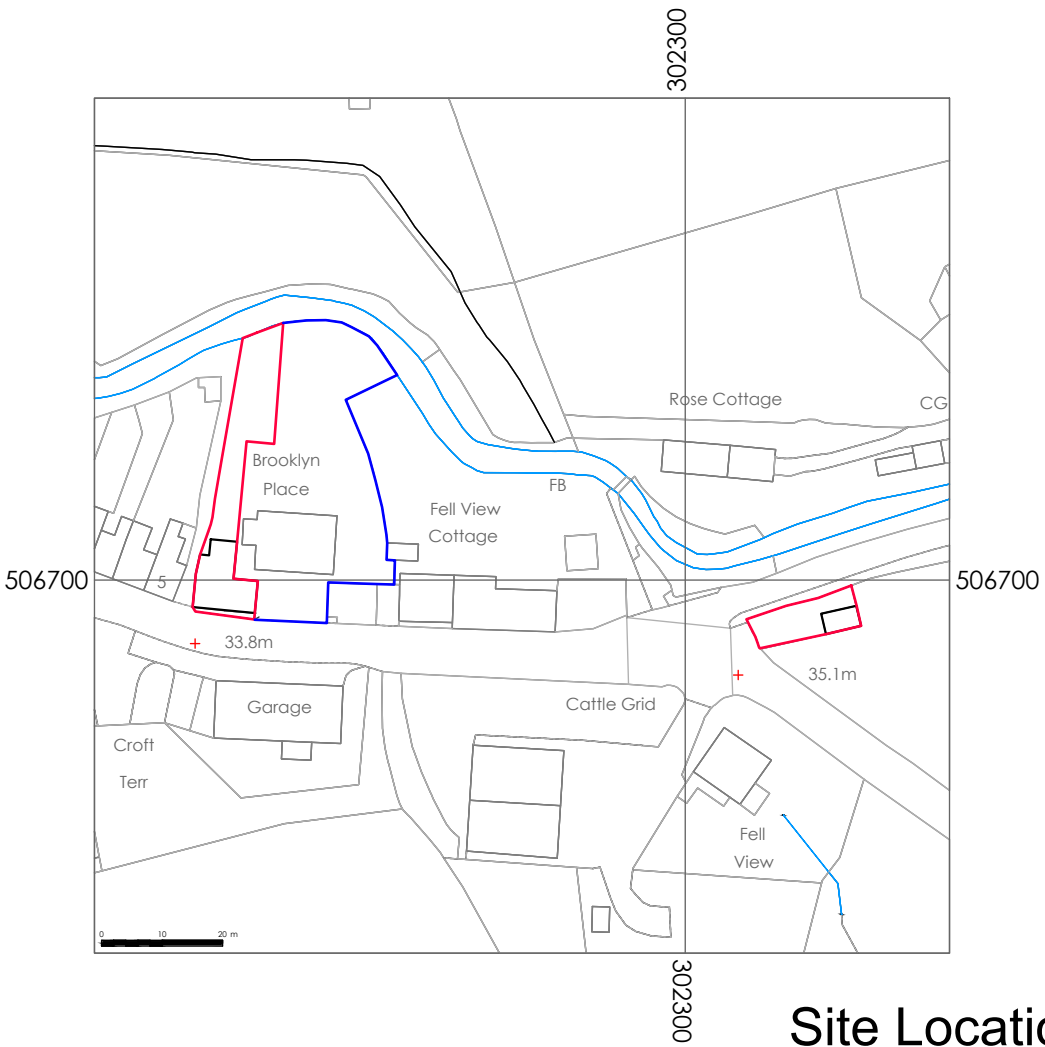


REV	DATE	COMMENTS
A	26.04.22	Red and Blue lines adjusted to suit client ownership.
-	-	-
-	-	-
-	-	-

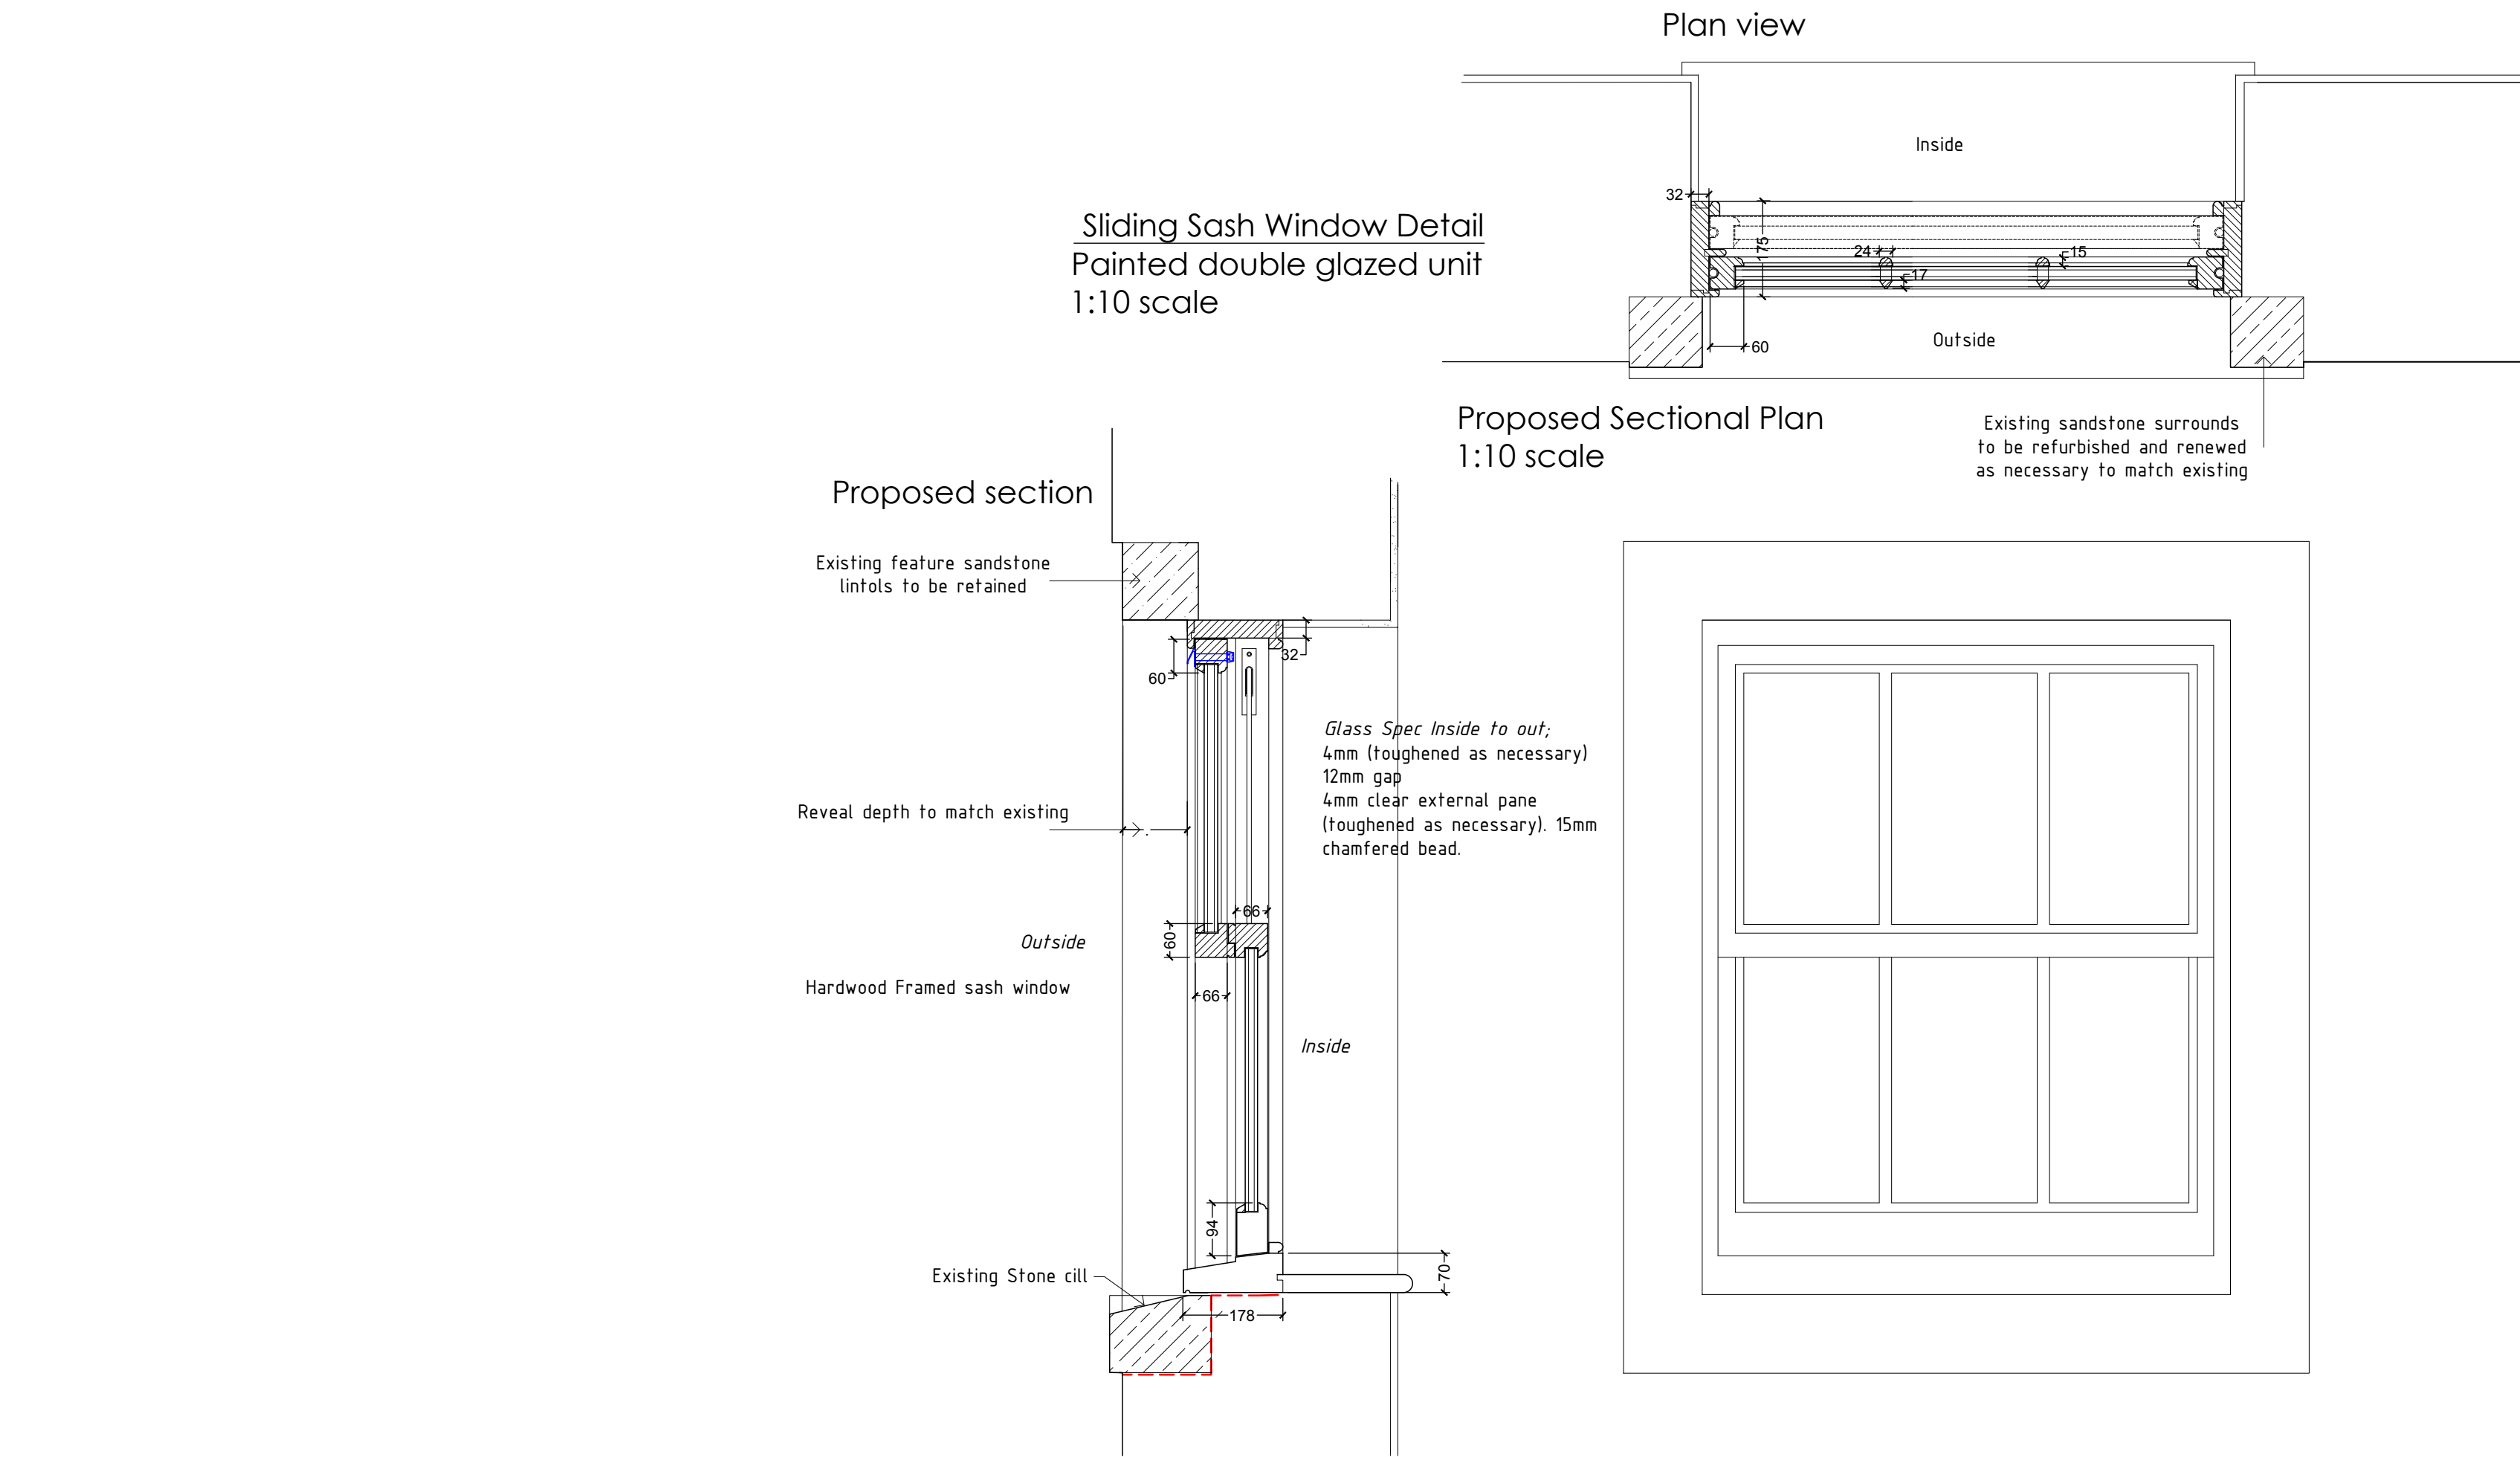

Block and Site Location
Typical Sash Window Detail

PROPOSED ALTERATIONS
BROOKLYN PLACE COTTAGE
BECKERMET
Mr Alan Jacques

DRAWING NO.: 22.03.04a
SCALE: As Noted @A1
DRAWN BY: CW
DATE: APRIL 2022



43 The Mount | Papcastle | Cockerthorpe | Cumbria | CA13 8JZ
studio@wkdesignarchitects.co.uk | www.wkdesignarchitects.co.uk
Carolyn Williamson 07773 329572 | Paul Kitchen 07968 094847