
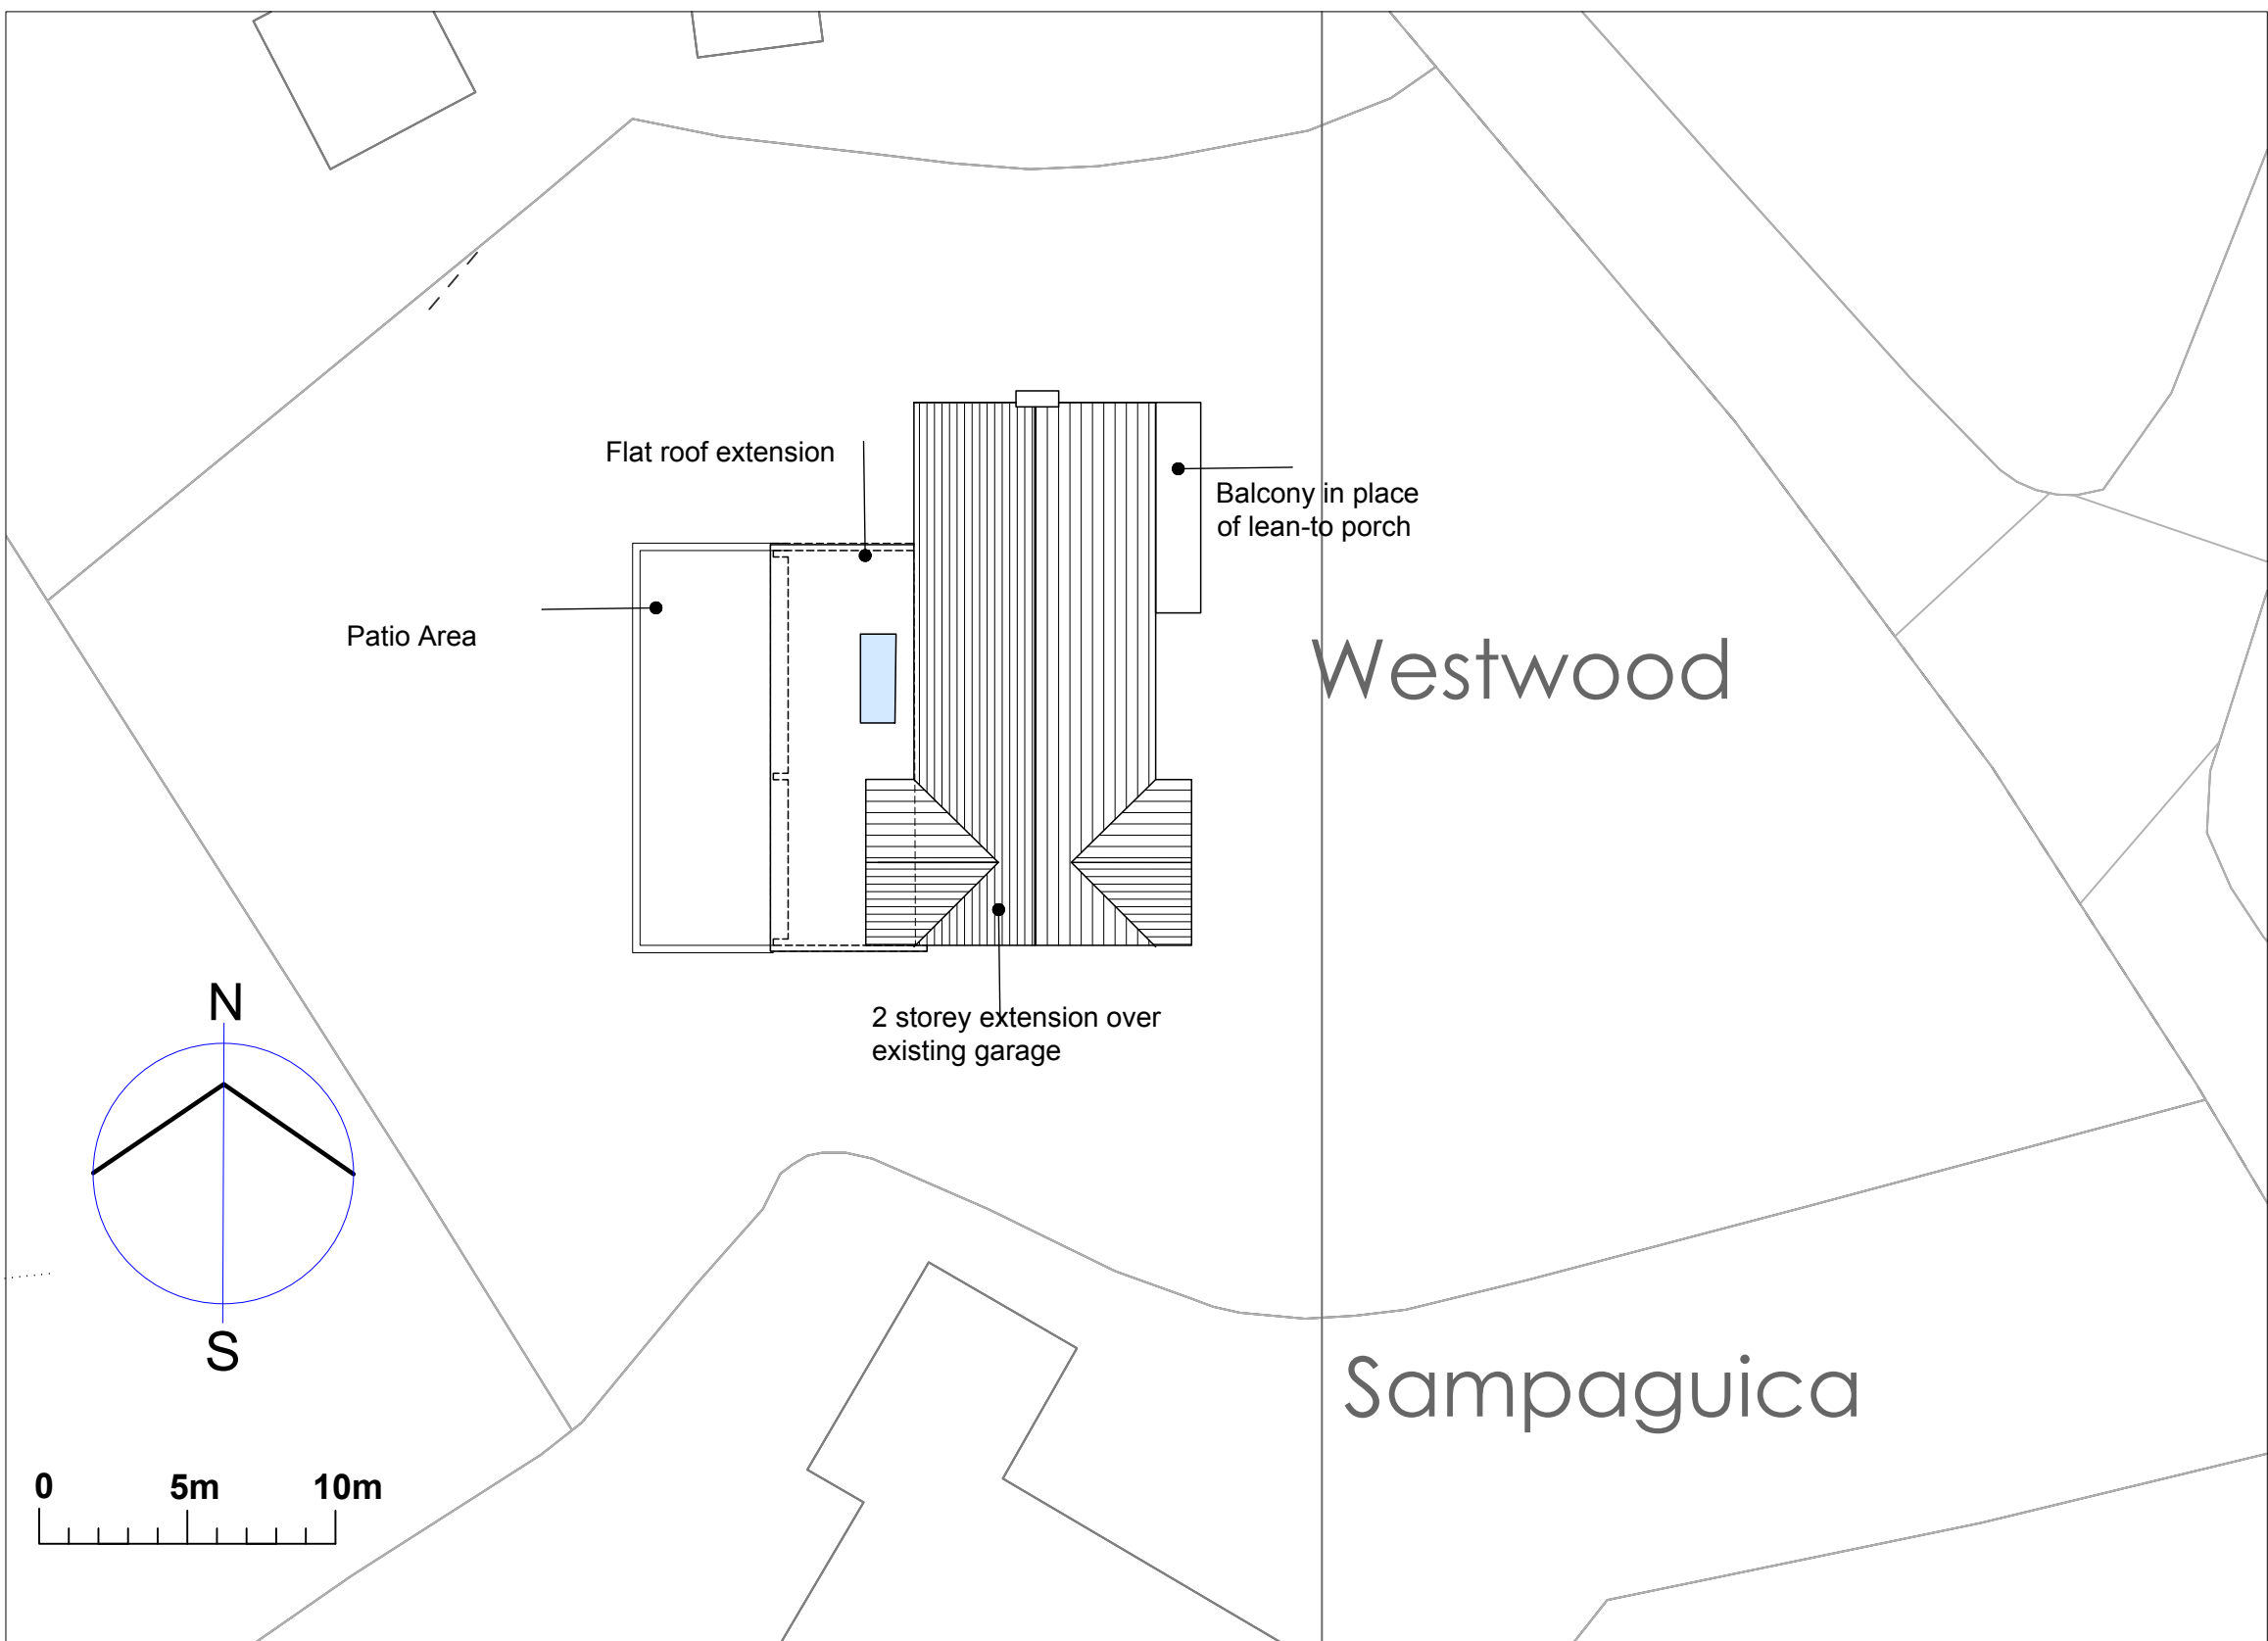
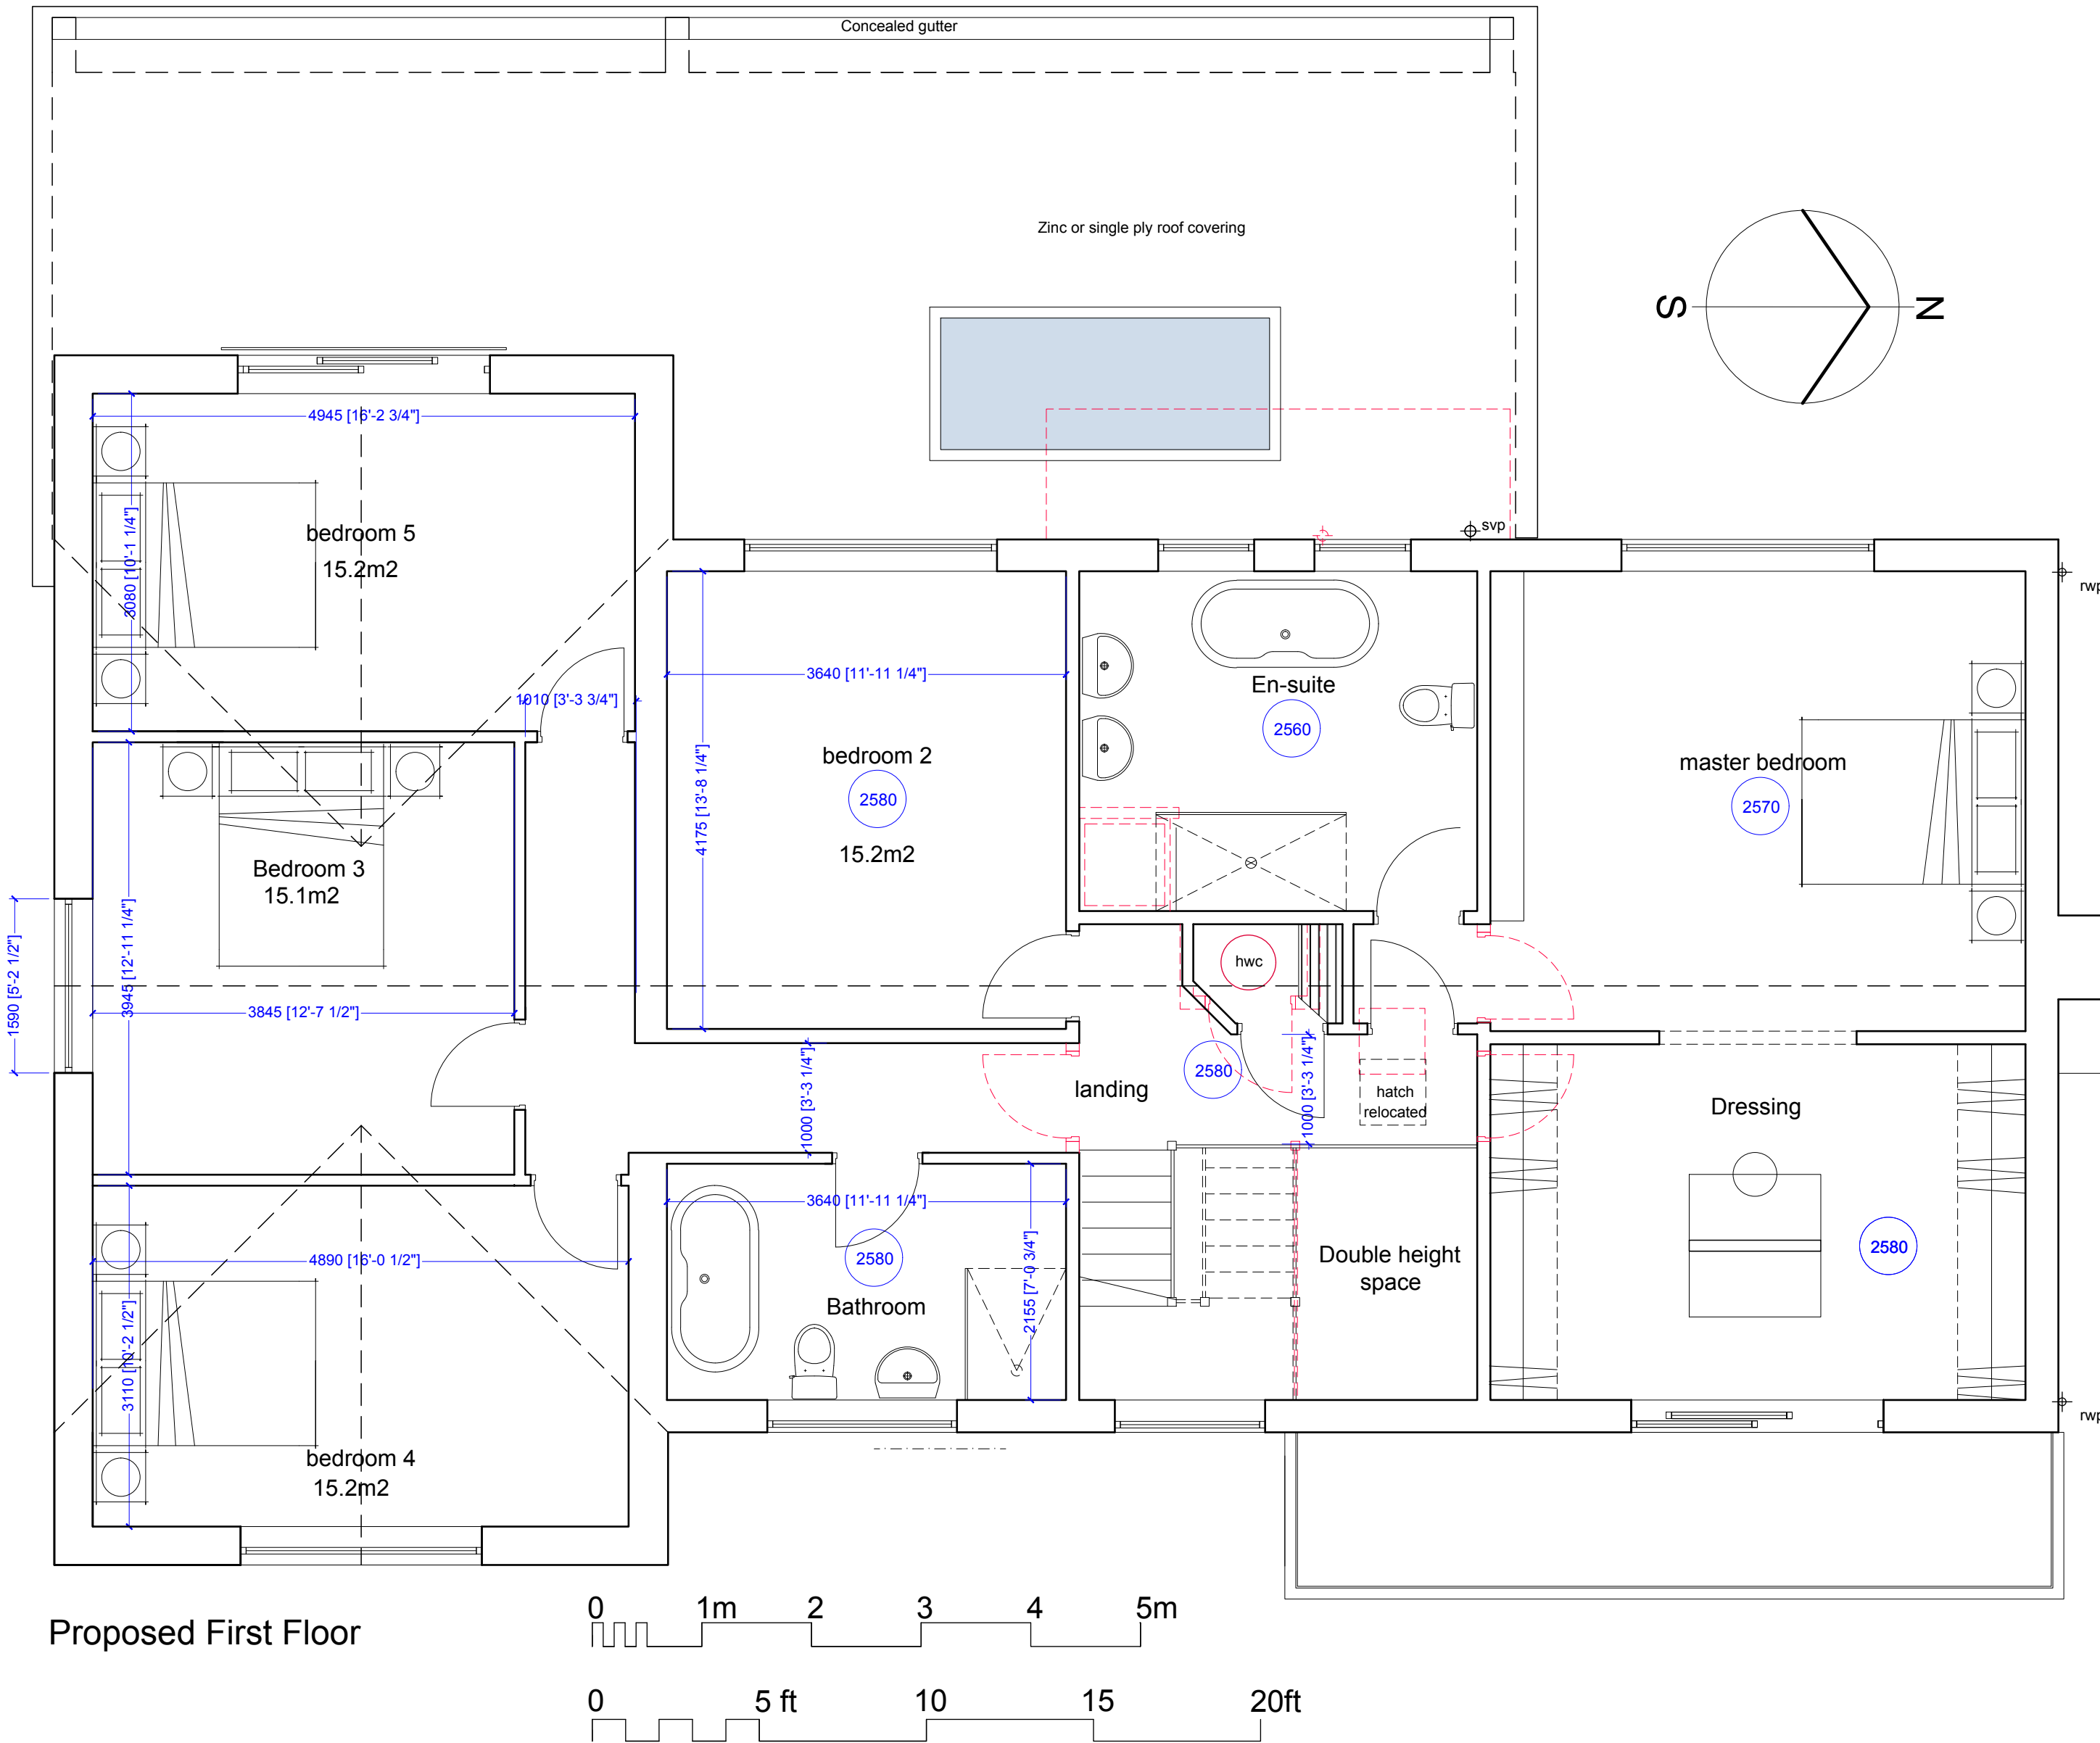


Proposed Plans
1:50 scale

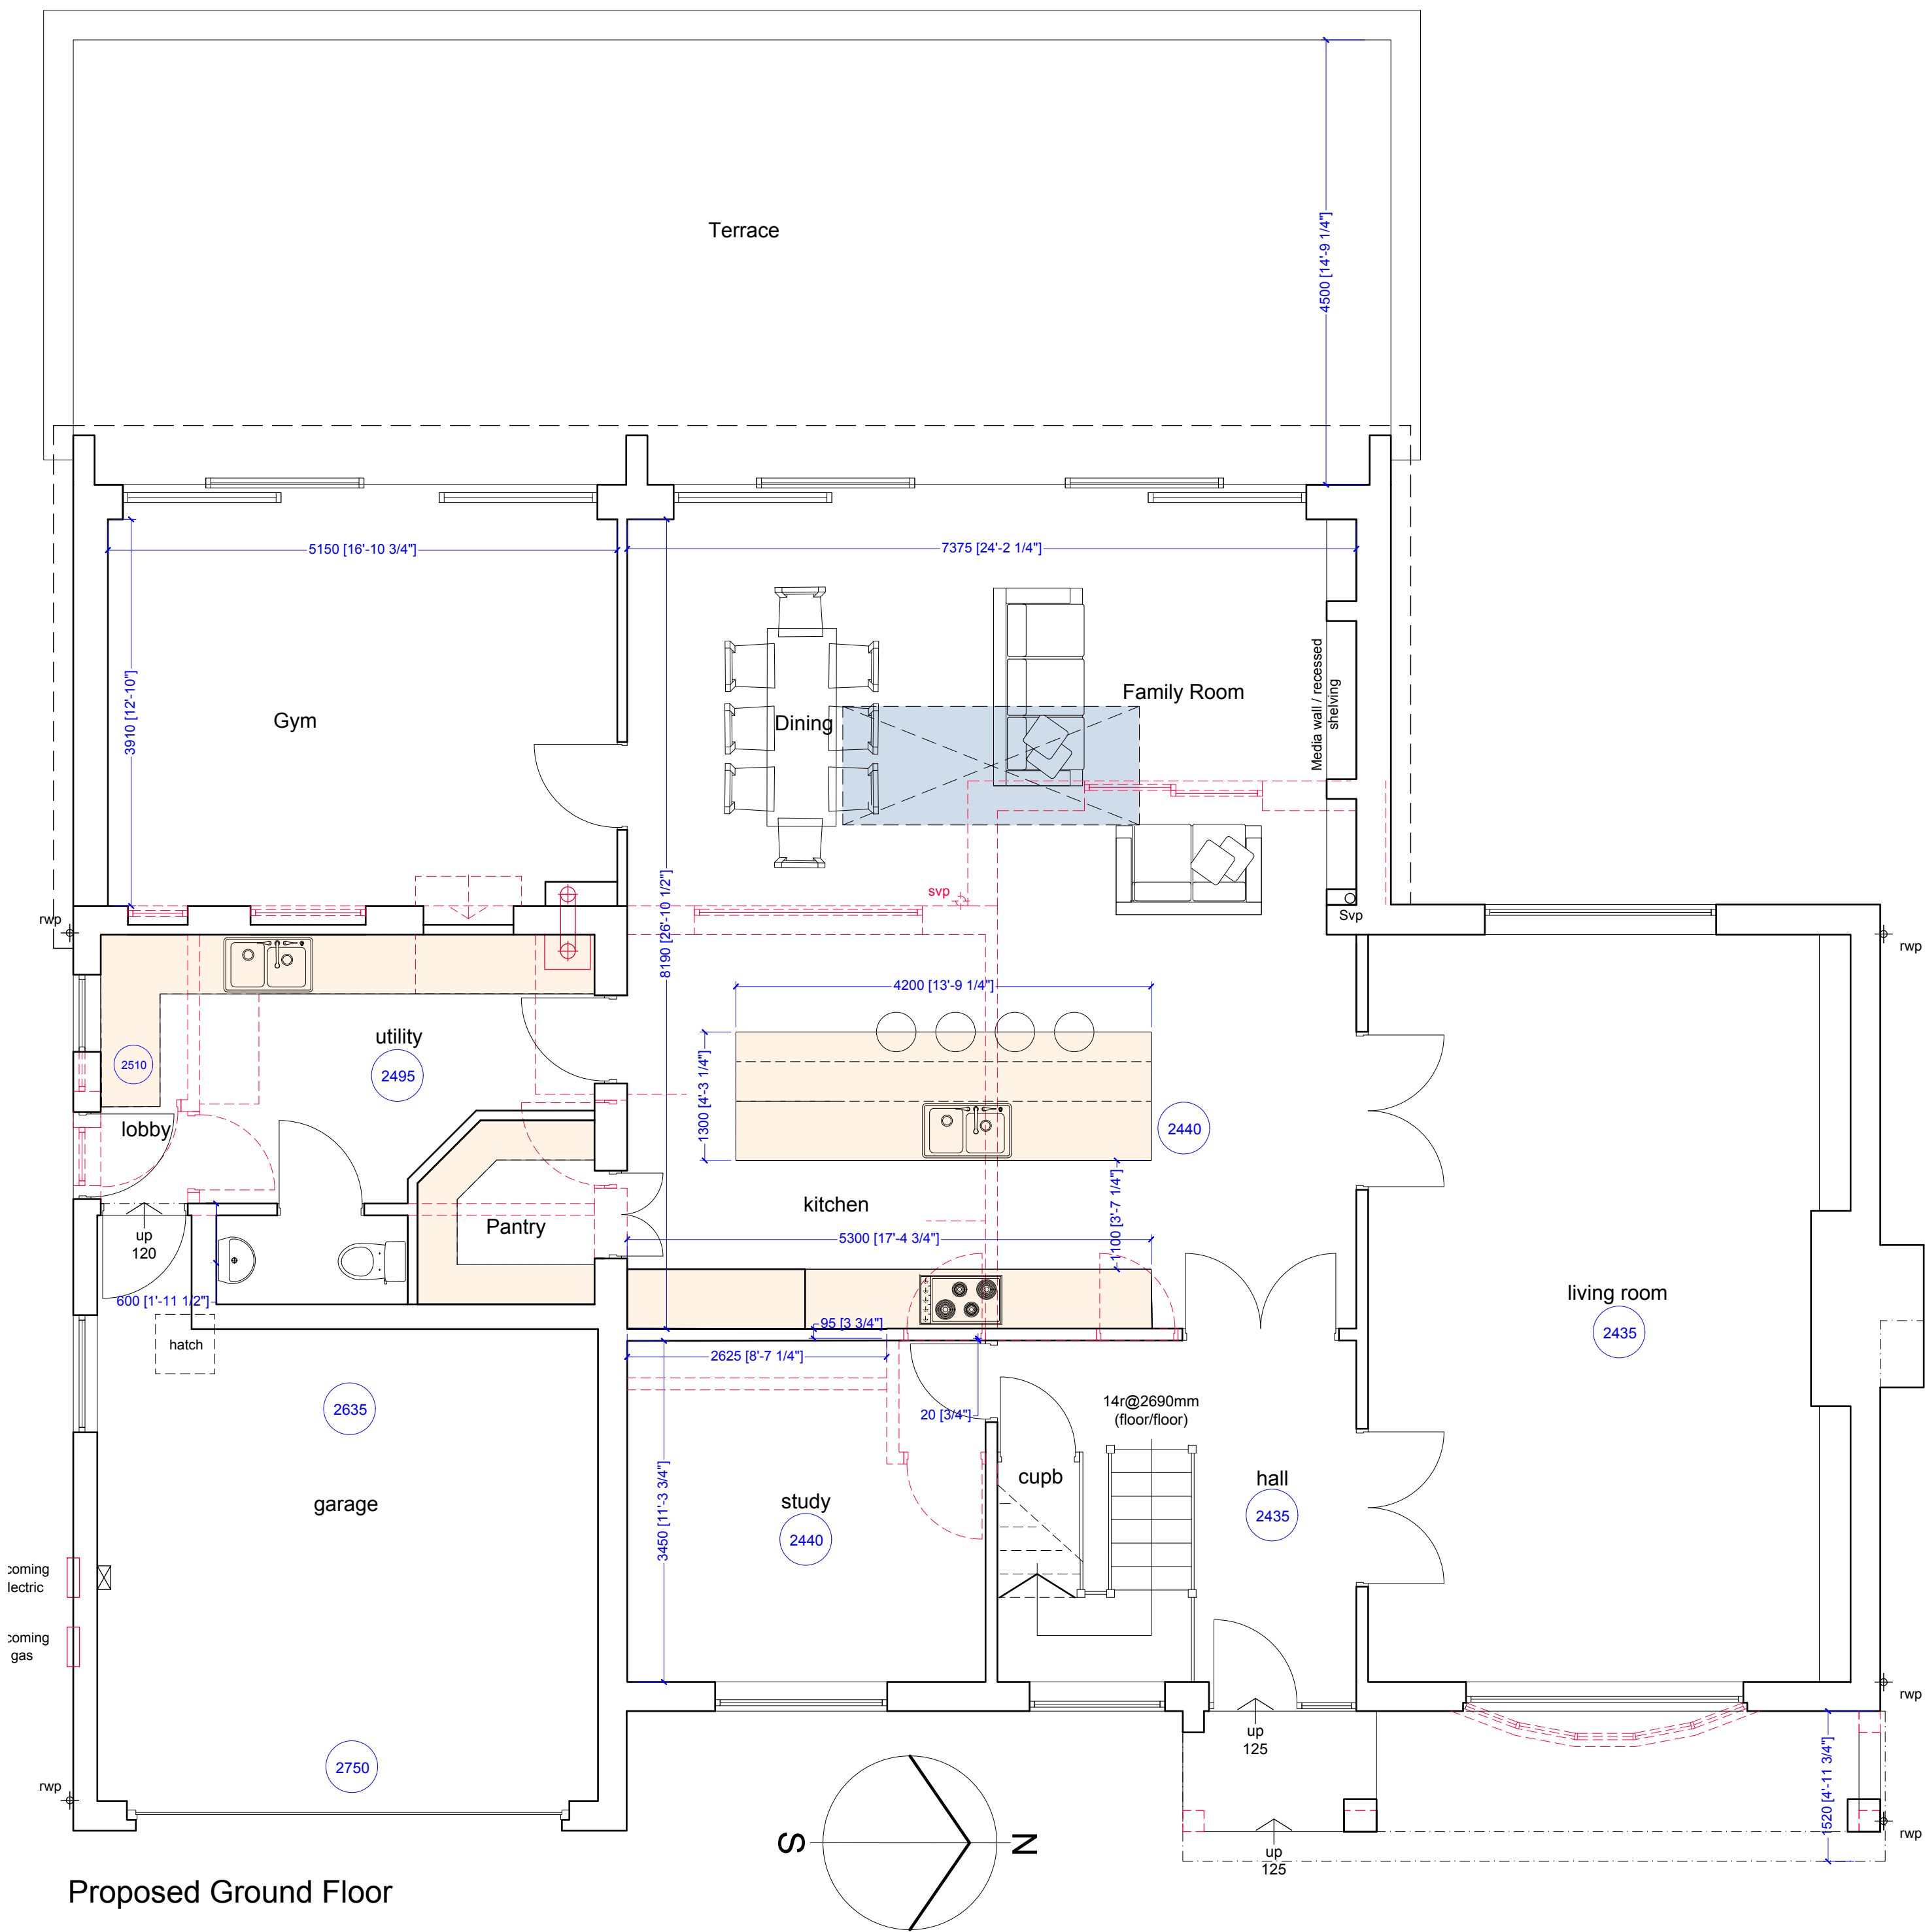

RV	DATE	COMMENTS
A	19 Oct 23	Removal of elevations. Addition of Block Plan
B	31 Oct 23	Block plans amended
-	-	-
-	-	-
-	-	-

PROPOSED PLANS
AND BLOCK PLAN

PROPOSED ALTERATIONS
WESTWOOD
RHEDA PARK
Graeme Parr and Carly Richardson

DRAWING NO. : 23.17.05b
SCALE : 1:50/1:100@A1
DRAWN BY : CW
DATE : JUNE 2023



43 The Mount | Papcastle | Cockerthorpe | Cumbria | CA13 0JZ
studio@wkdesignarchitects.co.uk | www.wkdesignarchitects.co.uk
Carolyn Williamson 07773 329572 | Paul Kitchen 07968 094847