


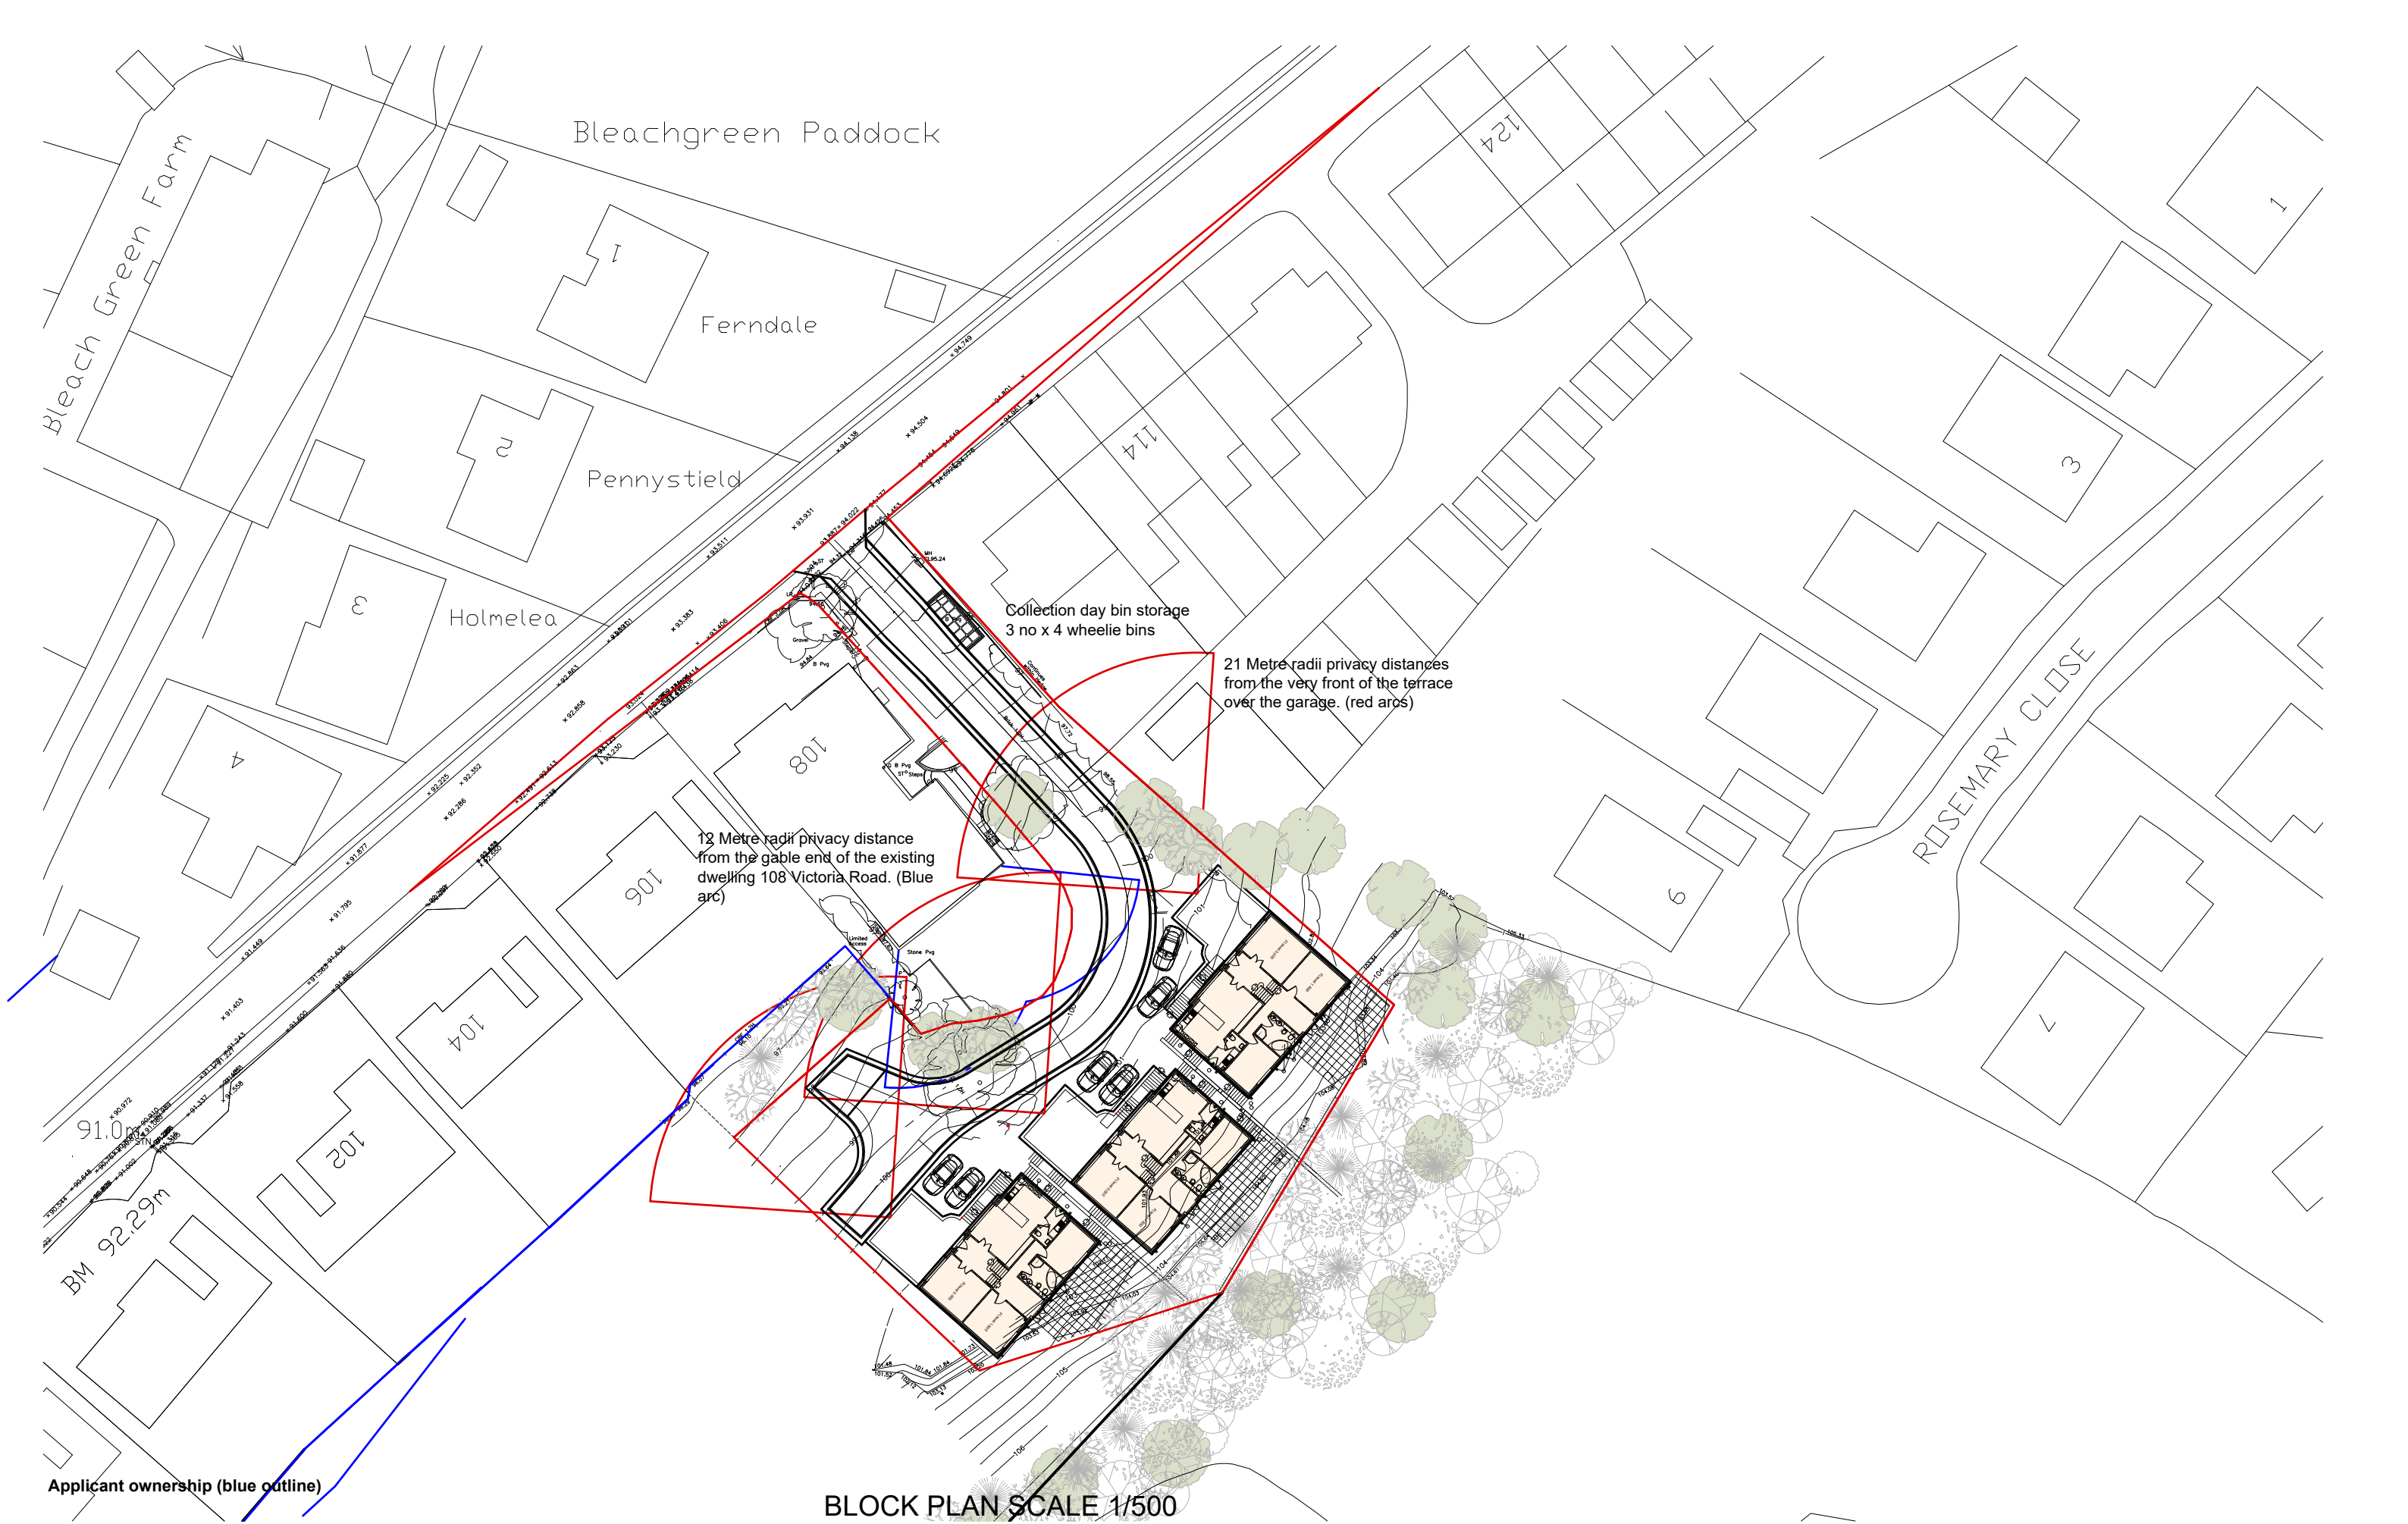

SCALE BAR 1/200 ORIGINAL DRAWING SIZE A3	0.0	2.0	4.0	6.0	8.0	10.0	12.0	14.0	16.0	18.0	20.0 metres	80.0 metres	70.0	60.0	50.0	40.0	30.0	20.0	10.0	0.0	SCALE BAR 1/500
SCALE BAR 1/100	0.0	1.0	2.0	3.0	4.0	5.0	6.0	7.0	8.0	9.0	10.0 metres	400.0 metres	350.0	300.0	250.0	200.0	150.0	100.0	50.0	0.0	SCALE BAR 1/2500
SCALE BAR 1/500	0.0	10.0	20.0	30.0	40.0	50.0 metres															

RESIDENTIAL DEVELOPMENT LAND AT THE REAR
OF 108 VICTORIA ROAD WHITEHAVEN CUMBRIA
FOR ROY DONNAN ESQ.

PROPOSED BLOCK PLAN
WITH PRIVACY ARCS

REV C Privacy arcs added
REV B Vision splays added to site
boundary
REV A Site boundary adjusted to
correspond with PIP boundary.

Scale:
Date:
DWG No.

1/500 @ A3
OCT 2022
21/0302/6

REV C
12/06/2023

Geoffrey Wallace Limited FCSD MCIAT
Architectural Design and Technology
Mobile 07816046756
geoffreywallaceltd@gmail.com