


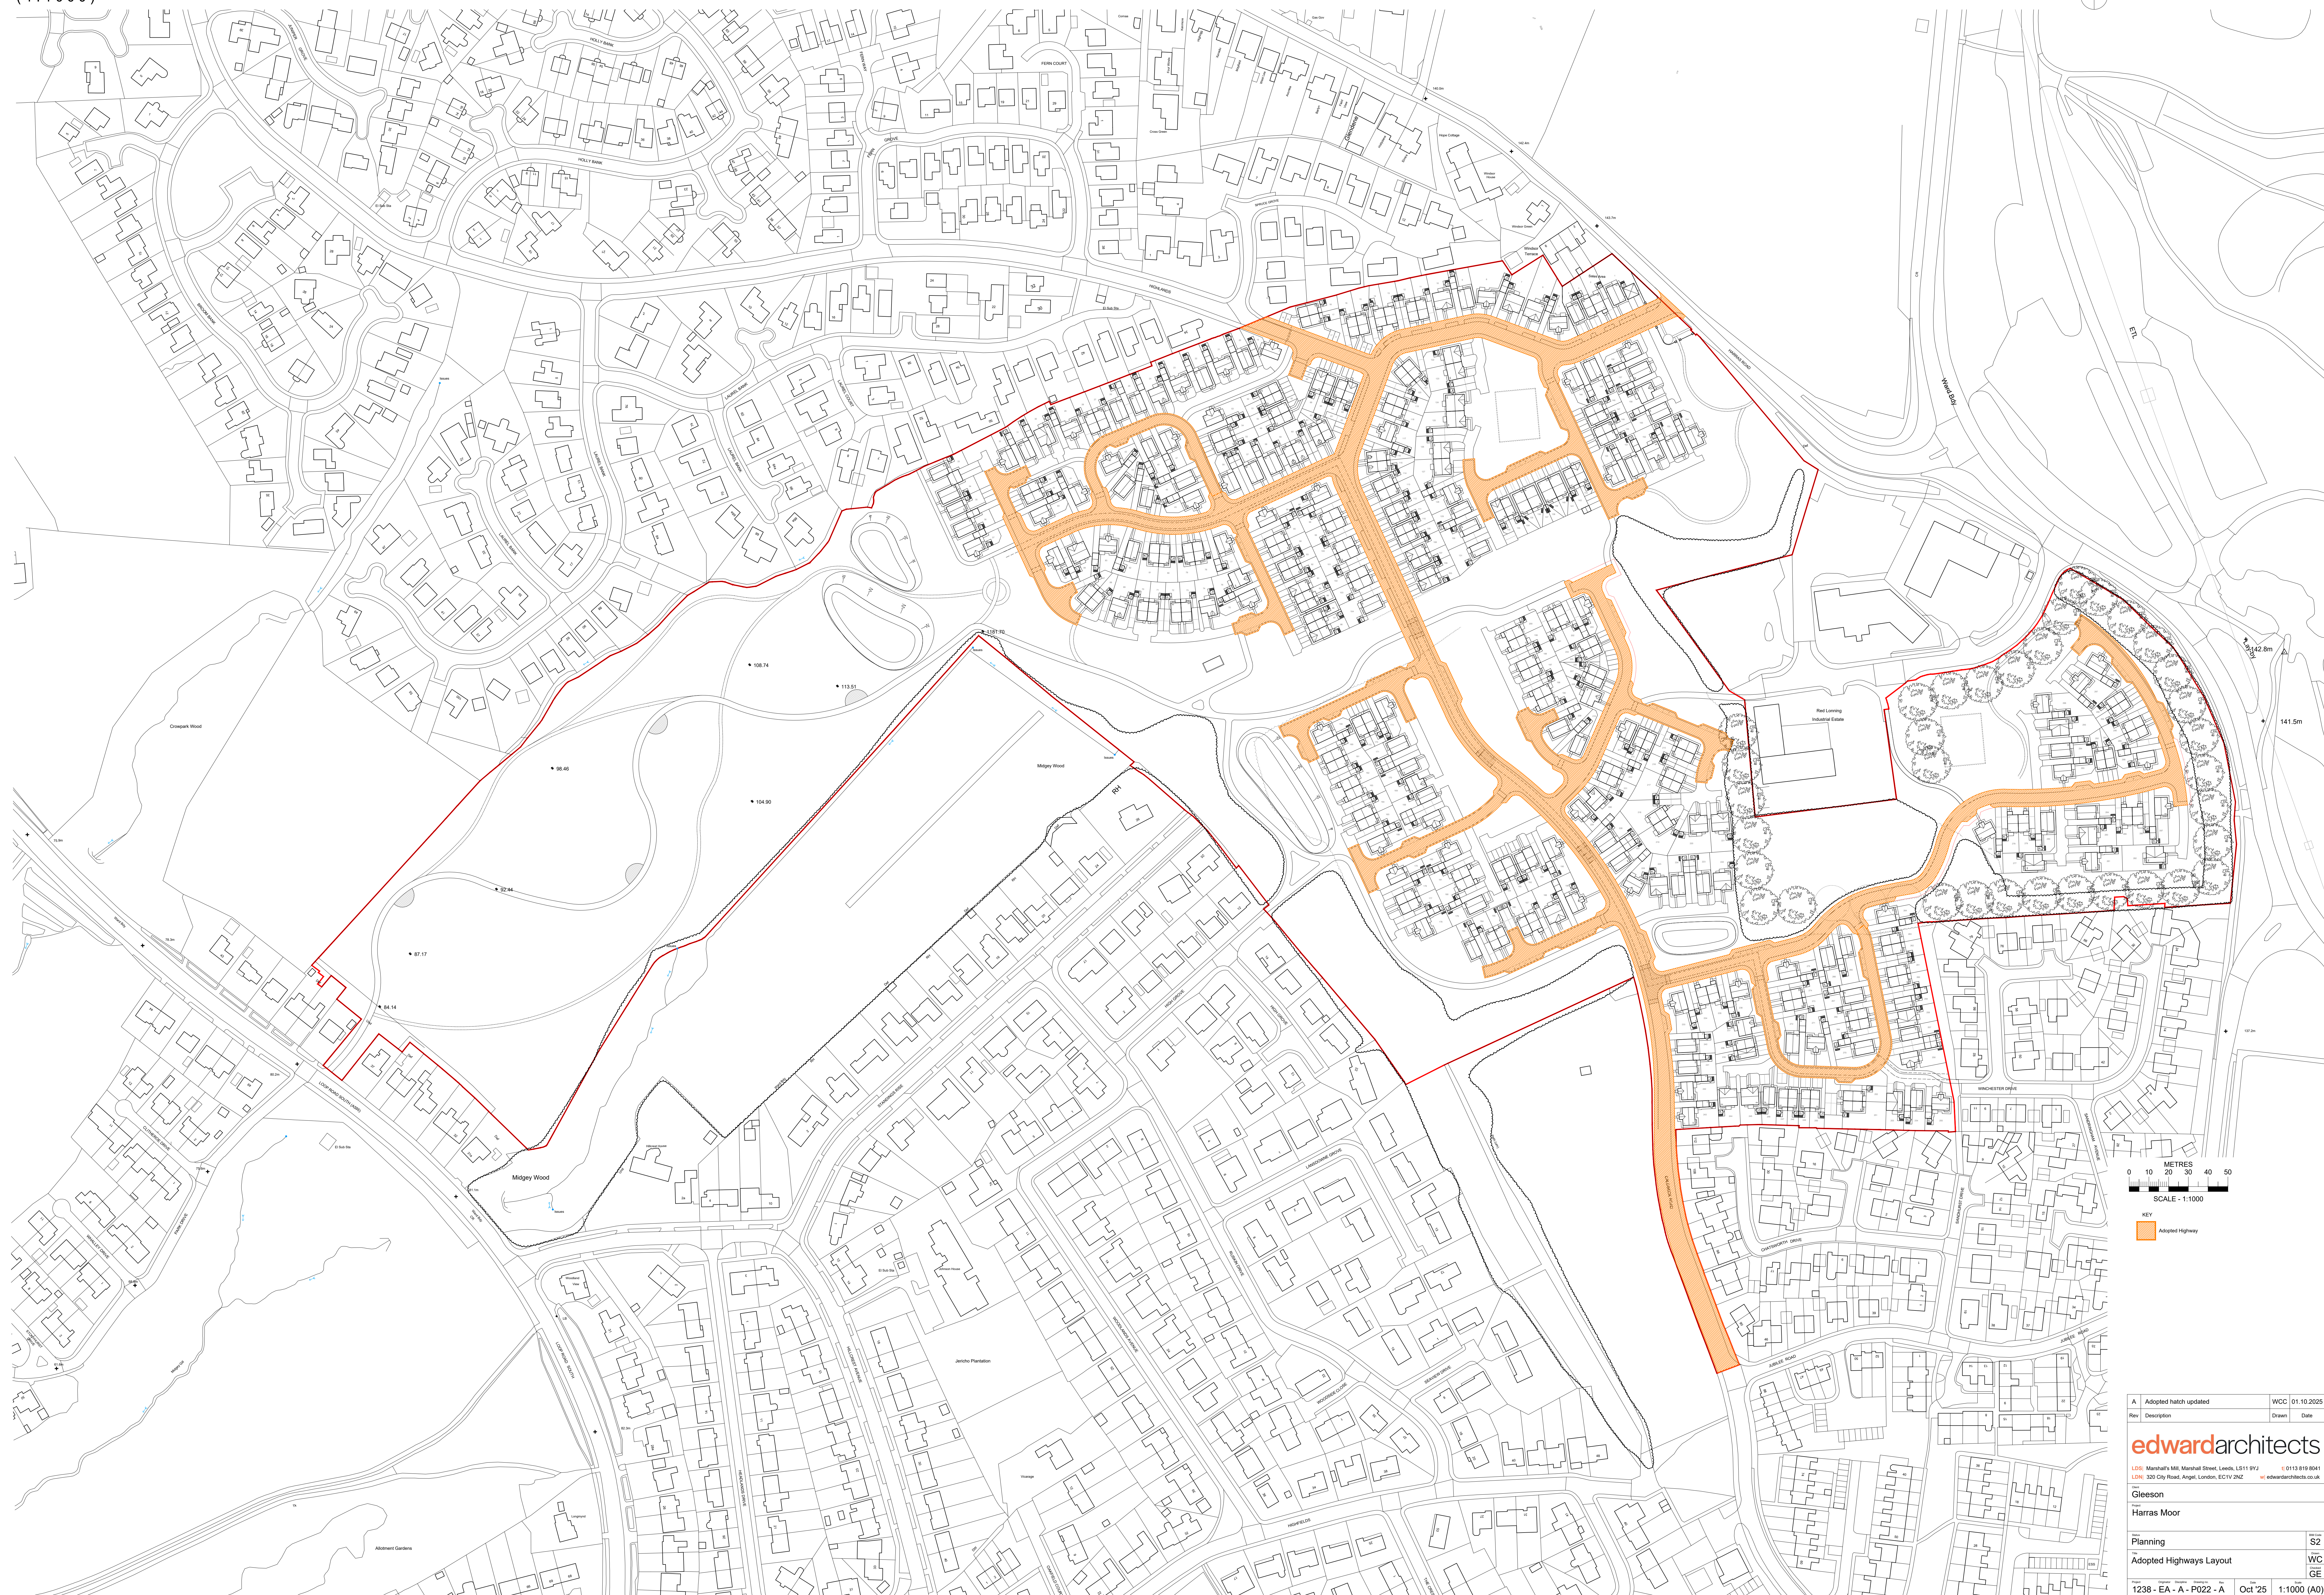

A	Adopted hatch updated	WCC	01.10.2025
Rev	Description	Drawn	Date



LDR: Marshall's Mill, Marshall Street, Leeds, LS11 9YJ ☎ 0113 819 8041
 LDR: 320 City Road, Angen, London, ECTV 2N2 ✉ edwardarchitects.co.uk

Gleeson	
Harras Moor	

Planning		S2
File	Adopted Highways Layout	WCC
Project	1238 - EA - A - P0222 - No	GE
Issue	Oct '25	1:1000 (AO)