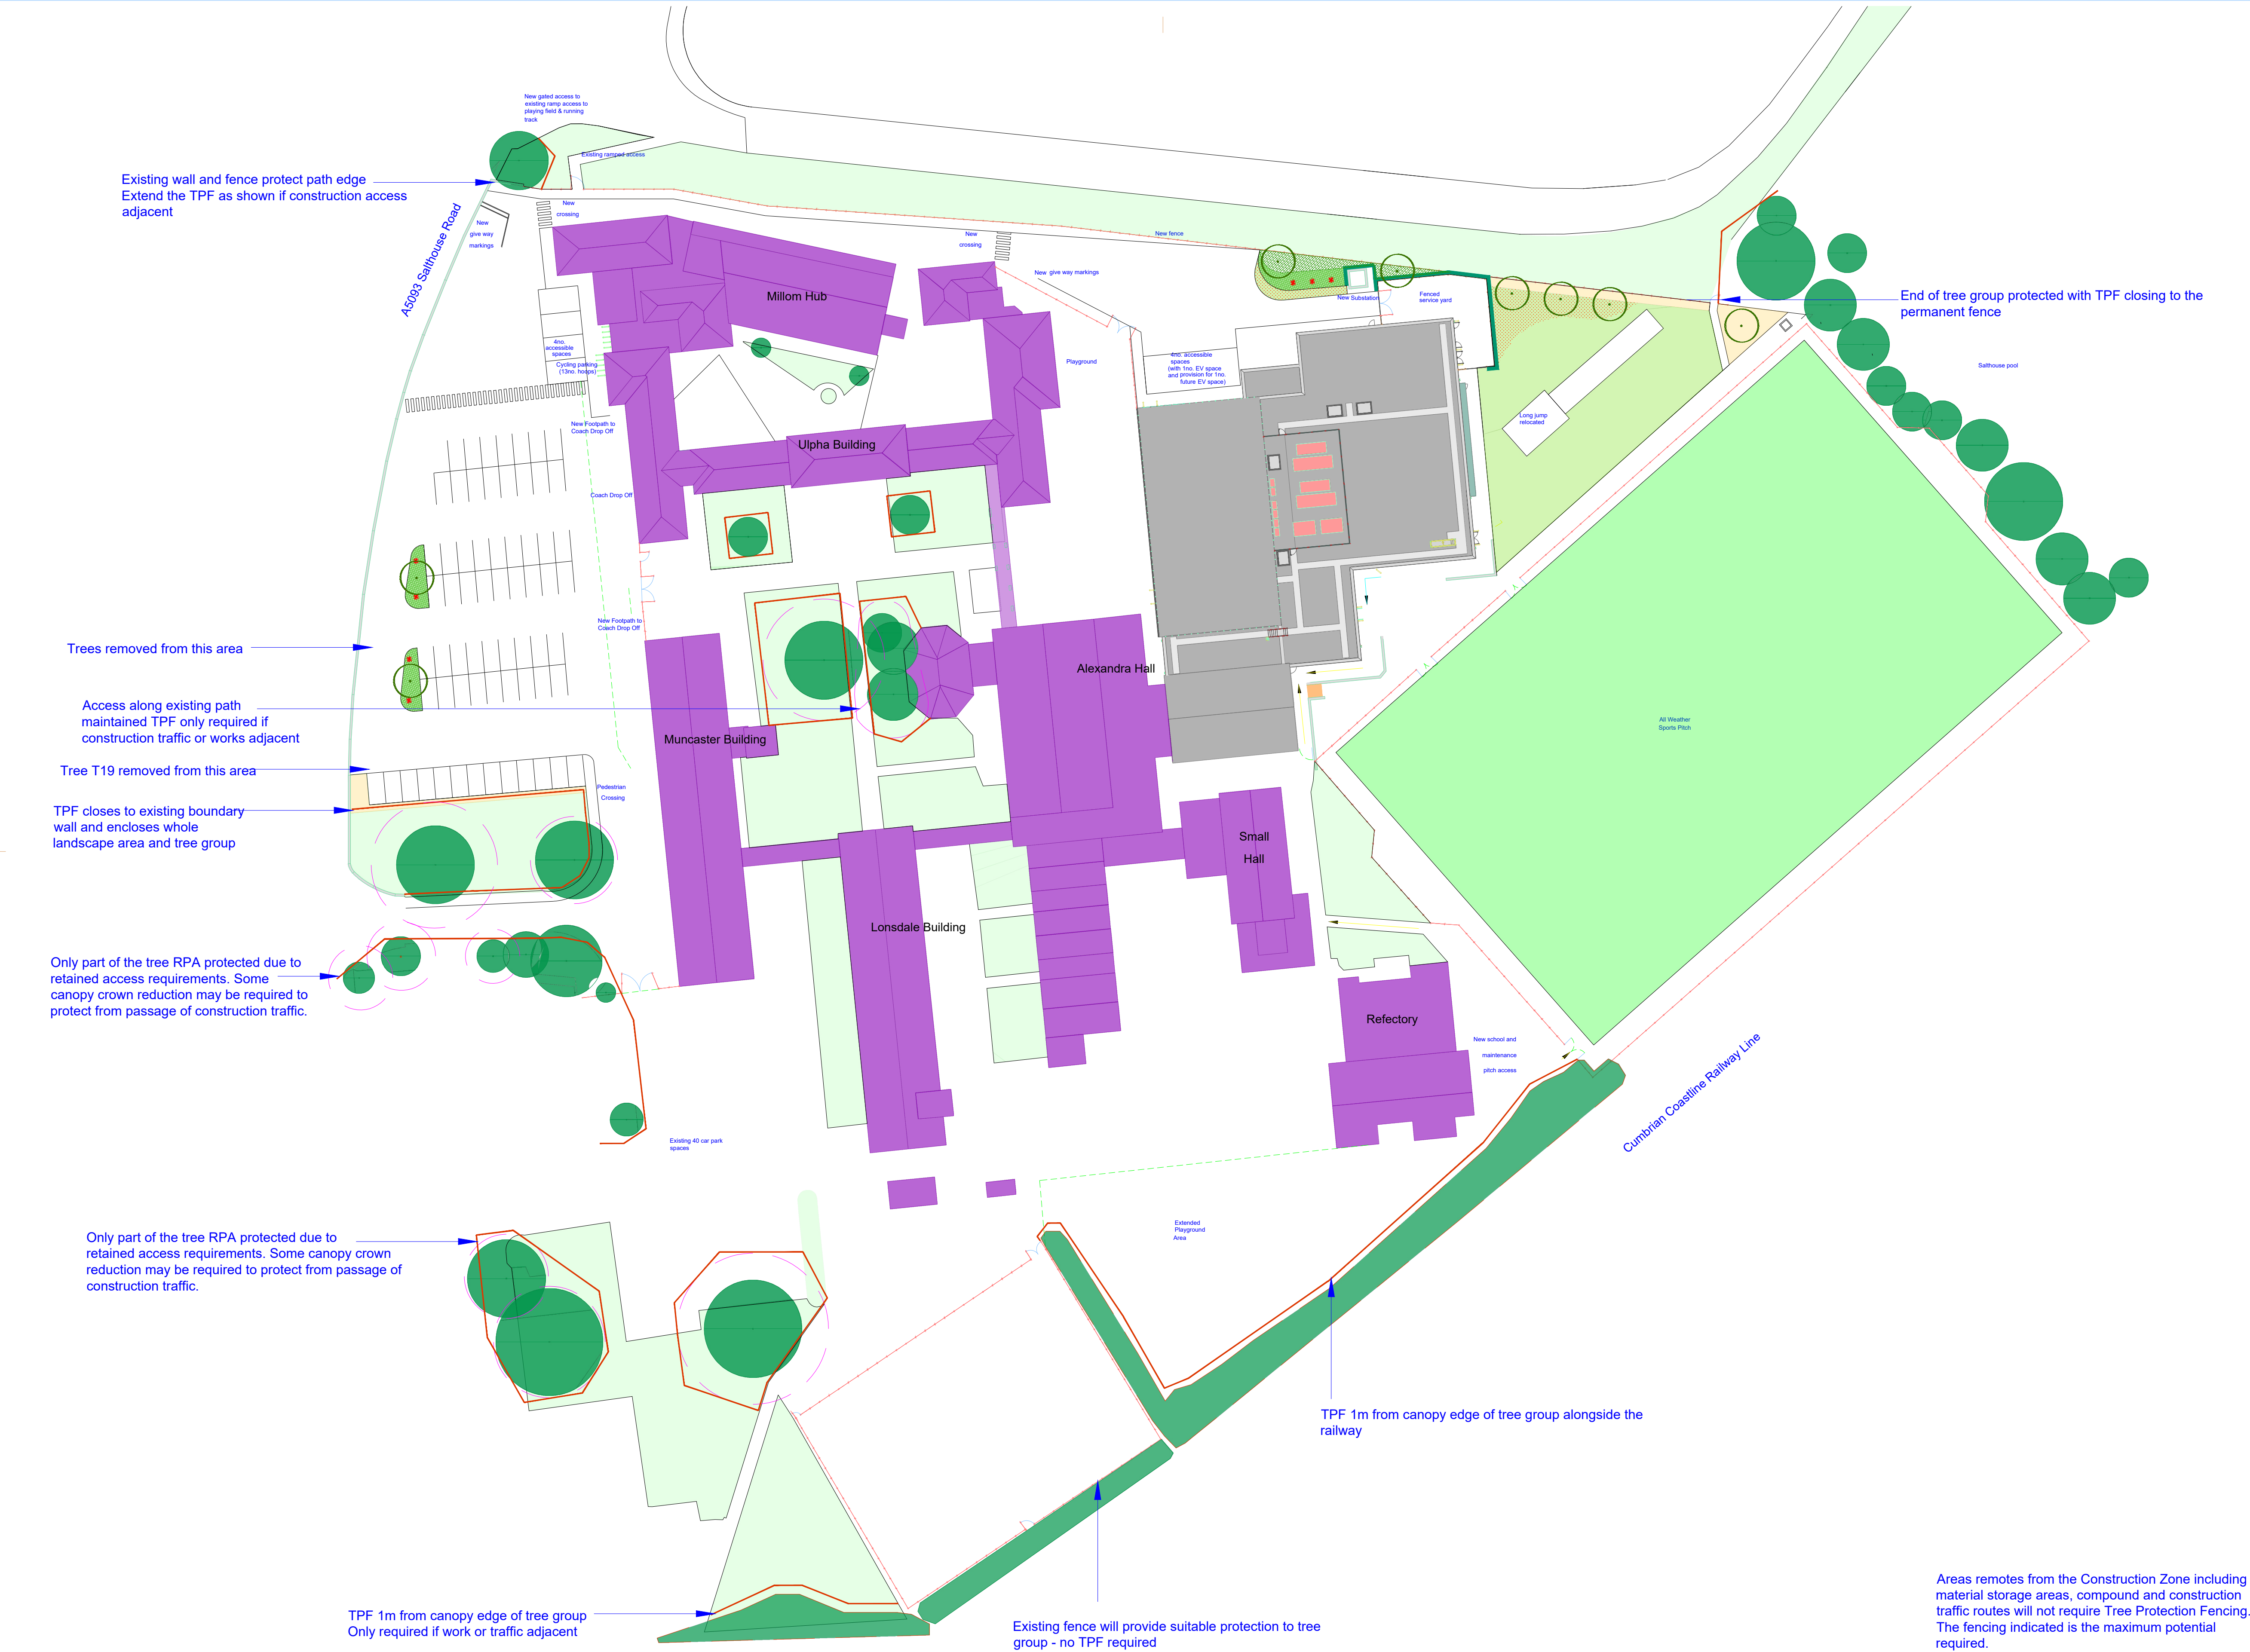


- | | | | | | |
|--|-------------------------------|--|-----------------------------|--|--|
| | Existing tree to be retained | | Proposed shrubs | | Tree Root Protection Area
(indicated when beyond canopy spread) |
| | Existing grass and vegetation | | Specimen shrubs | | |
| | Proposed grass | | Proposed tree | | |
| | Wild flower grass seeding | | Proposed native hedge | | |
| | Native bulb planting | | Artificial grass | | |
| | Proposed native planting | | Tree Protection Fence (TPF) | | |

Areas remotes from the Construction Zone including material storage areas, compound and construction traffic routes will not require Tree Protection Fencing. The fencing indicated is the maximum potential required.

CHARTERED LANDSCAPE ARCHITECTS

CUMBERLAND COUNCIL

MILLOM LEISURE CENTRE

TREE PROTECTION PLAN

DATE: 27.02.25 DRAWING NUMBER: WW/L02

SCALE: AS SHOWN @ A1