


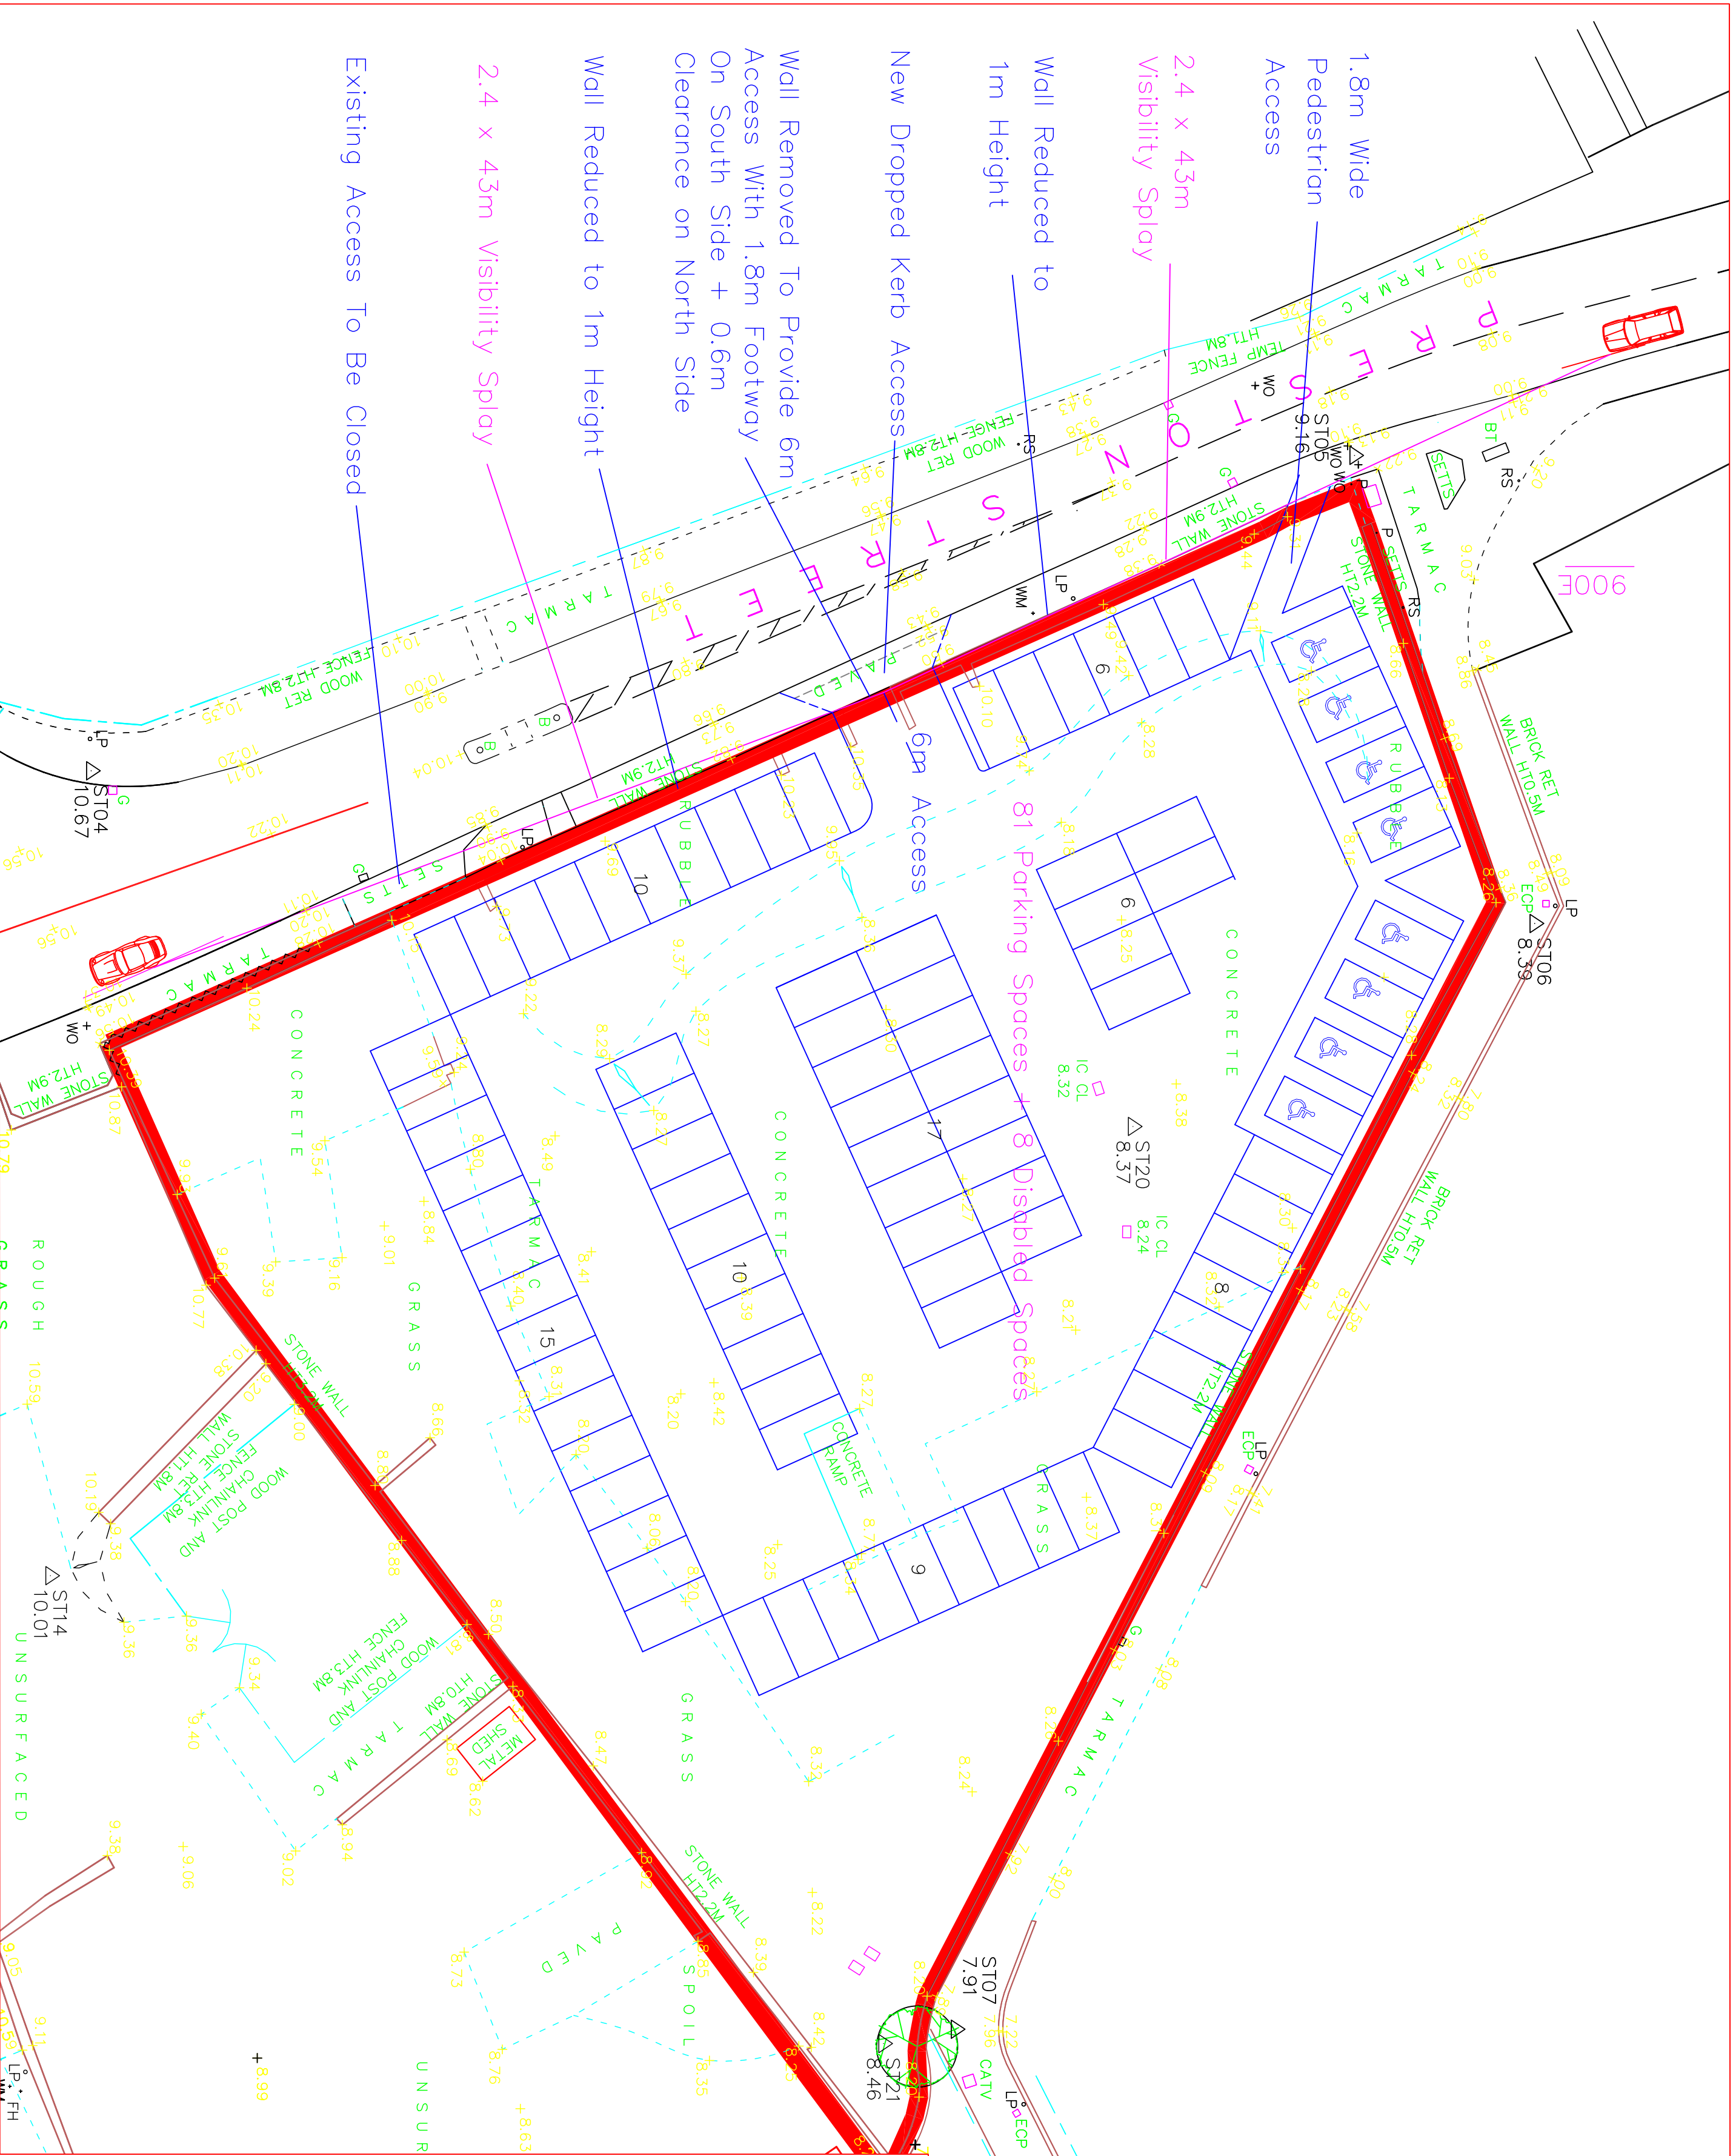

D	Layout / Access Amended	Dec 2017
C	Pedestrian Access Amended	Aug 2017
B	Disabled Boys Access Added	Aug 2017
A	Disabled Boys Added	July 2017
No.	Revision/Issue	Date

Turner Lowe Associates
22 Guest Road
Manchester M25 3DL
Tel:
Fax:
Email:

Moraine

Proposed Temporary Car Park.
Preston Street.
Whitehaven.

Job No:	170503	Drawn By:	J.L.
Date:	May 2017	Checked By:	J.L.
Scale:	1 / 250 @ A2 1 / 500 @ A4	Drawing No:	170503 / 01 / D