

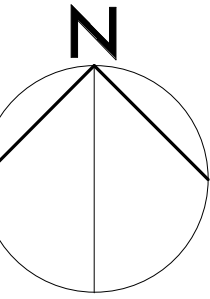


LEGEND

- 2.4m high mesh security fencing with matching security and personnel gates
- 1m high low level metal fencing with matching vehicle gates
- Access control barrier to staff car parking

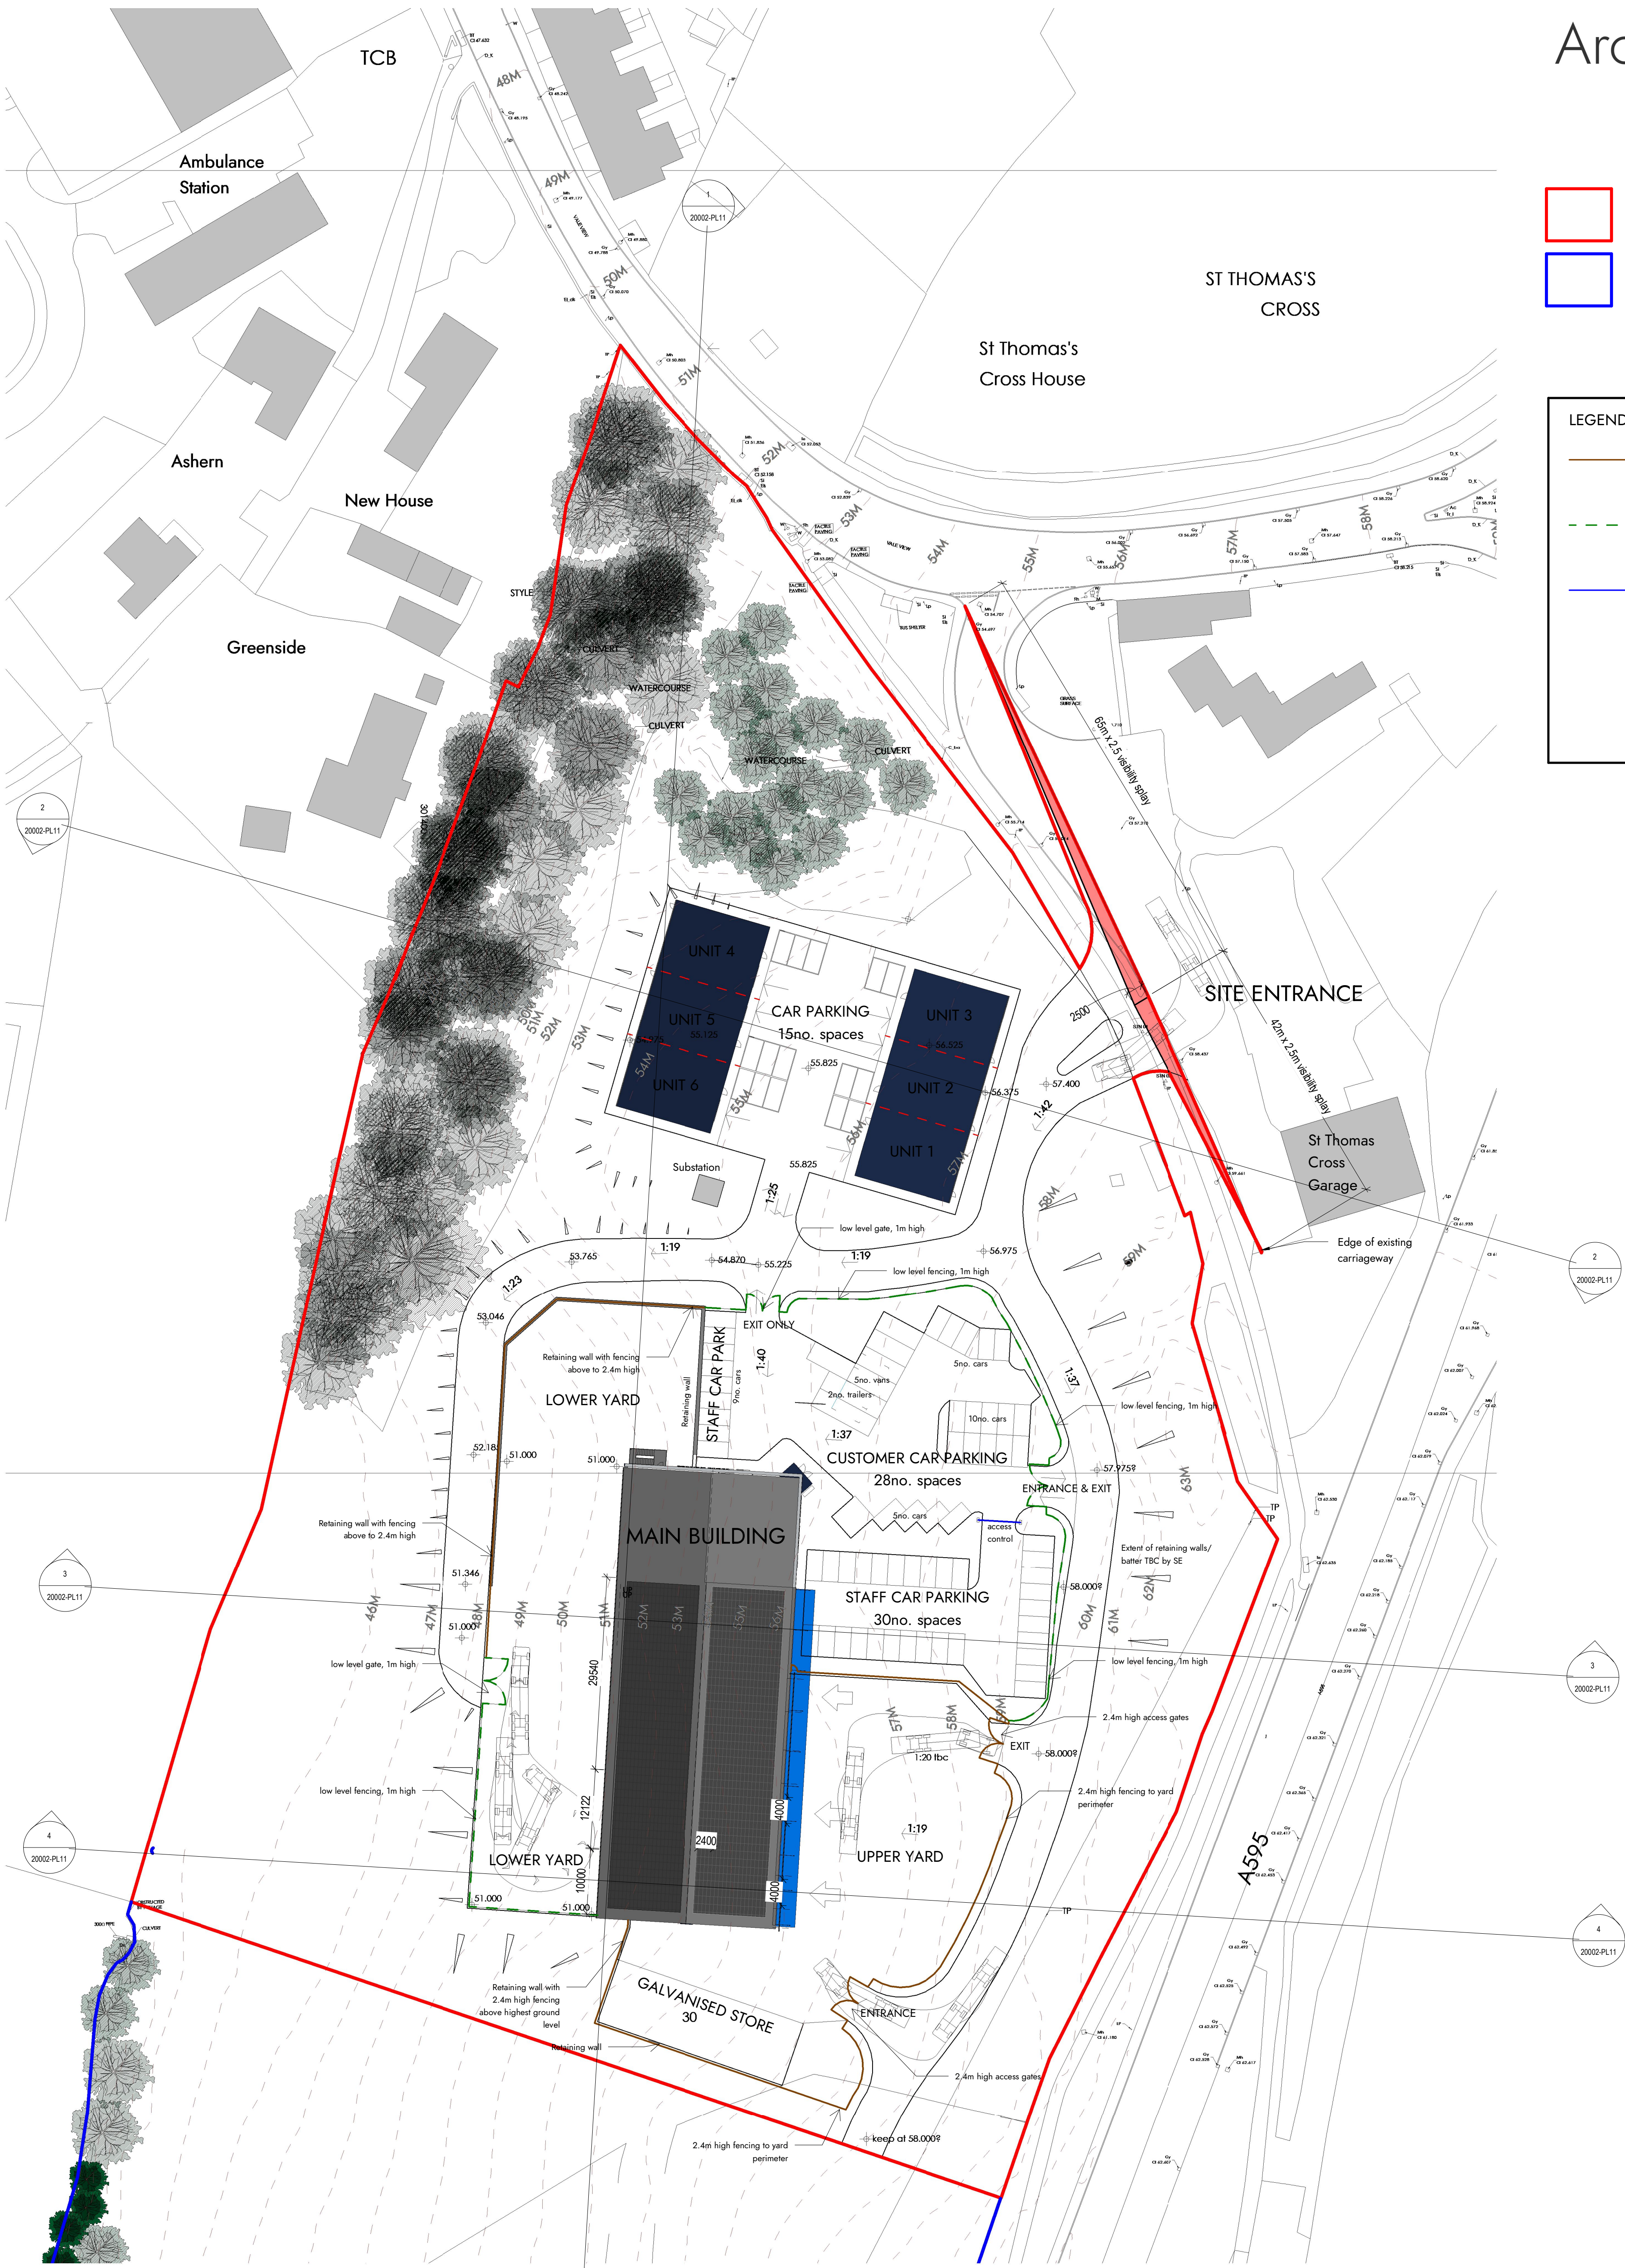

Proposed Block Plan
Thomas Graham, Egremont

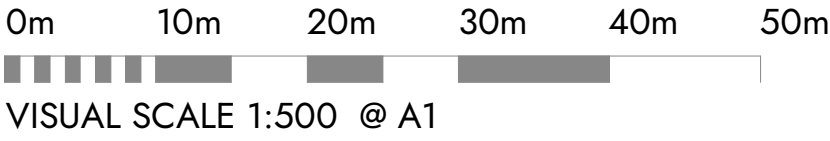

This drawing is to be read in conjunction with all related drawings. Dimensions must be checked and verified on site before commencing work or producing shop drawings. The originator must be notified immediately of any discrepancy. This drawing is copyright and remains the property of Architects Plus, and may not be reproduced in any way without written consent from Architects Plus.

Victoria Galleries, Viaduct House, Victoria Viaduct,
Carlisle, Cumbria, CA3 8AN

ap@architectsplus.co.uk

01228 515144

WWW.ARCHITECTSPUS.CO.UK

Registered Office
Victoria Galleries, Victoria House,
Victoria Viaduct, Carlisle, Cumbria, CA3 8AN

Company Registration
Architects Plus (UK) Limited
Registered in England No. 4221140

Drawing

Proposed Block Plan

PL - Planning

Project Thomas Graham, Egremont

Client name Thomas Graham & Sons Ltd

RIBA stage 4 - Technical Design

Date 05.01.23

Drawn by LC

Scale @ A1 1 : 500

Drawing number 20002-PL03

Revision B

B	Planning Application amendments following Planners comments	LC	09.03.23	
A	Planning Application submission	LC	08.02.23	
Revision	Description	Drawn	Approved	Date