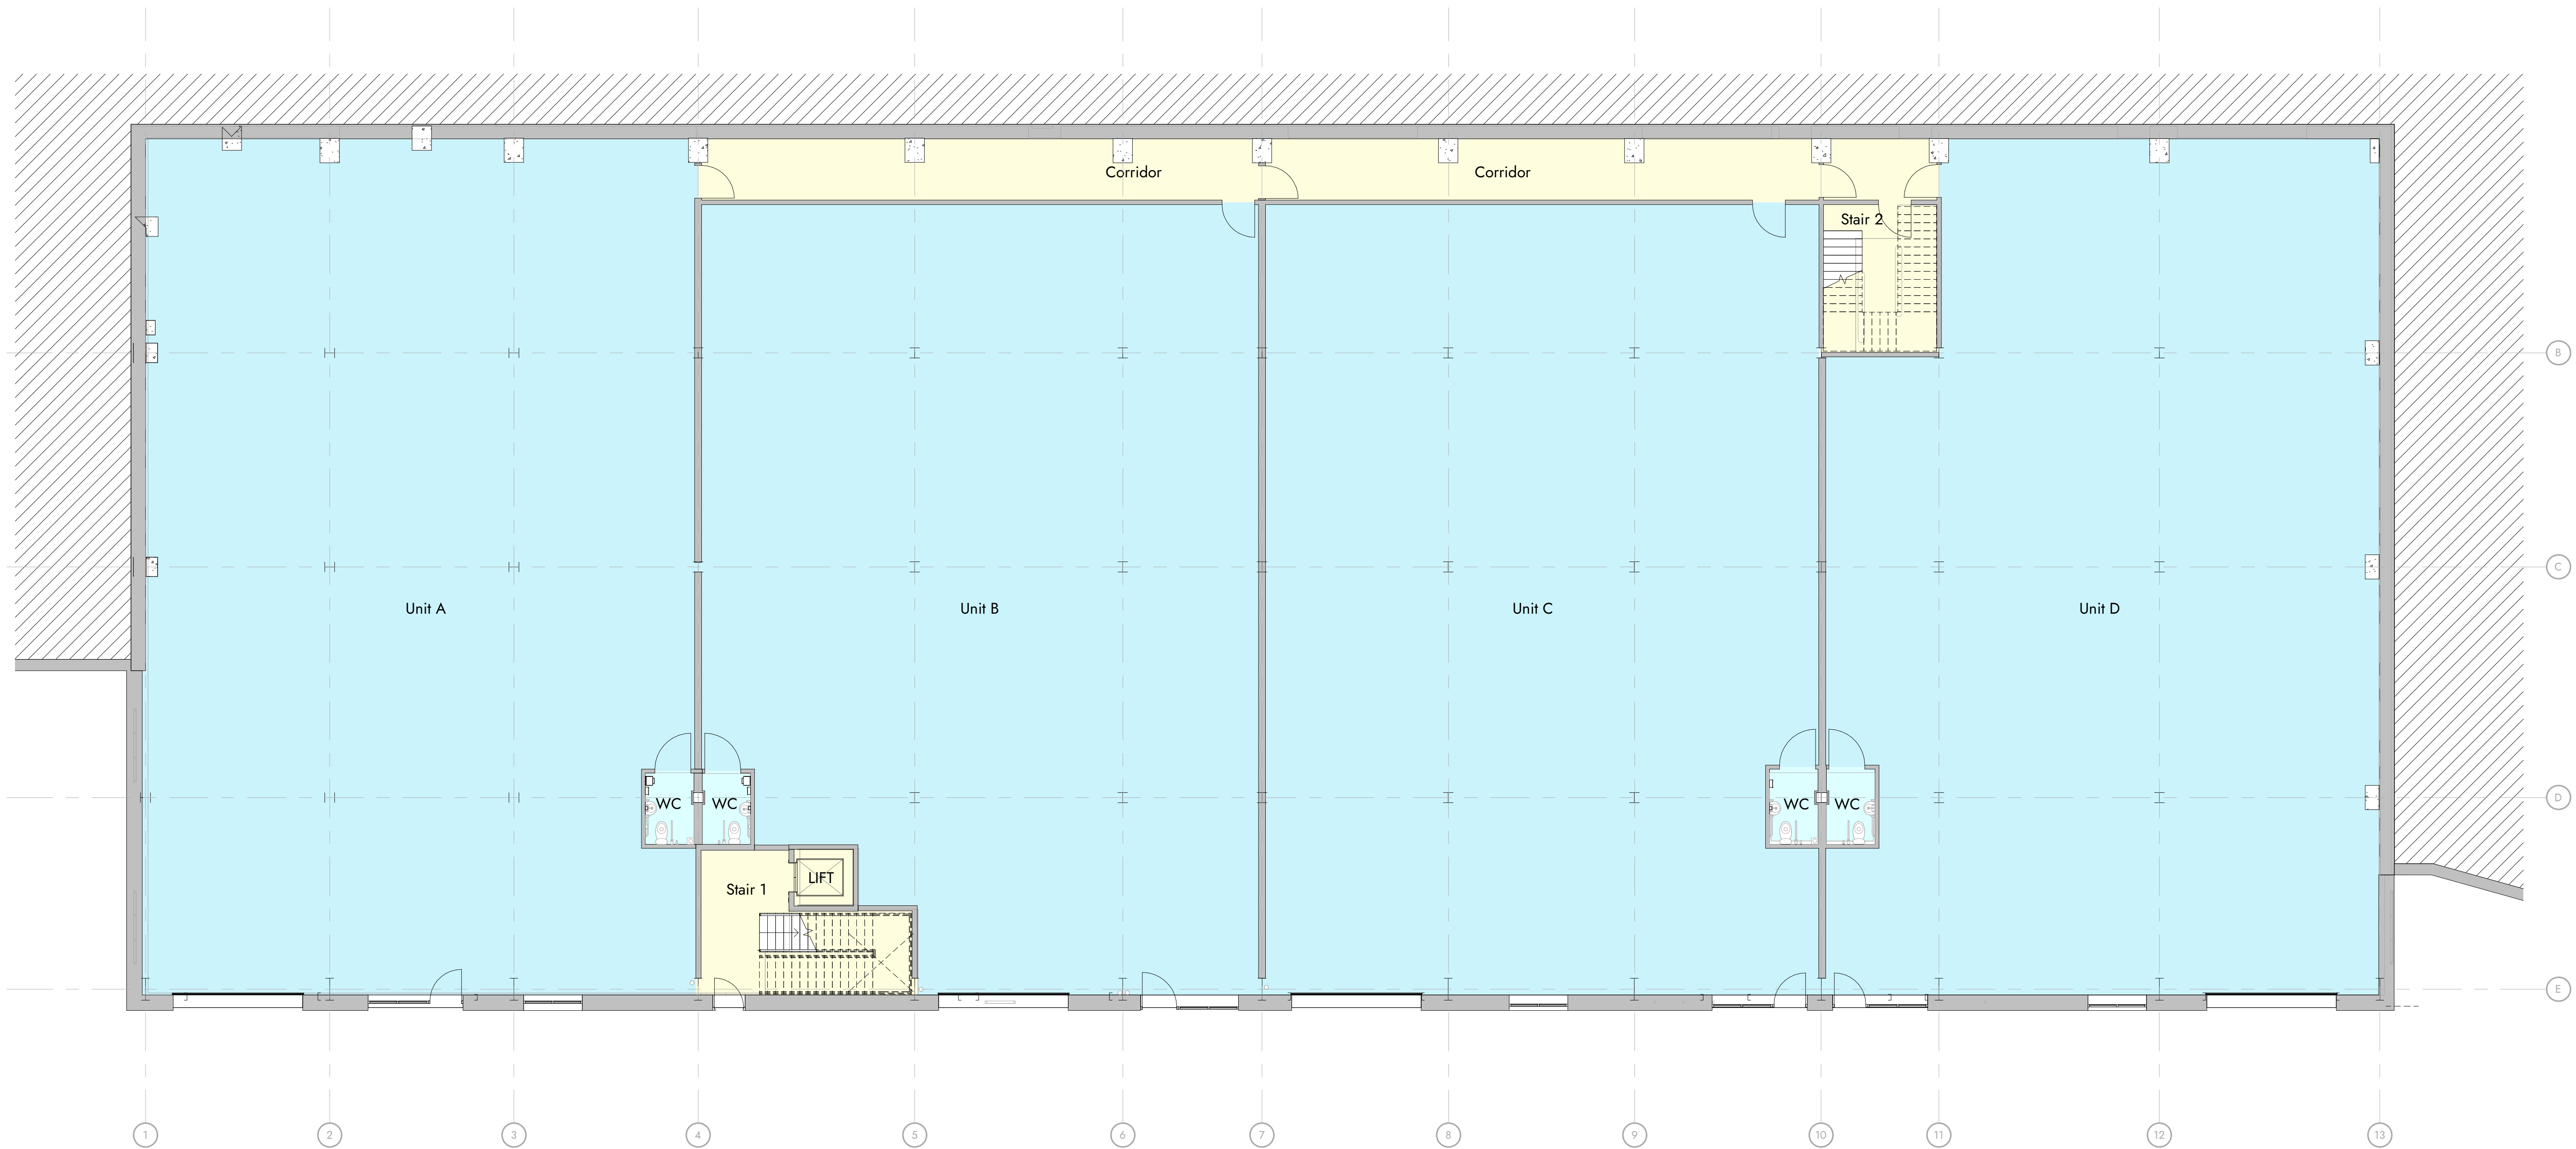


Proposed Basement Floor - Main Building

Thomas Graham, Egremont

0m 2m 4m 6m 8m 10m
VISUAL SCALE 1:100 @ A1

This drawing is to be read in conjunction with all related drawings. Dimensions must be checked and verified on site before commencing work or producing shop drawings. The originator must be notified immediately of any discrepancy. This drawing is copyright and remains the property of Architects Plus, and may not be reproduced in any way without written consent from Architects Plus.

Victoria Galleries, Viaduct House, Victoria Viaduct, Carlisle, Cumbria, CA3 8AN | ap@architectsplus.co.uk | 01228 515144

WWW.ARCHITECTSPUS.CO.UK

Registered Office
Victoria Galleries, Victoria House,
Victoria Viaduct, Carlisle Cumbria, CA3 8AN

Company Registration
Architects Plus [UK] Limited
Registered in England no. 4221140

B	Drawings revised due to amendments to site entrance and design development updates	LC /FM	29.06.23
A	Planning Application submission	LC	08.02.23
Revision	Description	Drawn	Approved

Drawing
Proposed Basement Floor - Main Building
Status
PL - Planning

Project
Thomas Graham, Egremont

Client name
Thomas Graham & Sons Ltd

RIBA stage
4 - Technical Design

Date	10.01.23	Drawn by	LC	Scale @ A1	1 : 100	Drawing number	20002-PL05	Revision	B
------	----------	----------	----	------------	---------	----------------	------------	----------	---