


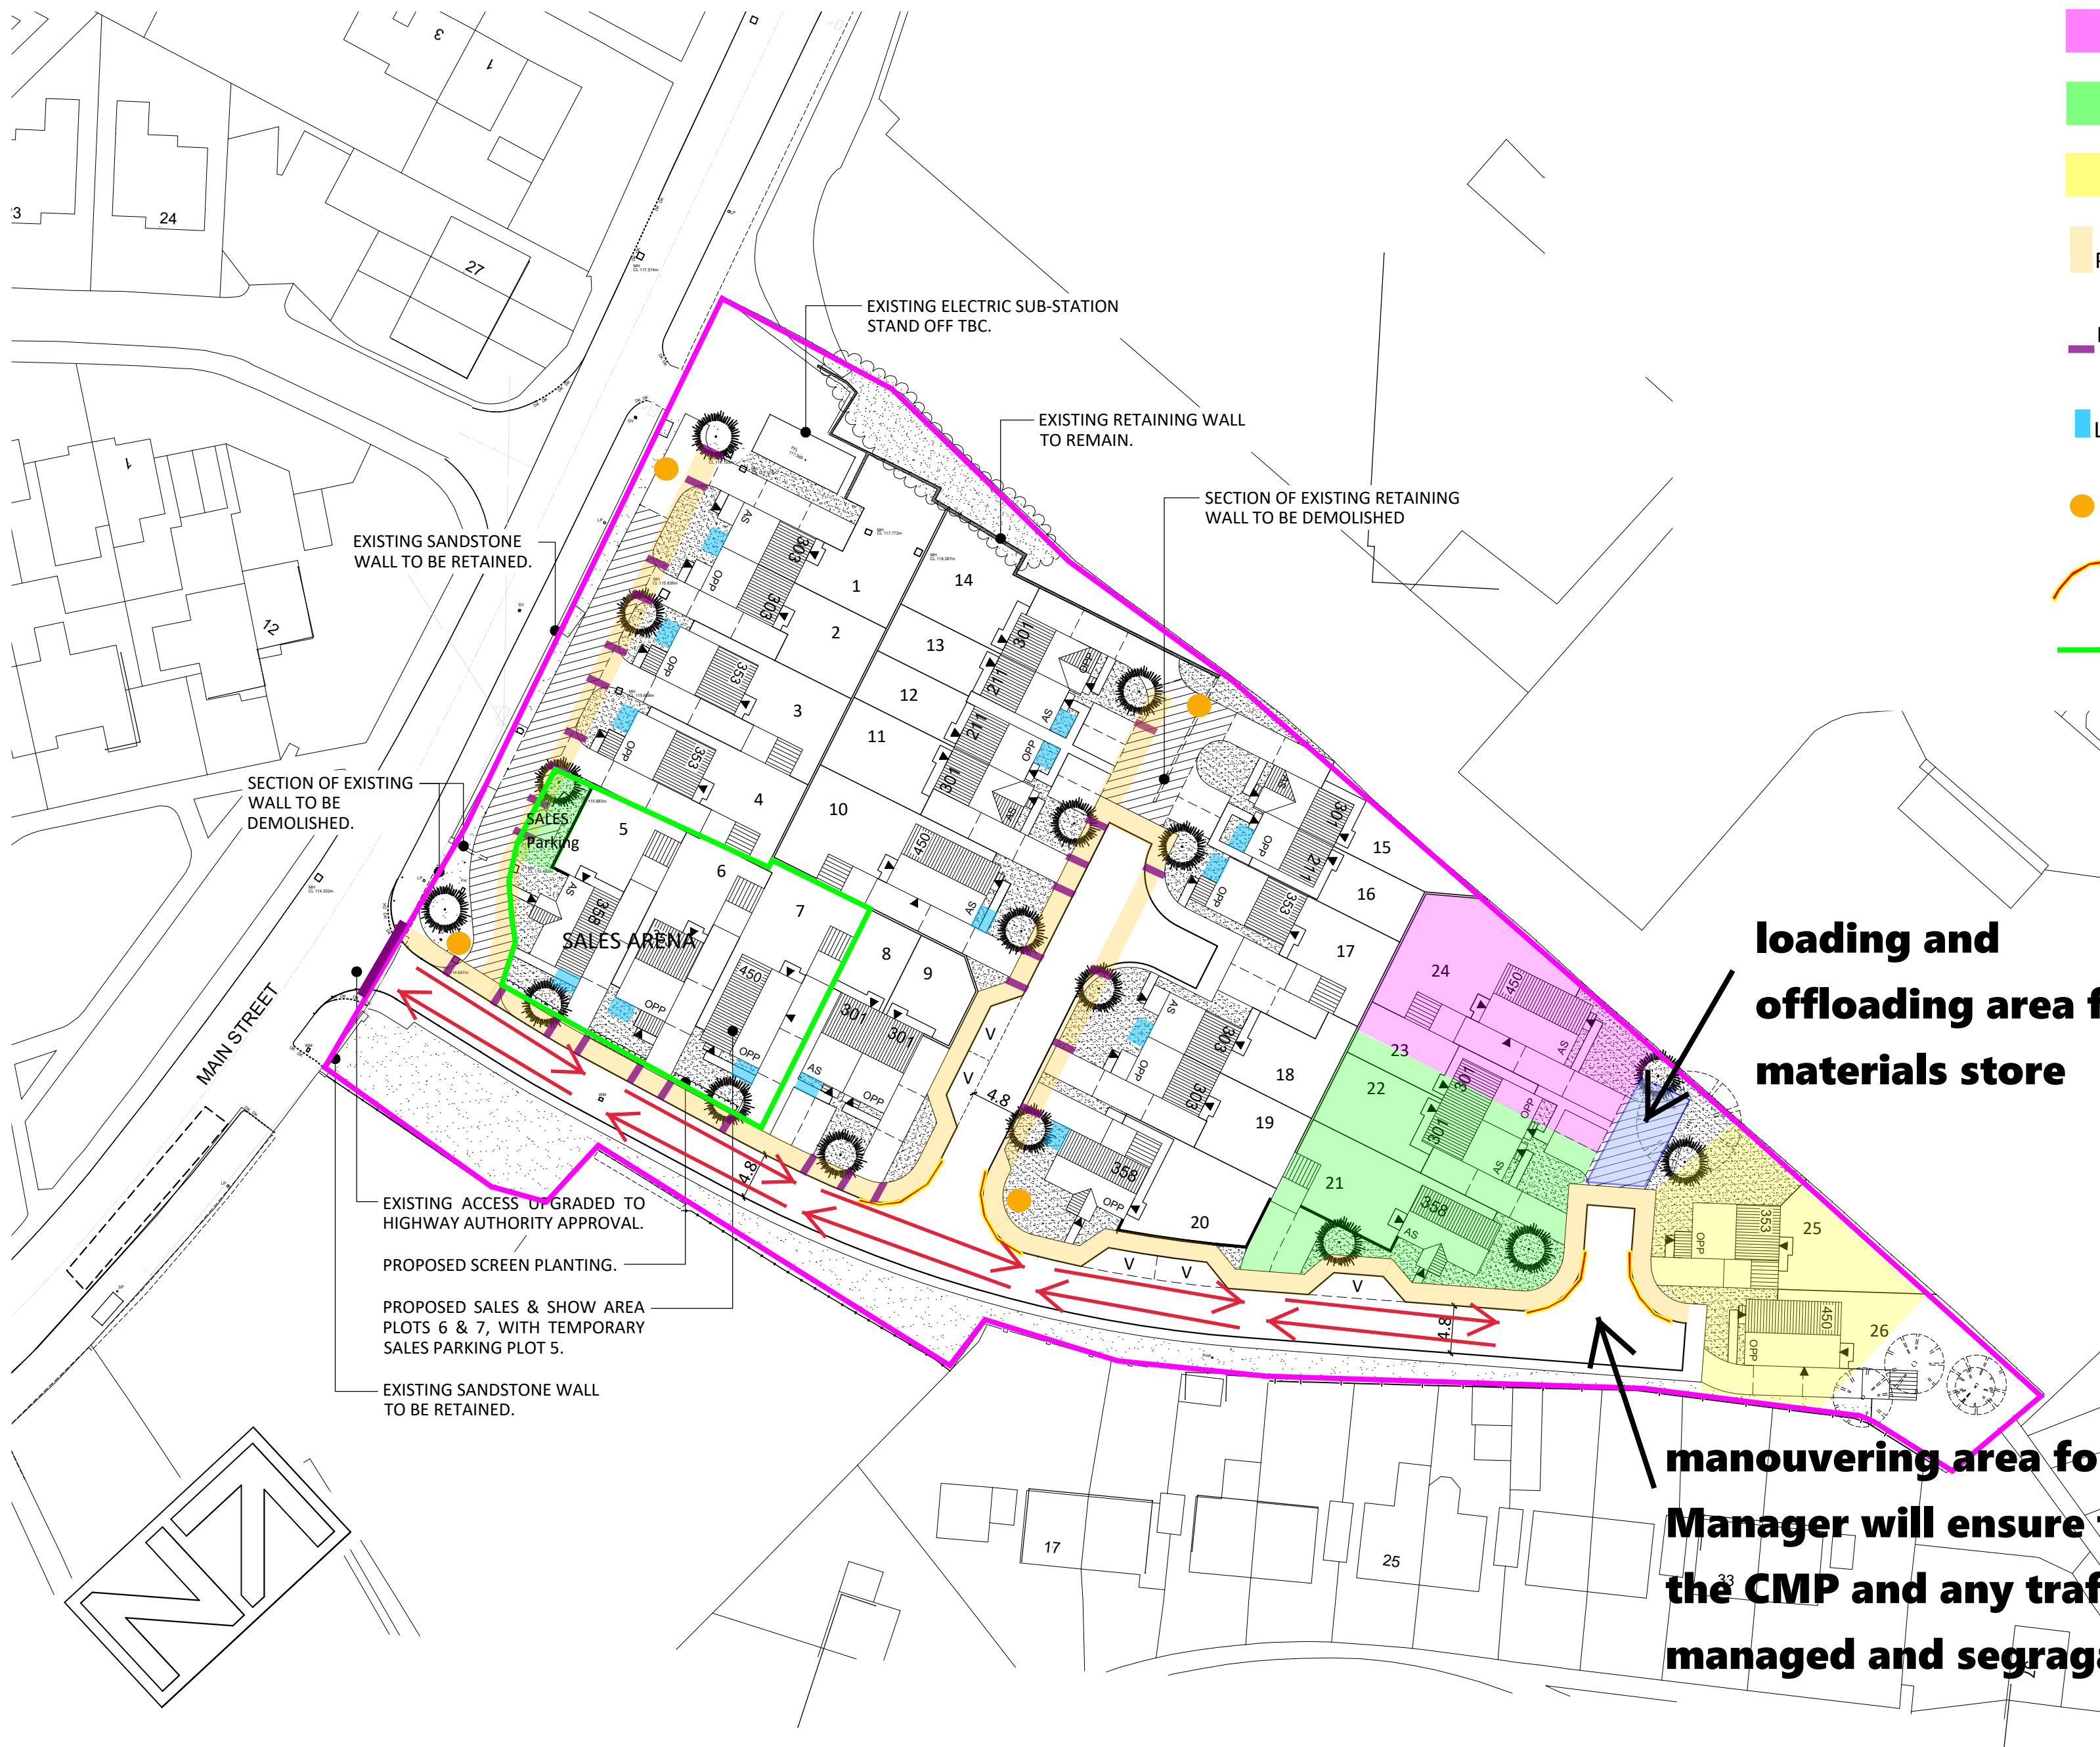

KEY

- MATERIAL STORAGE
- COMPOUND
- BUILD CAR PARK
- PEDESTRIAN ROUTES
- PEDESTRIAN CROSSING POINTS
- LOADING BAY
- FIRE POINT
- KERB GUARD
- SALES ARENA



loading and
offloading area for
materials store

manouvering area for site deliveries and car parking. Site
Manager will ensure that the deliveries are timed as per
the CMP and any traffic management on the site is fully
managed and segregated.

2089 - Ivy Mills

CONSTRUCTION MANAGEMENT & TRAFFIC
MANAGEMENT PLAN v1.4

IVY MILL, WHITEHAVEN