


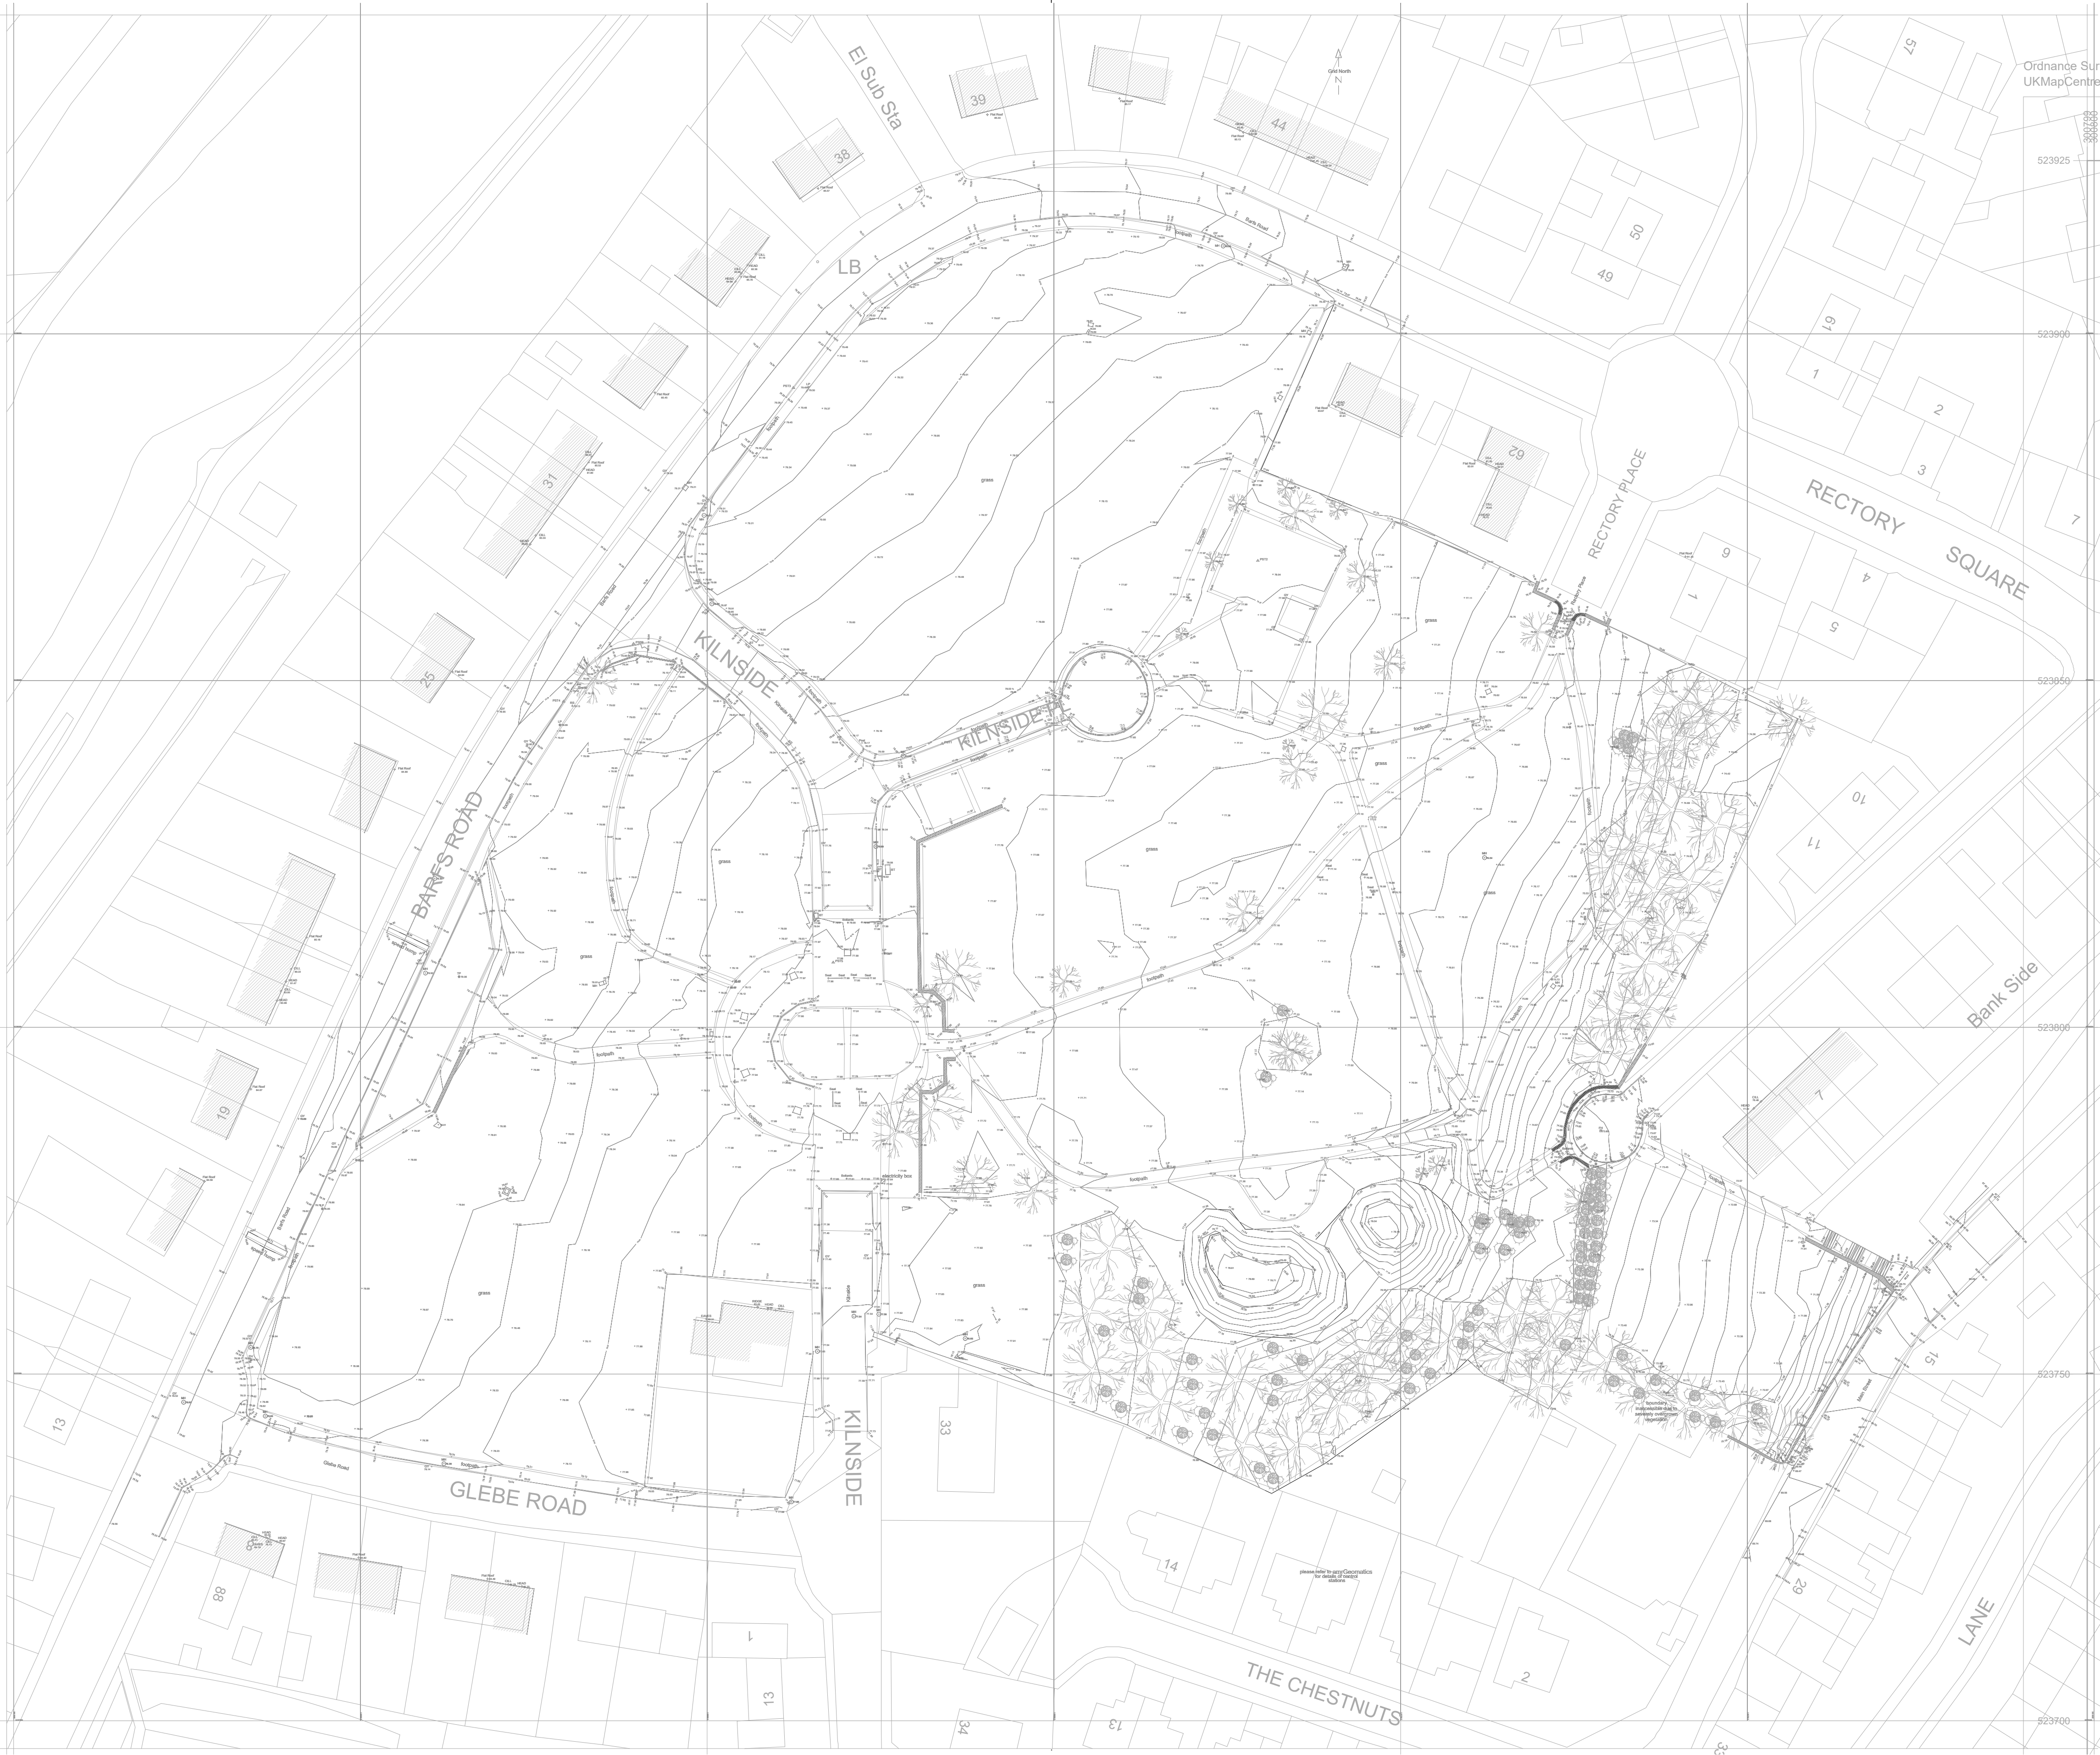

Existing Levels & Topography

Distington, Barf's Road

0m 10m 20m 30m 40m 50m
VISUAL SCALE 1:500 @ A1

This drawing is to be read in conjunction with all related drawings. Dimensions must be checked and verified on site before commencing work or producing shop drawings. The originator must be notified immediately of any discrepancy. This drawing is copyright and remains the property of Architects Plus, and may not be reproduced in any way without written consent from Architects Plus.

Suite 3, Carlyle's Court, St Mary's Gate, Carlisle, Cumbria, CA3 8RY | ap@architectsplus.co.uk | 01228 515144

WWW.ARCHITECTSPUS.CO.UK

Registered Office
Suite 3, Carlyle's Court, St Mary's Gate,
Carlisle, Cumbria, CA3 8RY

Company Registration
Architects Plus (UK) Limited
Registered in England no. 4221140

Drawing		Status	
Existing Levels & Topography		PL - Planning	
Project	Client name	RIBA stage	
Distington, Barf's Road	Thomas Armstrong (Construction) Ltd	3 - Spatial Coordination	
Date	Drawn by	Scale @ A1	Revision
12/06/2026	TP	1 : 500	25030-PL003