



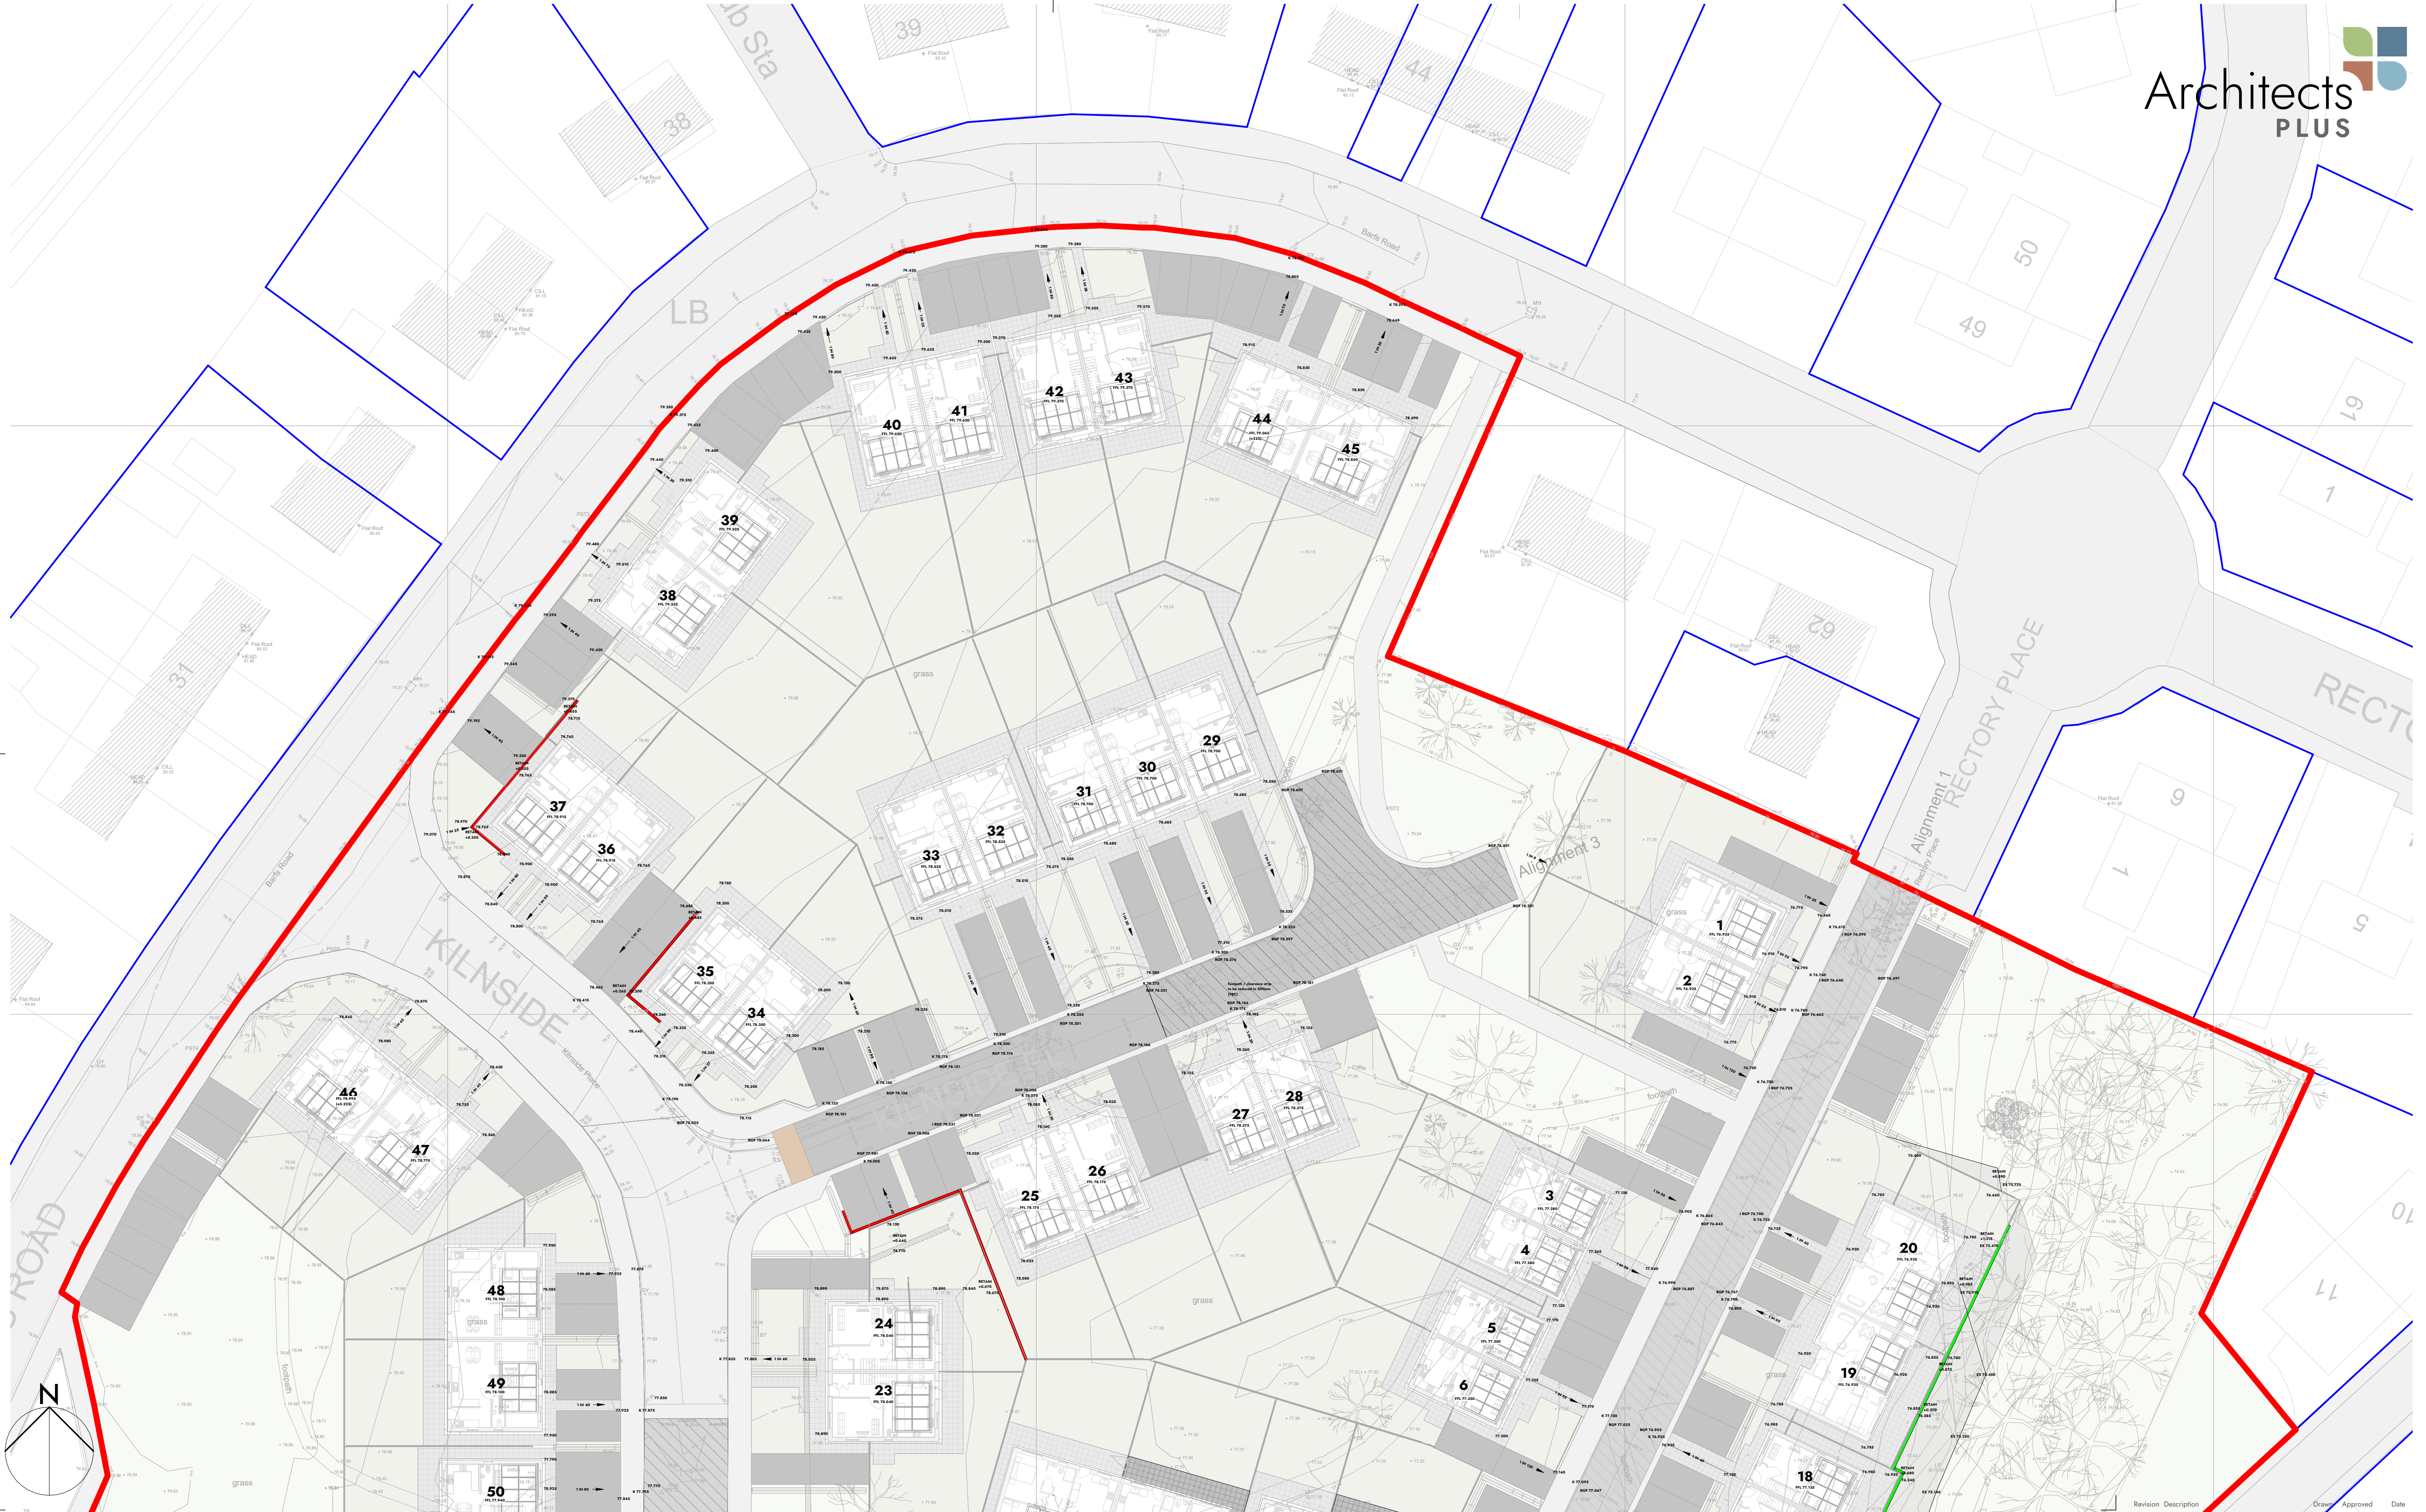

Proposed Site Levels 1

Distington, Barf's Road

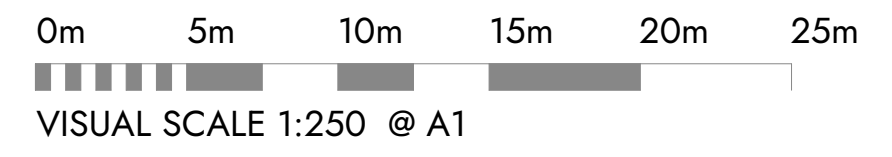

VISUAL SCALE 1:250 @ A1

This drawing is to be read in conjunction with all related drawings. Dimensions must be checked and verified on site before commencing work or producing shop drawings. The originator must be notified immediately of any discrepancy. This drawing is copyright and remains the property of Architects Plus, and may not be reproduced in any way without written consent from Architects Plus.

Suite 3, Carlyle's Court, St Mary's Gate, Carlisle, Cumbria, CA3 8RY | ap@architectsplus.co.uk | 01228 515144

WWW.ARCHITECTSPUS.CO.UK | **Registered Office**
Suite 3, Carlyle's Court, St Mary's Gate,
Carlisle, Cumbria, CA3 8RY | **Company Registration**
Architects Plus (UK) Limited
Registered in England no. 4221140

Drawing		Proposed Site Levels 1		Status
				PL - Planning
Project		Client name		RIBA stage
Distington, Barf's Road		Thomas Armstrong (Construction) Ltd		3 - Spatial Coordination
Date	Drawn by	Scale @ A1	Drawing number	Revision
15/05/2026	TP	1 : 250	25030-PL005	