



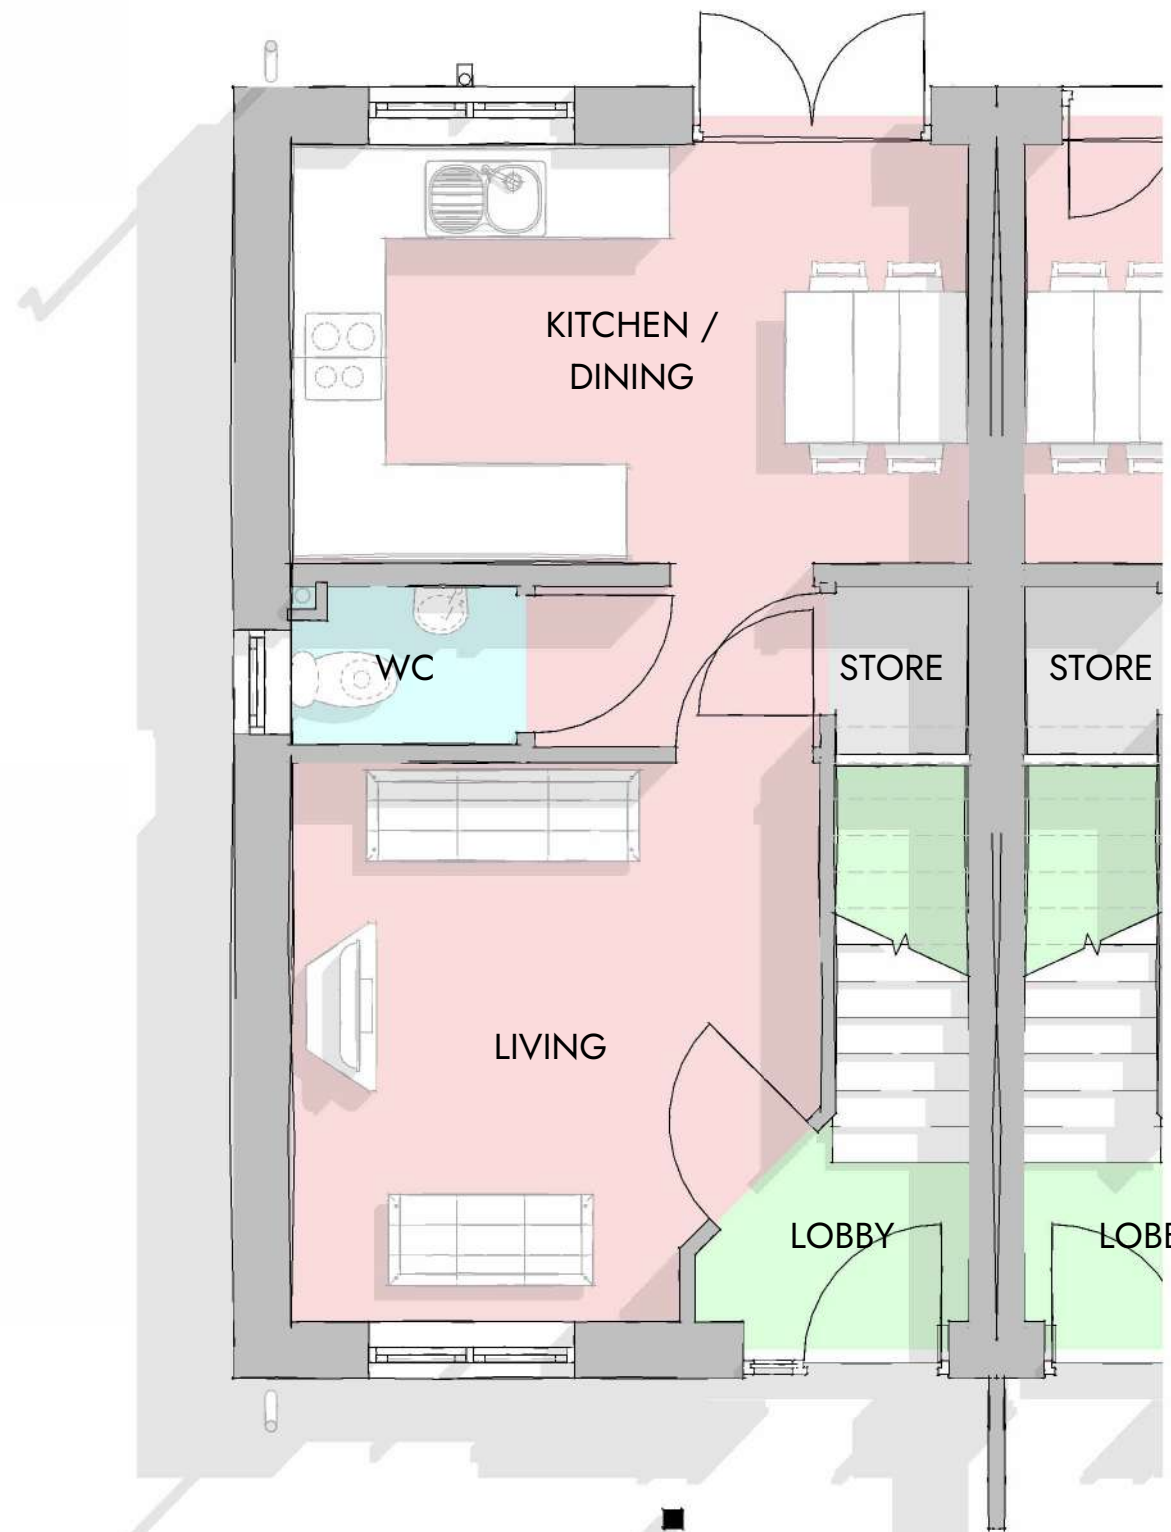


Ground Floor (Handed)



Front (Handed)

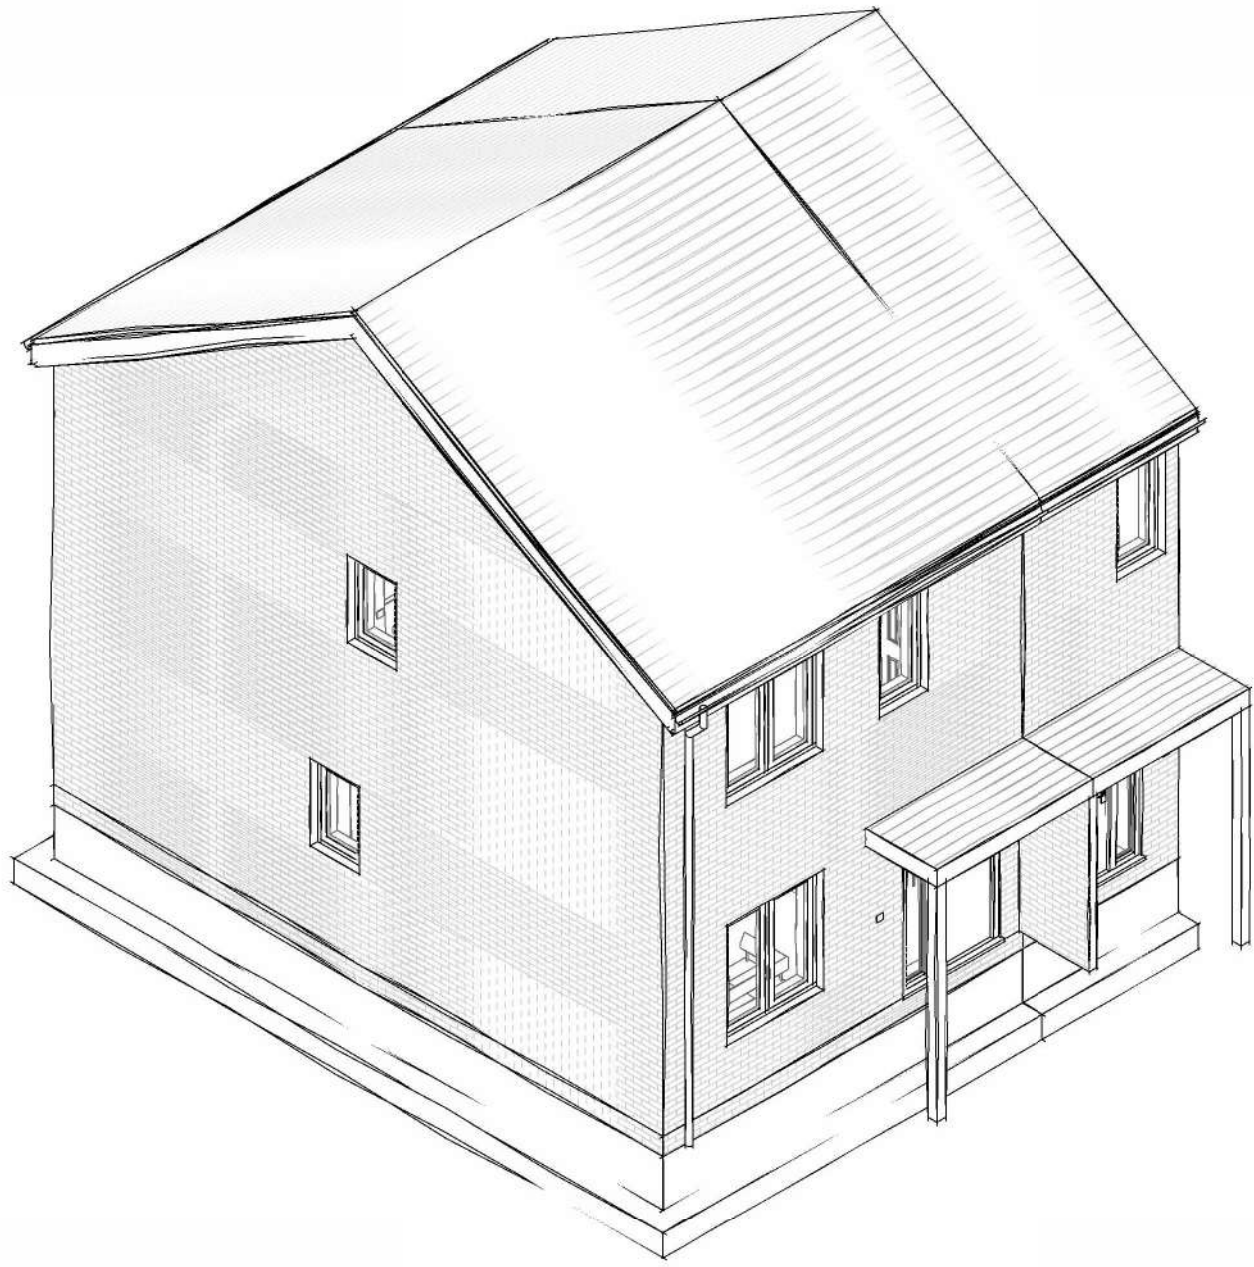


Isometric (Handed)

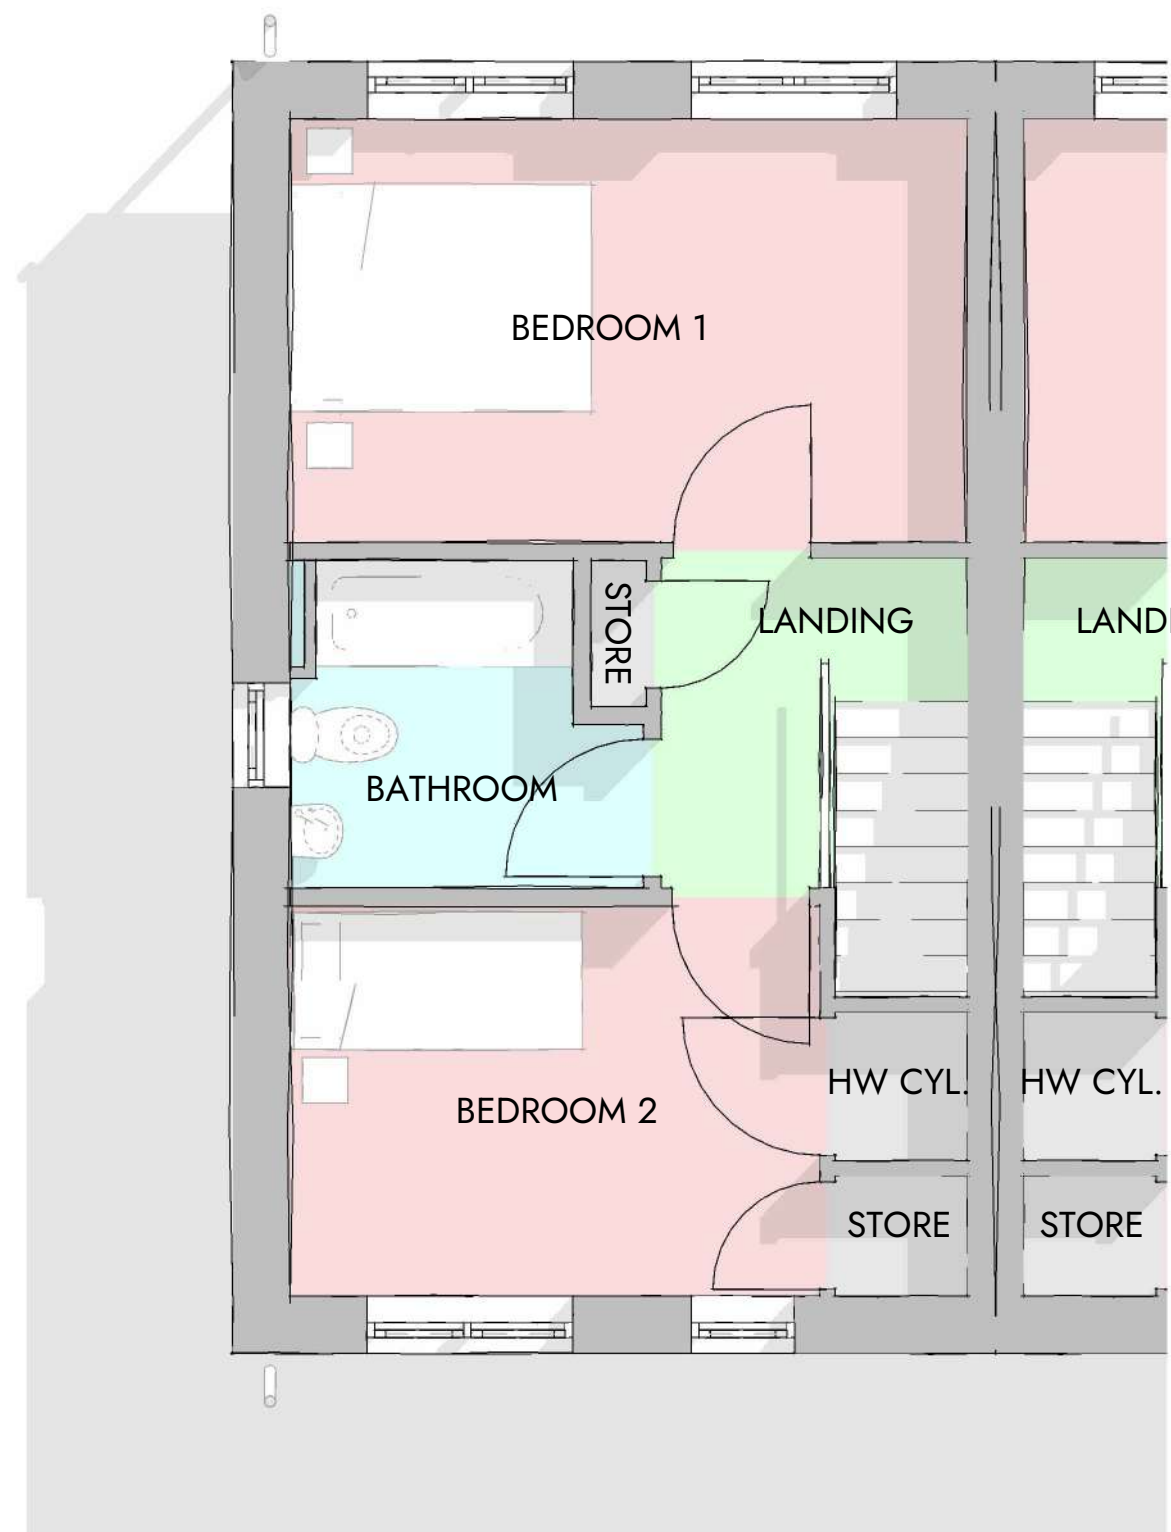

First Floor (Handed)



Rear (Handed)

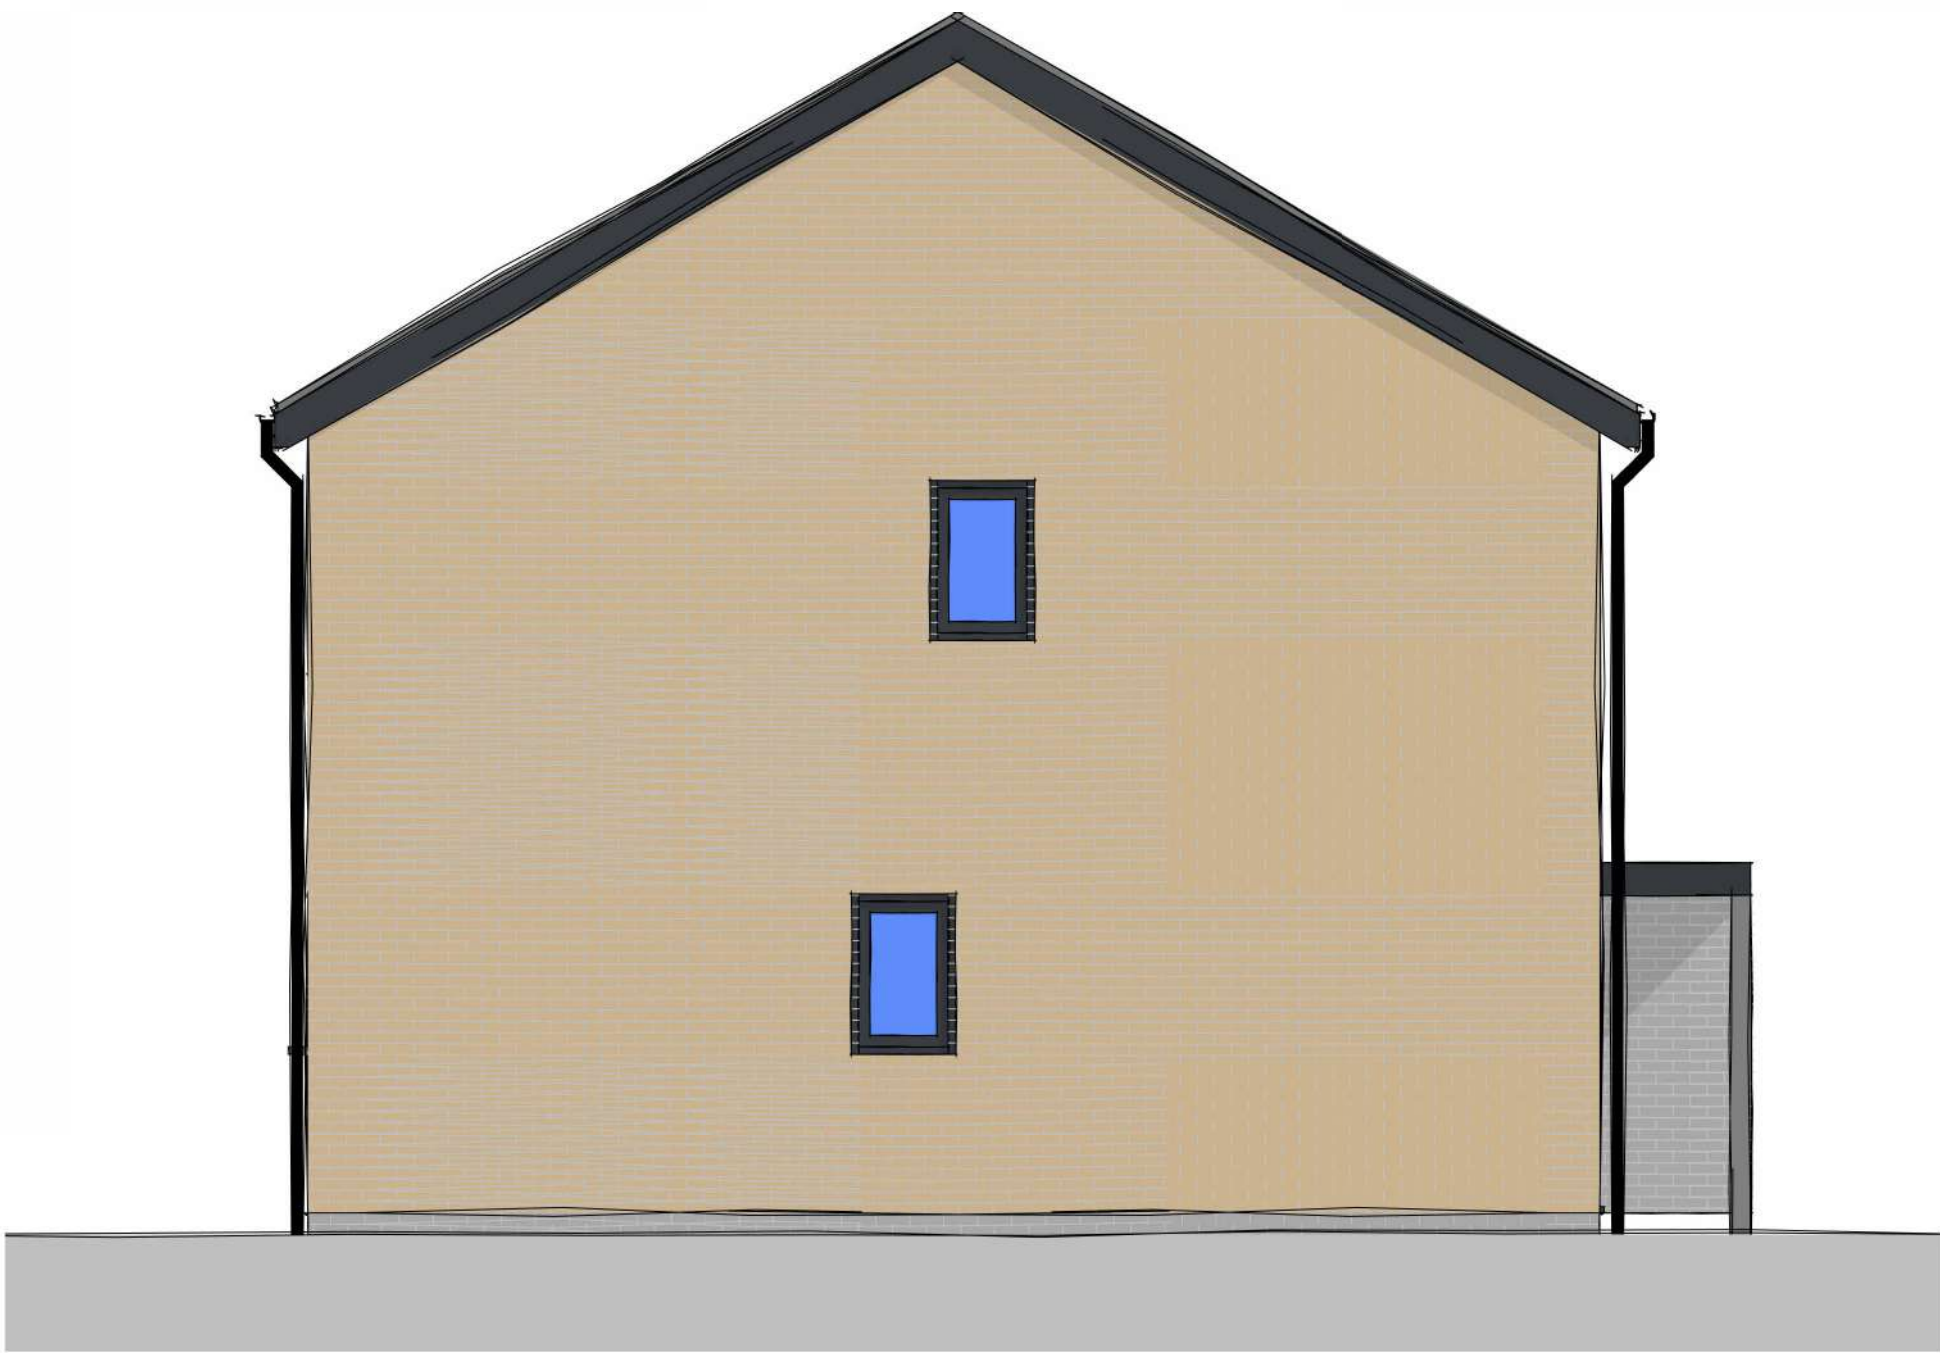

Side (Handed)