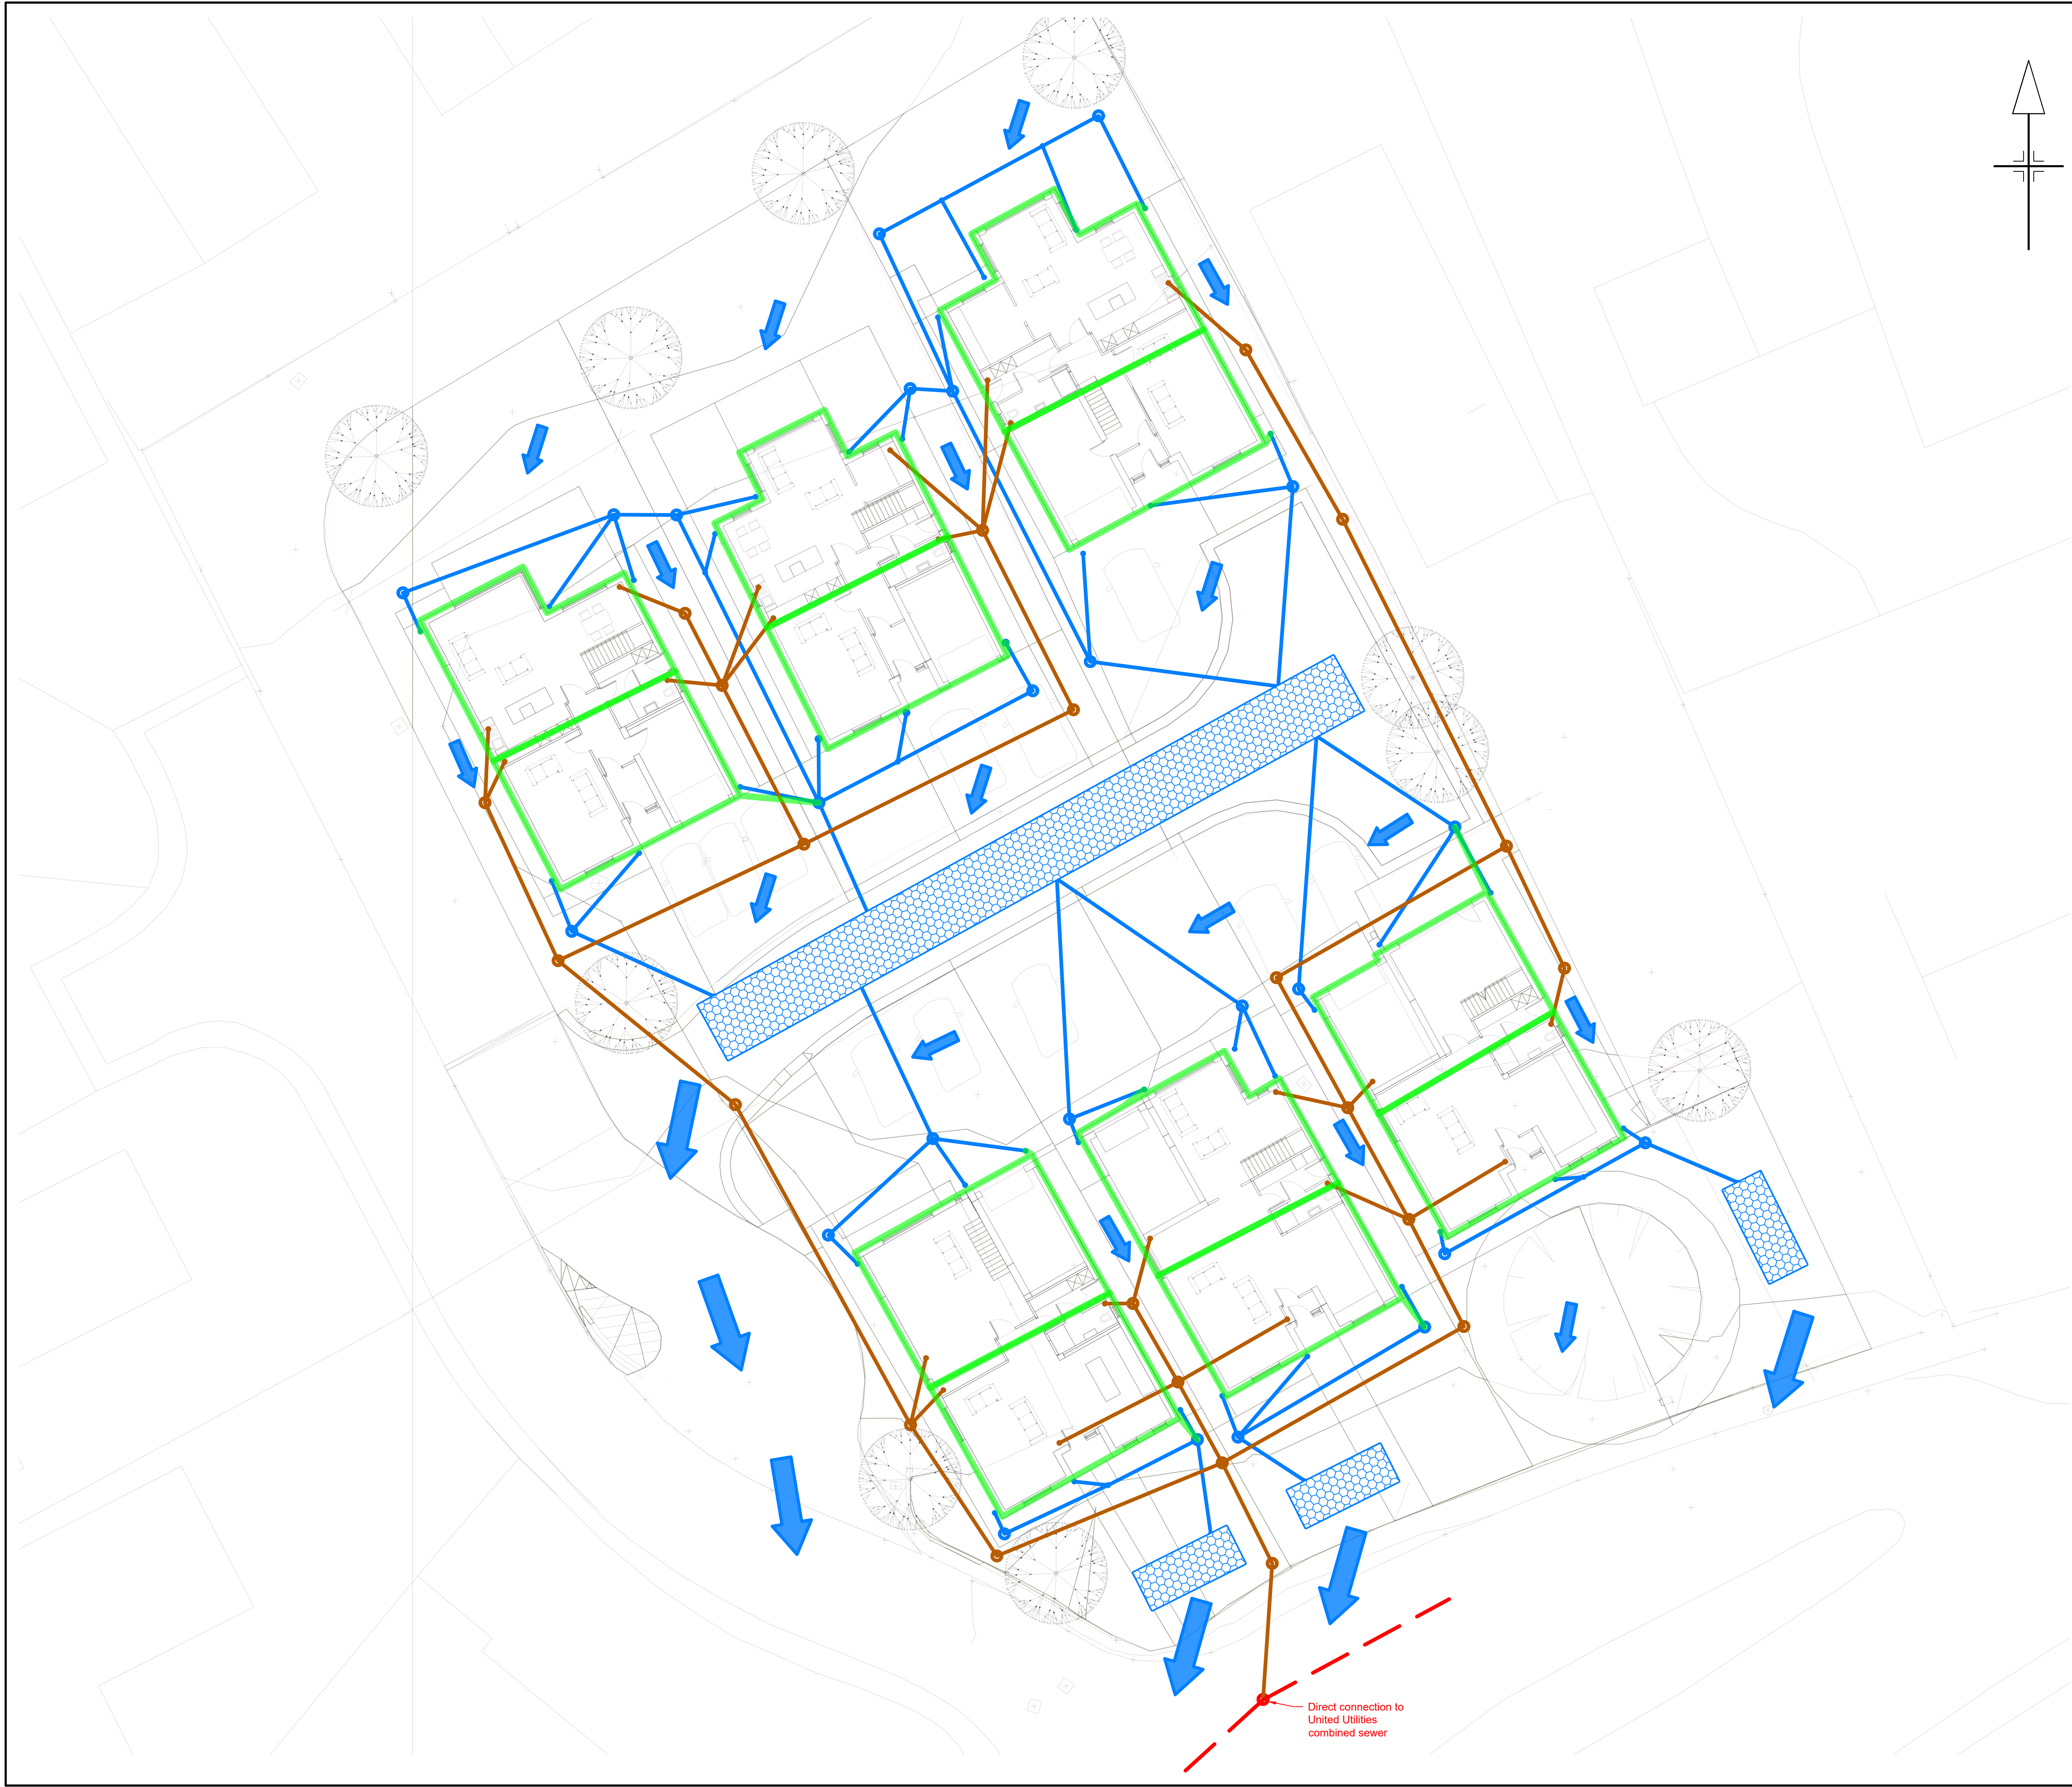


LEGEND

- Proposed Surface water drainage
- Proposed Foul drainage
- Proposed combined drain
- Existing combined sewer
- Impermeable catchment areas

Exceedance Route(s)

03	11-11-25	Exceedance Routes Added	PE	MTY	MTY
02	27-06-25	Redesign with new site layout	PE	MTY	MTY
01	13-06-25	FIRST ISSUE	PE	MTY	MTY
Rev.	Date	Description	By	Chkd	App'd

The Drainage Designers
90 Coronation Street, Sunderland, SR1 2HE

Drawing Status	FOR CONSTRUCTION	Suitability	C4
Project Title	CROSS GROVE		
Drawing Title	PROPOSED DRAINAGE ARRANGEMENT		

Scale	Designed	Drawn	Checked	Authorised
1:150	PE	PE	MTY	MTY
Original Size	Date	Date	Date	Date
A1	13-06-25	13-06-25	13-06-25	13-06-25

Drawing Number	Revision
5075-DD-XX-XX-DR-D-0004	03

Direct connection to
United Utilities
combined sewer