


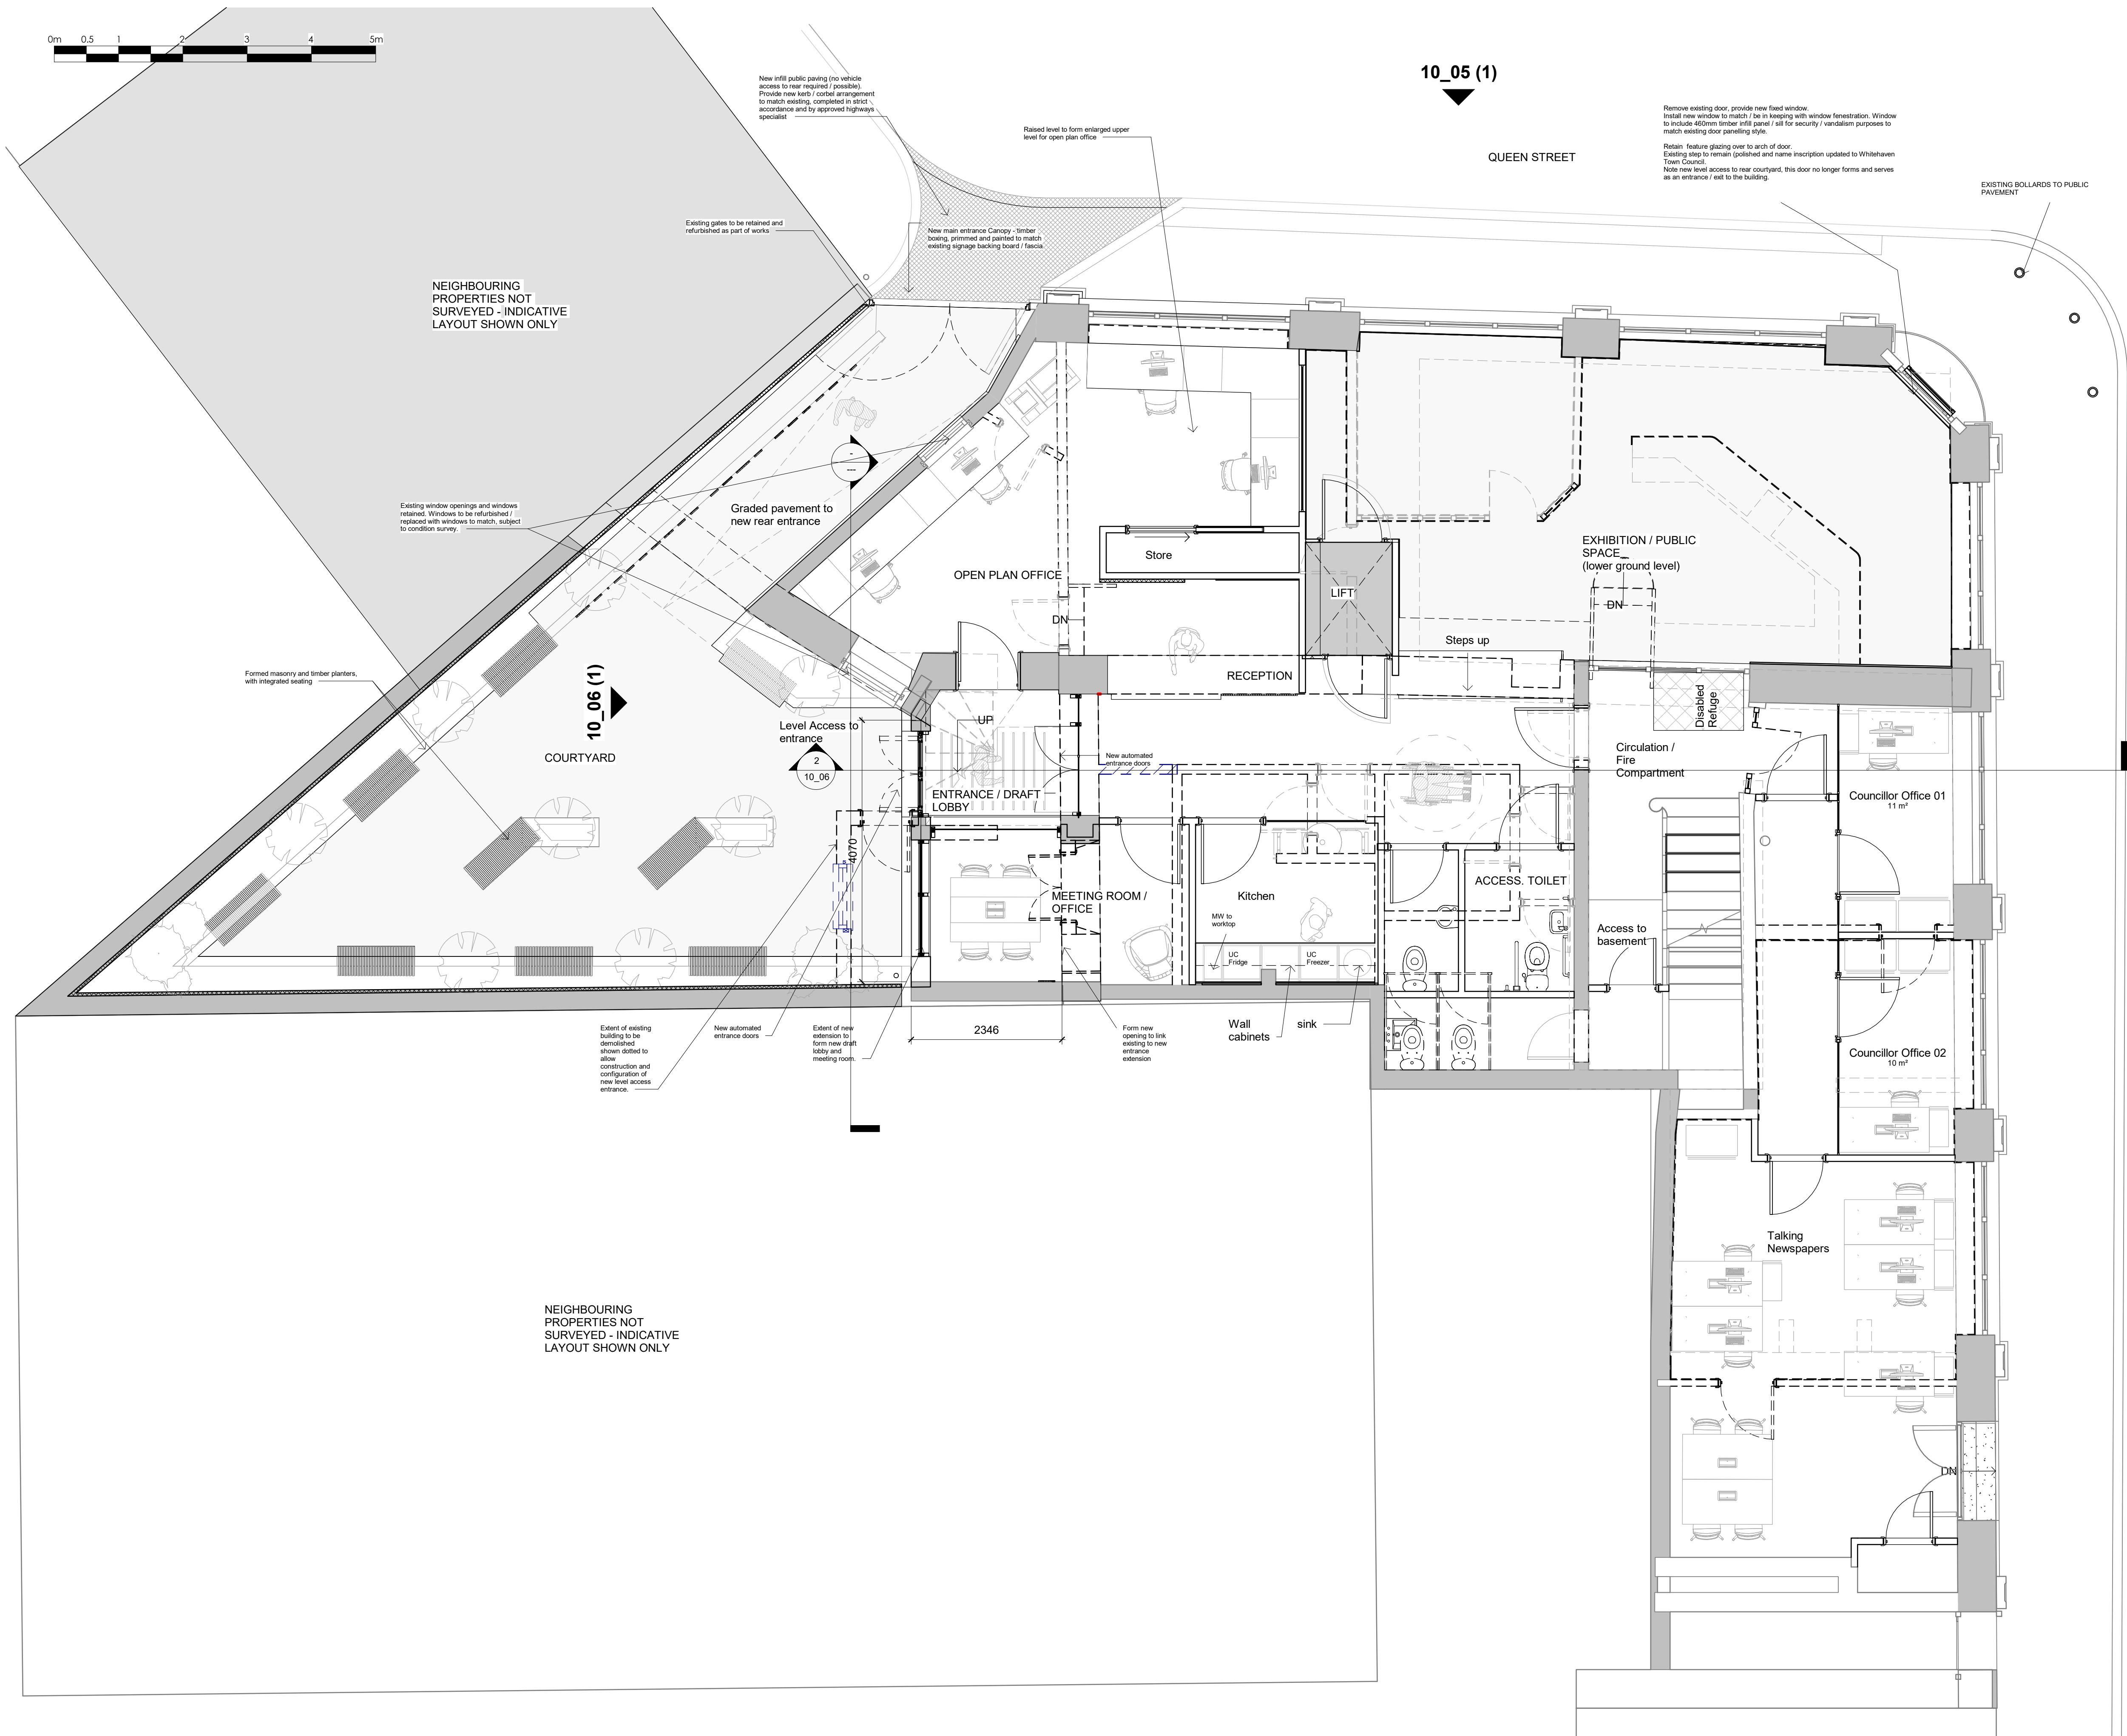

Revisions:

1	31/01/22	Planning Issue
2	18/05/22	Amendments to Conservation Officers requirements

PLANNING ISSUE

: ALL INFORMATION REMAINS COPYRIGHT OF PH PARTNERSHIP :

: DO NOT SCALE - ALL DIMENSIONS TO BE VERIFIED ON SITE :



P H Partnership

10 Lumley Court, Chester-Le-Street, Co. Durham, DH2 1AN
Tel: 0191 4100537 Email: Author @phpartnerships.co.uk
Fax: 0191 4100537 Web: www.phpartnerships.co.uk

Client
WHITEHAVEN TOWN COUNCIL

Project
Whitehaven Town Council -
Refurbishment of offices

Address
148 Queen Street, Whitehaven,
Cumbria, CA28 7AW

Scales
1 : 50 @A1 20/05/2022 13:40:21

Drawing Title
Proposed GA - Ground Floor

Drawing No.
6840 - 10_00

Revision