


DO NOT SCALE

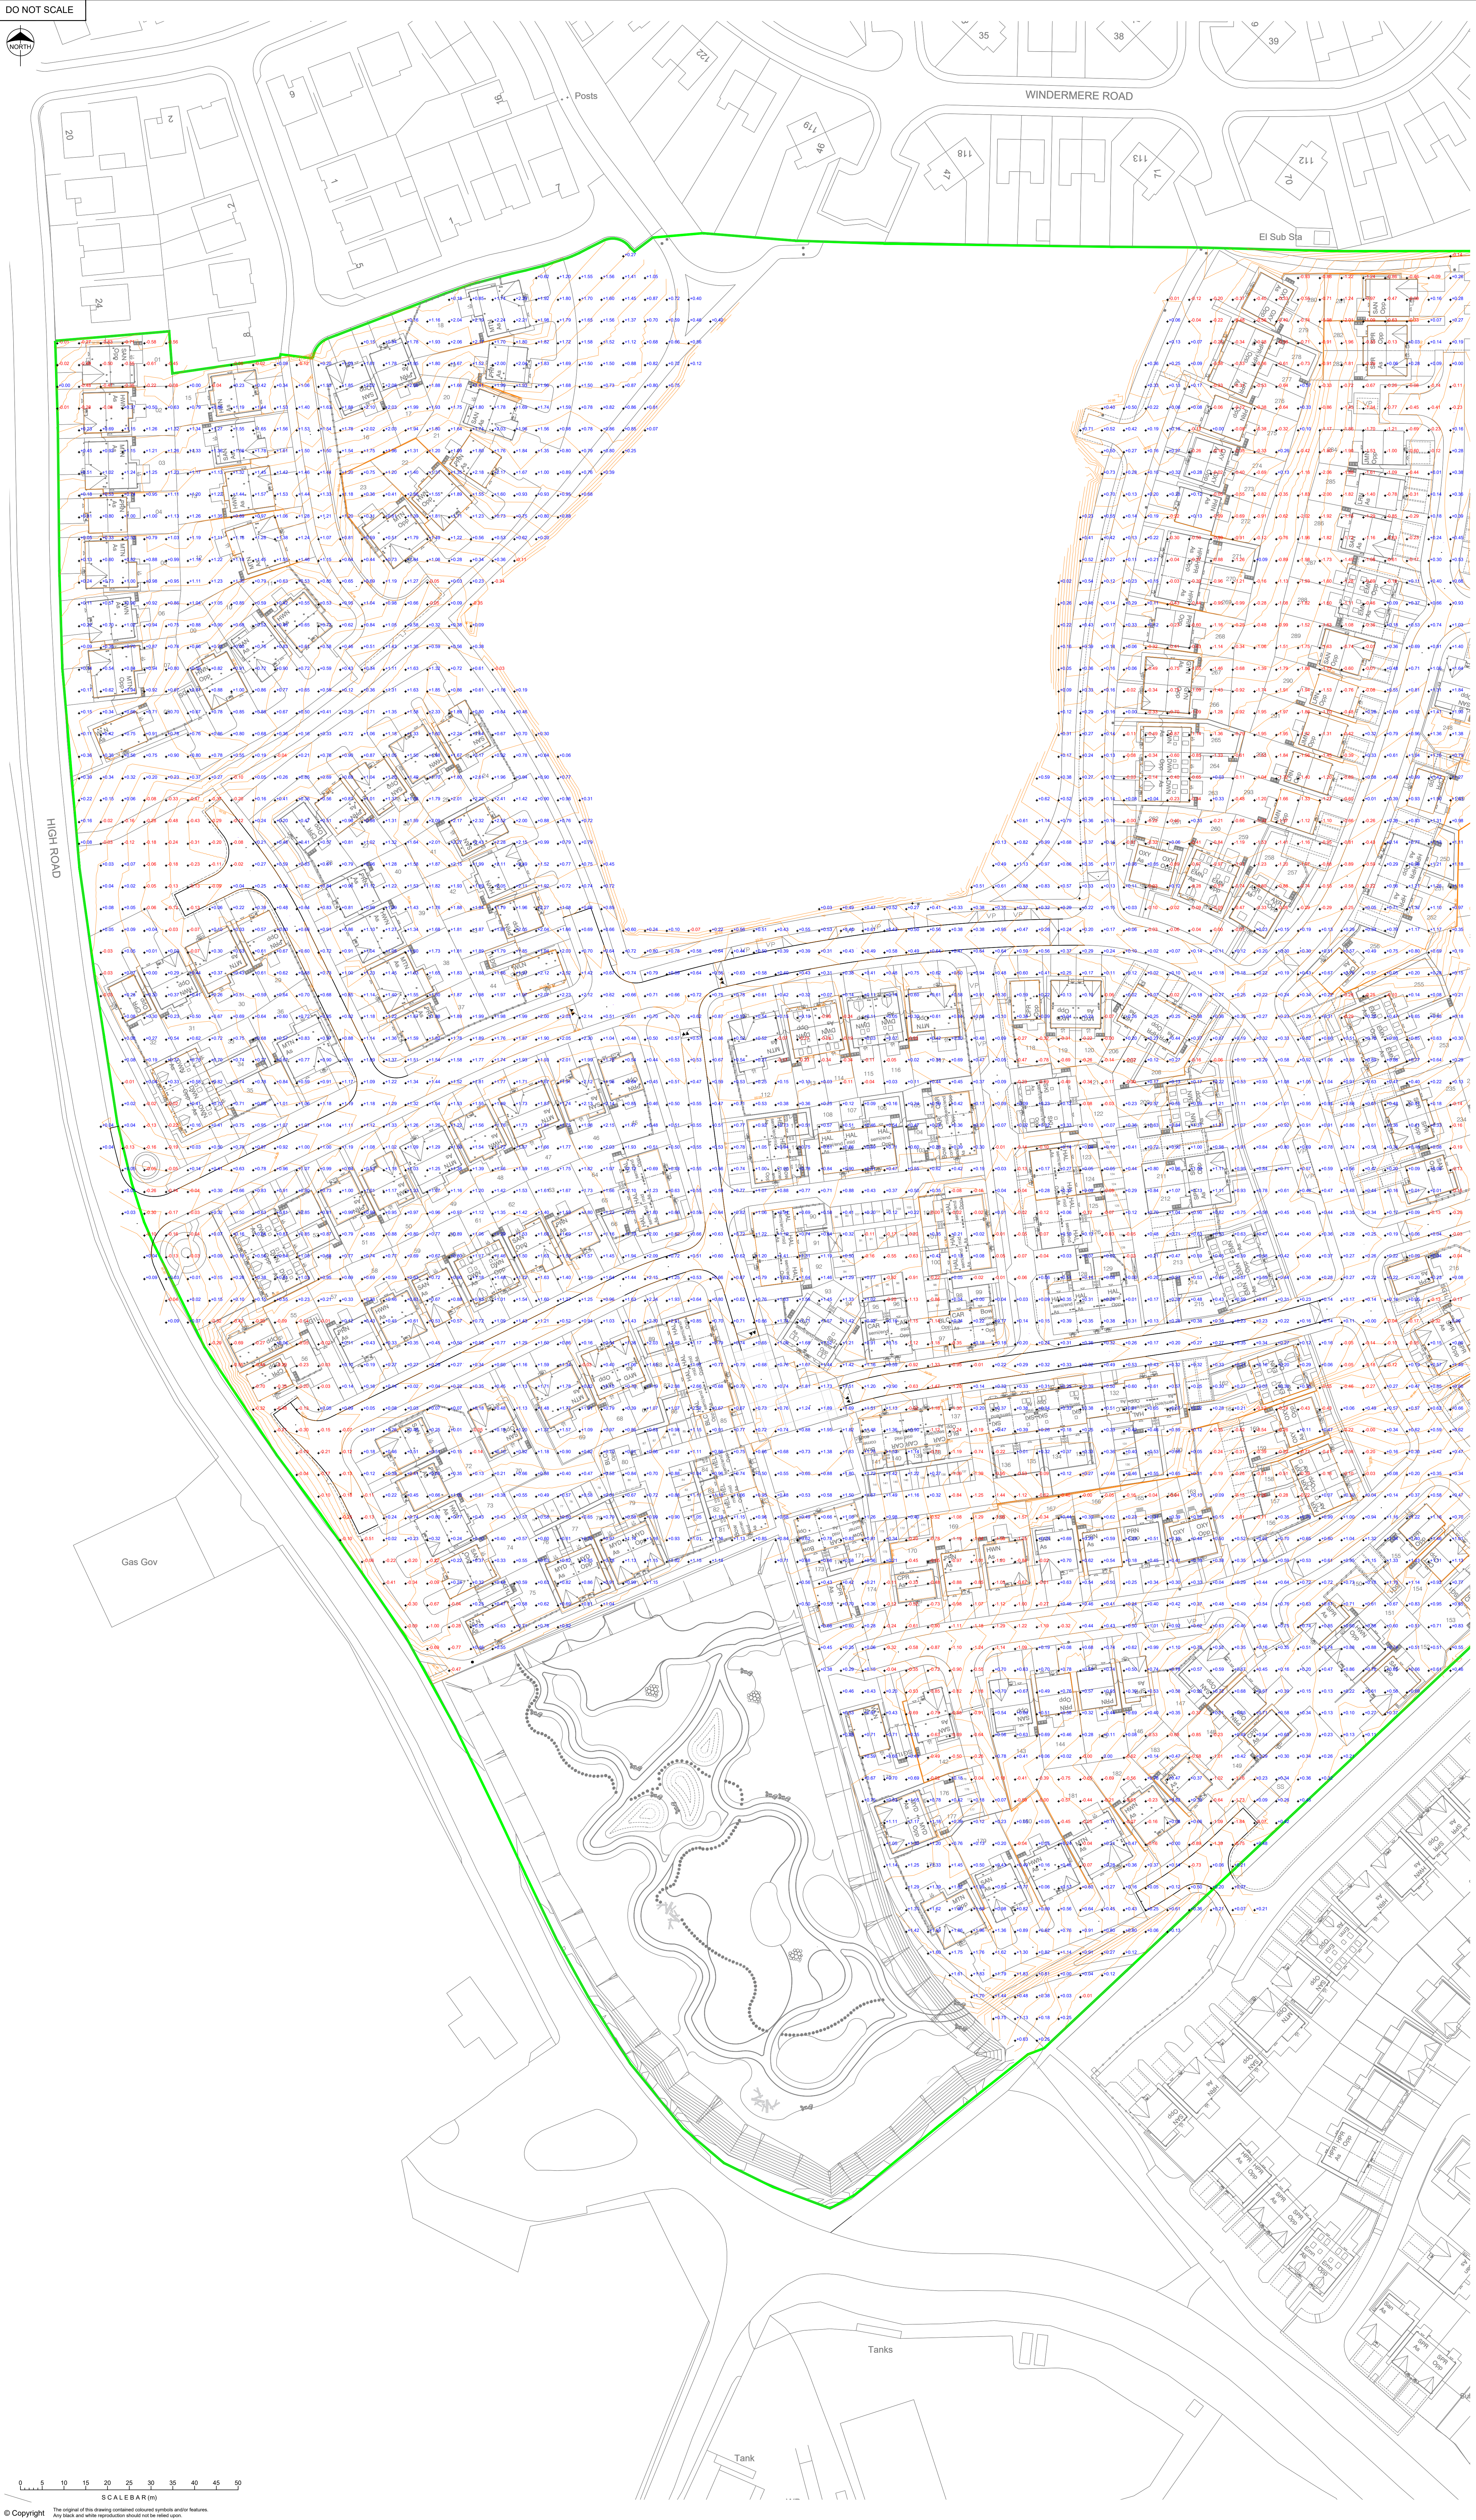

PLANNING

A		Phase 5 levels reduced		JAR	JAR
Rev.	Date	Revision		By	Appd.
 coopers chartered consulting engineers					
Tel: 01244 684910 Email: admin@coopers.co.uk Web: http://coopers.co.uk				Park House Sandpiper Court Chester Business Park Chester CH4 9QU	
Client					
					
Project					
EDGEHILL PARK, CUMBRIA, PHASE 3					
Title					
Earthworks Cut and Fill Sheet 1 of 2					
DRAWING NUMBER		SCALE at A0		1:500	
7503-P3 / PL03-1		DATE		15.05.25	REVISION
		DRAWN		PW	
		CHECKED		AJ	A