


DO NOT SCALE

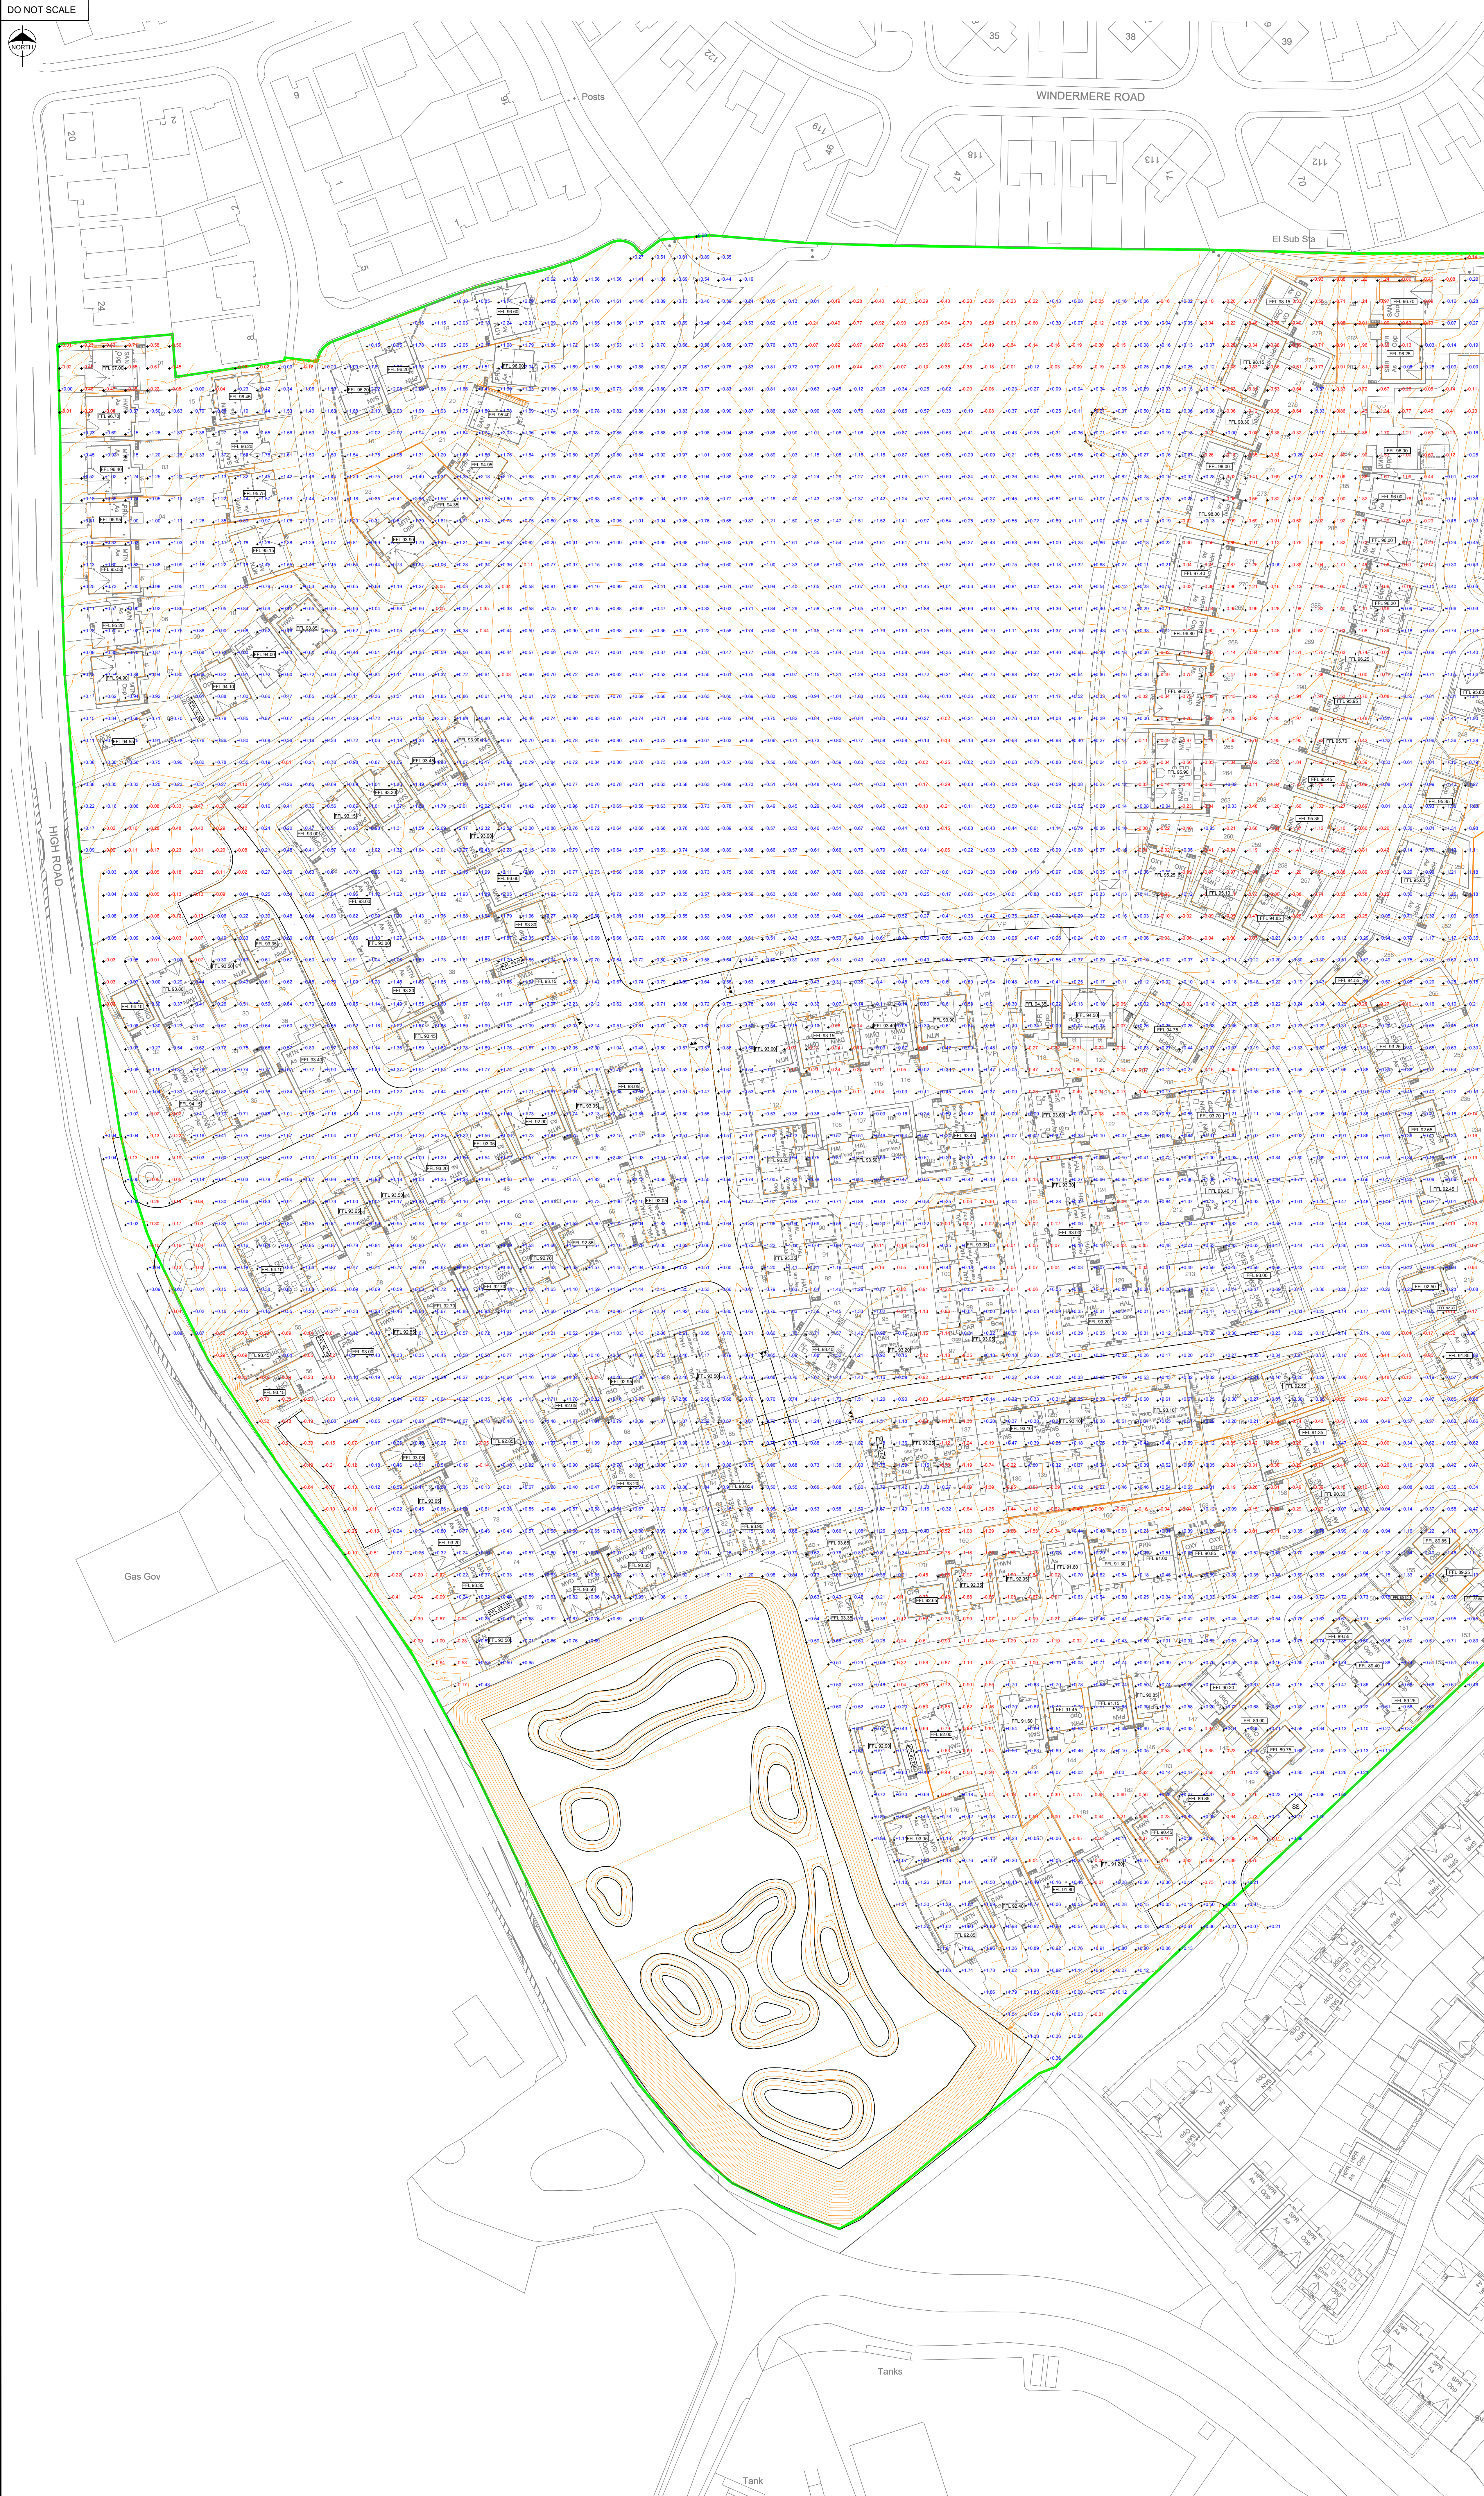

0 5 10 15 20 25 30 35 40 45 50
SCALE BAR (m)

© Copyright The original of this drawing contained coloured symbols and/or features. Any black and white reproduction should not be relied upon.



PLANNING

C	03.02.26	Phase 6 Layout revised	JAR	JAR
B	23.01.06	Phase 6 layout revised	JAR	JAR
A	23.10.25	Phase 5 levels reduced	JAR	JAR
Rev.	Date	Revision	By	Appd.



Tel: 01244 684910
Email: admin@coopers.co.uk
Web: http://coopers.co.uk

Client



Project
**EDGEHILL PARK, CUMBRIA,
PHASE 3**

Title
**Earthworks Cut and Fill
Sheet 1 of 2**

DRAWING NUMBER	SCALE AT A0	1:500
7503-P3 / PL03-1	DRAWN	PW
	CHECKED	AJ
	REVISION	C