


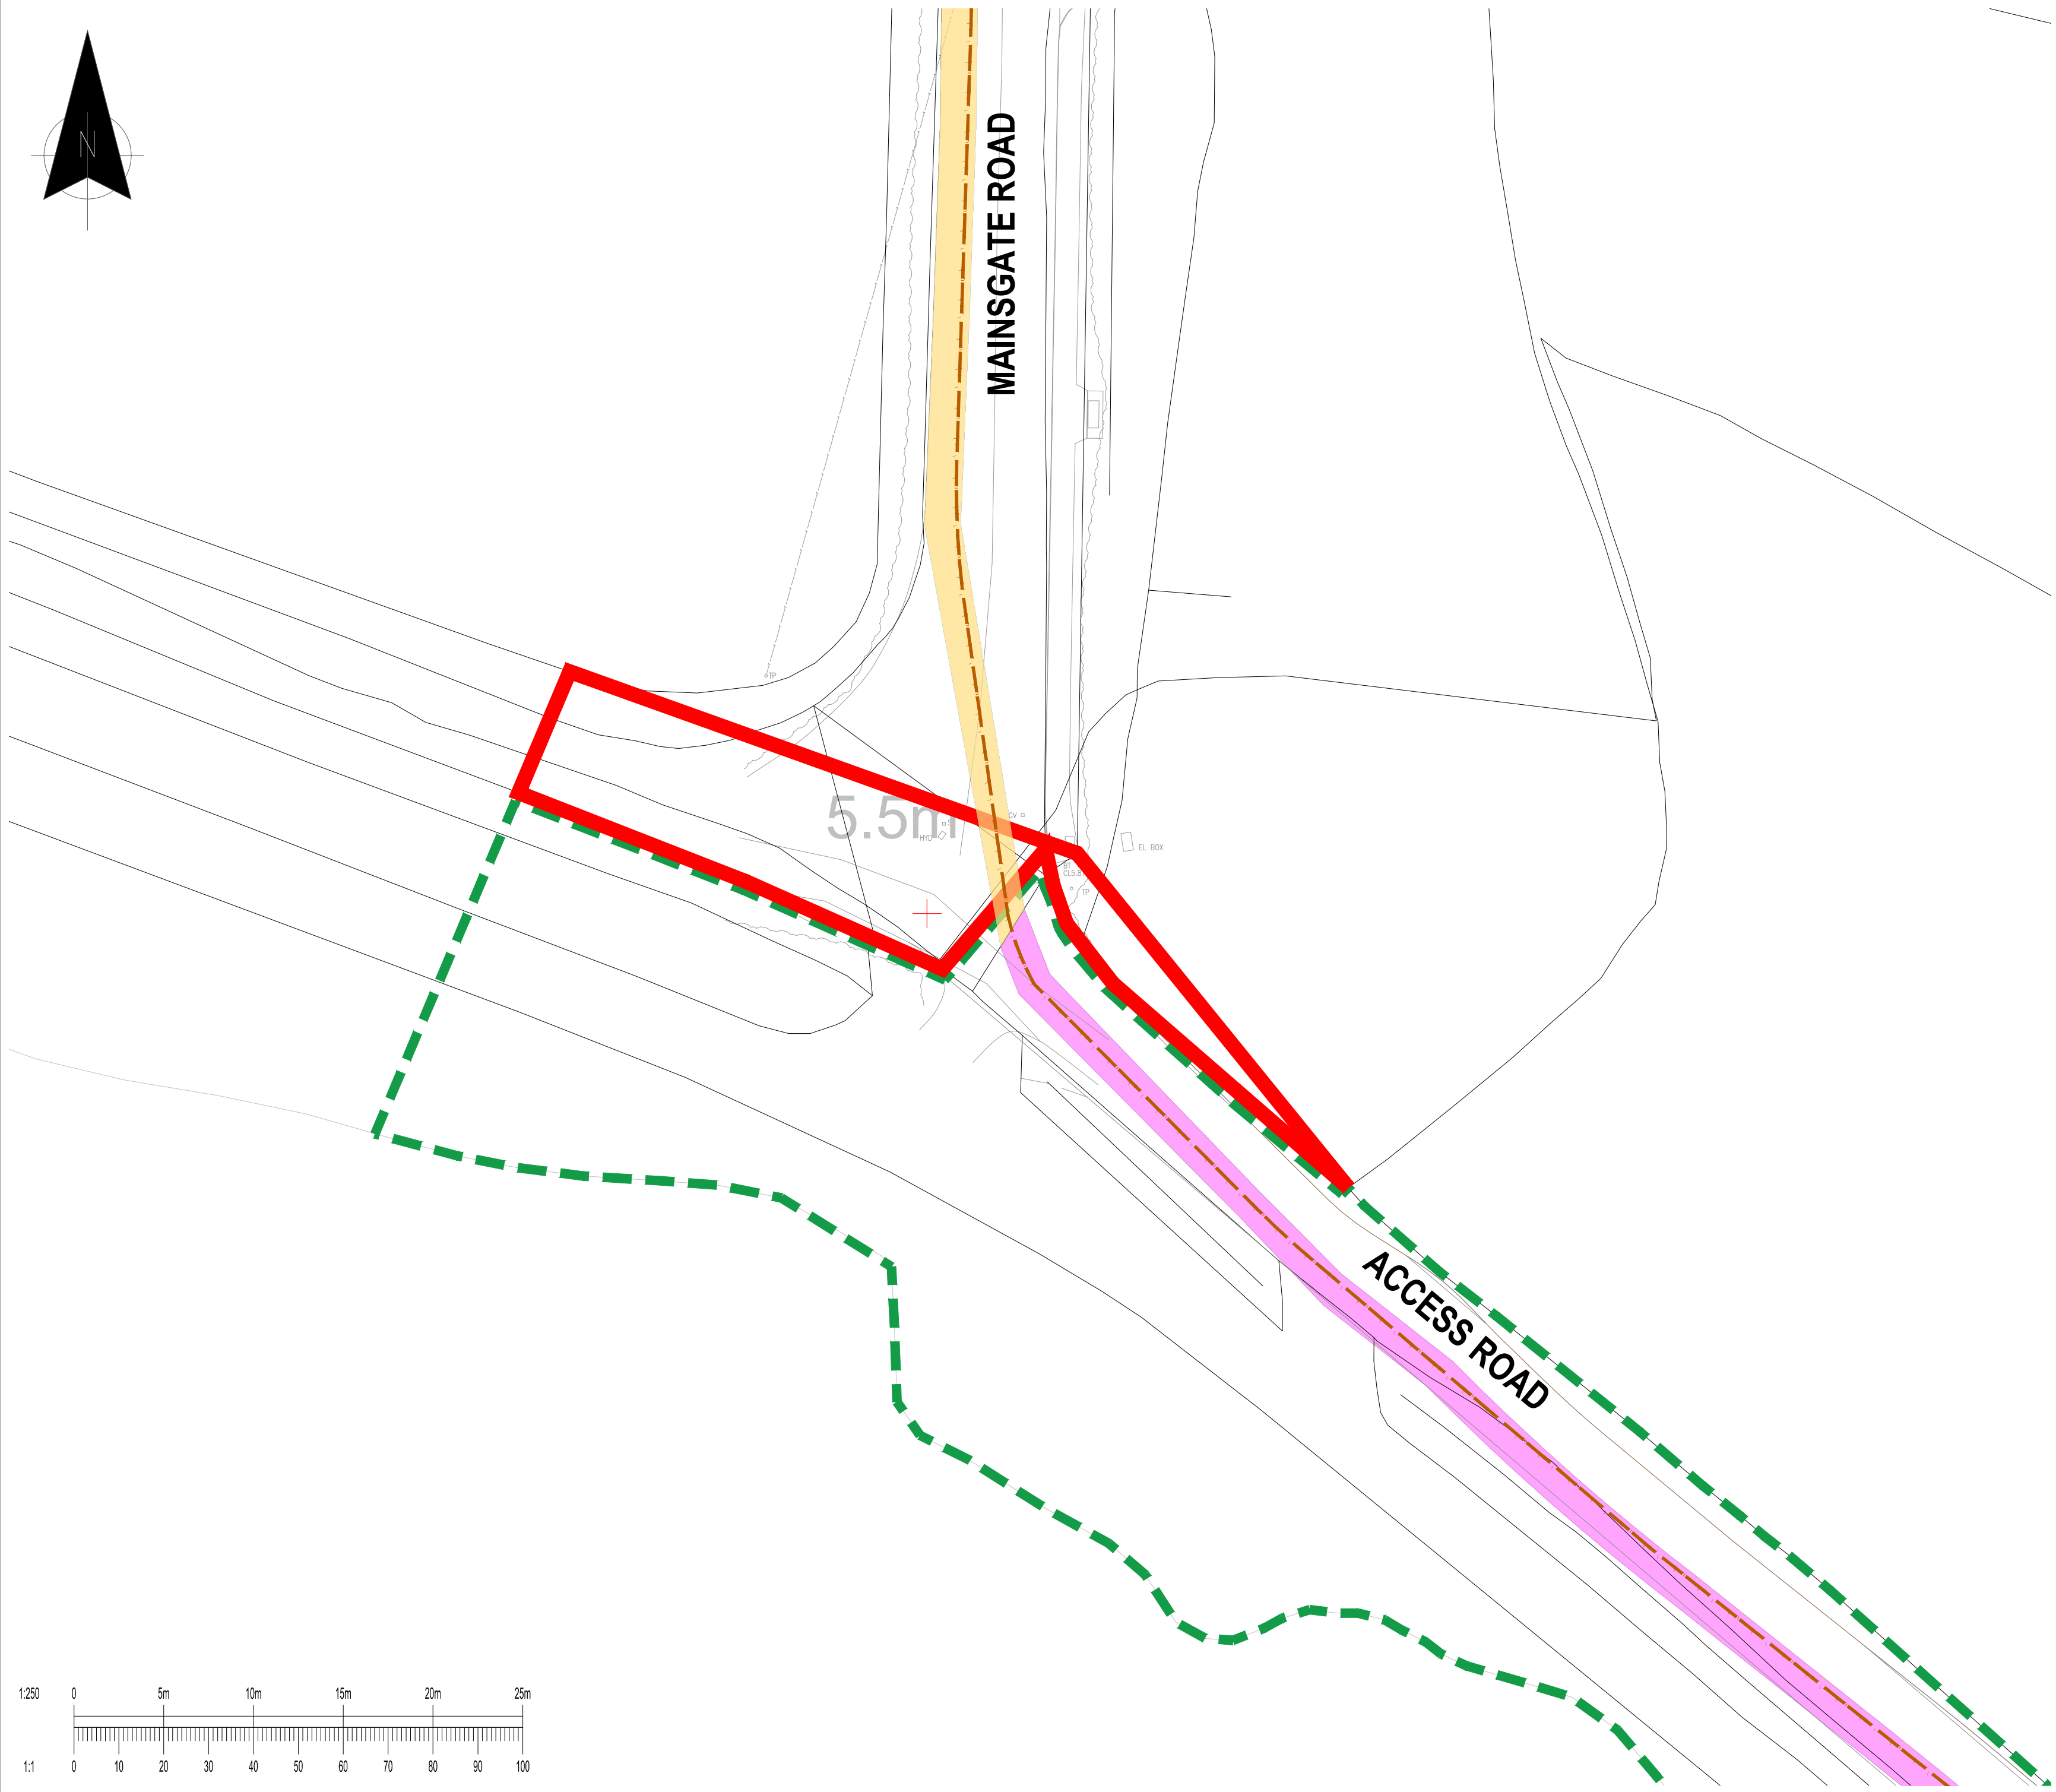

GENERAL NOTES:

1. This drawing is to be read in conjunction with all relevant architects and engineers drawings and specifications from planning application reference 4/25/2198/0F1.
2. Do not scale this drawing. Any ambiguities, omissions and errors on drawings shall be brought to the engineers attention immediately. All dimensions must be checked / verified on site.
3. All dimensions are in metres unless noted otherwise.
4. For general notes refer to drawing.

KEY:

- Application Site Boundary
- Boundary of Application 4/25/2198/0F1
- Foul rising main associated with application 4/25/2198/0F1
- Access Road service trench
- Mainsgate Road service trench under western side of carriageway (Approved) (refer to MIL-CUR-RMG-00-DR-C-5203-P05)

P02	SERVICE TRENCH INCORPORATED FOR PLANNING	25/08/26	CC	CC
P01	ISSUED FOR PLANNING	24/08/26	CC	GW
Rev:	Description:	Date:	By:	Chkd:

Curtins

Units 24-25 Riverside Place K Village Lound Road Kendal LA9 7FH
01539 724 823
kendal@curtins.com
www.curtins.com

Civils & Structures • Transport Planning • Environmental • Infrastructure • Geotechnical • Conservation & Heritage • Principal Designer
Birmingham • Bristol • Cambridge • Cardiff • Douglas • Dublin • Edinburgh • Glasgow • Kendal • Leeds • Liverpool • London • Manchester • Nottingham

Status: SUITABLE FOR INFORMATION S2

Client: STORY Cumberland Council

Project: MILLOM - IRON LINE

Drg Title: MAINSGATE ROAD FOUL DRAINAGE LINK (AS APPROVED)

Drawn By	CC	Designed By	CC	Checked By	GW
Project No	081617	Date	25/08/2026	Scales @ A2	1:250
Project Code - Originator - Function - Spatial - Form - Discipline - Number					Revision
MIL-CUR-RMG-00-DR-C-5242					P02

\\ke-fs-11\Projects\B081617 MilloM Iron Line\Q4-Production\4A-Models-Drawings\CCAD\521