
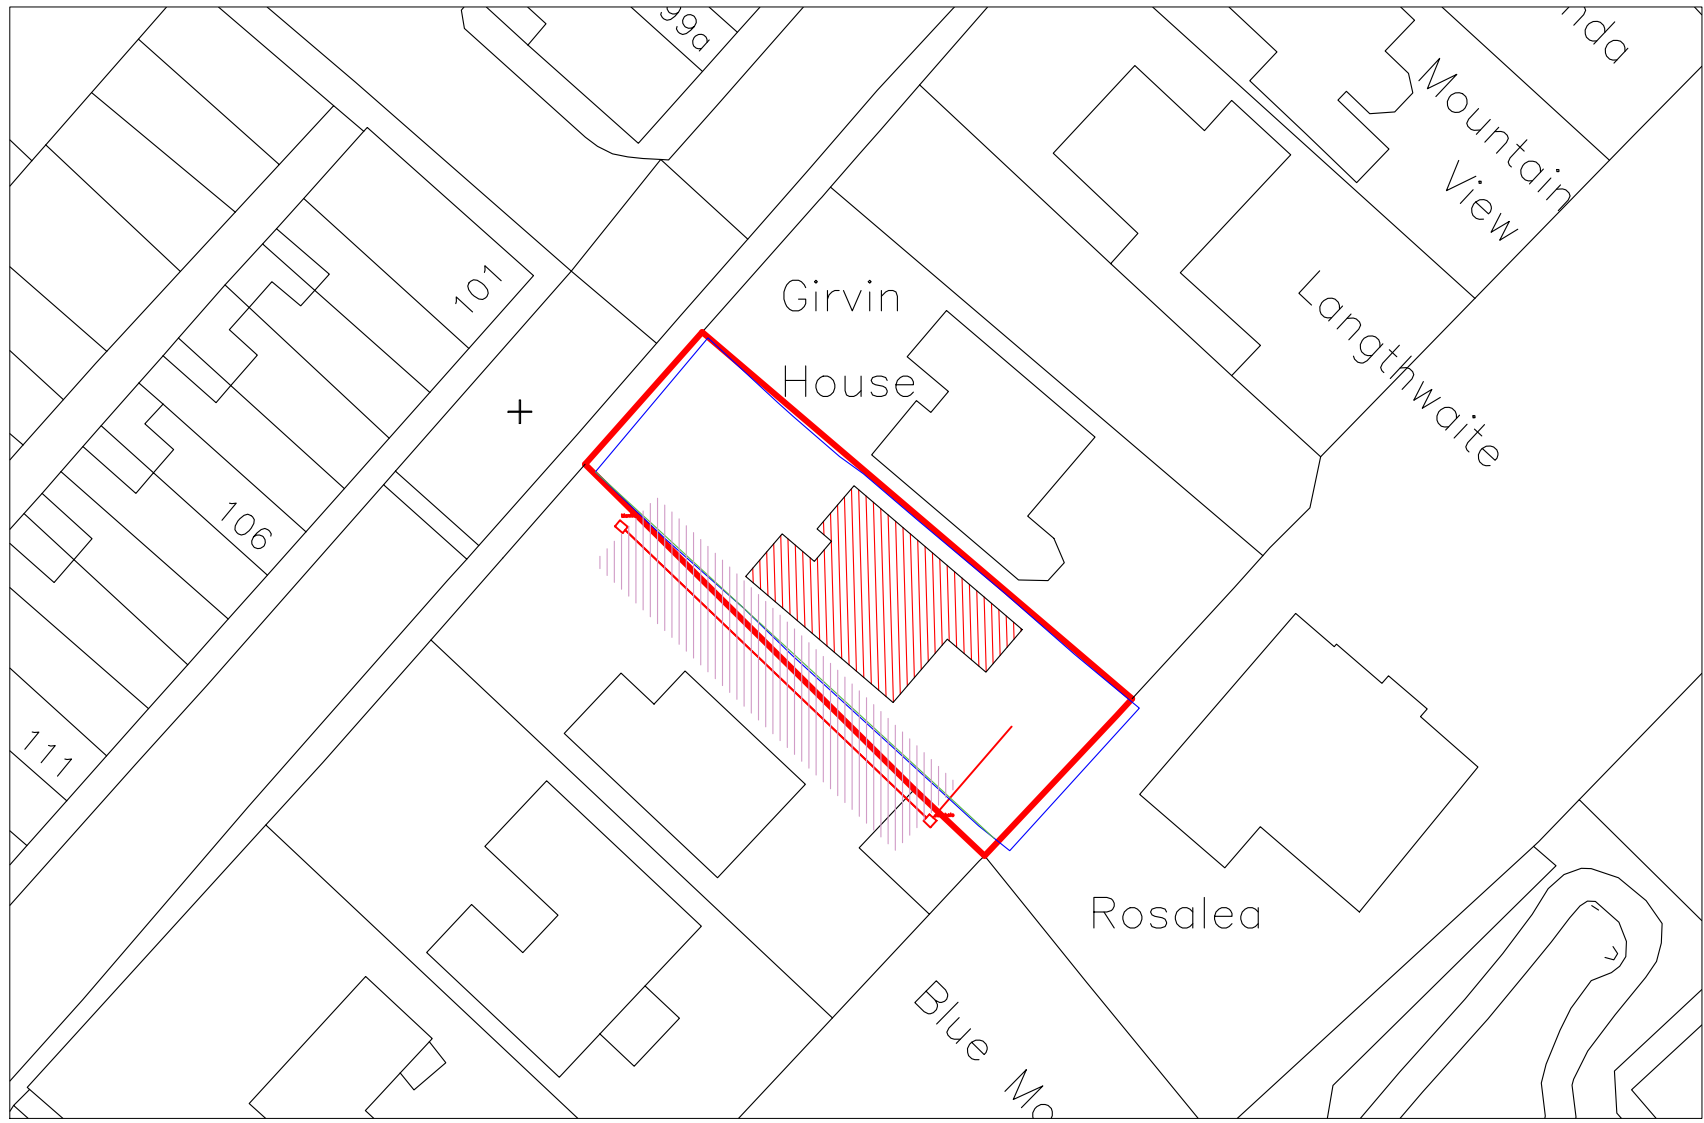


See Separate data sheet
for tank

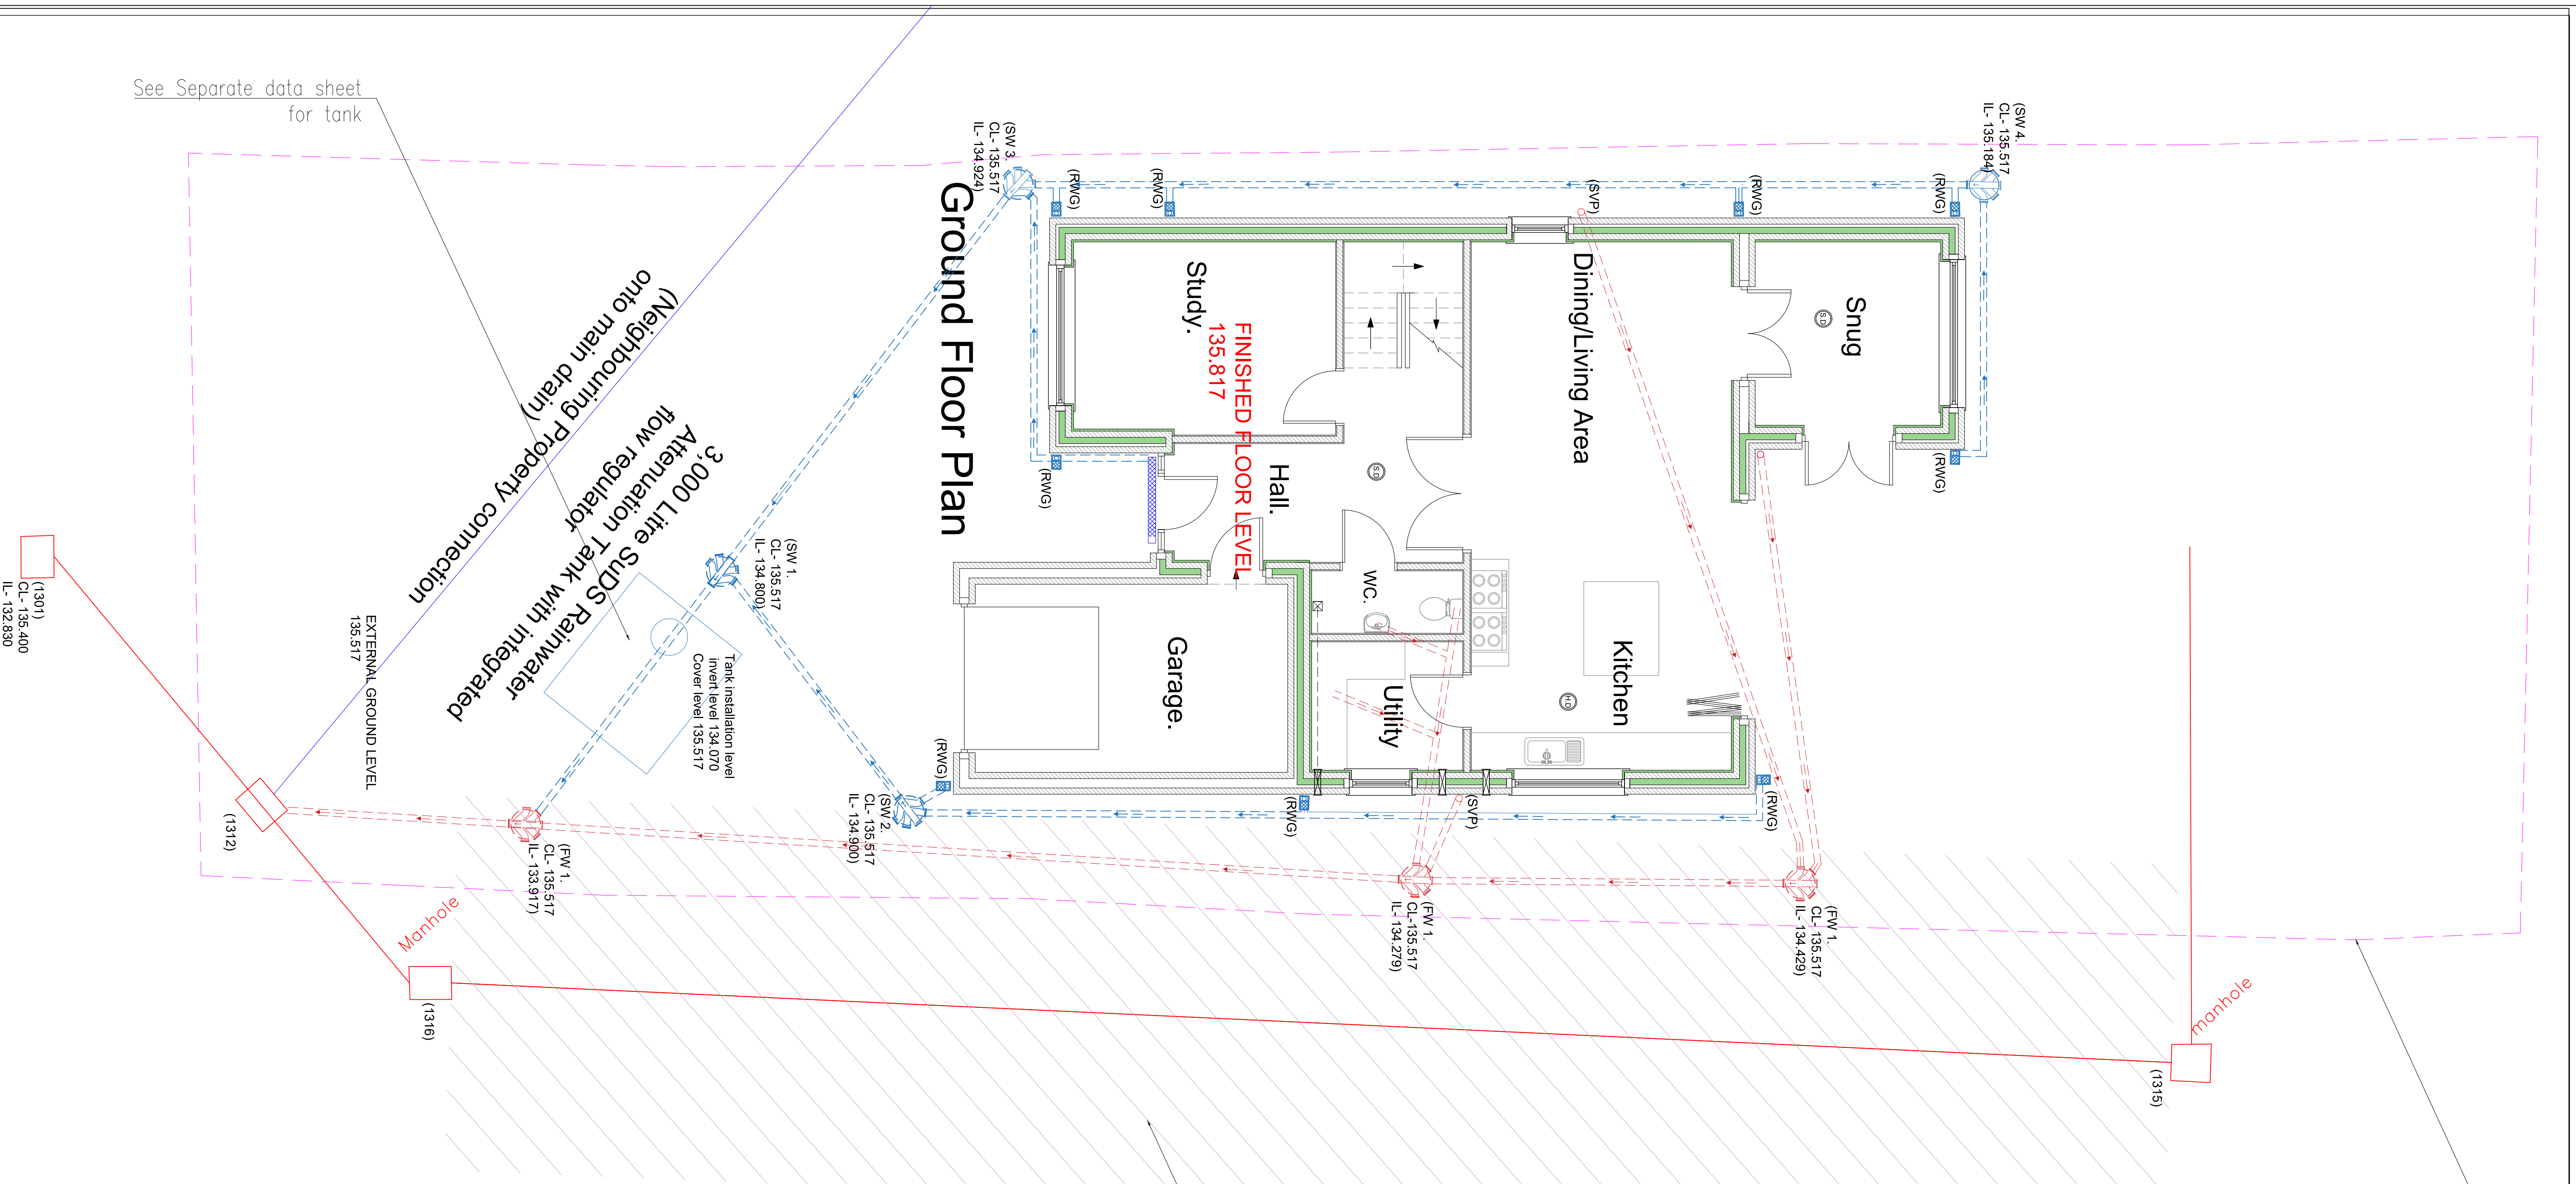

Proposed Location
Plan Scale 1/500

3 meters easement Strip
From Main Sewer. Proposed
Foundations will be 2 meters
deep from external ground
level and outside the angle
of repose in relation to the
drainage pipe