


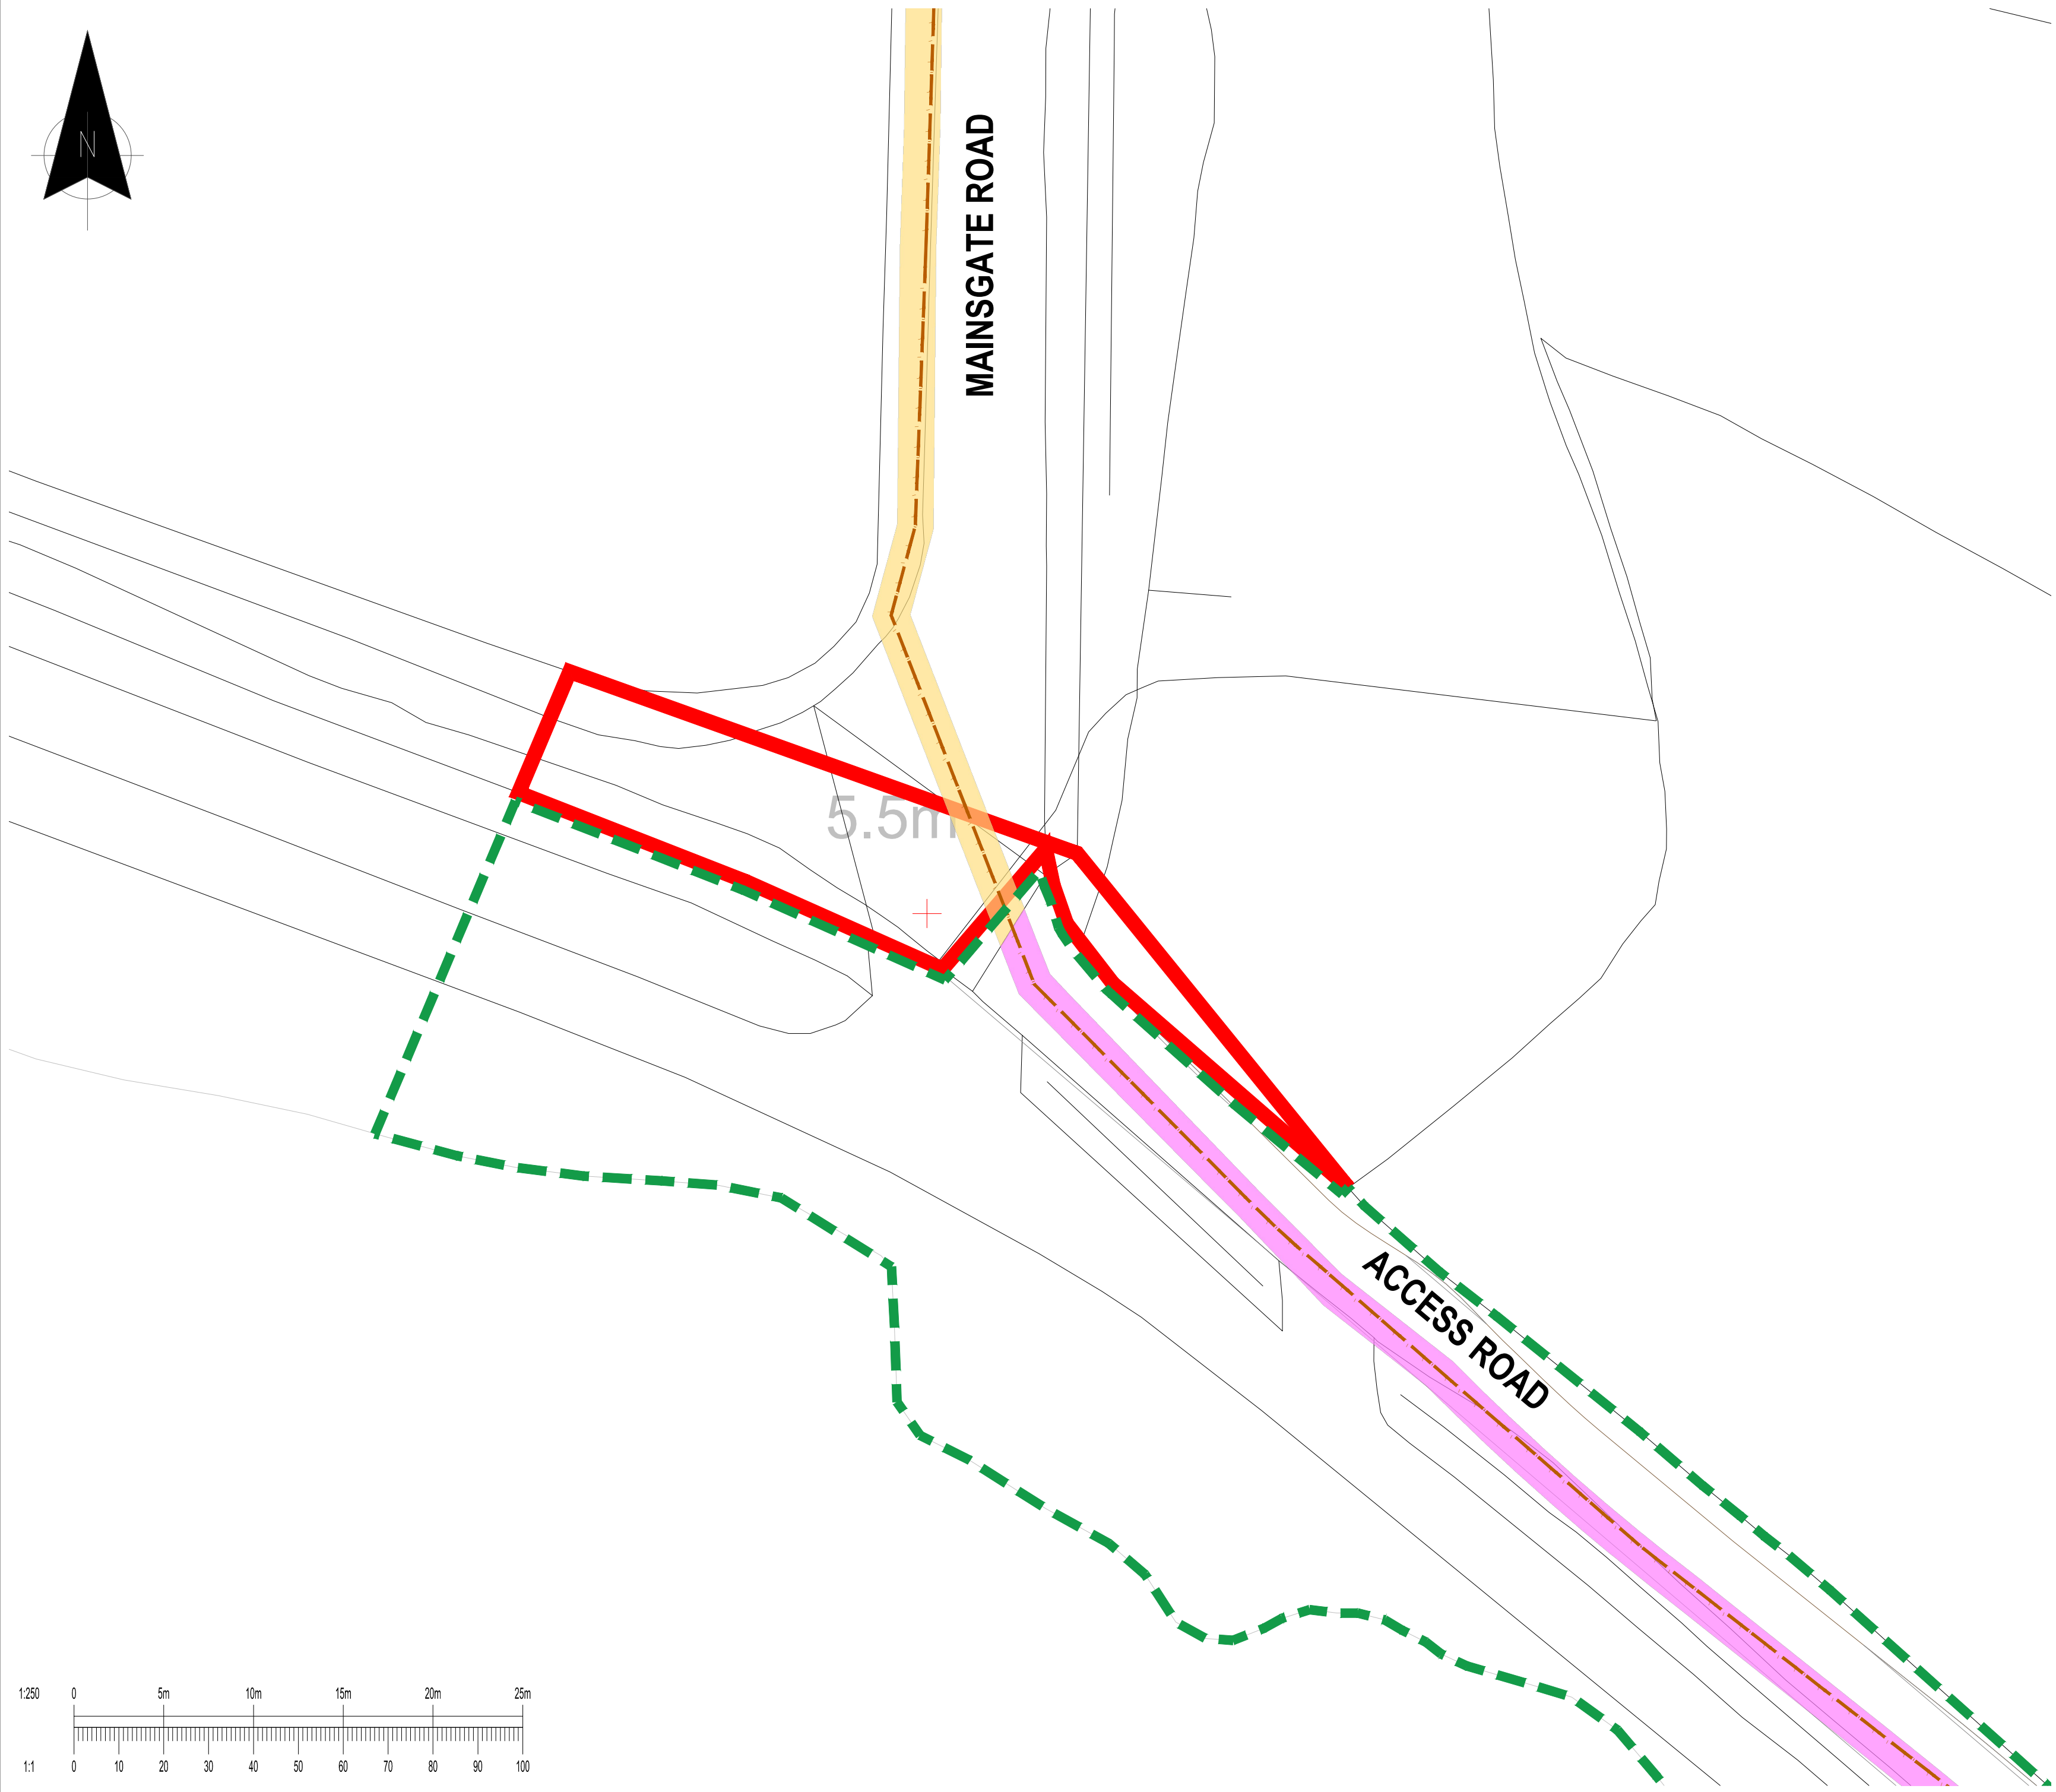

GENERAL NOTES:

1. This drawing is to be read in conjunction with all relevant architects and engineers drawings and specifications from planning application application 4/25/2198/0F1.
2. Do not scale this drawing. Any ambiguities, omissions and errors on drawings shall be brought to the engineers attention immediately. All dimensions must be checked / verified on site.
3. All dimensions are in metres unless noted otherwise.
4. For general notes refer to drawing.

KEY:

- Application Site Boundary
- Boundary of Application 4/25/2198/0F1
- Foul rising main associated with application 4/25/2198/0F1
- Access Road service trench
- Mainsgate Road service trench in western verge soft landscaping (proposed)

P01	ISSUED FOR PLANNING	24/08/26	CC	GW
Rev:	Description:	Date:	By:	Chkd:

Curtins

Units 24-25 Riverside Place K Village Lound Road Kendal LA9 7FH
01539 724 823
kendal@curtins.com
www.curtins.com

Civils & Structures • Transport Planning • Environmental • Infrastructure • Geotechnical • Conservation & Heritage • Principal Designer
Birmingham • Bristol • Cambridge • Cardiff • Douglas • Dublin • Edinburgh • Glasgow • Kendal • Leeds • Liverpool • London • Manchester • Nottingham

Status: SUITABLE FOR INFORMATION S2

Client: STORY Cumberland Council


Project: MILLOM - IRON LINE

Drg Title: MAINSGATE ROAD FOUL DRAINAGE LINK (AS PROPOSED)

Drawn By CC	Designed By CC	Checked By GW
----------------	-------------------	------------------

Project No 081617	Date 24/08/2026	Scales @ A2 1:250
----------------------	--------------------	----------------------

Project Code - Originator - Function - Spatial - Form - Discipline - Number	Revision
MIL-CUR-RMG-00-DR-C-5241	P01

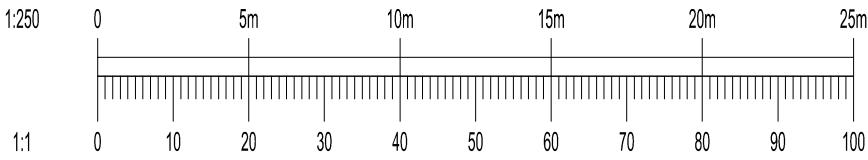

\\le-fs-11\Projects\B081617 Milom Iron Line\Q4-Production\4A-Models-Drawings\CCAD\521