
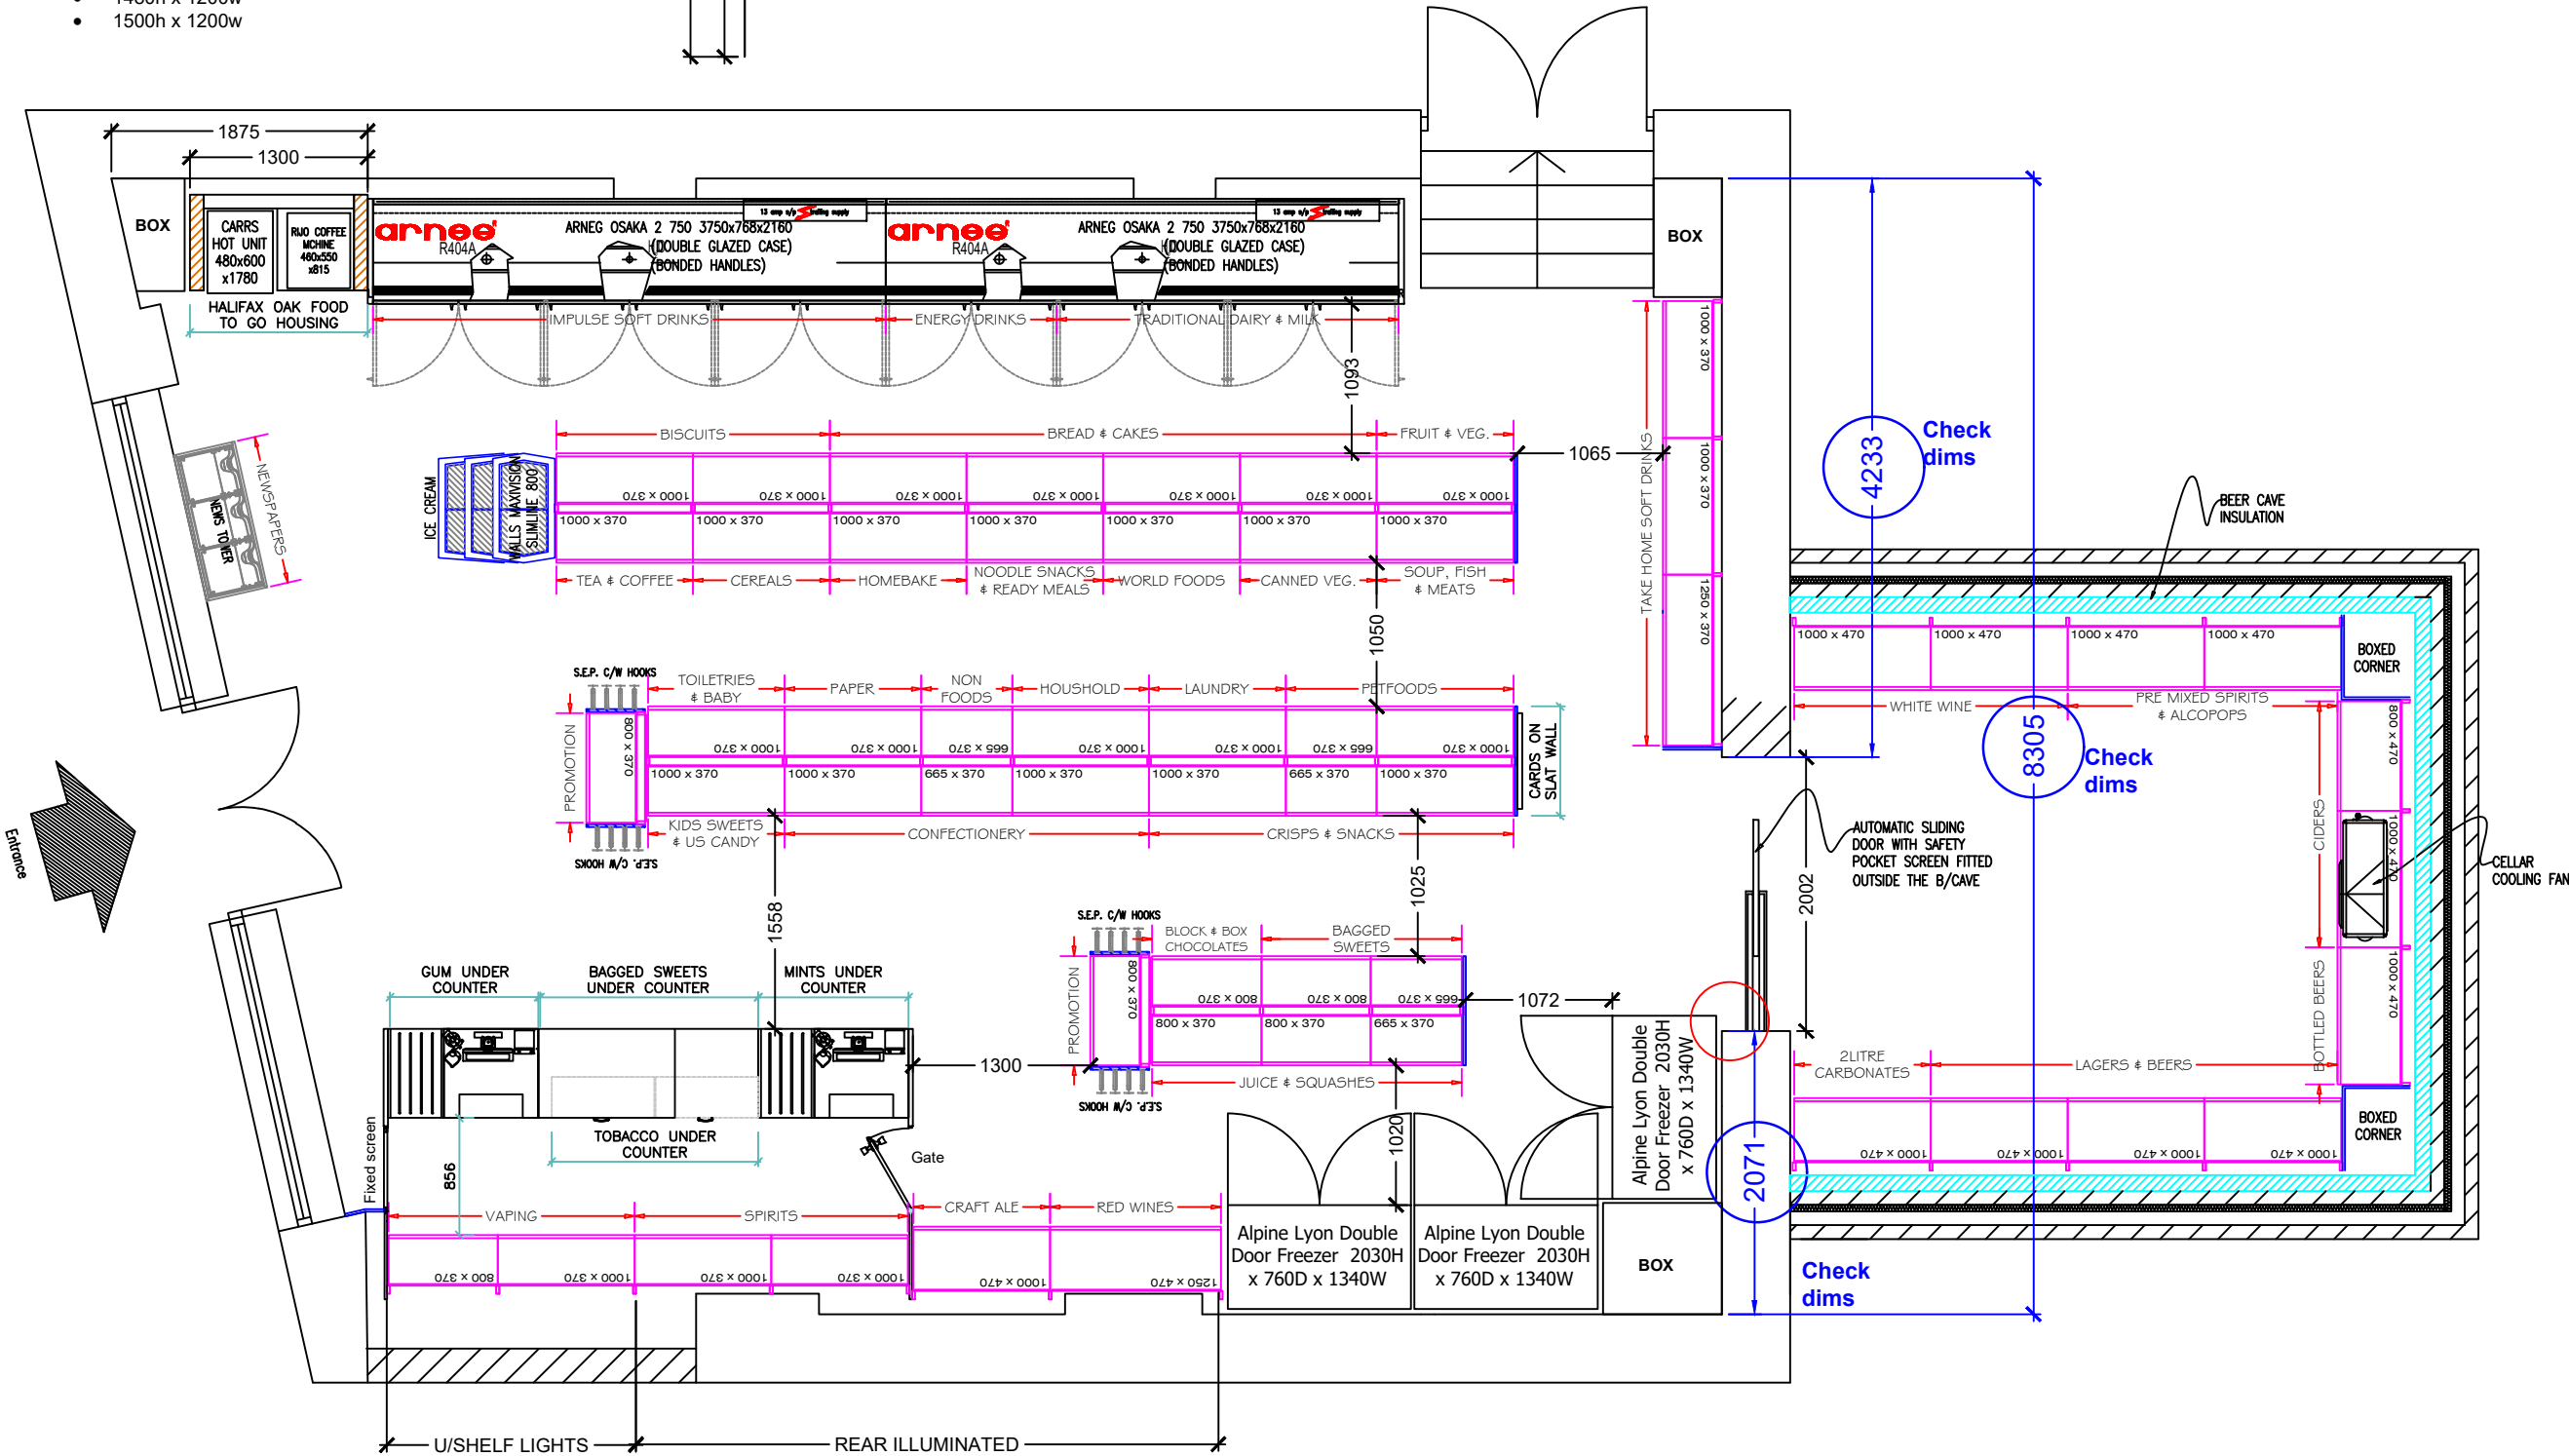


WALL BAYS 2210H
GONDOLAS 2210H
DATUM LINE TO PERIMETER 2210H

4no. Windows to be secured with expemat:

- 2500h x 2420w - This width is TBC
- 850h x 1800w
- 1480h x 1200w
- 1500h x 1200w

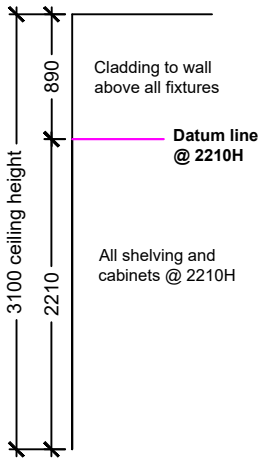

Retail Outlet Design
Unit 14, Kent St. Mill
Kent Street
Blackburn
Lancashire BB1 1DE
Tel: 01254 677140
E: andrea@retailoutletdesign.co.uk
M: 07706 338501

All plans and quotations remain the property of Retail Outlet Design, who retain the copyright. No plans may be copied or used to obtain quotations by other persons or companies, without the written permission from Retail Outlet Design. All dimensions are subject to full measure up on an empty store

Customer Details:

Subakar 07714 627615

Site Reference:

Go Local Whitehaven
Moresby

Site Address:

Existing Shop - Moresby
Convenience
Future Go Local Convenience
Moresby Parks Road
Whitehaven
CA28 8XG

Drawn By: AMP

Date: 11.08.26

Drawing Title: WHIT-03

Layout: Retail

Notes