


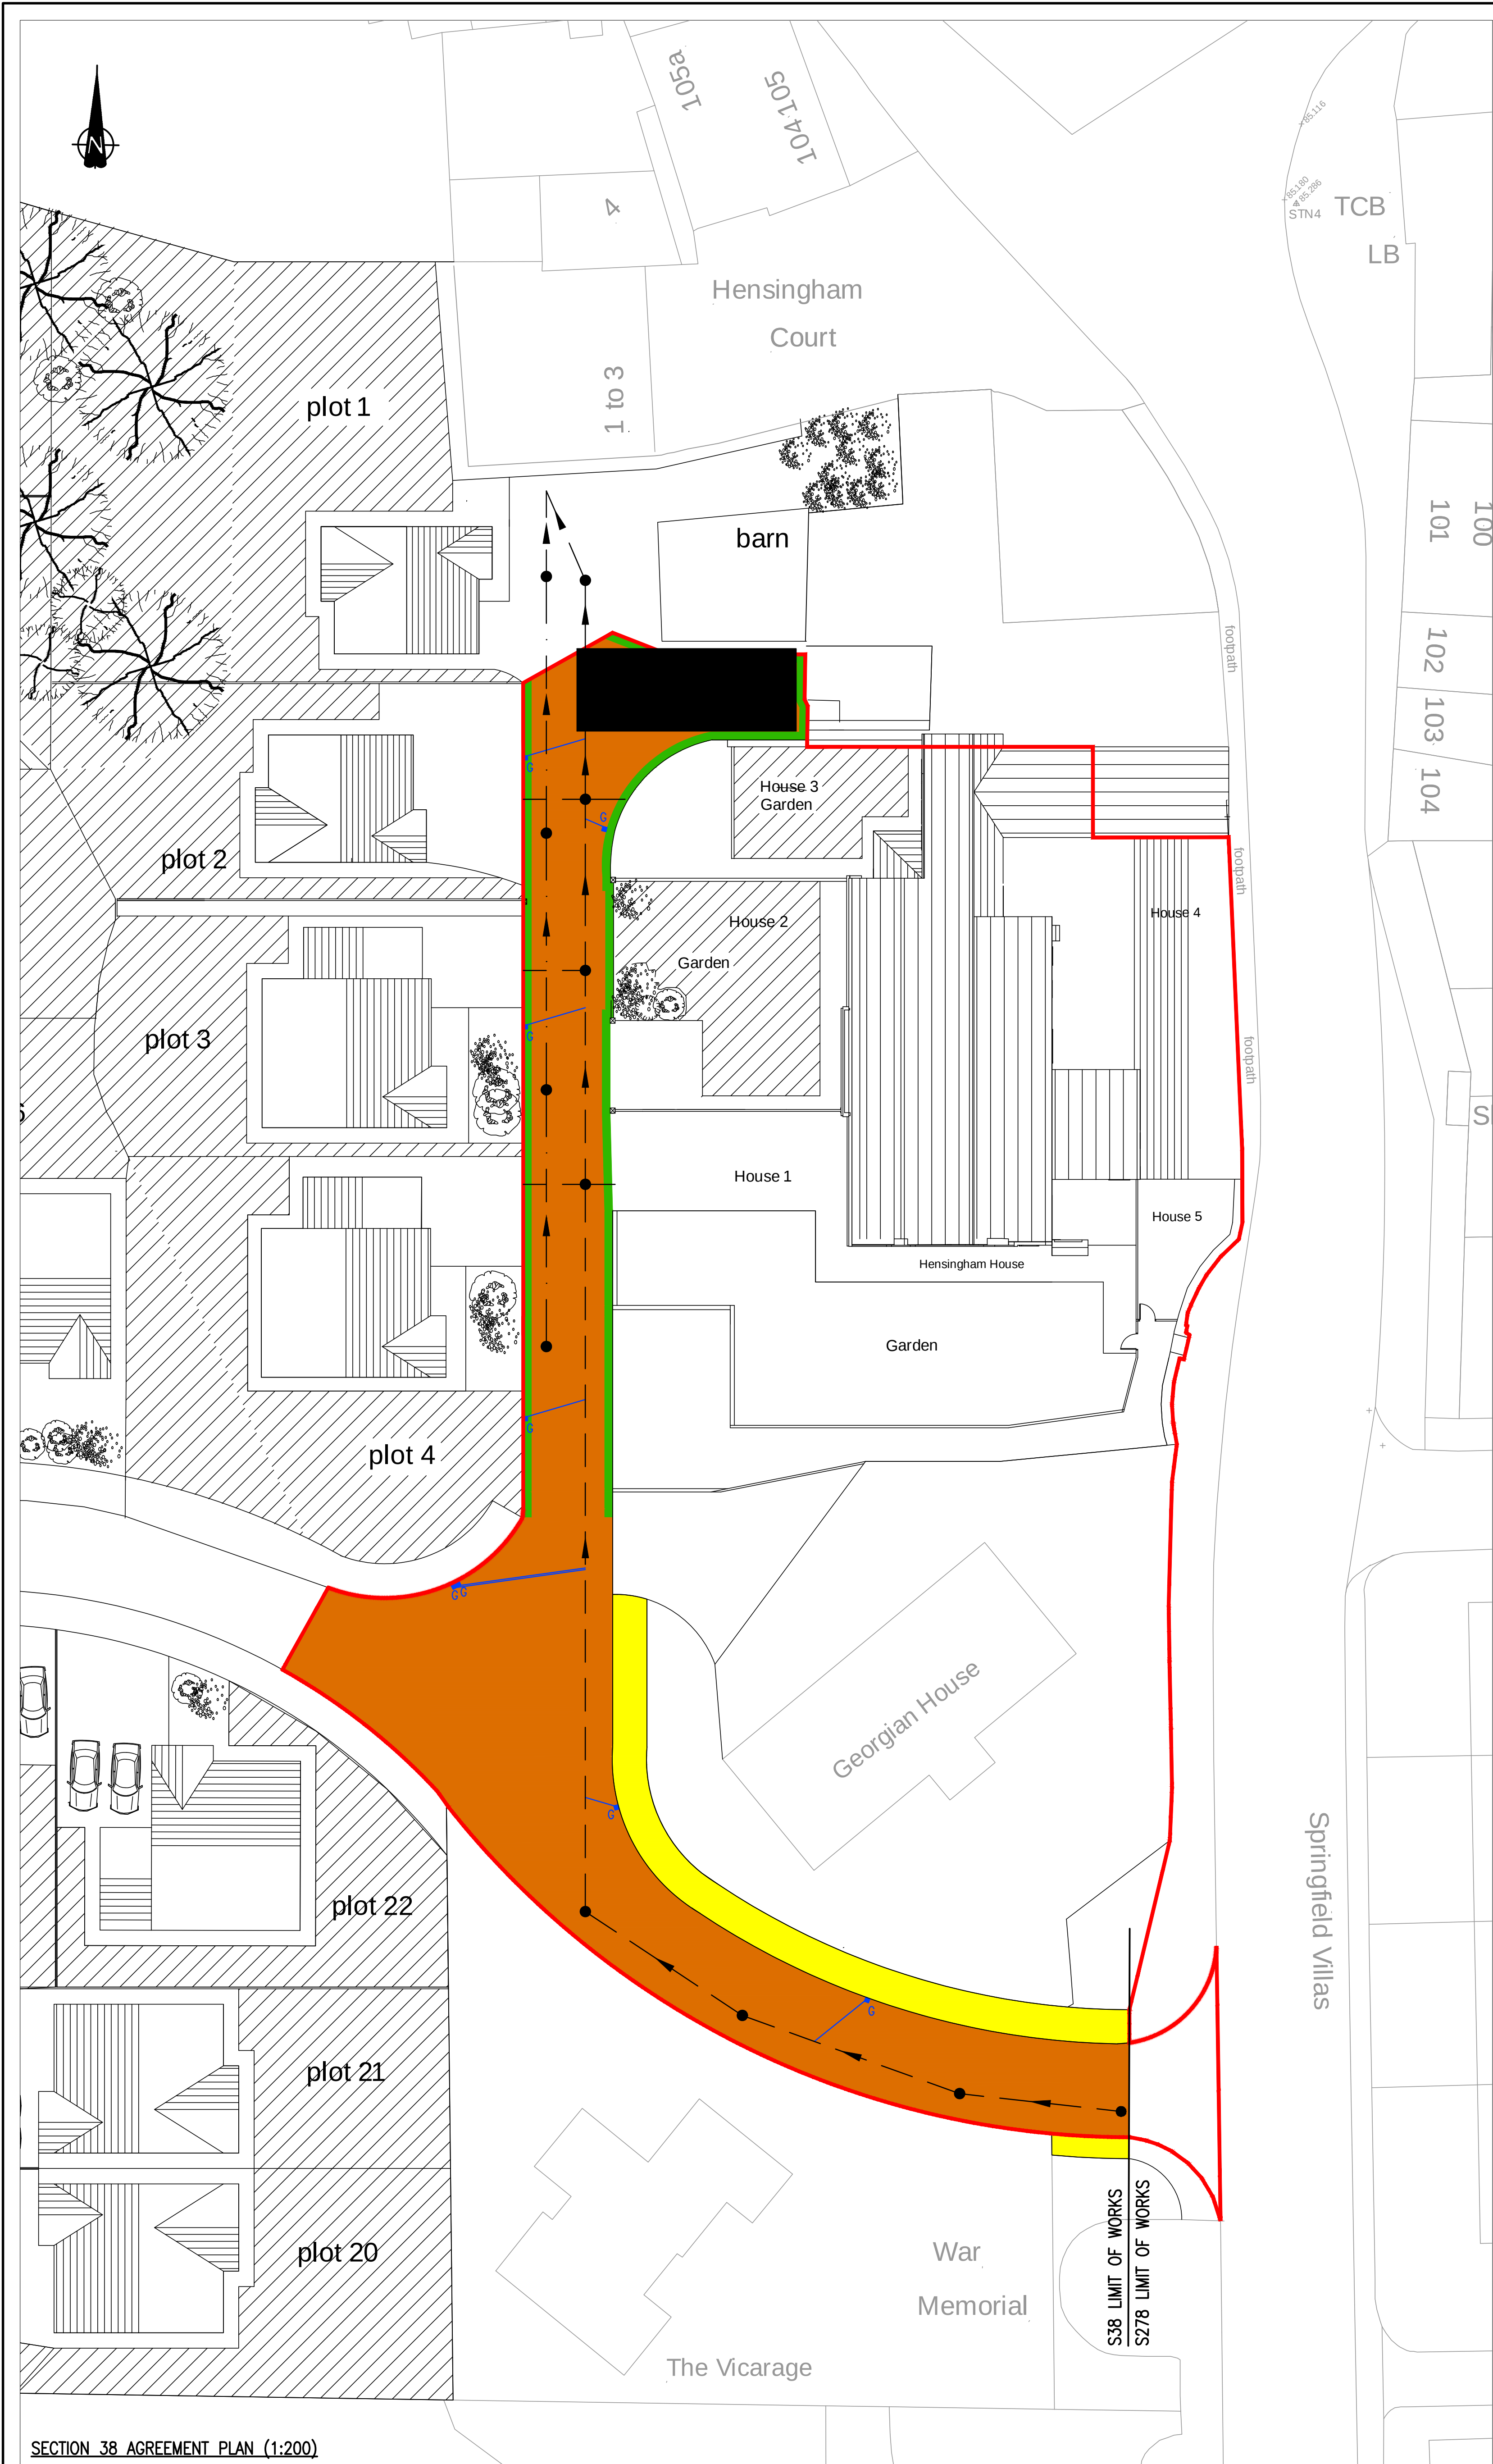

Do not scale from this drawing.		
SAFETY HEALTH AND ENVIRONMENTAL INFORMATION		
IN ADDITION TO THE HAZARD/RISKS NORMALLY ASSOCIATED WITH THE TYPES OF WORK DETAILED ON THIS DRAWING, NOTE THE FOLLOWING RISKS AND INFORMATION.		
RISKS LISTED HERE ARE NOT EXHAUSTIVE. REFER TO DESIGN ASSESSMENT FORM NO.		
CONSTRUCTION EXISTING LIVE SERVICES. EXISTING SEWERS. WORKING ADJACENT TO A LIVE HIGHWAY.		
DEMOLITION		
FOR INFORMATION RELATING TO USE, CLEANING AND MAINTENANCE SEE THE HEALTH AND SAFETY FILE		
IT IS ASSUMED THAT ALL WORKS WILL BE CARRIED OUT BY A COMPETENT CONTRACTOR WORKING, WHERE APPROPRIATE, TO AN APPROVED METHOD STATEMENT.		

- NOTES
1. This drawing is based on the following received information:
CDL Architecture Proposed Site Plan – DS/TMS/0/1/21 REV A, Ordinance Survey Data and Topographical Survey.
 2. This drawing is to be read in conjunction with the following FAIRHURST drawings:
138443/1042 – Road General Arrangement and Long Sections.
 3. All works to be in accordance with the Specification for Highway Works (SHW).
 4. All road markings to be in accordance with the Traffic Signs Regulations and General Directions.
 5. Streetlight design to be confirmed.

KEY	
	Site boundary
	Highway drains and gully leads
	Gully
	Non-highway drains
	Carriageway
	Hard verge
	Footpath

SECTION 38 AGREEMENT PLAN (1:200)

--	--	