


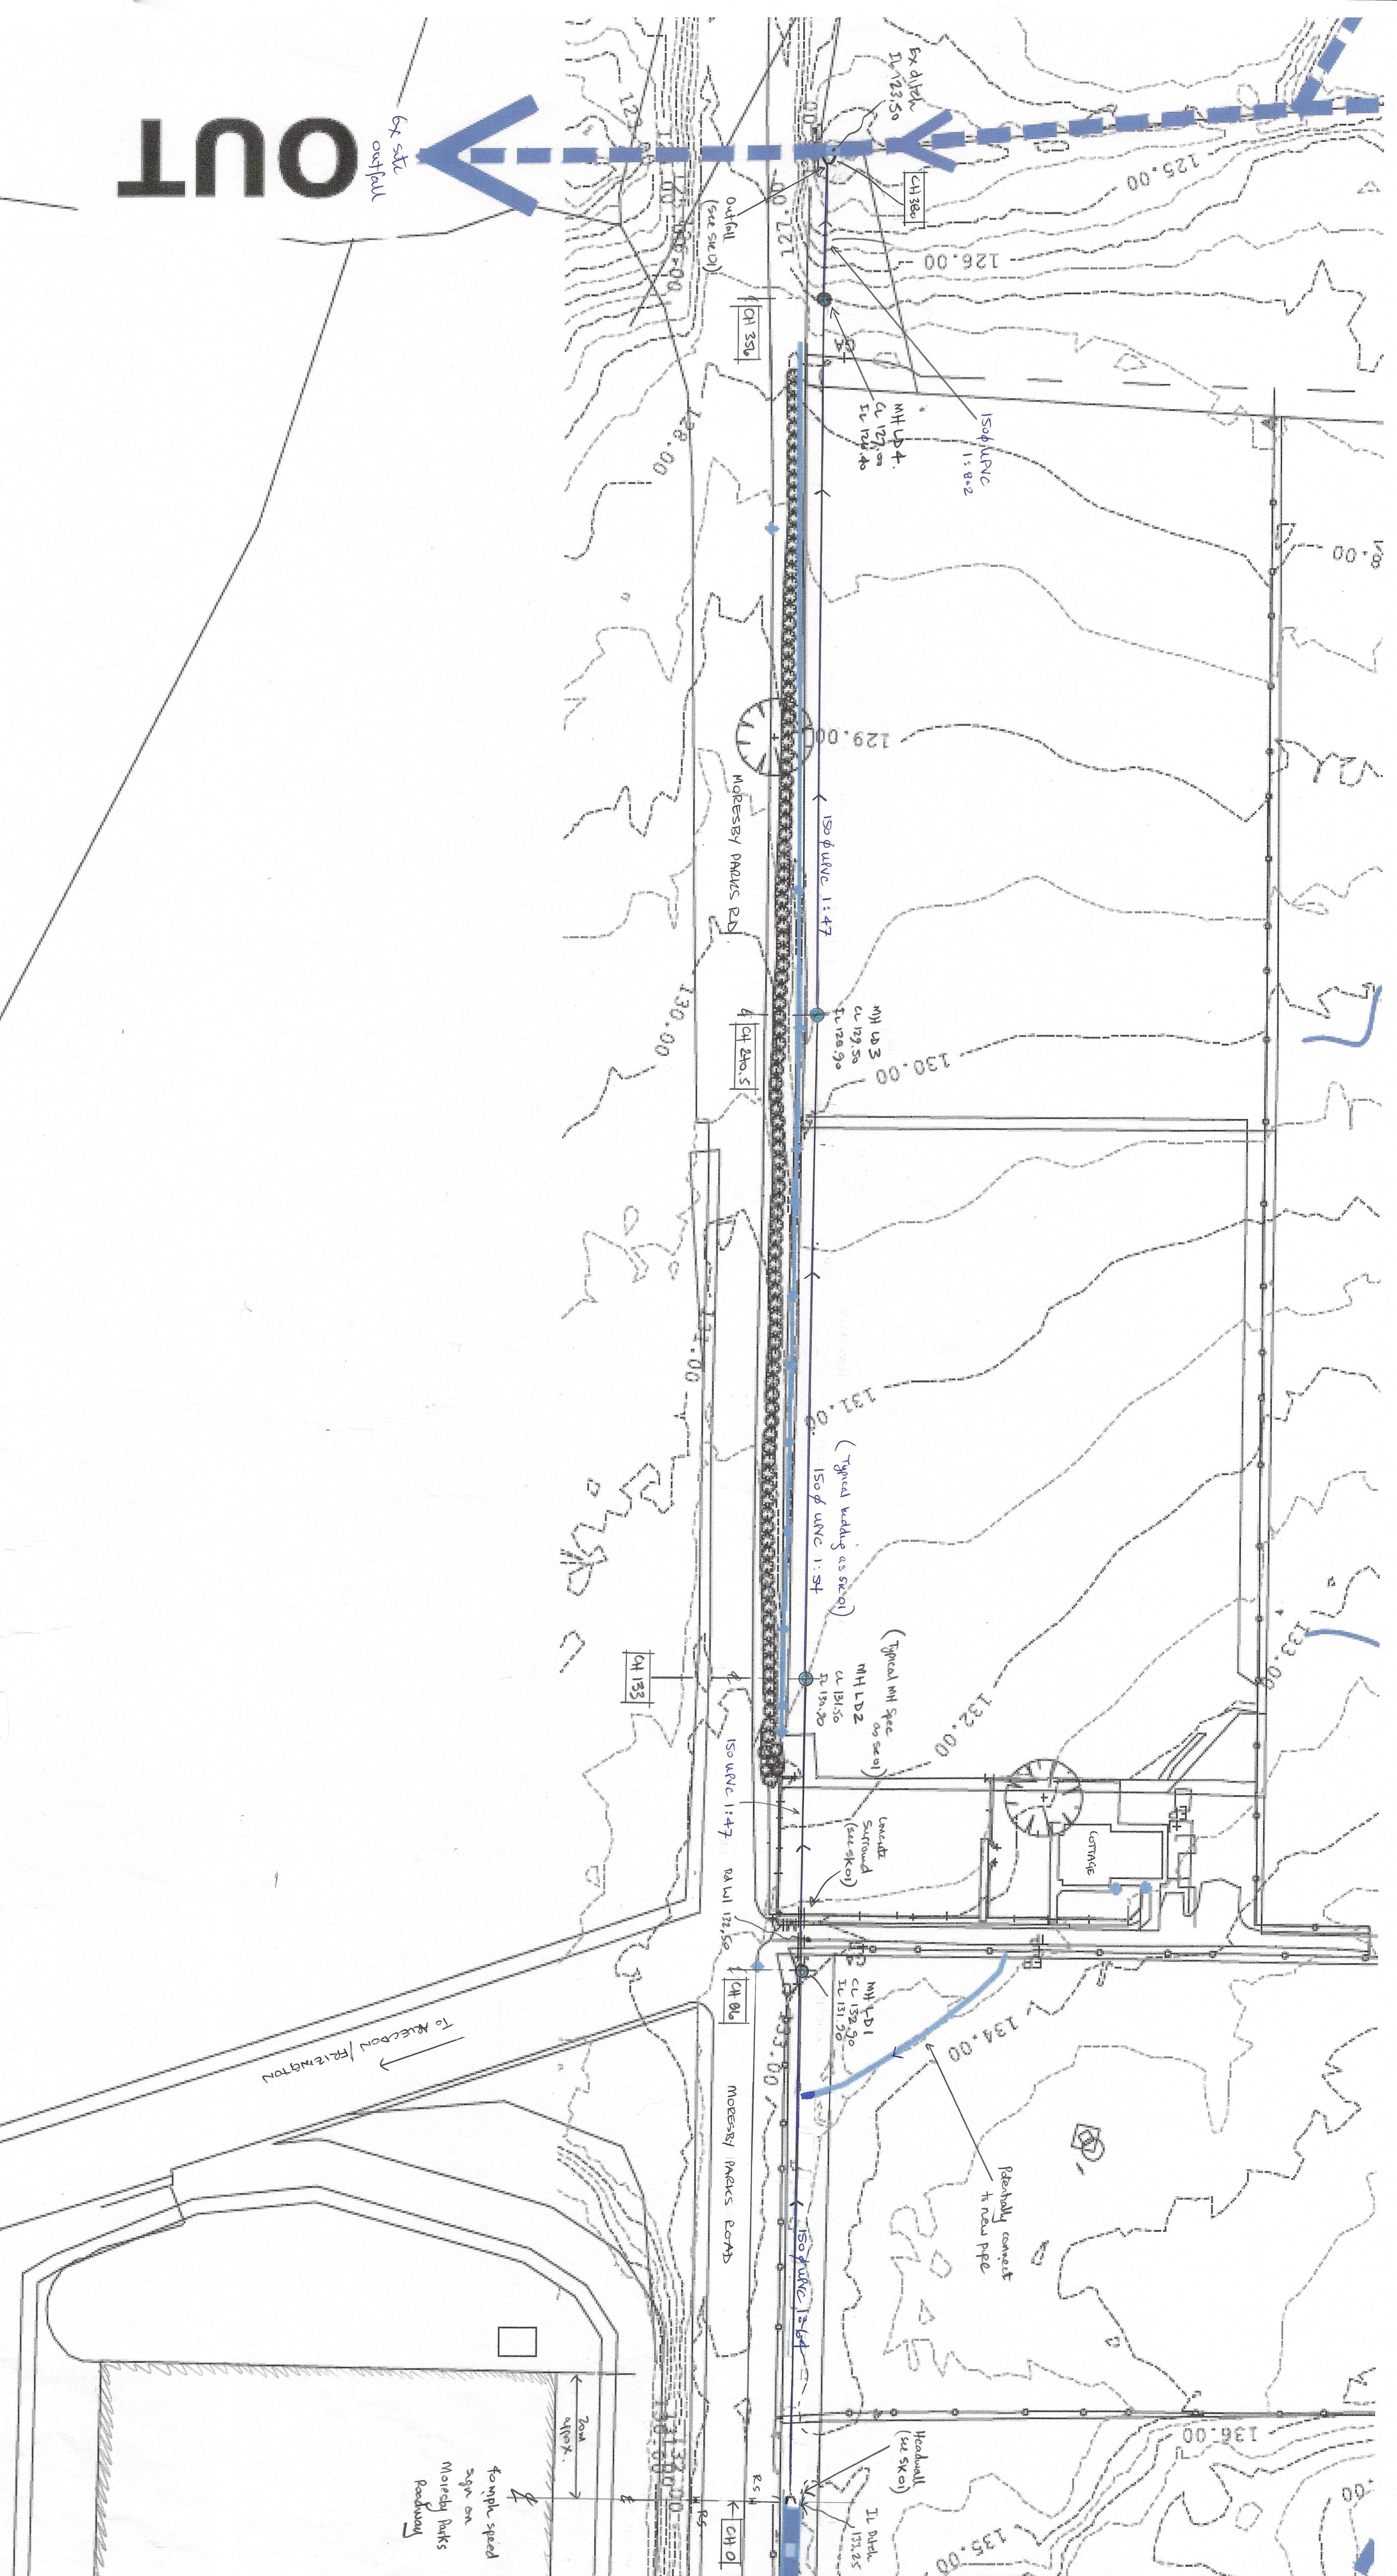

D1639 - 01 WILTHAMSTON GOLF CLUB. (SCALE 1:500)
NEW LAND BEHIND ADJ MOORESBY PARKS RD.