








REVISIONS				
REV	DATE	DESCRIPTION	DRAWN BY	CHECKED BY
A	09.10.20	Planning Issue	JP	MJ
B	14.10.22	Updated highway design	CS	JP

FOR PLANNING



gleeson

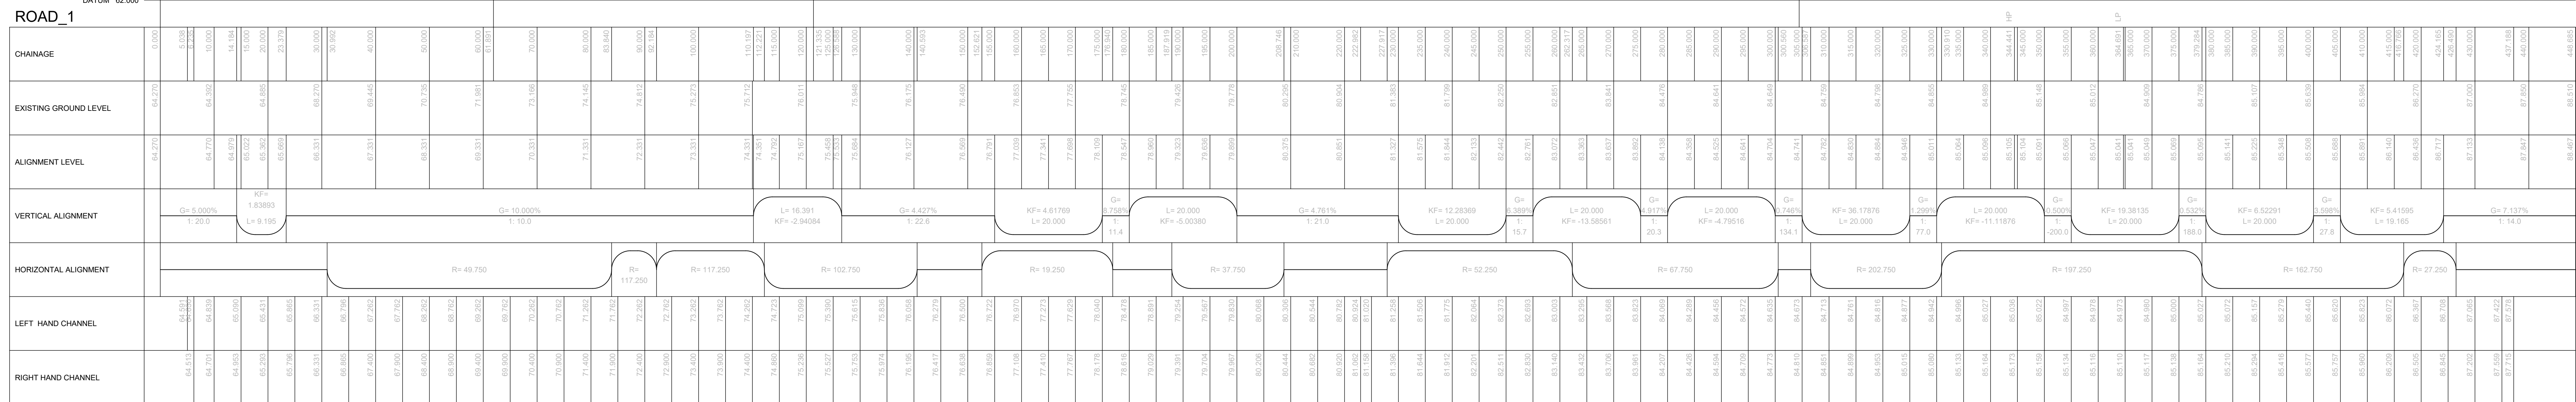

Scale
1:100H 1:500V

