


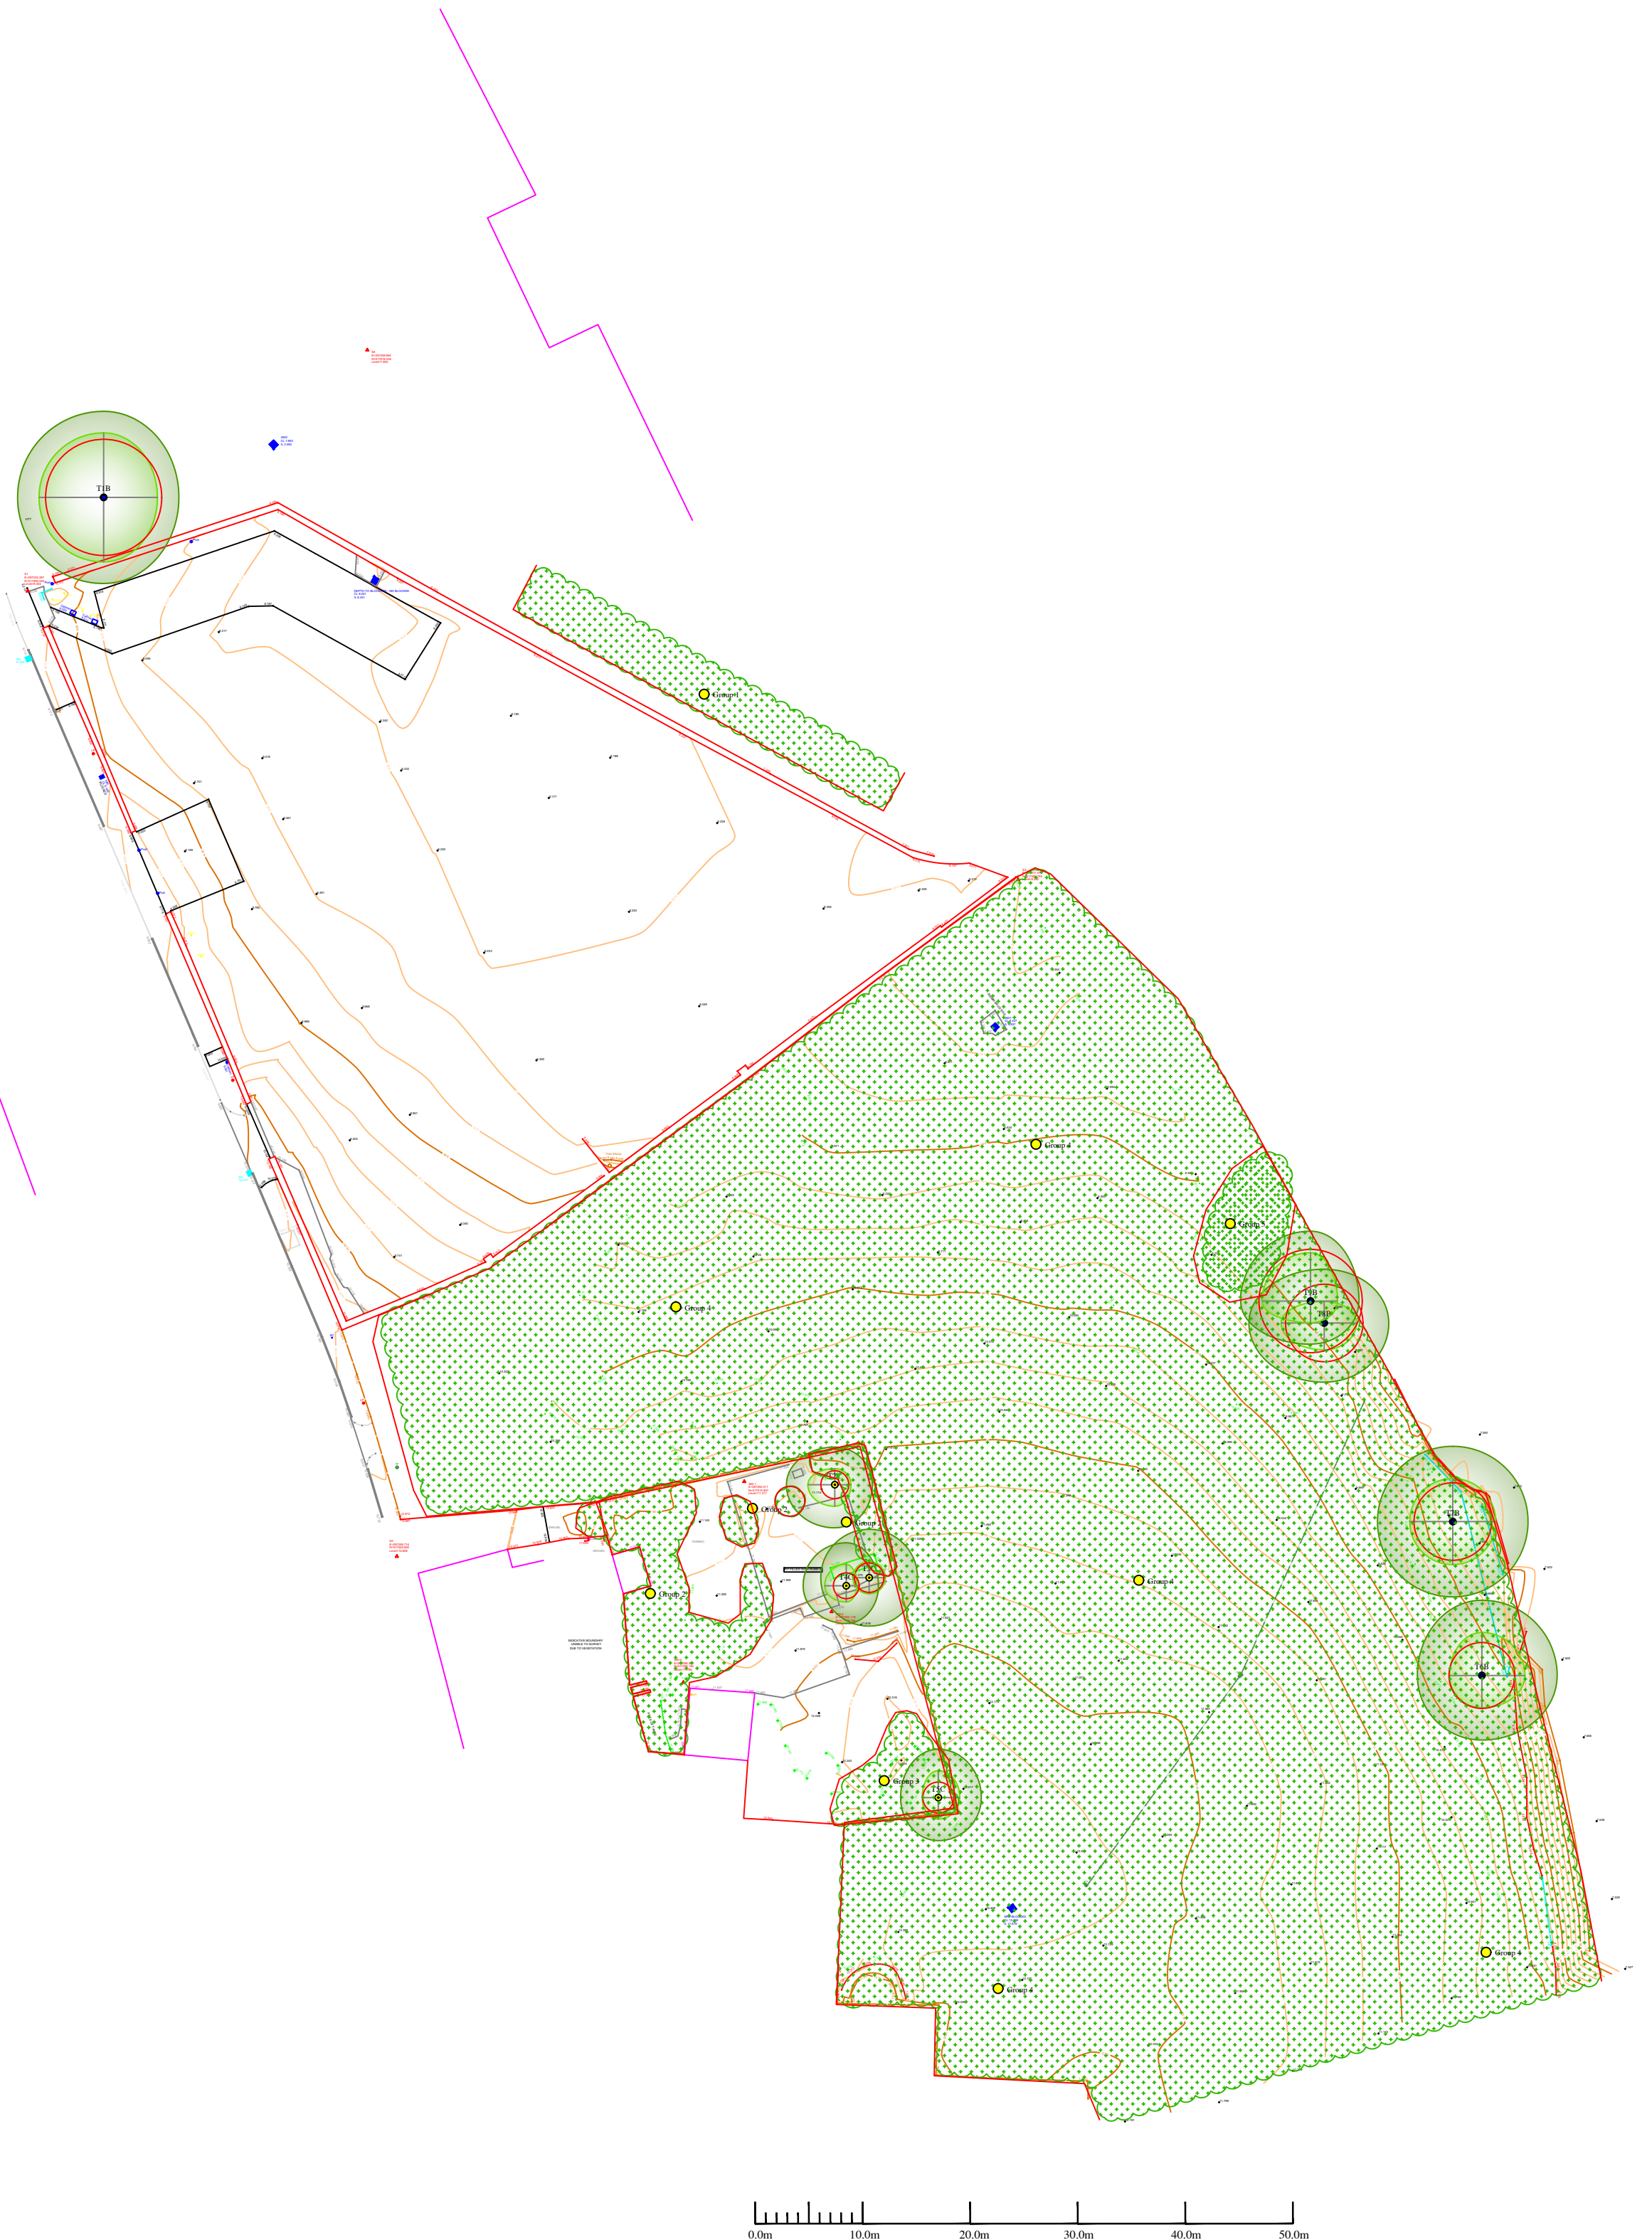

© This drawing should only be used for the purpose for which it is intended, all rights are reserved and it should not be reproduced without written permission. All dimensions should be checked on site and any discrepancies, ambiguities and/or omissions between this drawing and information issued in the accompanying report should be forwarded to this office for clarification before proceeding.

The original of this drawing was produced in colour - a monochrome copy should not be relied upon.

Key:

Tree Number

Tree Crown True Shape
(Shaded Light Green)

Predicted Future Growth Of Canopy
(Shaded Dark Green & Surrounding Current Crown Shape)

Trees To Be Removed
Broken Black Ring Surrounding Centre

Tree Quality Assessment
Centre Colours As Below

Green Centre = High Quality
(Denoted By Letter A)

Blue Centre = Moderate
Quality (Denoted By Letter B)

Yellow Centre = Low Quality
(Denoted By Letter C)

Red Centre = Unsuitable To Retain
(Denoted By Letter U)

BS Root Protection Area As Shown
By The Red Circle Around The Tree

Tree / Woodland Groups
Root Protection Area Shown By Red Outline
Surrounding Group

Institute of
Chartered Foresters

Registered Consultant

Arboricultural Method Statement

Existing Trees Shown On Existing Layout

Land Adjacent To Preston Street,

Whitehaven

For

Avison Young

AllAboutTrees Ltd

Arboricultural & Ecological Consulting

Chartered Arboriculturalists & Environmentalists

The Old School, Quarry Lane,

Butterknowle, Co. Durham, DL13 5LN

Tel 0191 3739494 01388 710481

email info@allabouttrees.co.uk www.allabouttrees.co.uk