
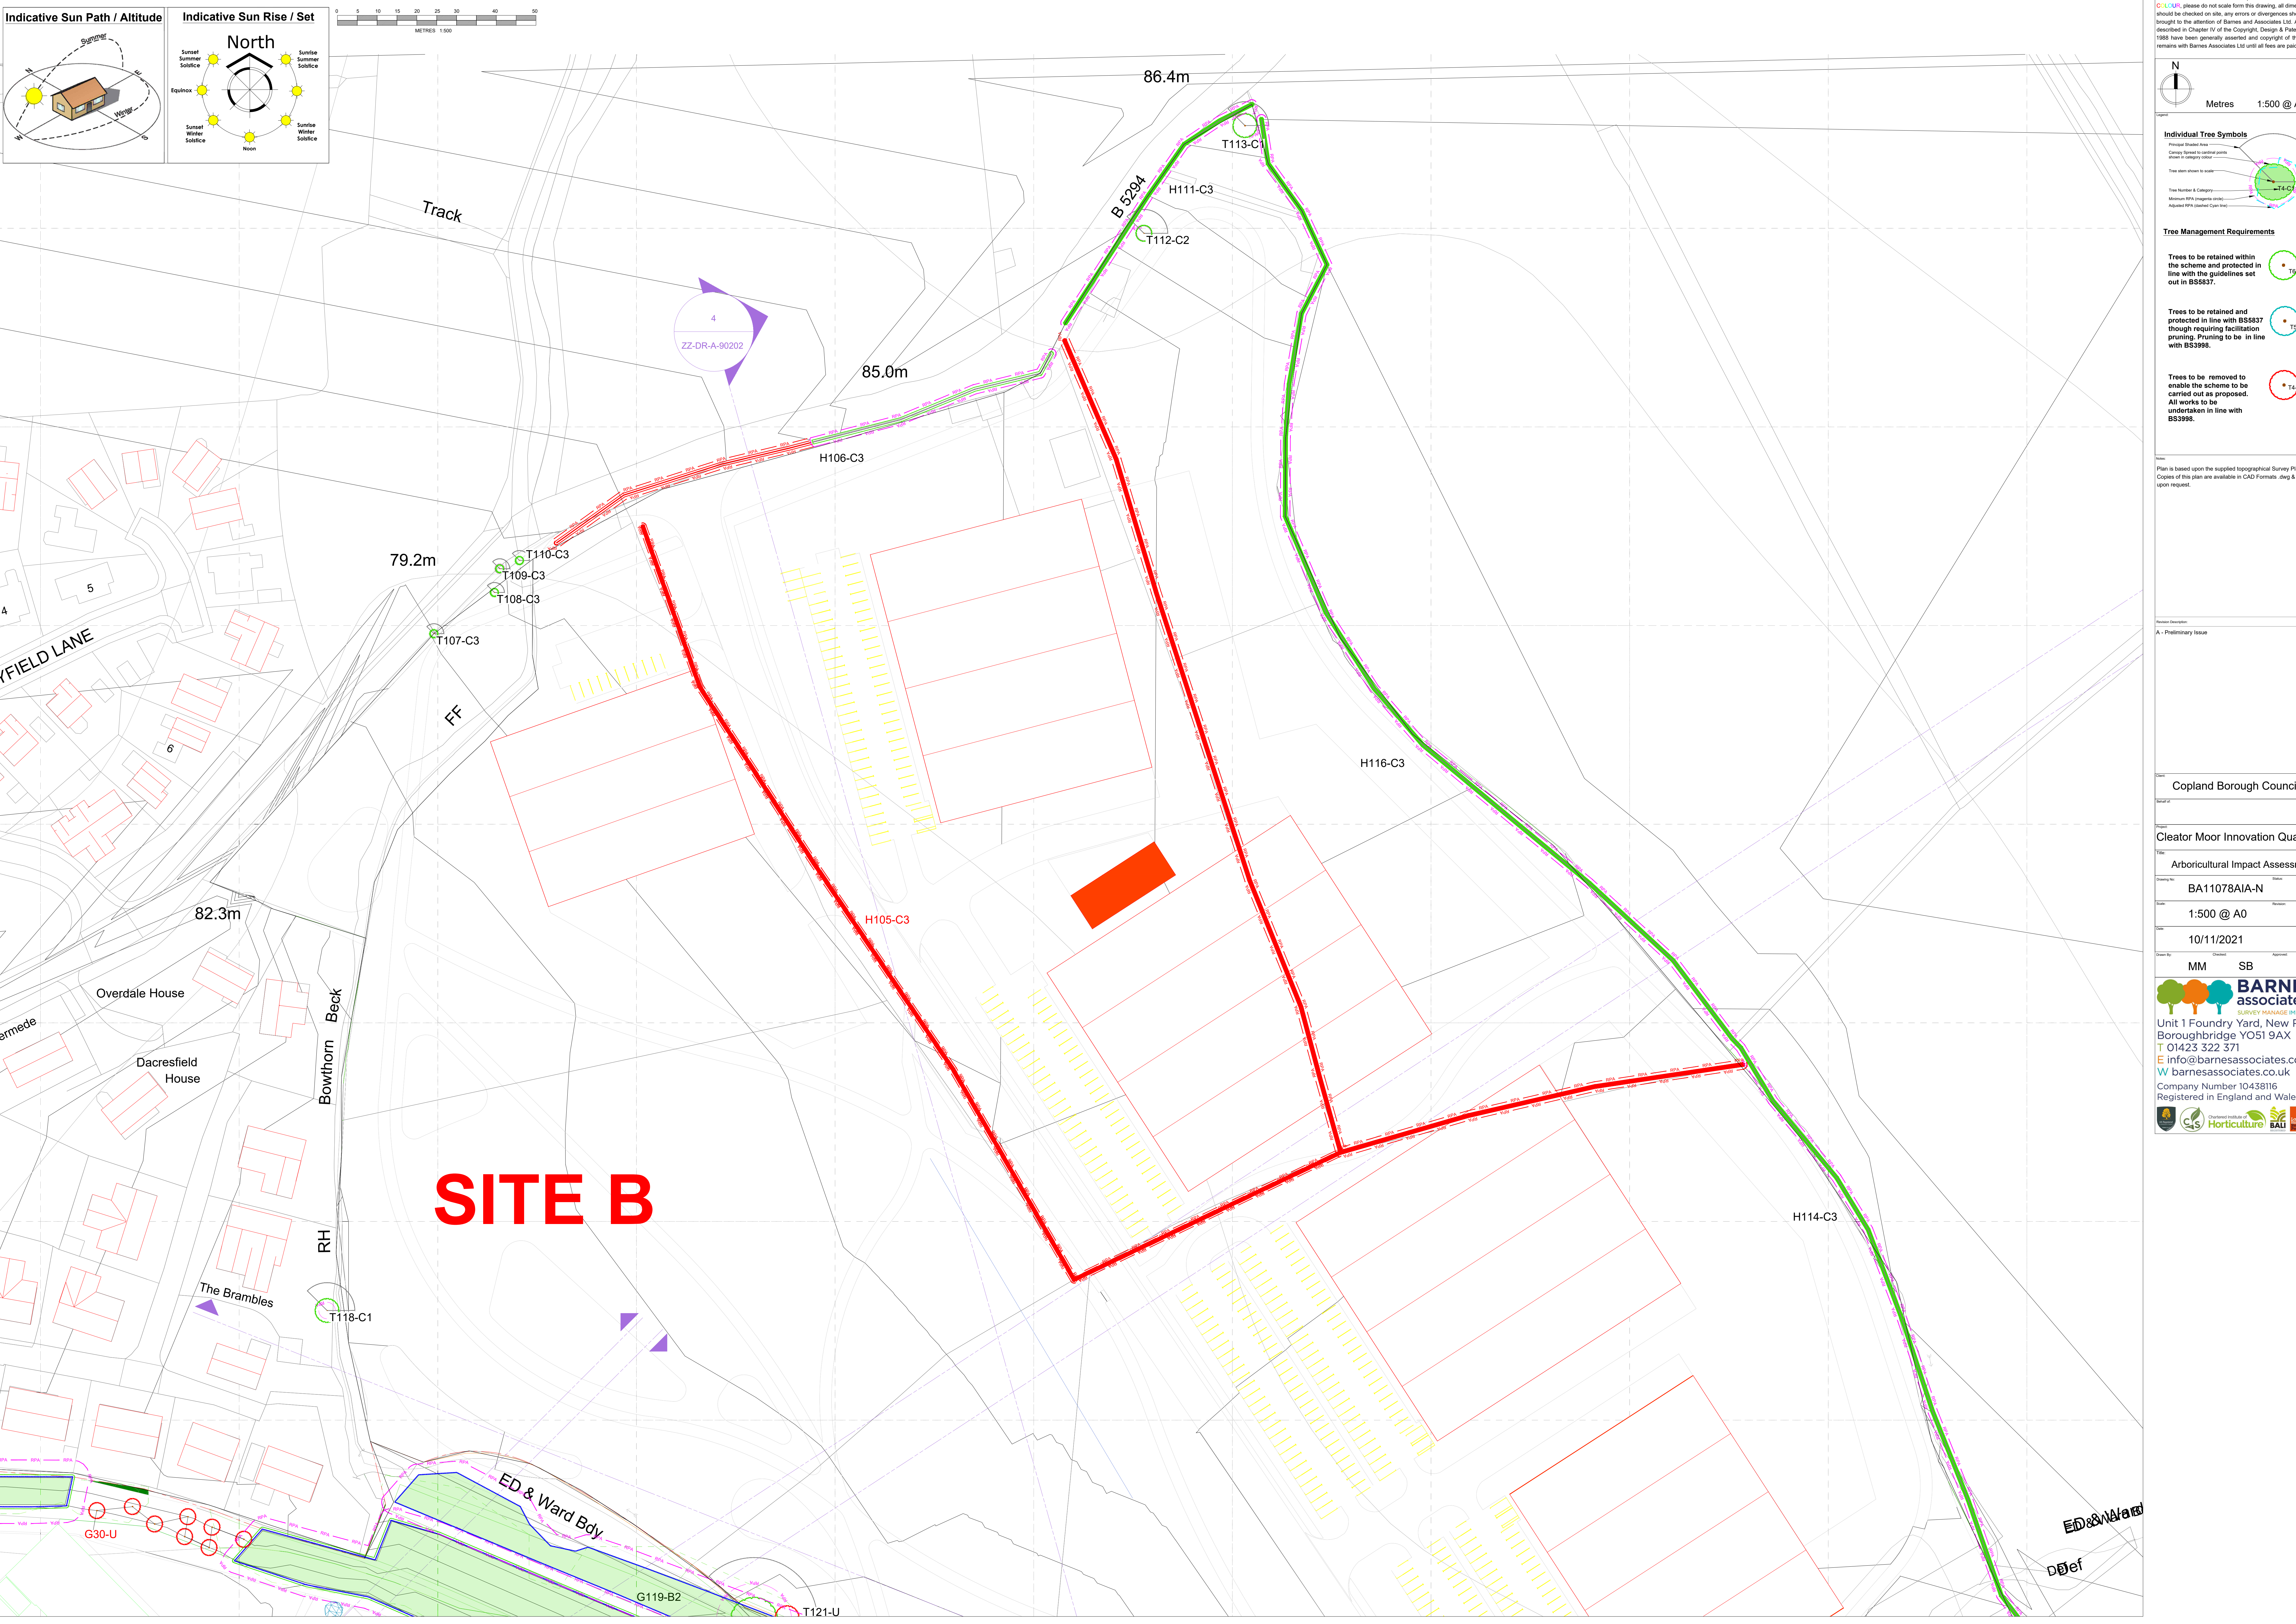


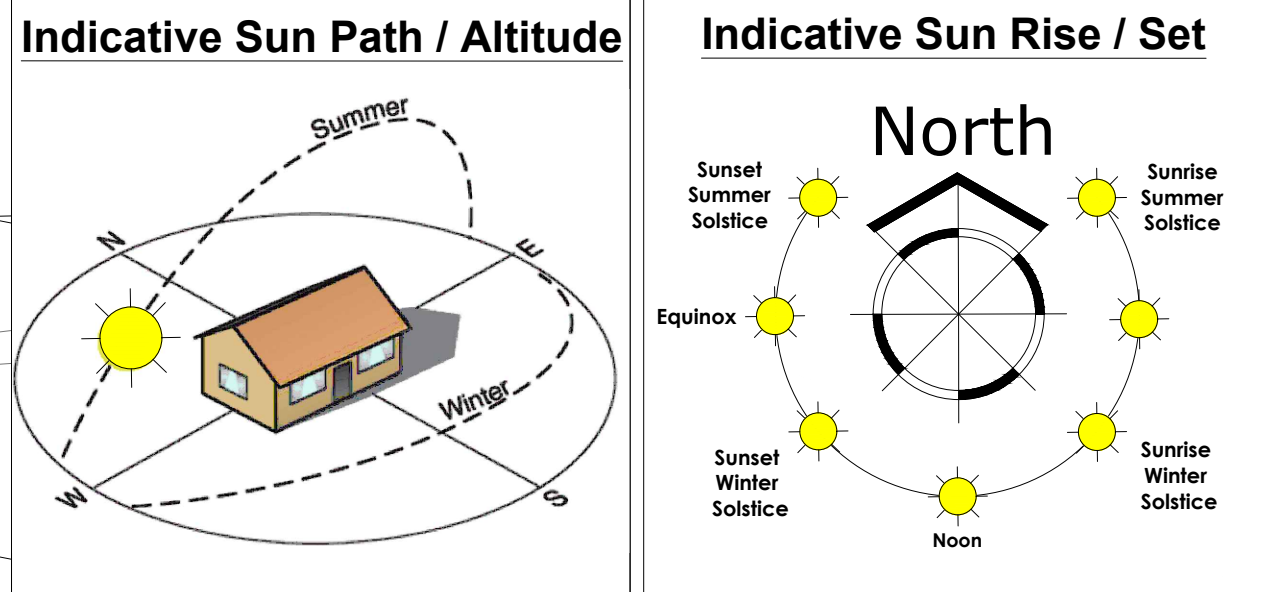

© Barnes & Associates Ltd. This plan should be viewed in conjunction with the accompanying report. All dimensions should be checked on site, any errors or divergences should be brought to the attention of Barnes & Associates Ltd. All rights reserved in Chapter IV of the Copyright, Design & Patents Act 1988 have been generally asserted and copyright of this plan remains with Barnes Associates Ltd until all fees are paid in full.

**Individual Tree Symbols**

- Proposed Street Area
- Canopy Spread to central points shown in category colour
- Tree shown to be retained
- Tree Number & Category
- Minimum RPA (proposed extent)
- Aligned RPA (aligned) Core Area

**Tree Management Requirements**

Trees to be retained within the scheme and protected in line with the guidelines set out in BS5837.

Trees to be retained and protected in line with BS5837 though requiring facilitation pruning. Pruning to be in line with BS3998.

Trees to be removed to enable the scheme to be carried out as proposed. All works to be undertaken in line with BS3998.

Notes

Plan is based upon the supplied topographical Survey Plan. Copies of this plan are available in CAD Formats .dwg & .dxf upon request.

Revision Description

A - Preliminary Issue

Client

Cleator Moor Innovation Quarter

Project

Arboricultural Impact Assessment

Drawing No

BA11078AIA-N

Status

P

Scale

1:500 @ A0

Revision

A

Date

10/11/2021

Drawn By

MM

Checked

SB

Approved

IB

**BARNES associates**

Unit 1 Foundry Yard, New Row  
Boroughbridge YO51 9AX  
T 01423 322 371  
E info@barnesassociates.co.uk  
W barnesassociates.co.uk  
Company Number 10438116  
Registered in England and Wales

Logos: C&S, Horticulture, BAU, etc.