



AIA and TPP data based upton trees impacted within the shown redline or outside of the redline but impacting on the scheme.

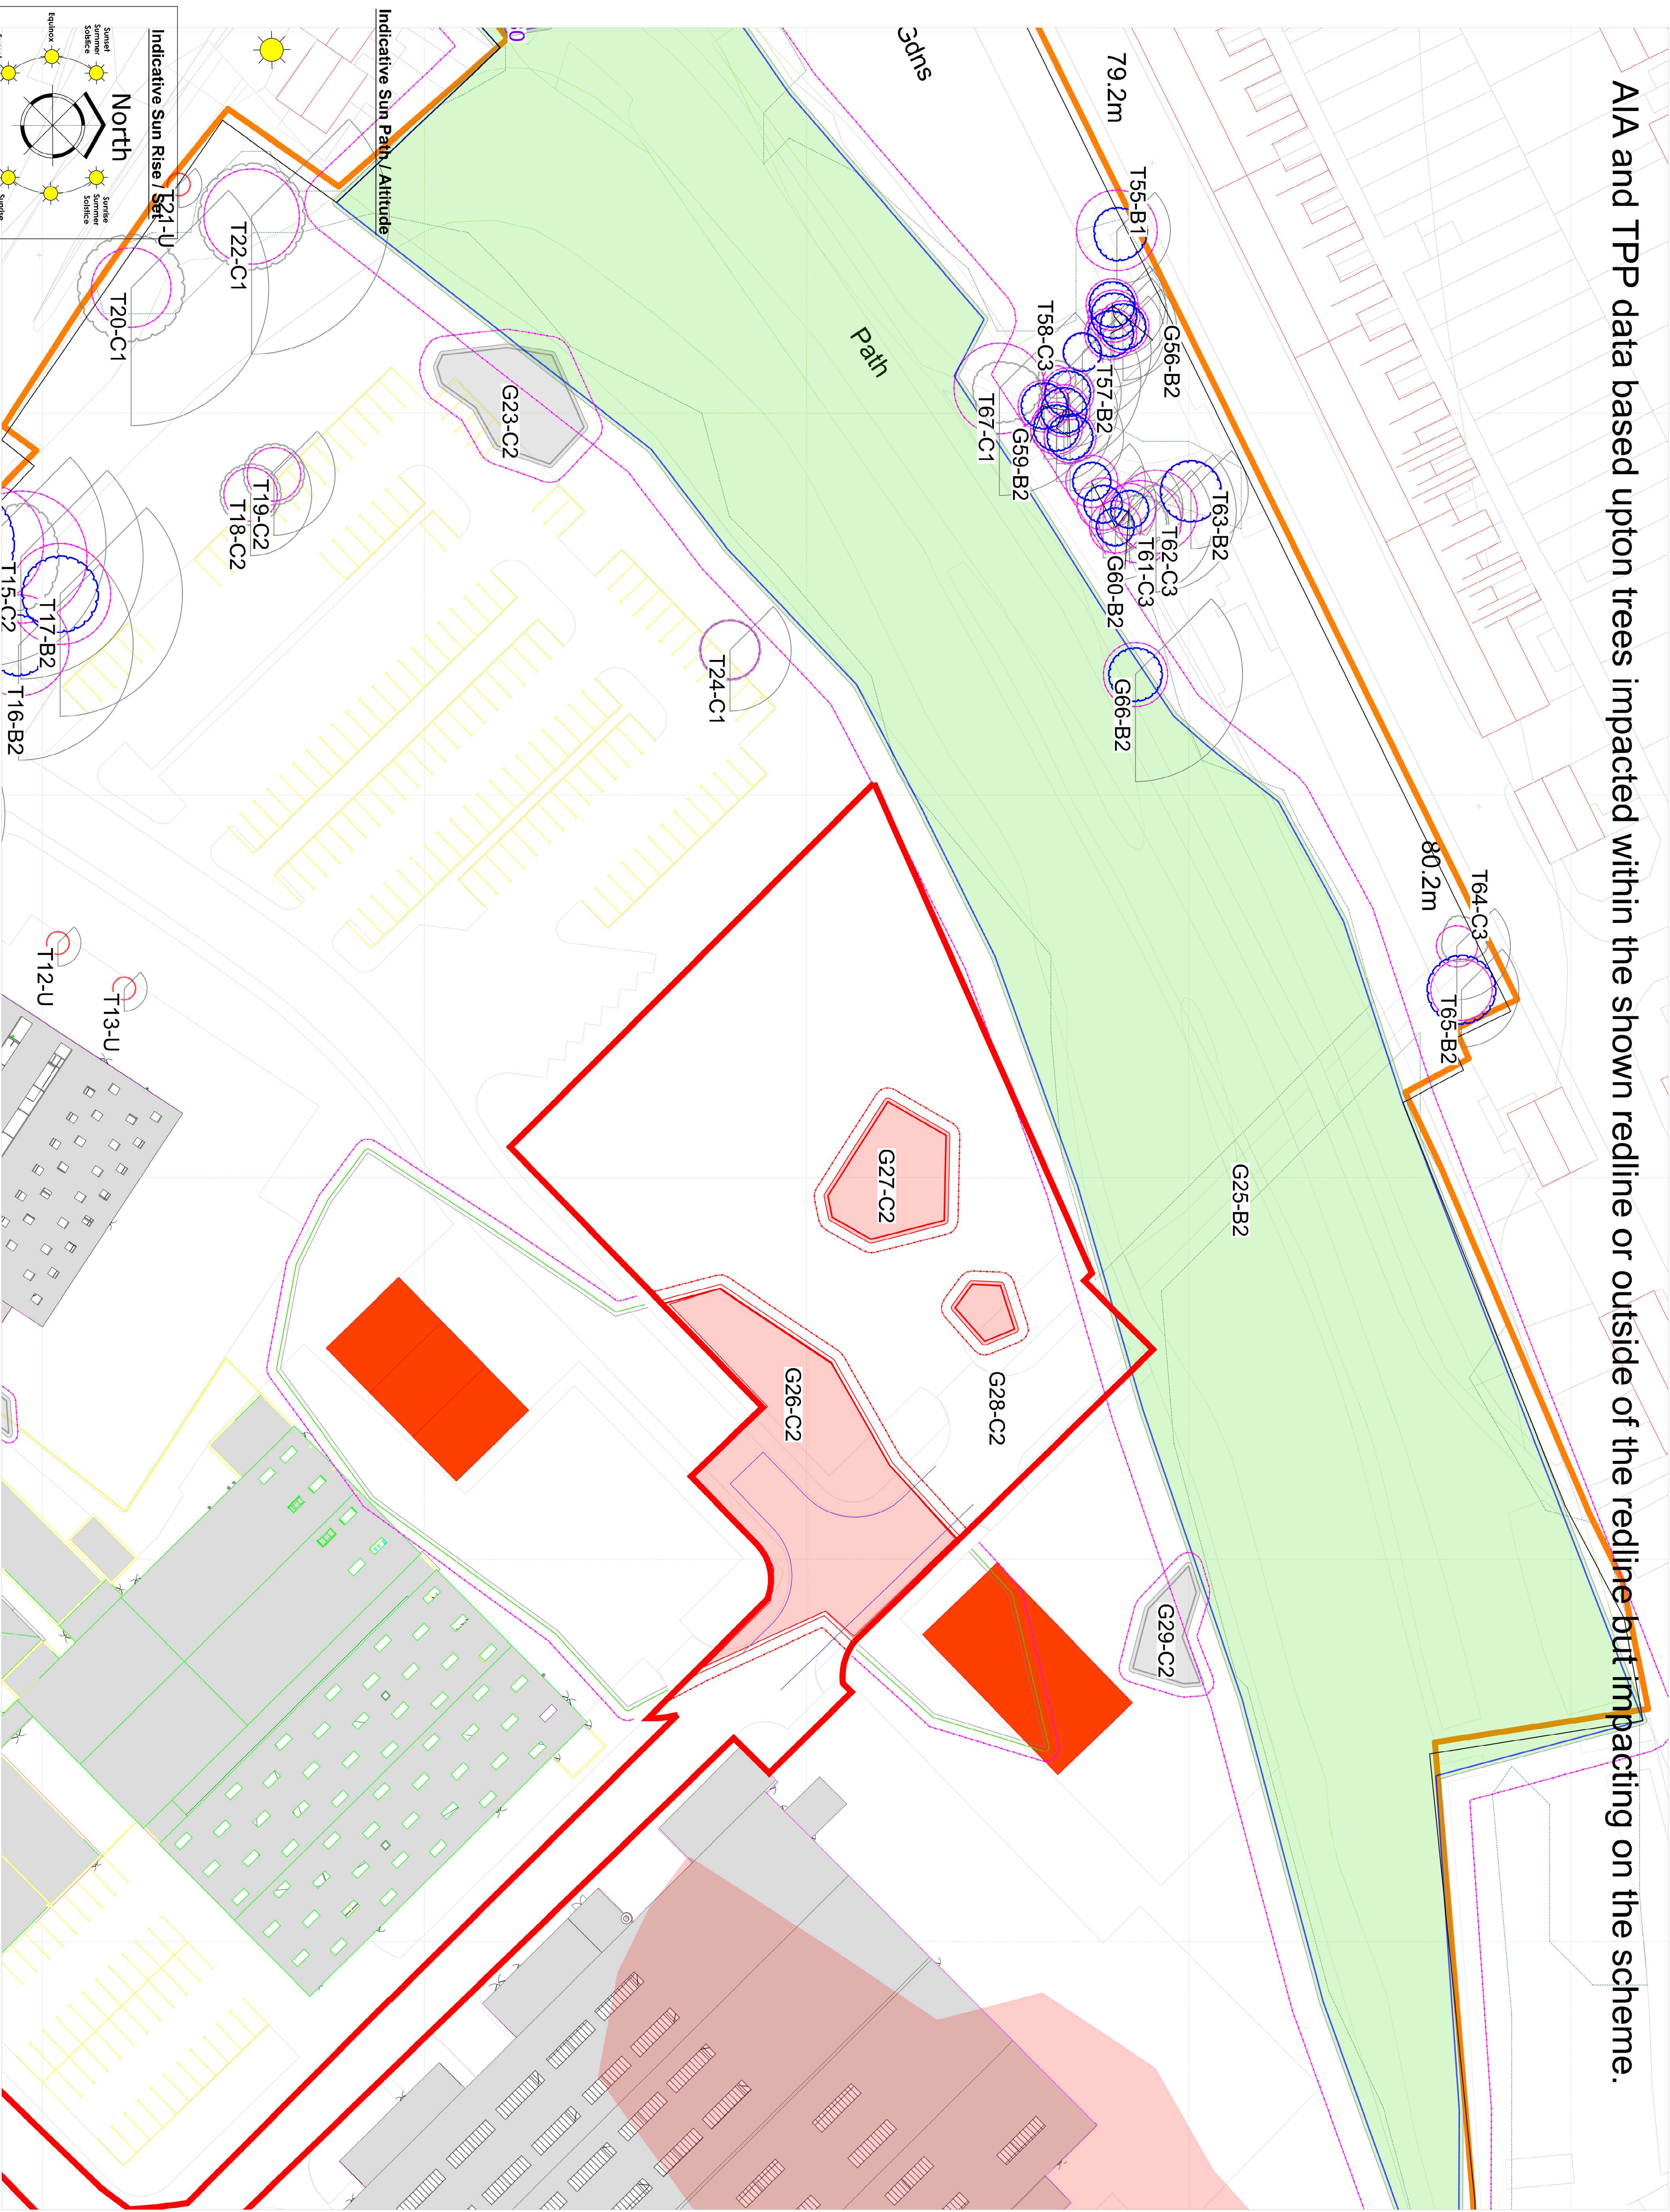


© Barnes & Associates Ltd. This plan should be stored in **CAD** files and not scale from the drawing. All information should be checked on site. Any errors or divergences should be brought to the attention of Barnes and Associates Ltd. All rights described in Chapter IV of the Copyright, Design & Patents Act 1988 have been generally asserted and copyright of this plan remains with Barnes Associates Ltd until all fees are paid in full.

Individual Tree Symbols

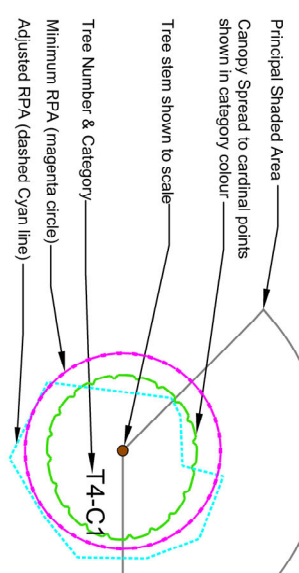

Tree Management Requirements

Trees to be retained within the scheme and protected in line with the guidelines set out in BS5837.

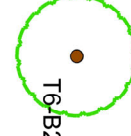

Trees to be removed to enable the scheme to be carried out as proposed. All works to be undertaken in line with BS3998.



Notes	Plan is based upon the supplied topographical Survey Plan. Copies of this plan are available in CVD formats .dwg & .dxf upon request.		
Revised Drawings	A - Preliminary Issues		
Client	Copeland Borough Council		
Project	BOC Yard		
Title	Arbicultural Impact Assessment		
Drawing No.	BA11303BY	Status	P
Scale	1:50 @ A1	Revision	C
Date	14/03/2022	Drawn By	MM
Drawn By	MM	Checked	SB
Drawn By	MM	Approved	IB



Unit 1 Foundry Yard, New Row
Boroughbridge YO51 9AX
T 01423 322 371
E info@barnesassociates.co.uk
W barnesassociates.co.uk
Company Number 1043816
Registered in England and Wales

