



AIA and TPP data based upton trees impacted within the shown redline or outside of the redline but impacting on the scheme.

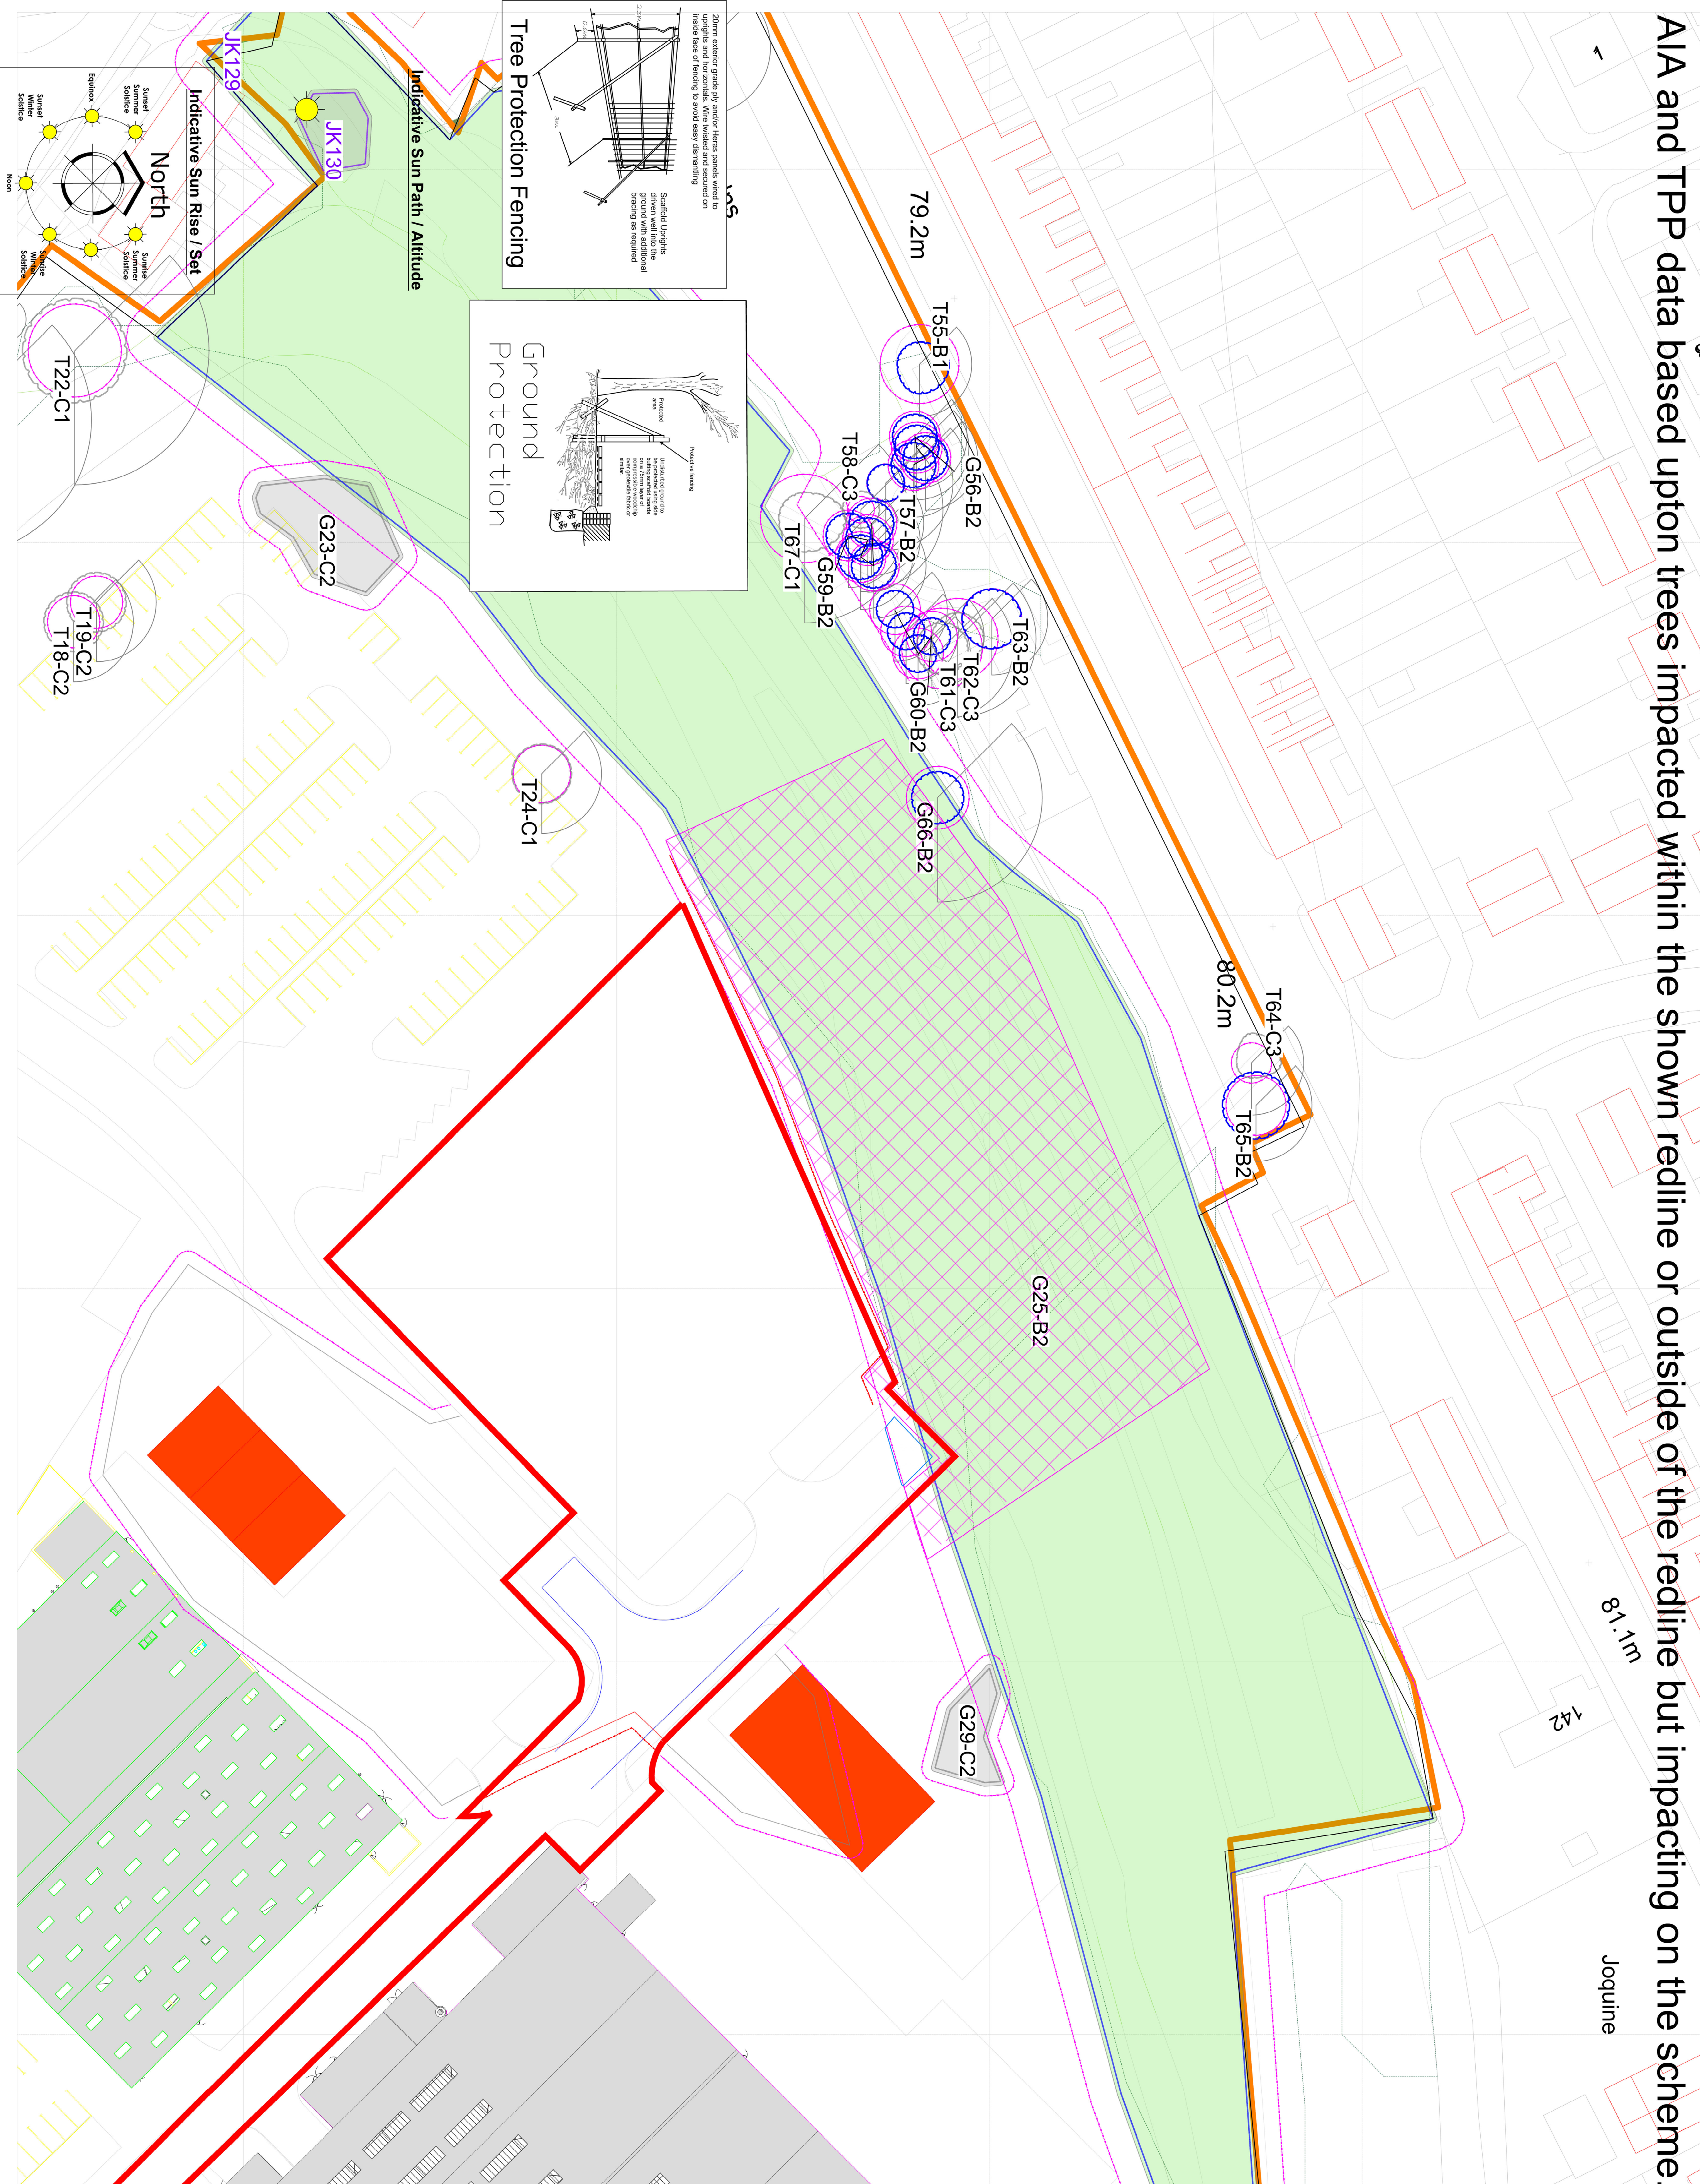

© Barnes & Associates Ltd. This plan should be viewed in **COLOUR**, please do not scale from this drawing, all dimensions should be checked on site, any errors or omissions shall be the responsibility of the client. The plan is based on the data provided in Chapter IV of the Copyright Design & Barnes Act 1988, have been generally assessed and copyright of this plan remains with Barnes Associates Ltd until all fees are paid in full.

Individual Tree Symbols

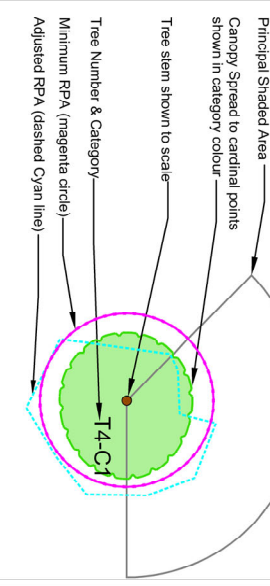

Tree Protection Methods

- Tree Protection Fencing (TPF)**
Indicated by the red line, to reflect the expected size of plant and the level of forecasted priority of change.
- Construction Exclusion Zone (CEZ)**
Indicated by the blue line, to reflect the expected size of plant and the level of forecasted priority of change.
- Tree Protection Fencing (TPF)**
Indicated by the red line, to reflect the expected size of plant and the level of forecasted priority of change.
- Tree Protection Fencing (TPF)**
Indicated by the red line, to reflect the expected size of plant and the level of forecasted priority of change.

Plan is based upon the supplied topographical Survey Plan. Copies of this plan are available in CAD format (DWG & PDF) upon request.

A - Preliminary Issue

Client	Copeland Borough Council
Project	BOC Yard
Tree Protection Plan	Tree Protection Plan
Survey No	BA11303
Scale	1:50 @ A1
Revision	C
Date	14/03/2022
Drawn By	MM
Checked By	SB
Approved By	IB



Unit 1 Foundry Yard, New Row
Boroughbridge YO51 9AX
T 01423 322 371
E info@barnessassociates.co.uk
W barnessassociates.co.uk

Company Number 043816
Registered in England and Wales

