

GROUND GROUND GROUND GROUND

BUS STATION & PEDDLER
EXTERNAL SIGNAGE
TECHNICAL SPECIFICATIONS

CONTENTS

- Lightboxes

- Main office - 001
- Staff office entrance (Front, Bransty Row) - 002
- Secondary office (Side entrance) - 003

- Window Vinyls

- Bus Station side entrance windows - 004A 004b
- Bus station front vinyl 005
- The Peddler - 006a, 006b, 006c


- Plaques

- Bus Station - Plaque - Staff Office Door Bransty Row - 007
- Bus Station - Plaque - Left of main door - 008
- Bus Station - Plaque - Main entrance - under main lightbox - 009

- Menu Box

- Peddler Menu Box - 010



Lightbox Signage - Main Office - 001

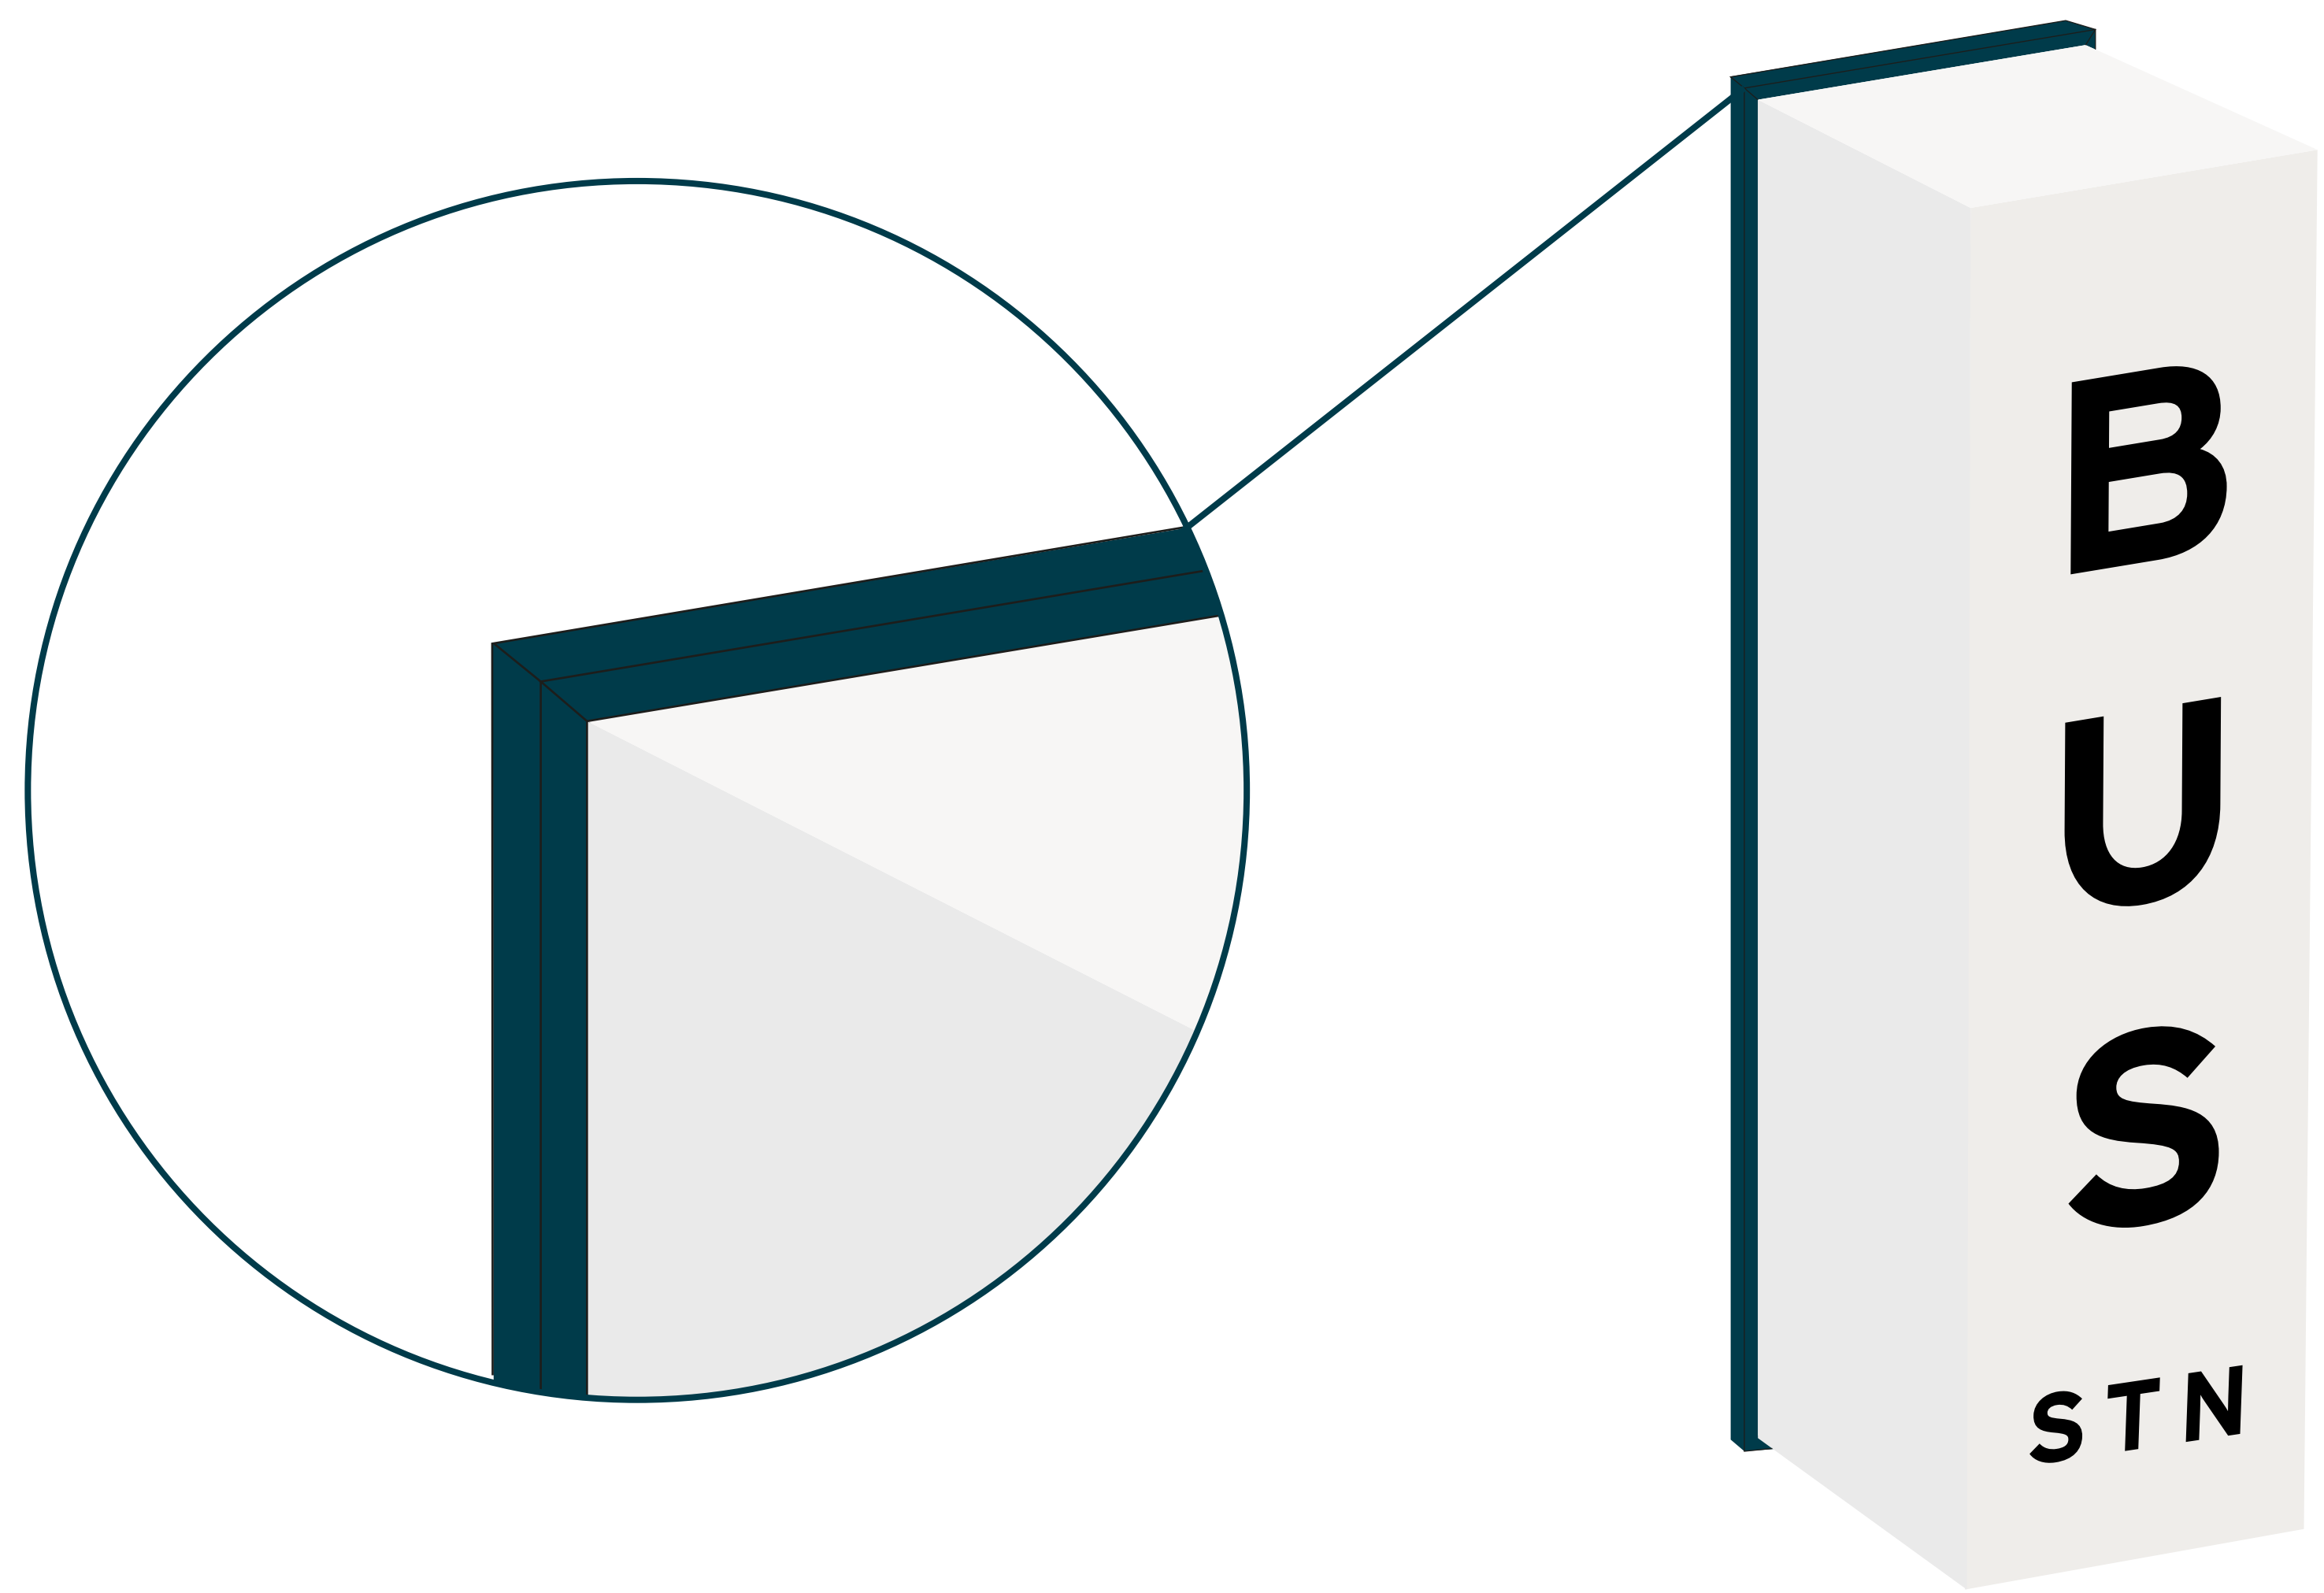


Specification:

Single sided frameless acrylic illuminated box with square section metal frame in RAL 5020. Fitted with low voltage warm white LEDs. Letters to be cut from 10mm black acrylic and applied to the front as shown. The bottom of the sign must sit level with the top of the door frame as shown in placement page.

Lightbox signage -
Main Office- 001.

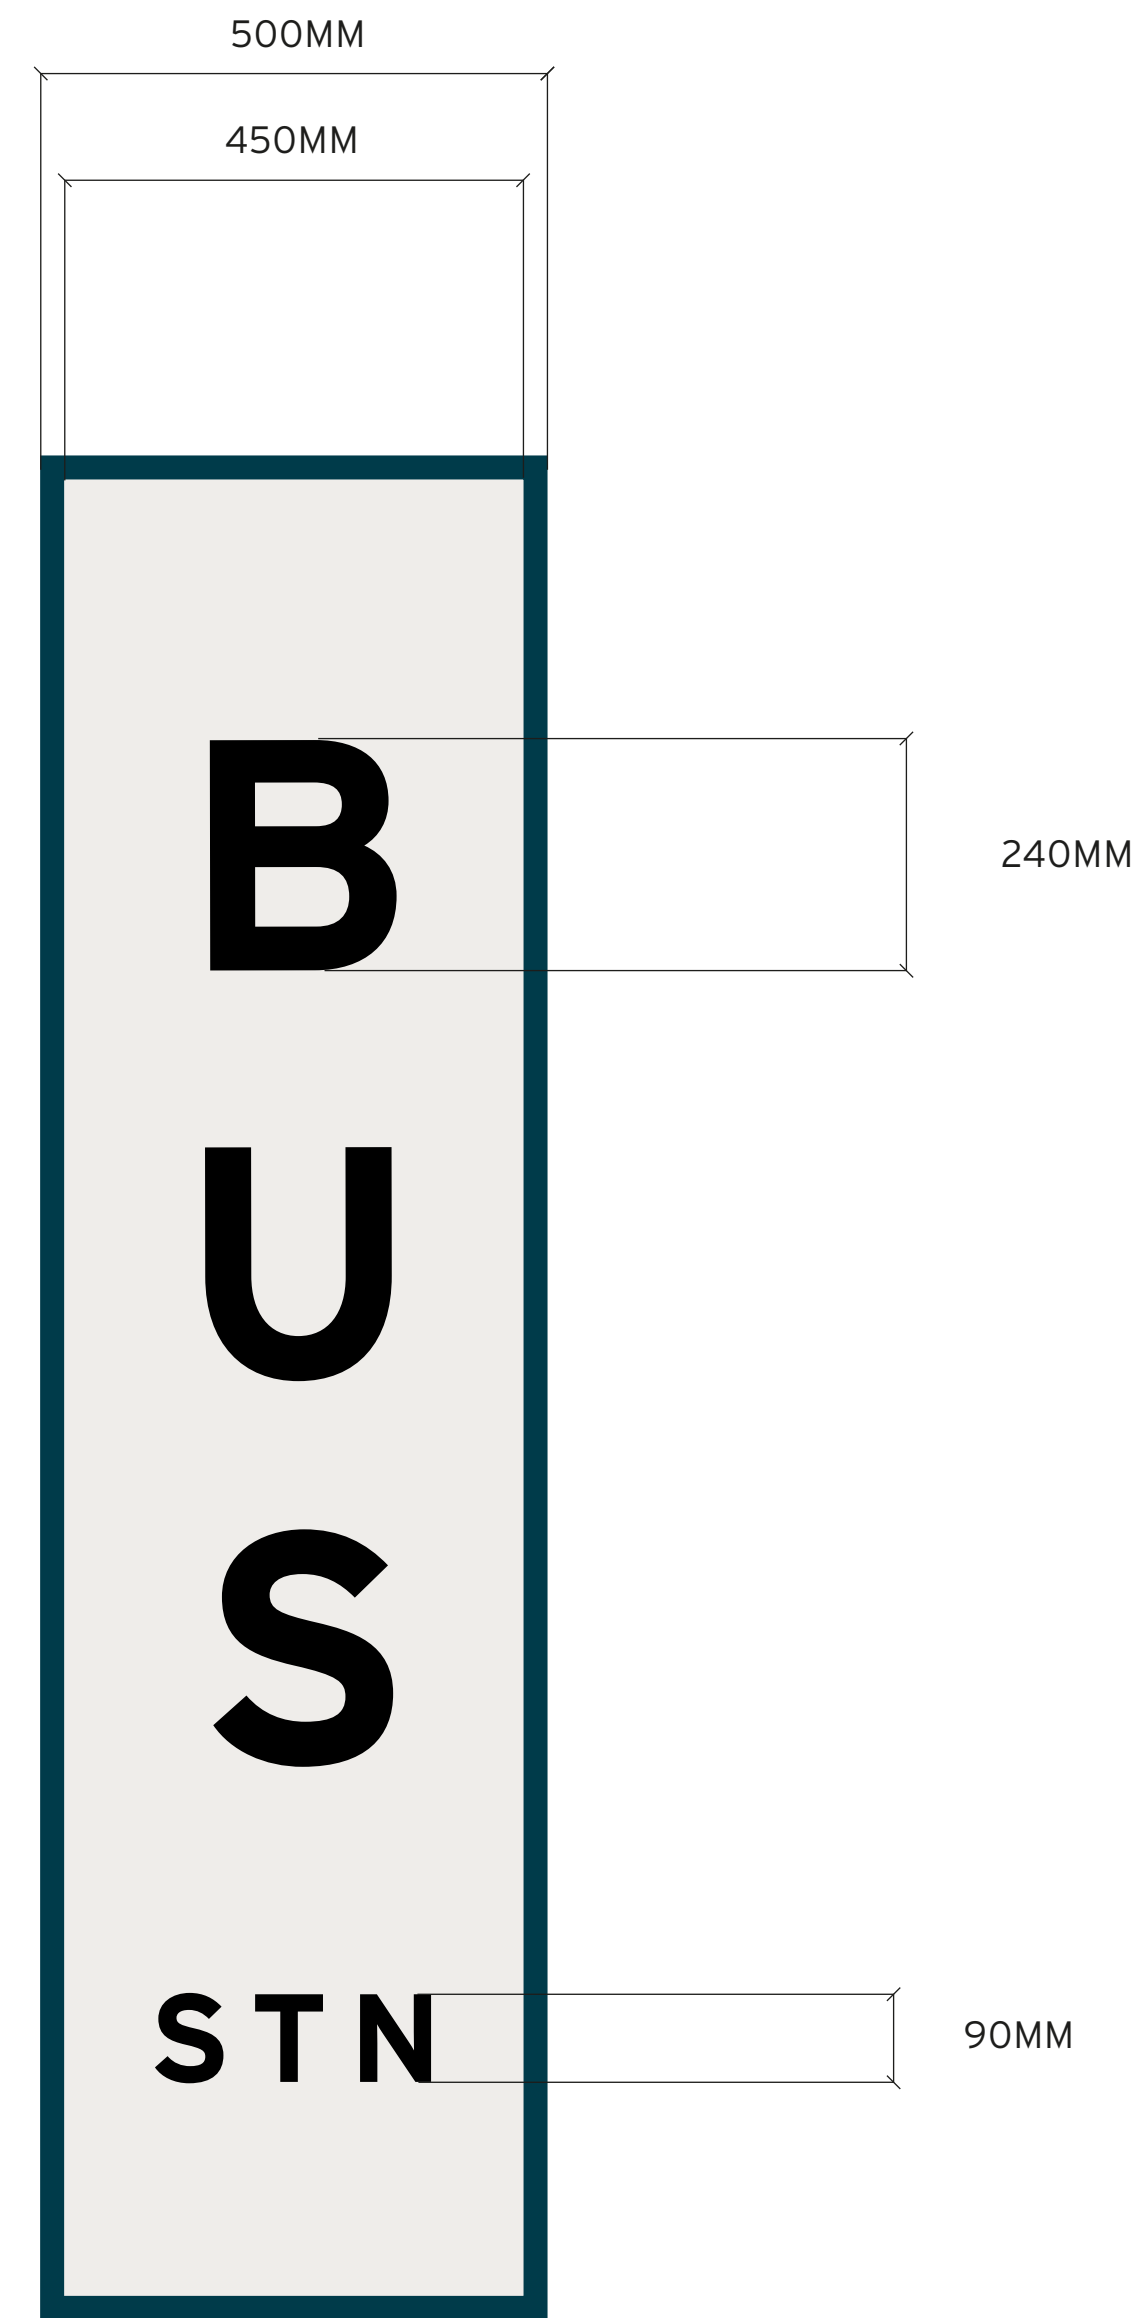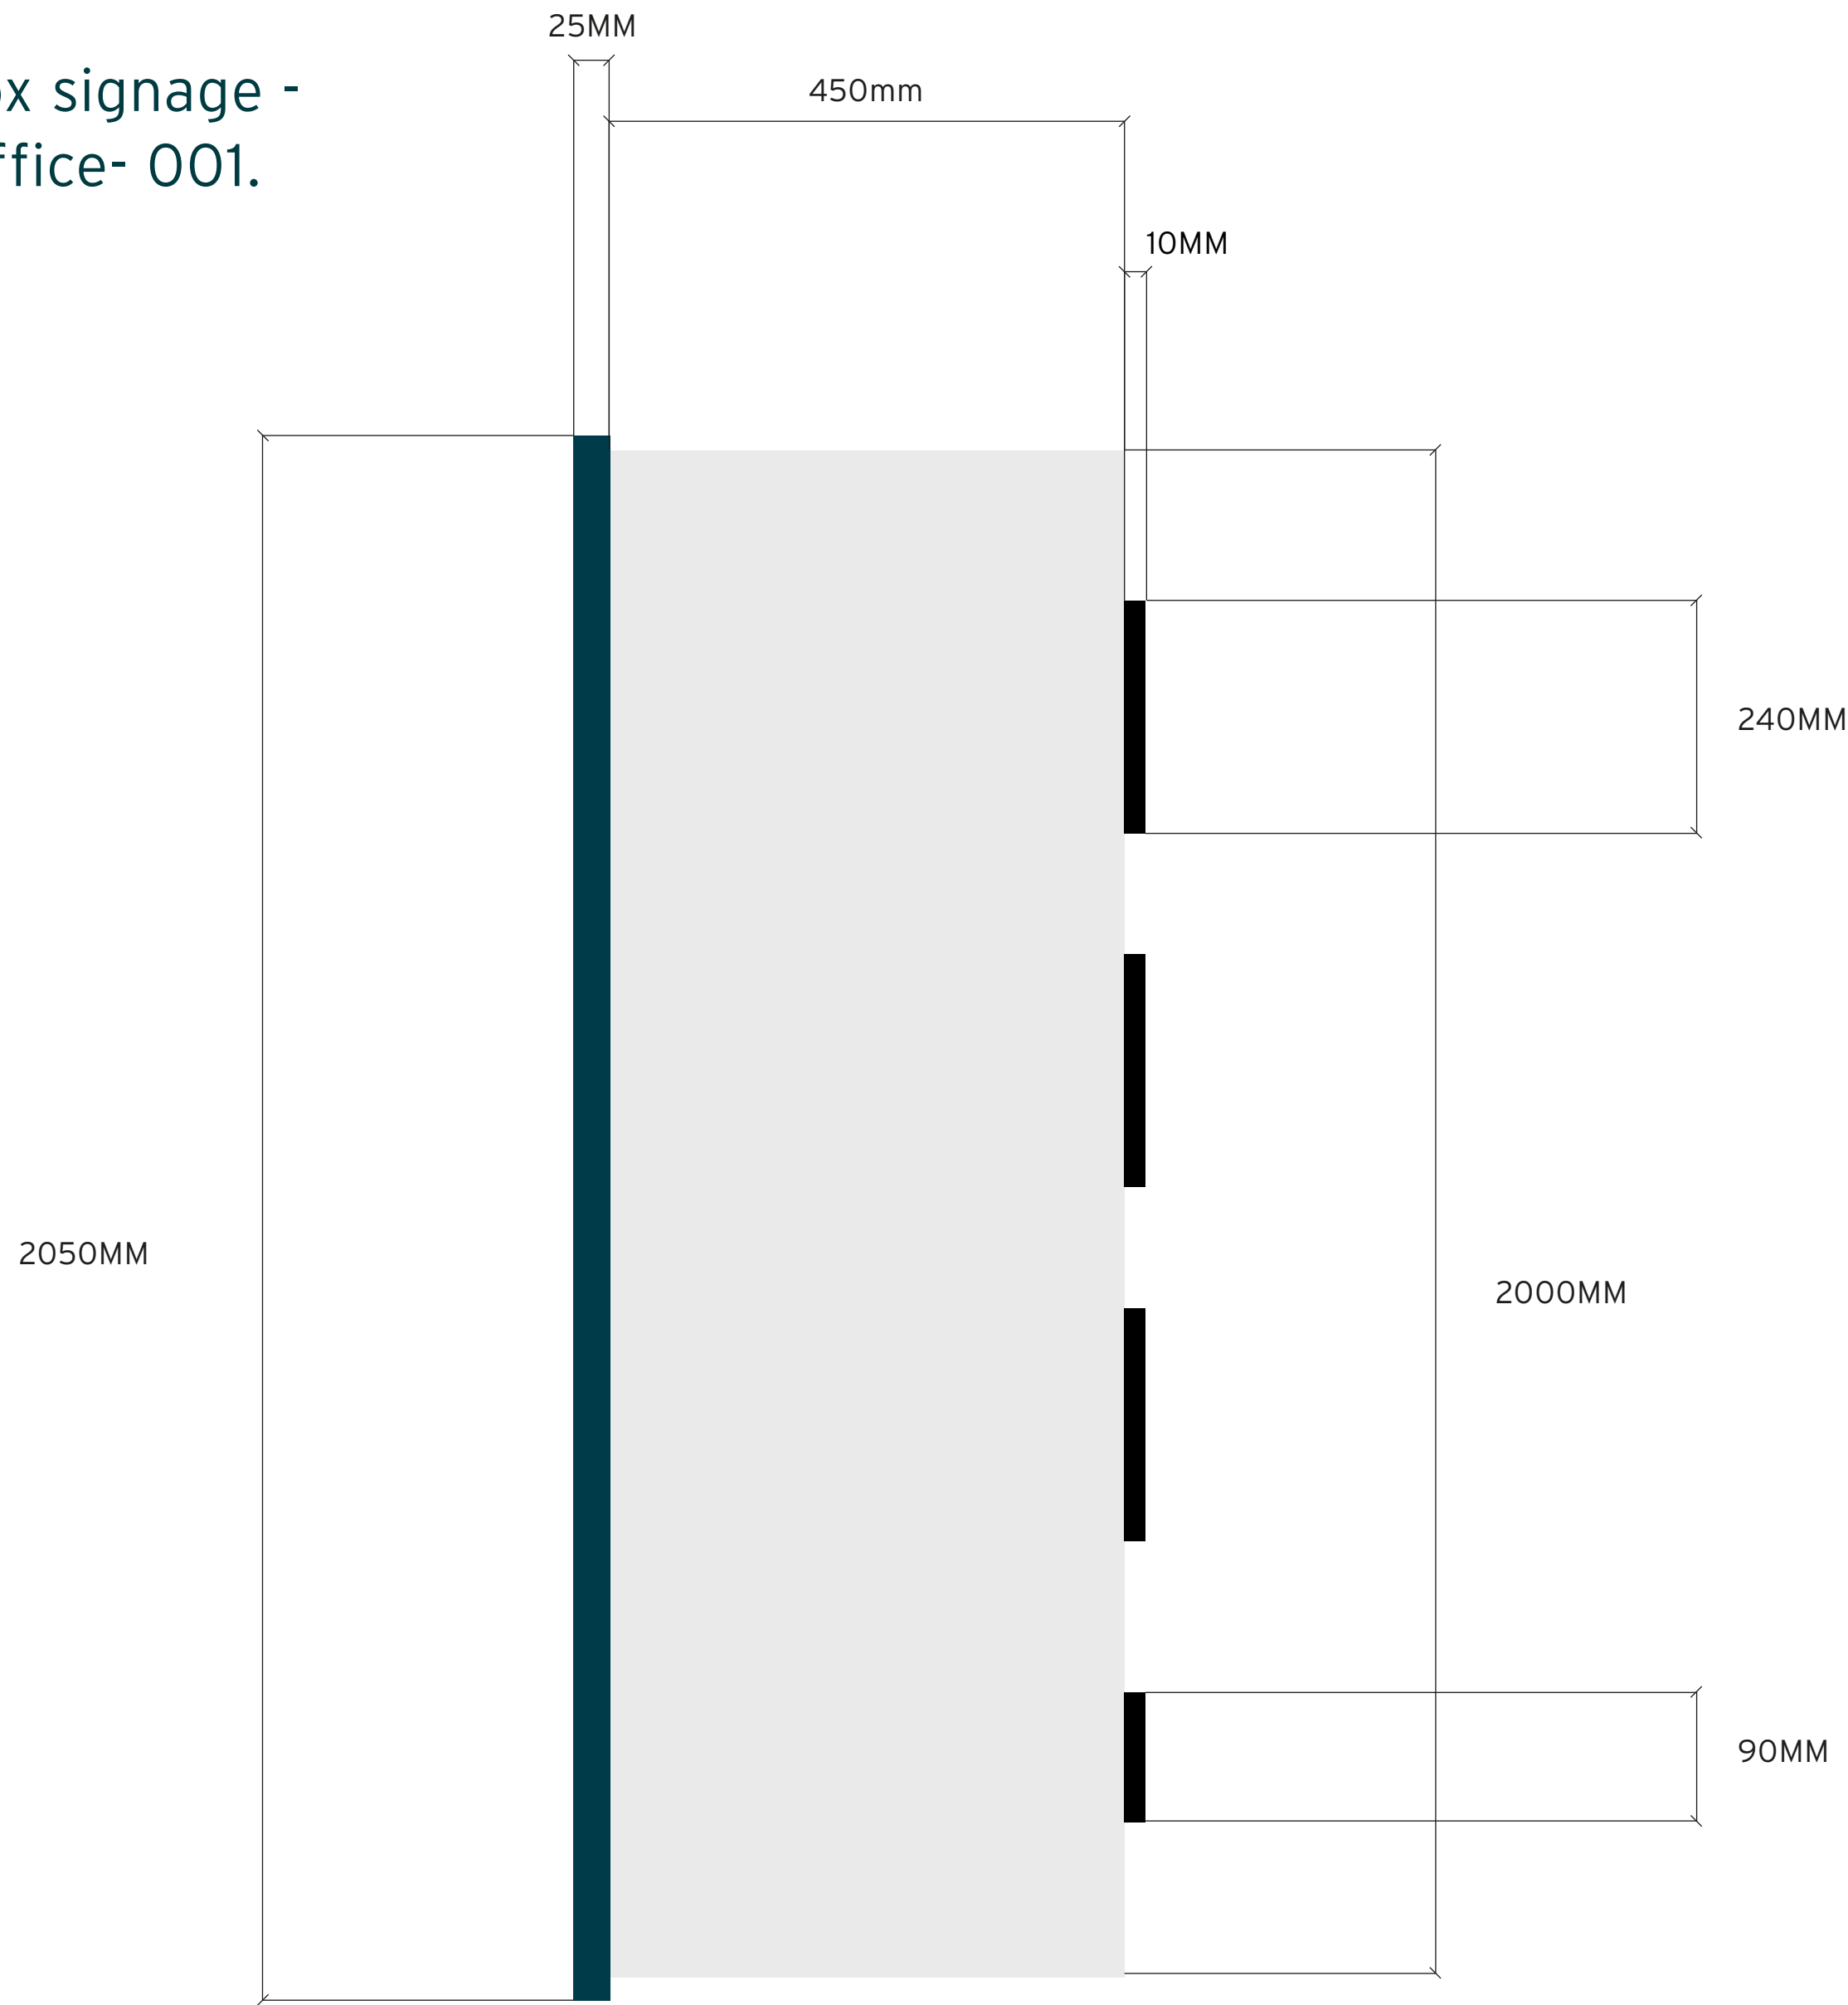


Lightbox signage -
Main Office- 001 - Placement

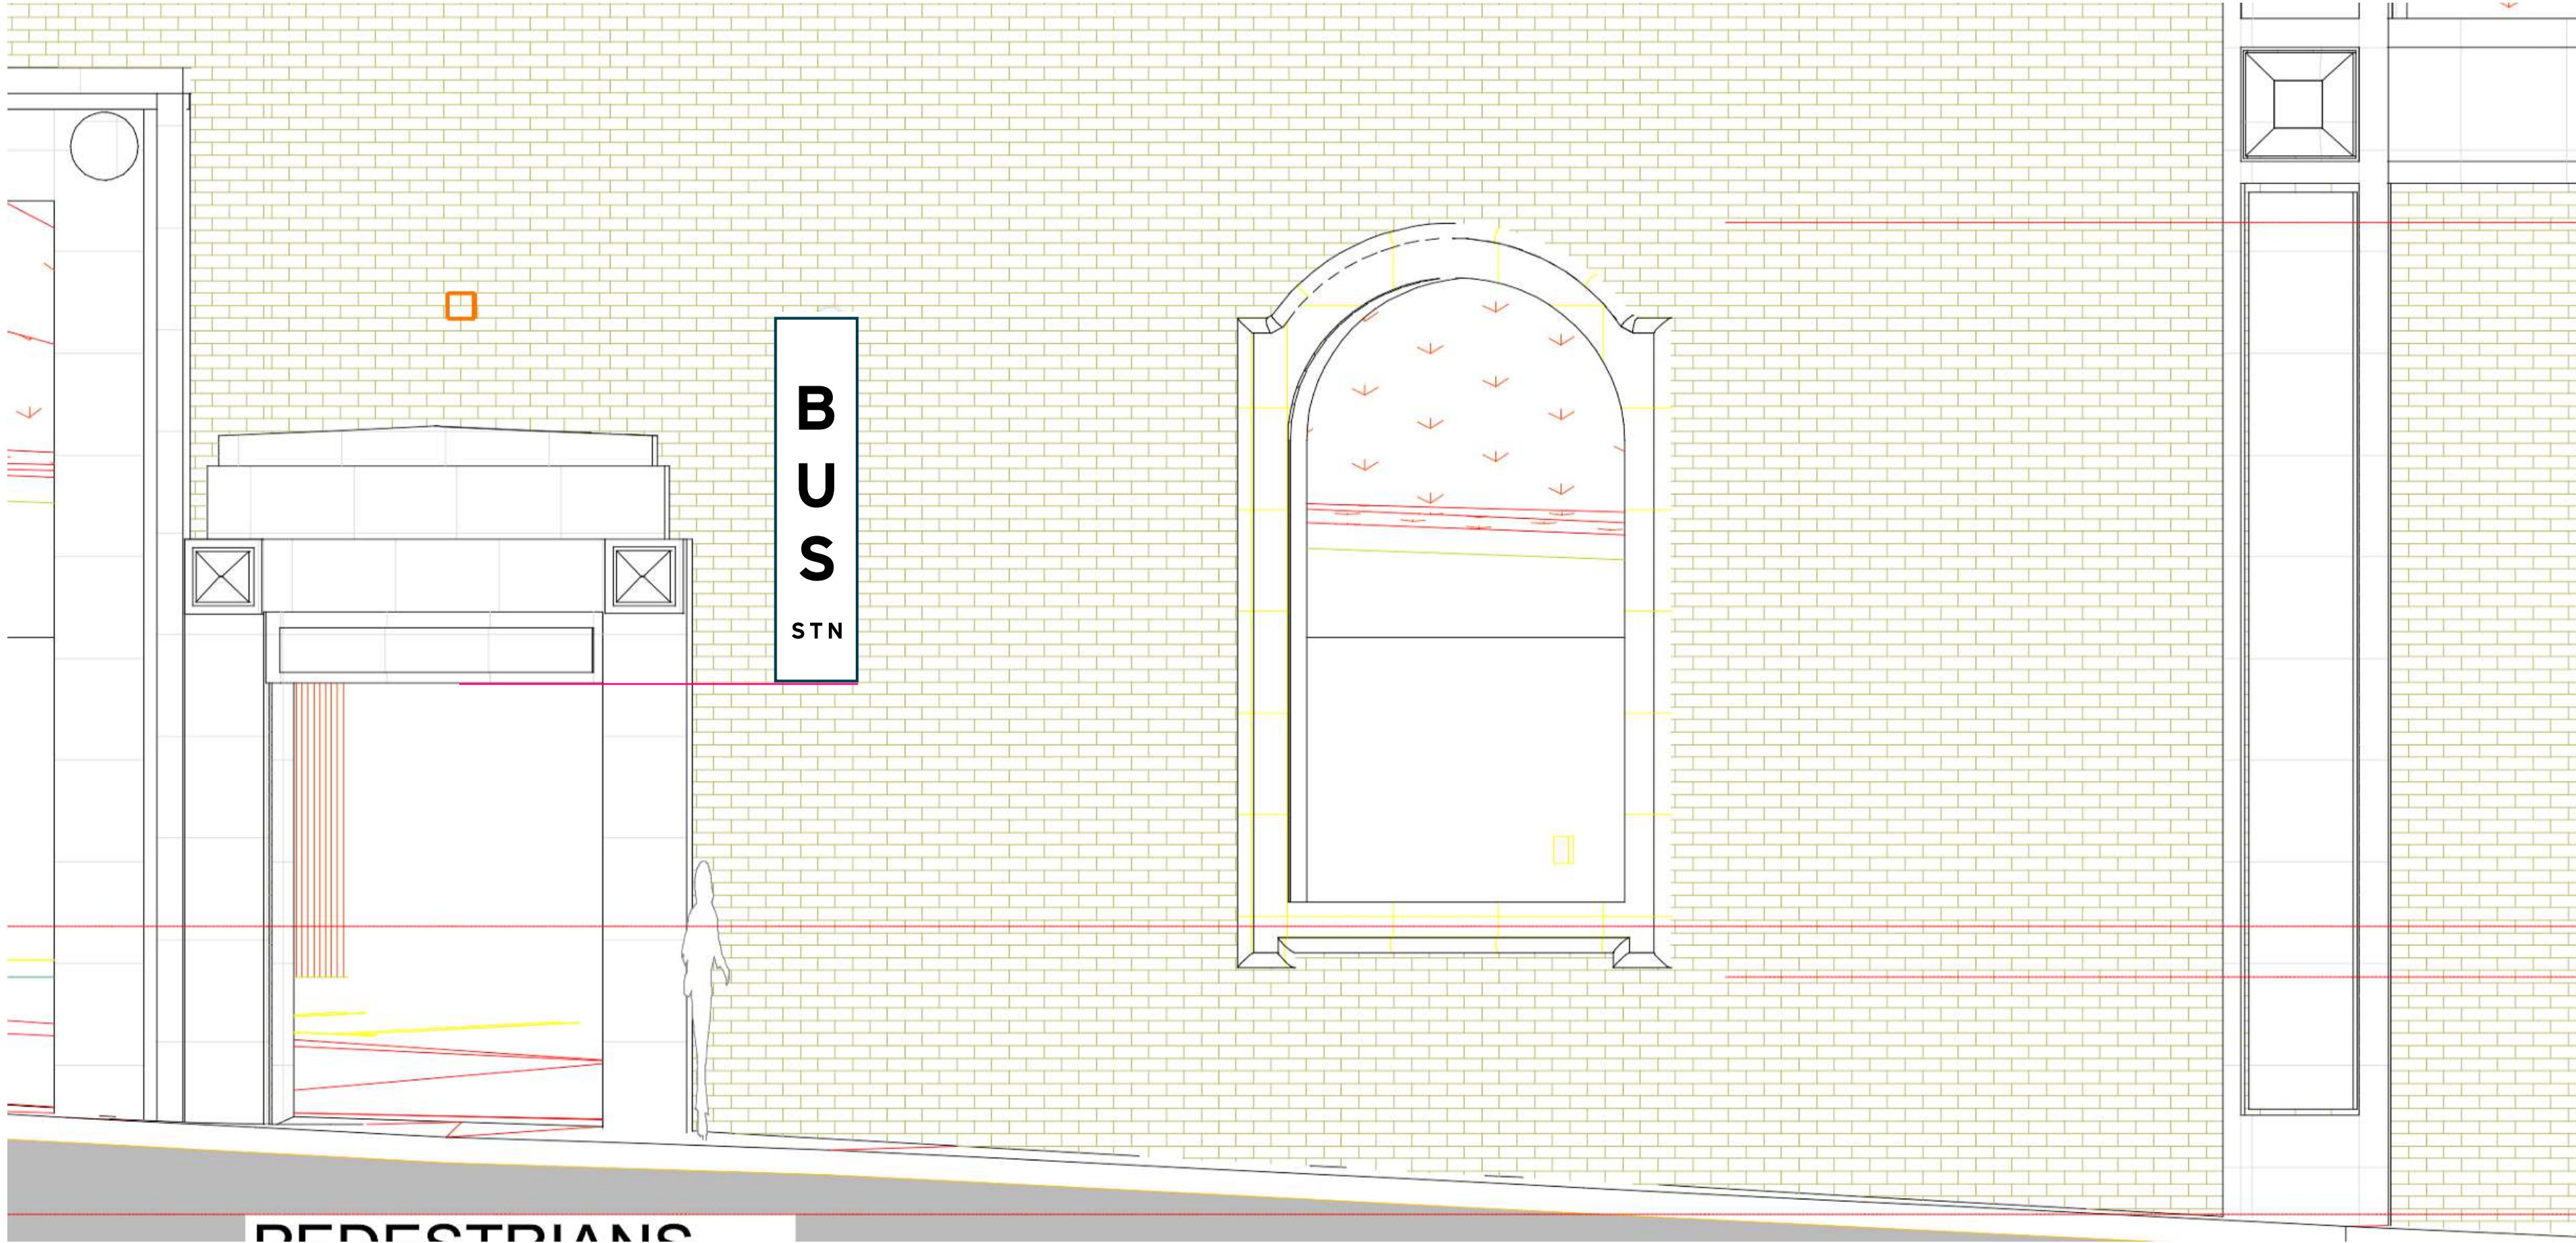


Staff Office Entrance Lightbox - Front, Bransty Row - 002

Specification:

Double sided frameless acrylic illuminated box with square section metal frame in RAL 5020. Fitted with low voltage warm white LEDs. Letters to be cut from 10mm black acrylic and applied to the front as shown. STAFF ONLY to be applied in vinyl and matt laminated for extra protection.

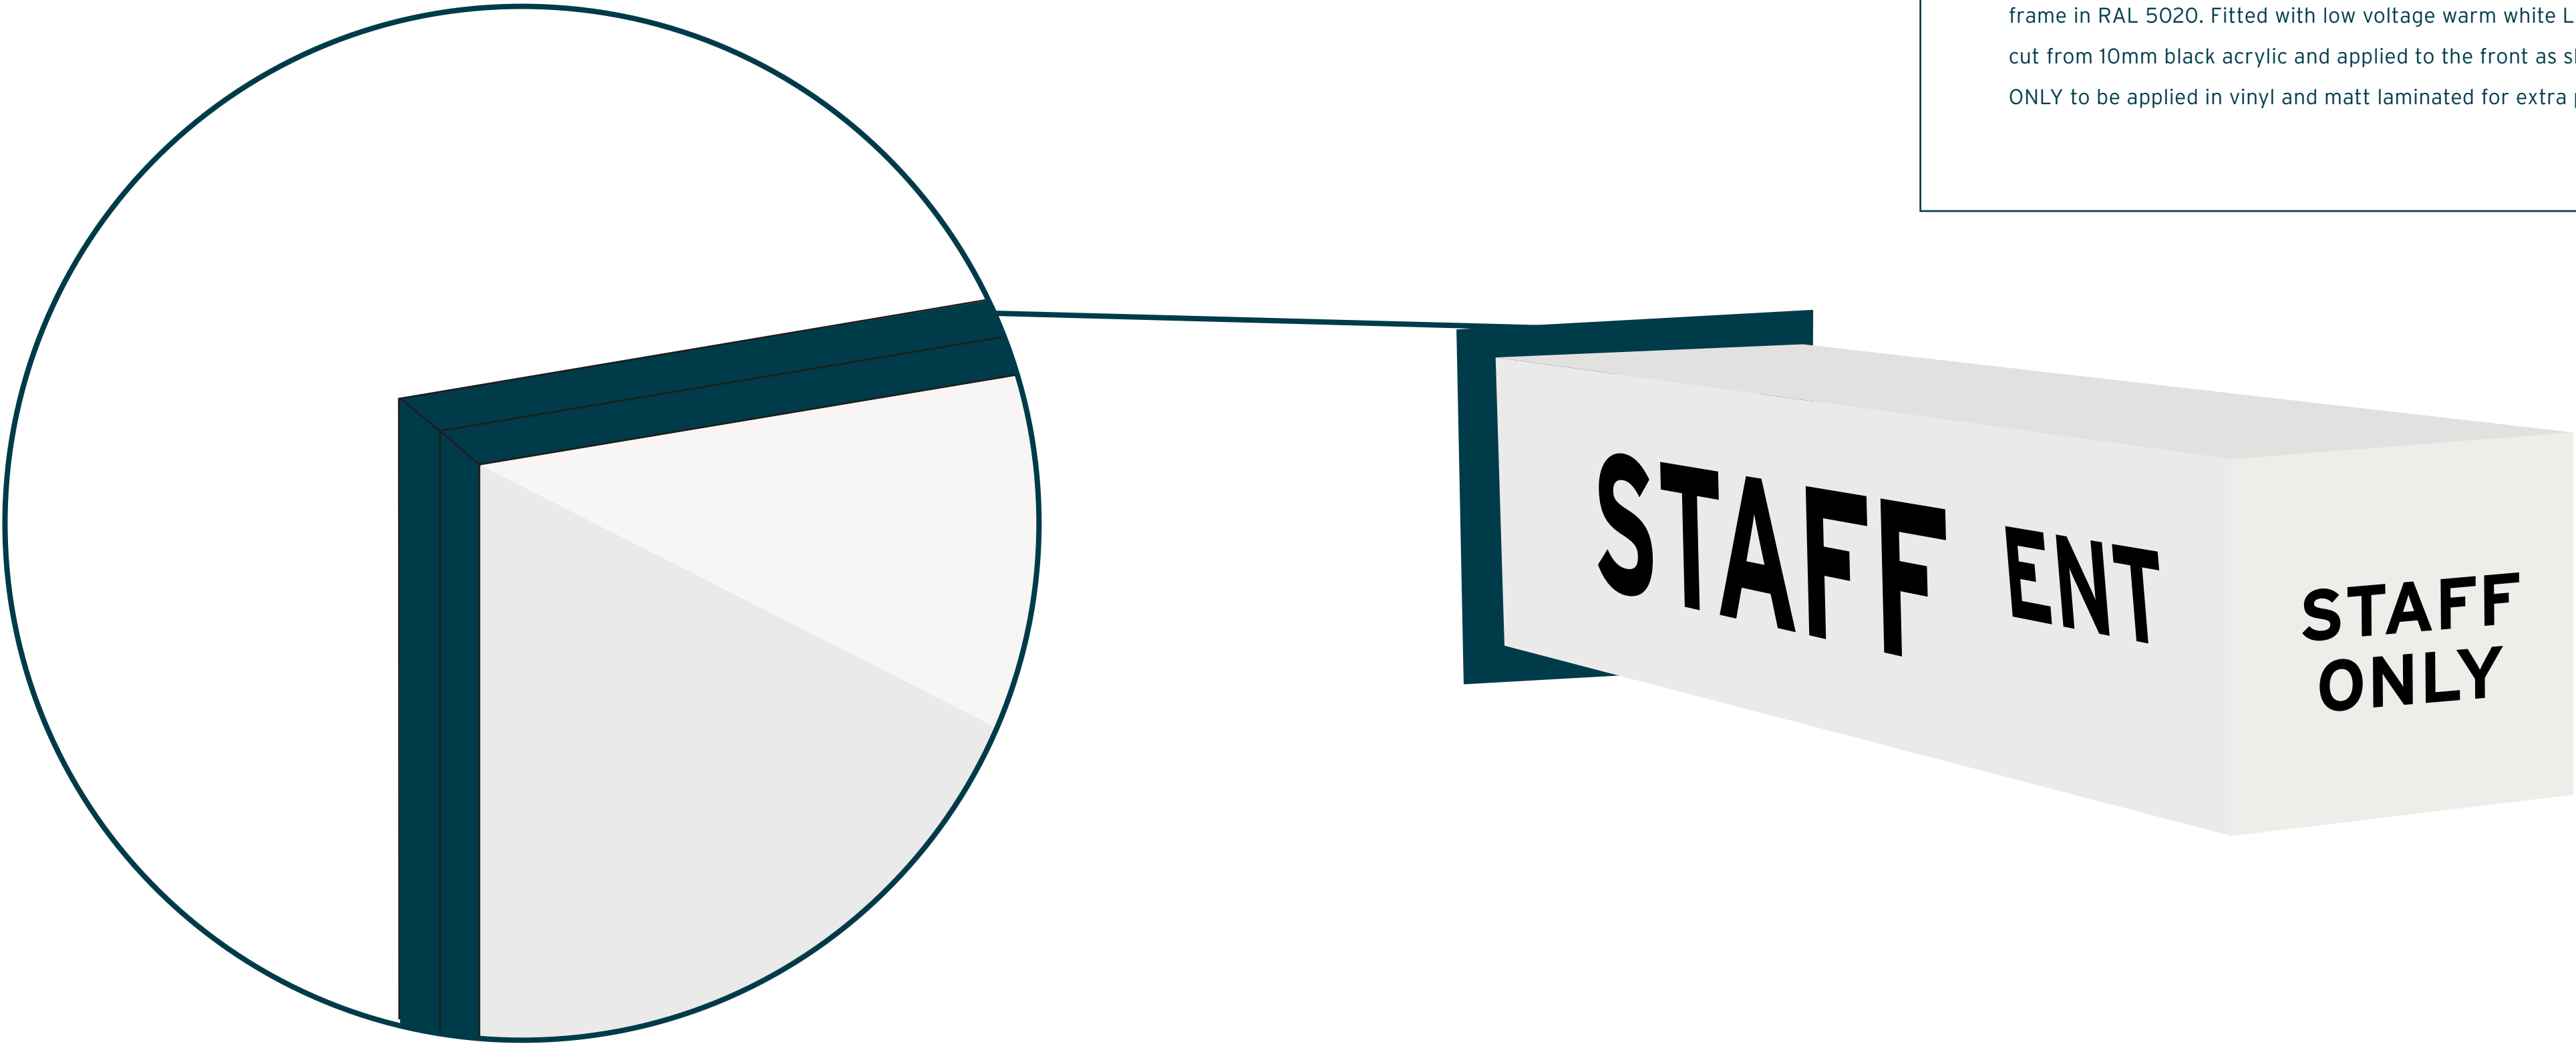


Staff Office Entrance Lightbox - Front, Bransty Row - 002

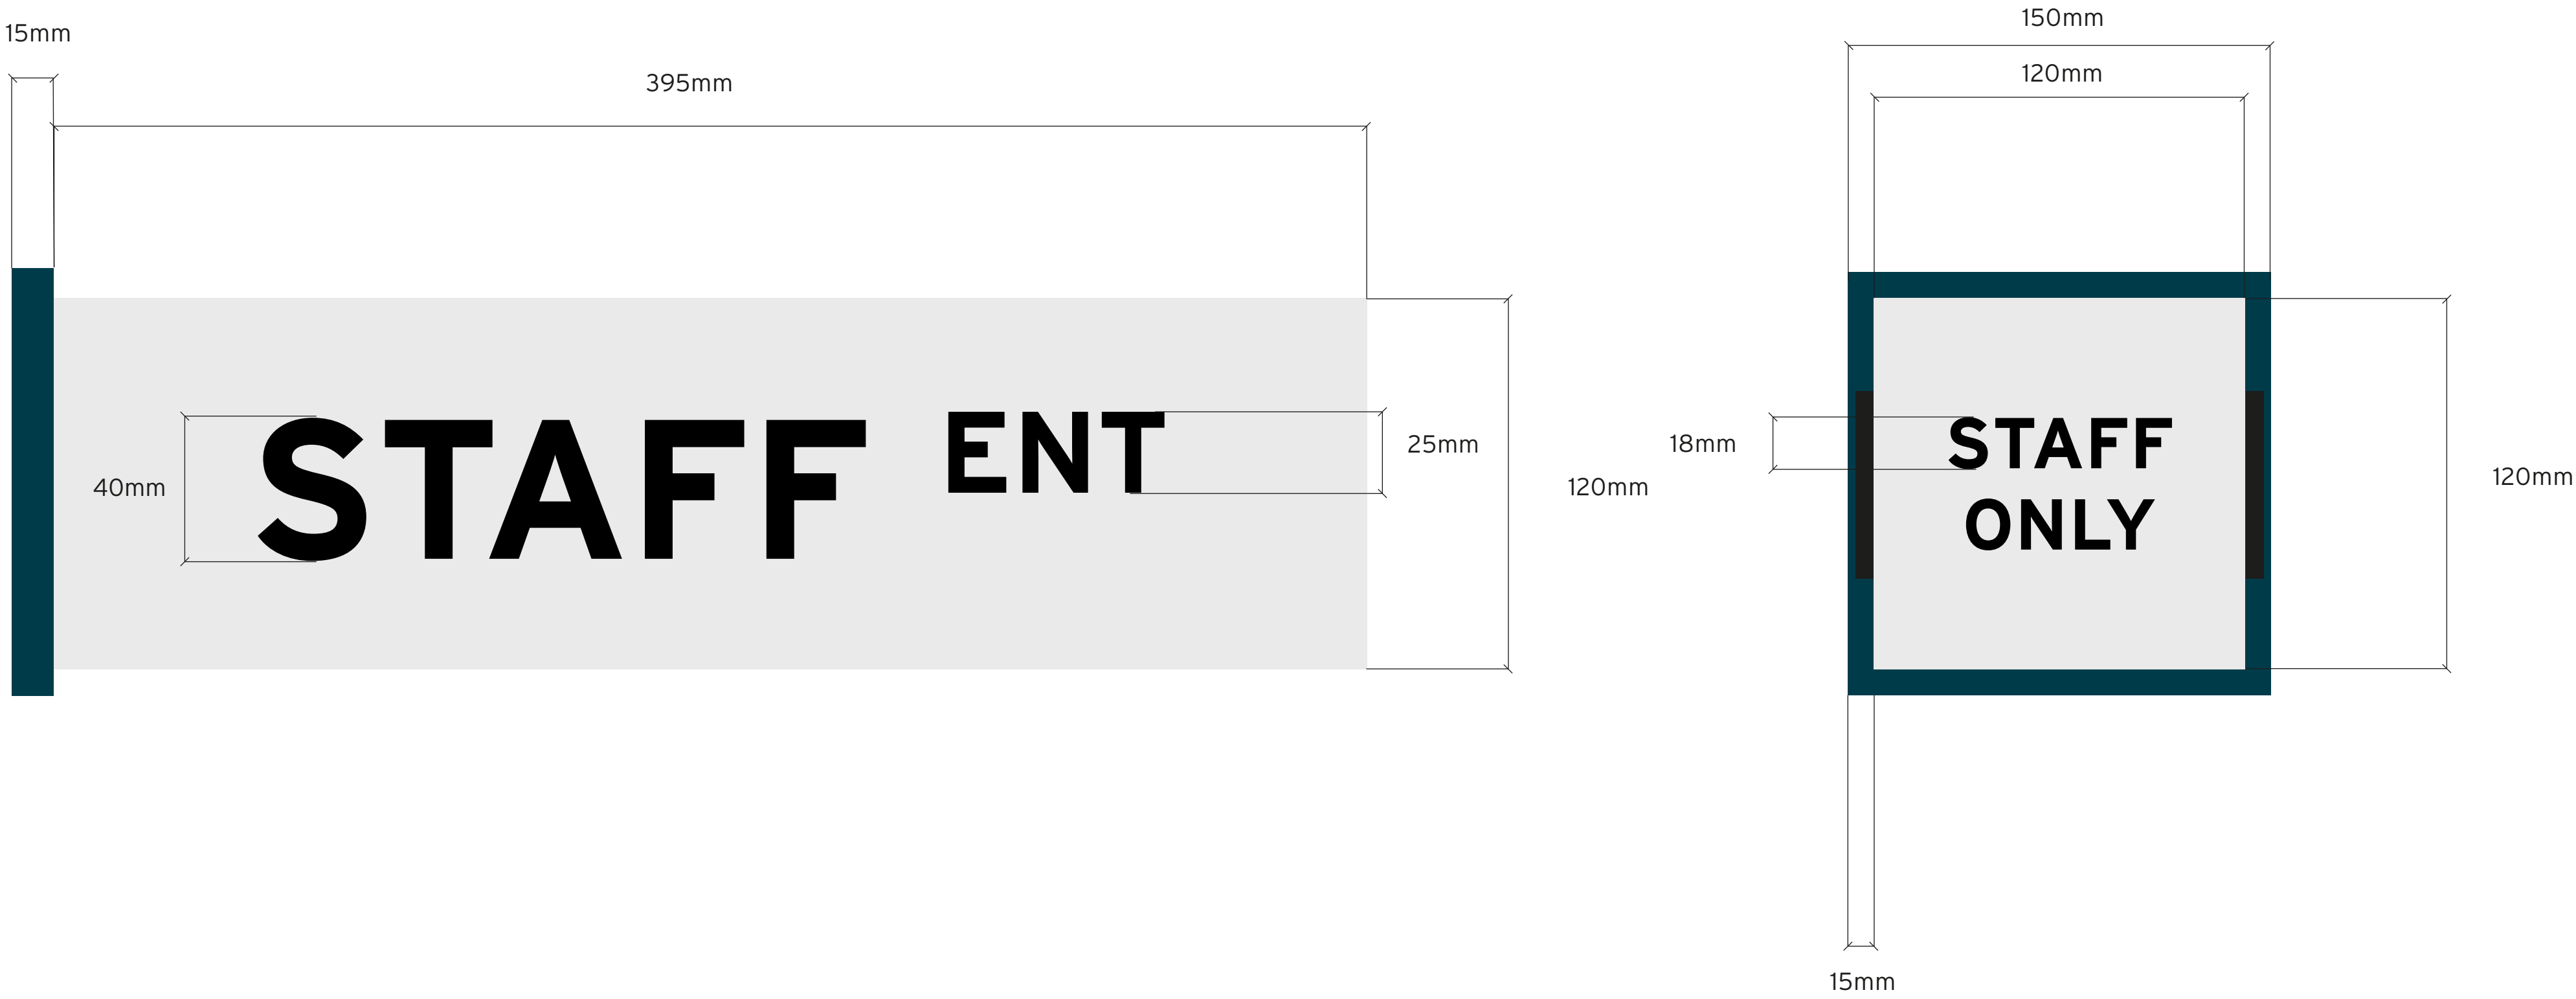

Staff Office Entrance Lightbox - Front, Bransty Row - 002





Secondary office lightbox
side entrance - 003

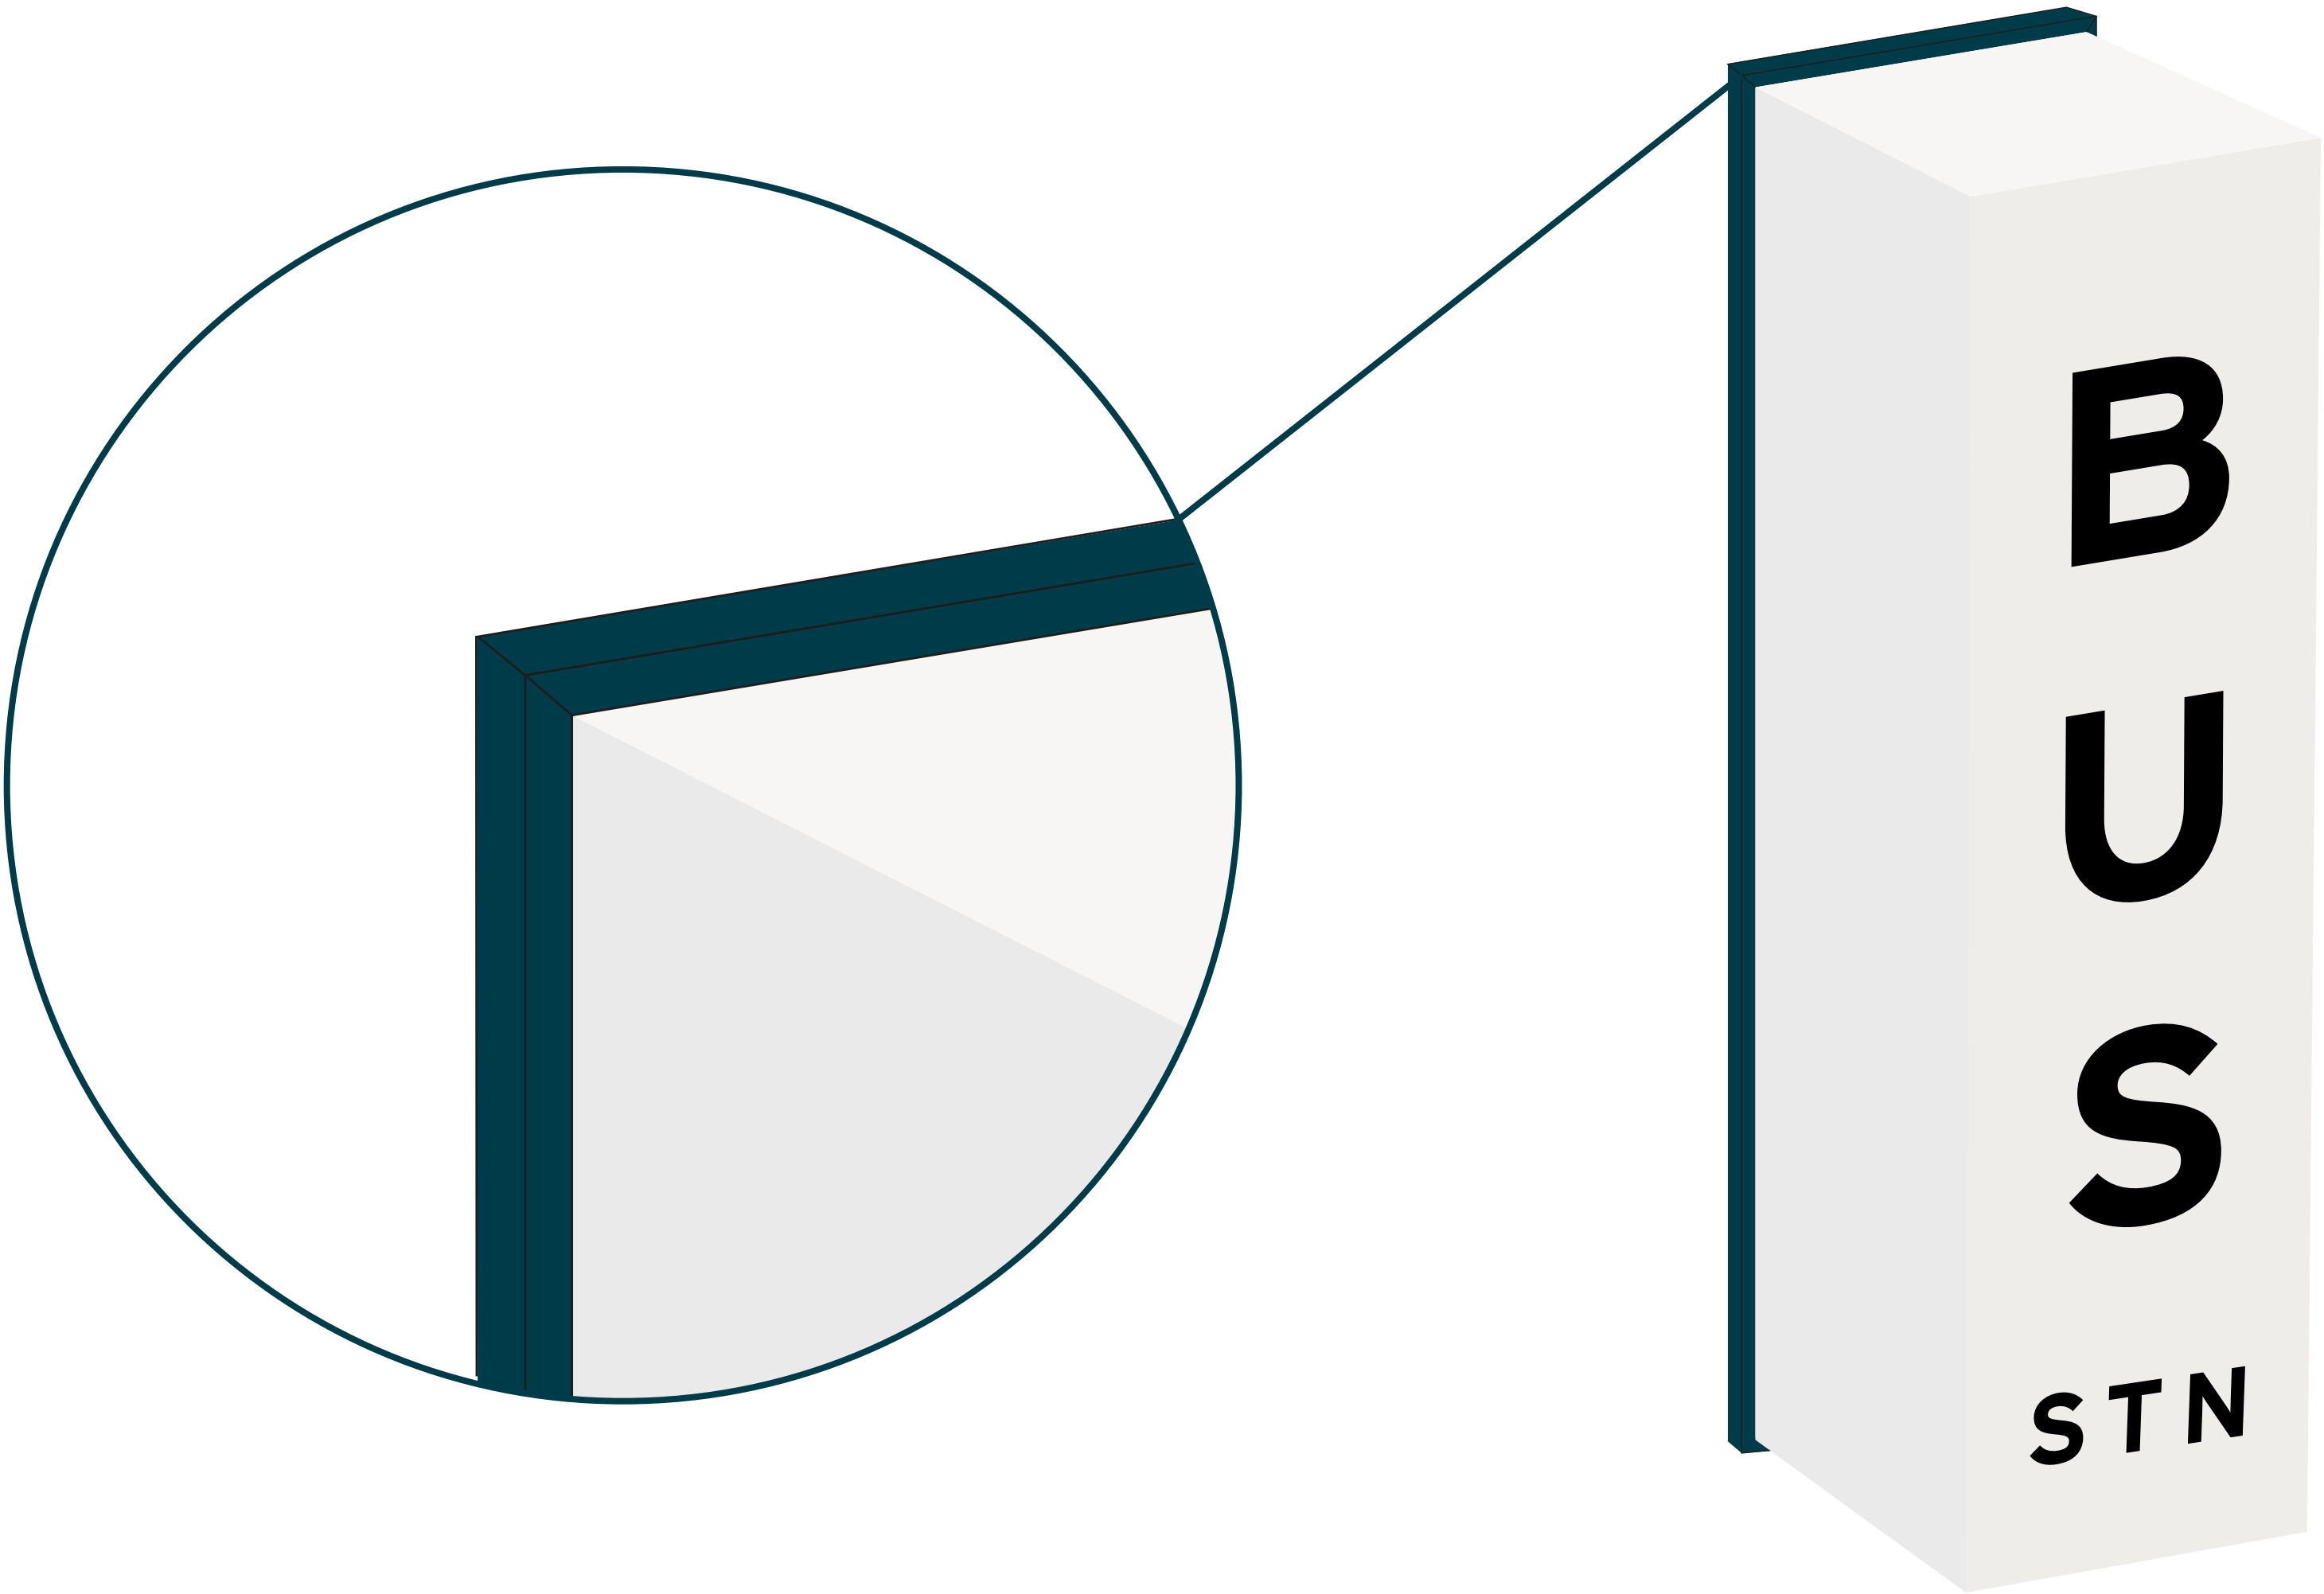


Specification:

Single sided frameless acrylic illuminated box with square section metal frame in RAL 5020. Fitted with low voltage warm white LEDs. Letters to be cut from 10mm black acrylic and applied to the front as shown.


Secondary
office lightbox
side entrance - 003

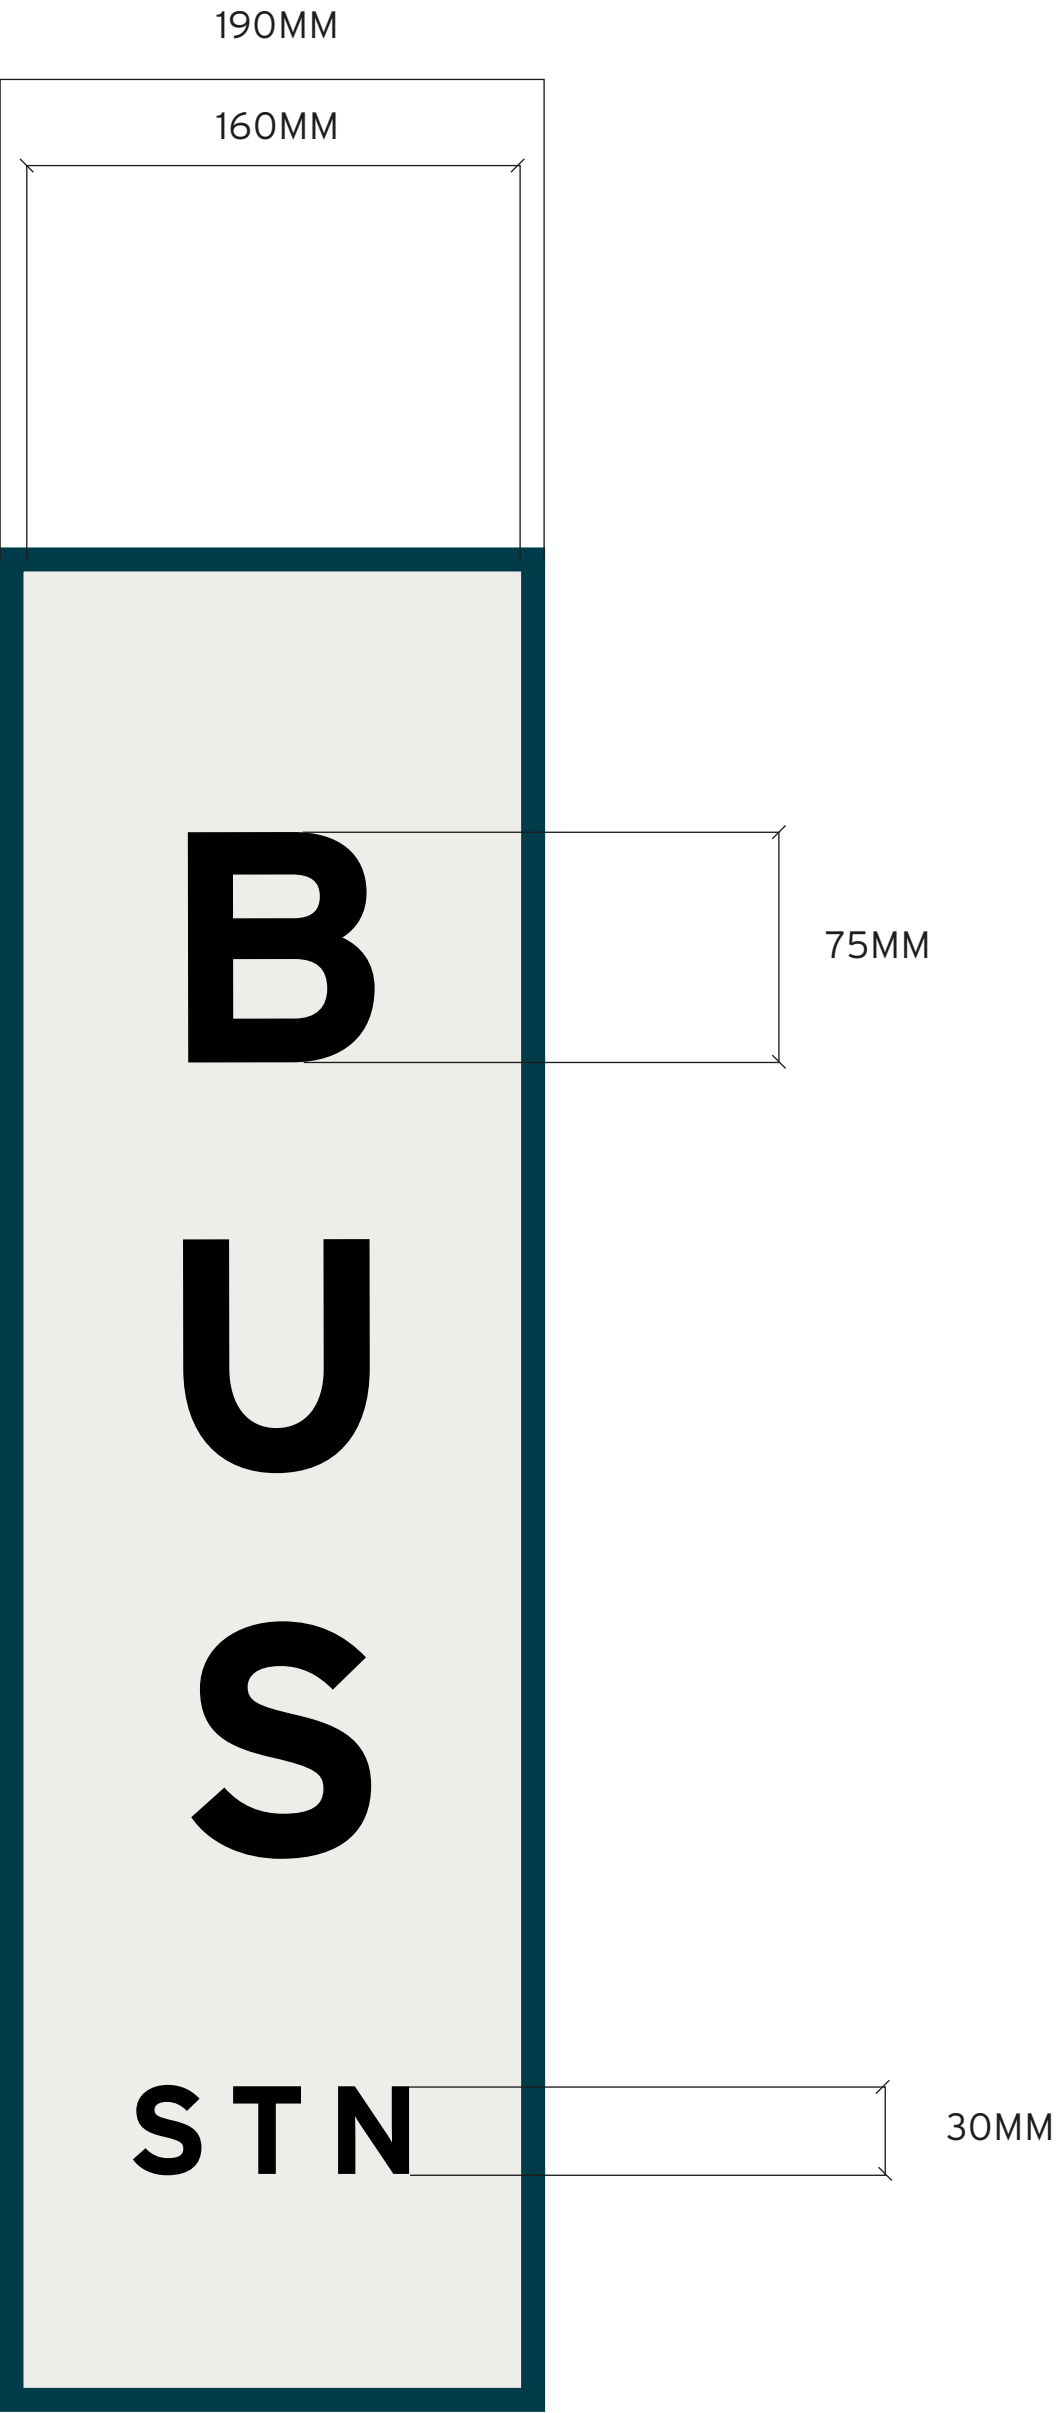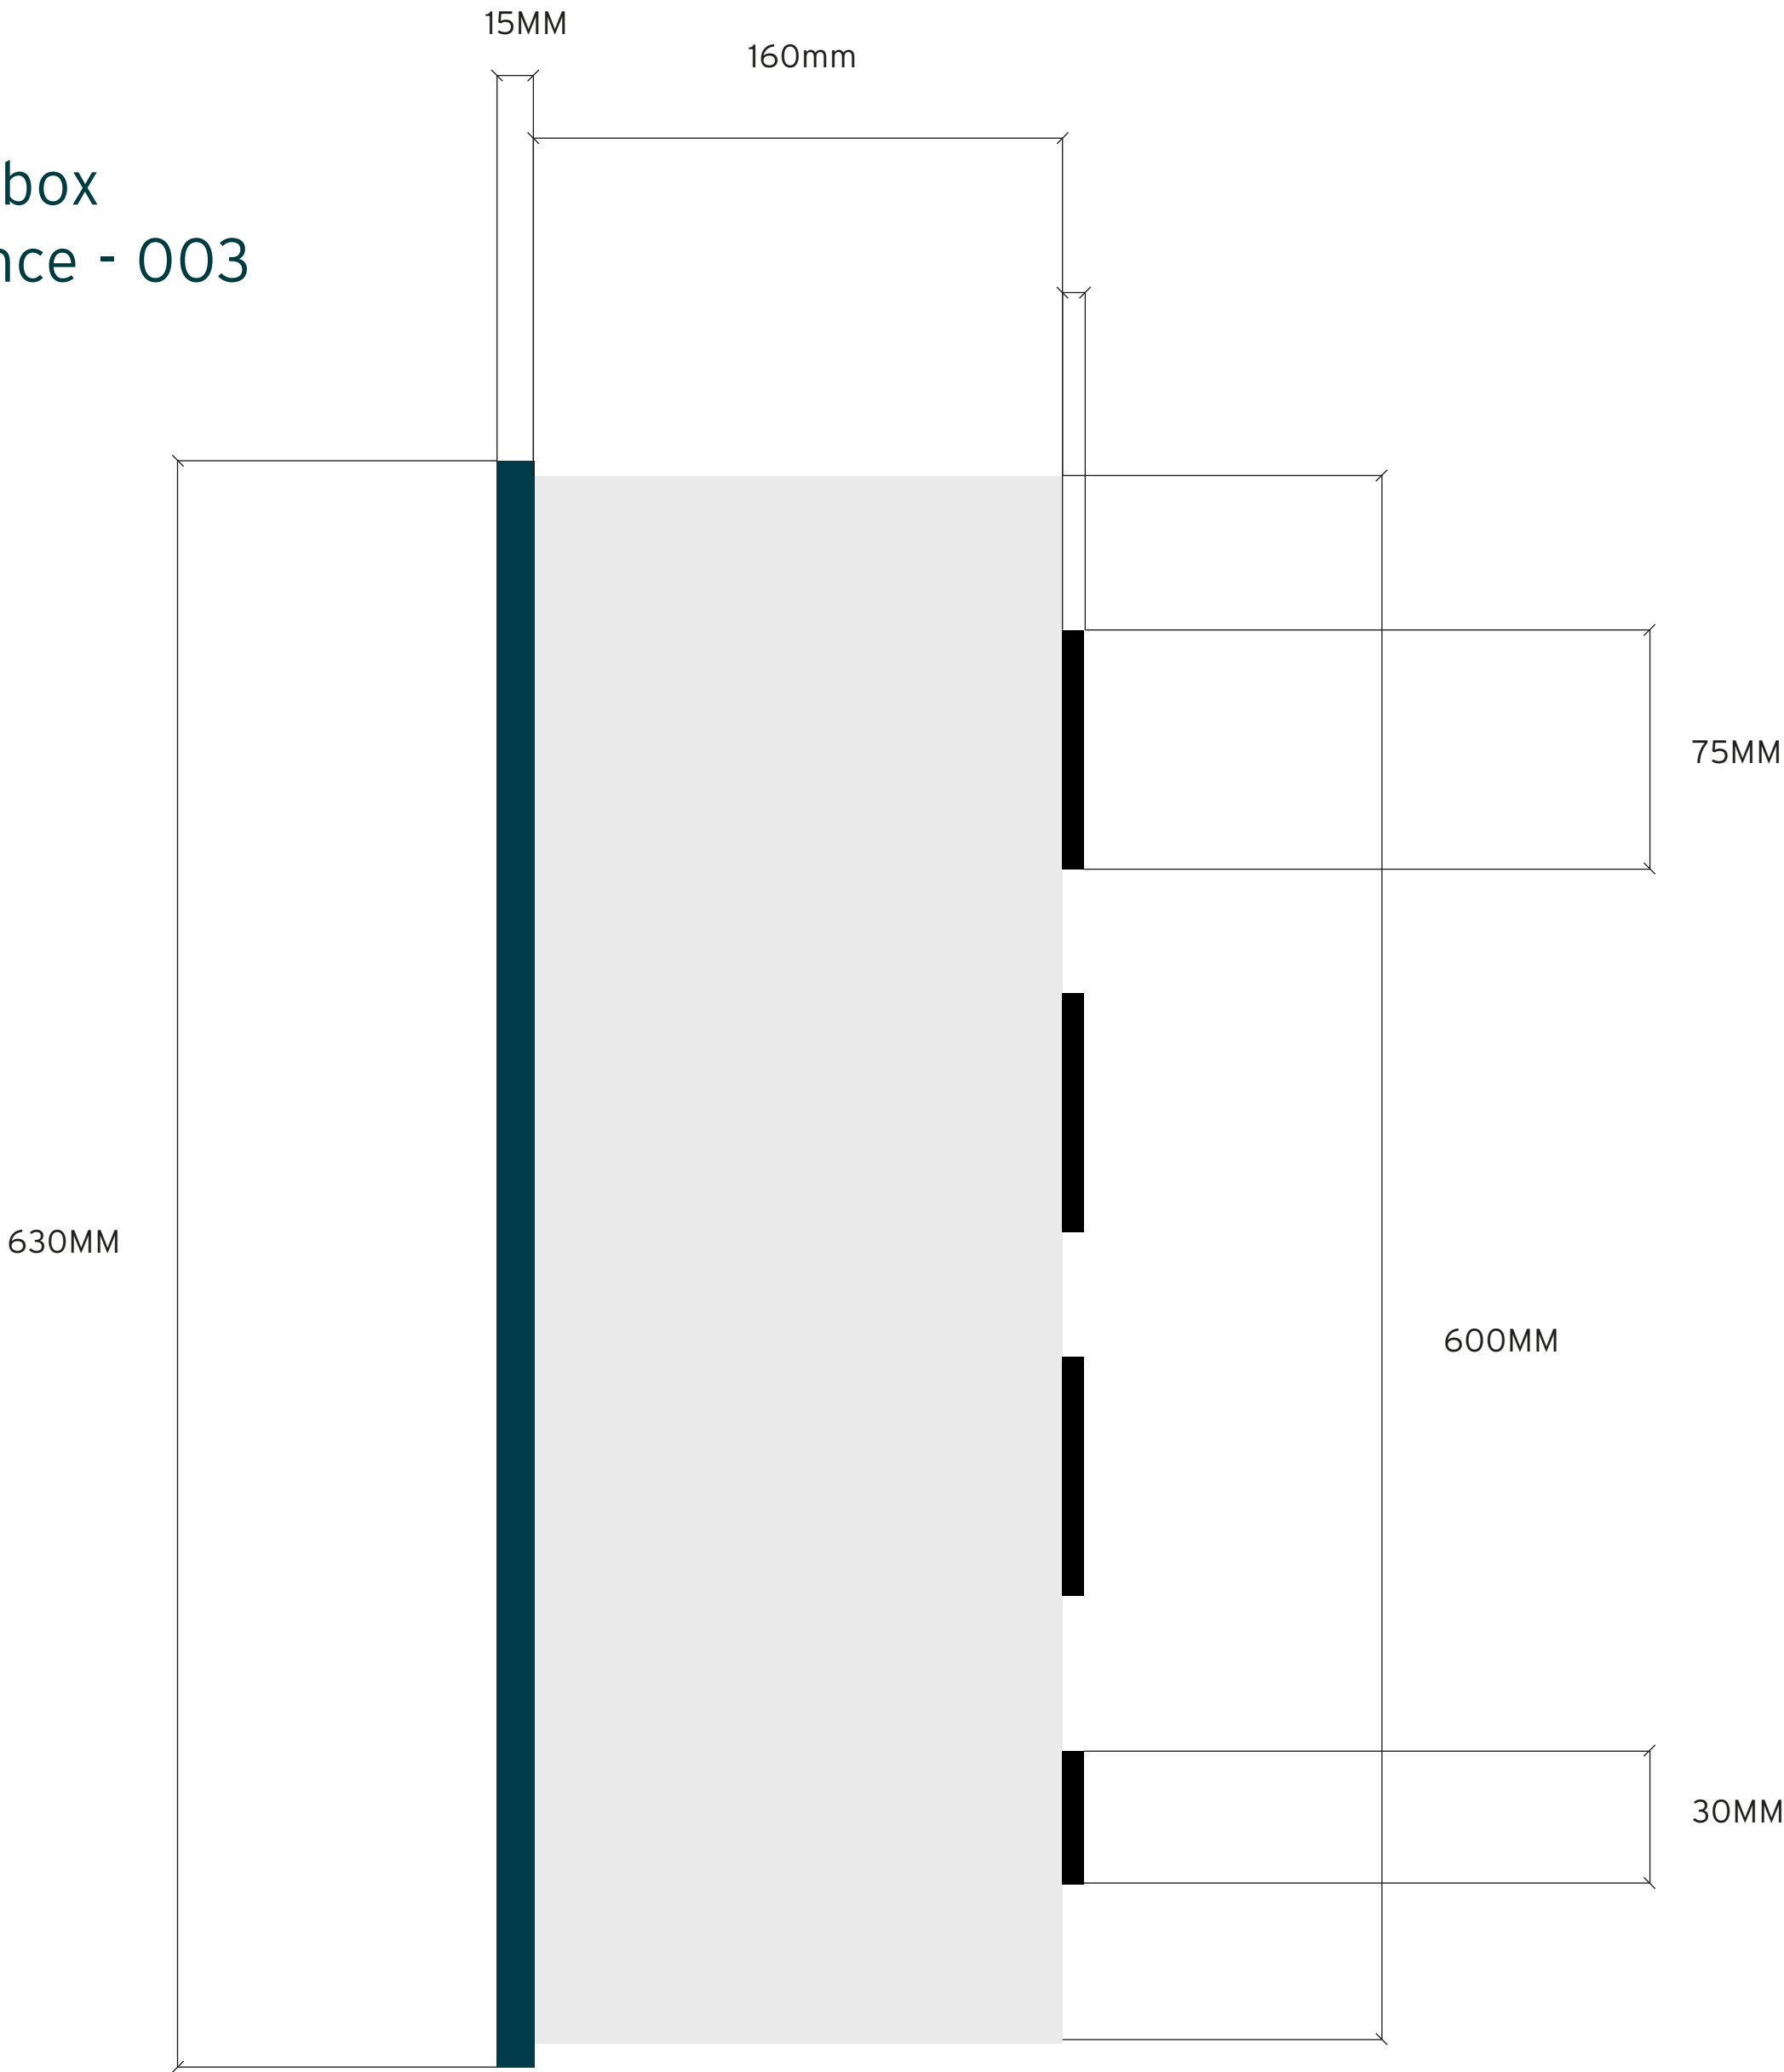

Secondary office lightbox side entrance - 003 - Placement

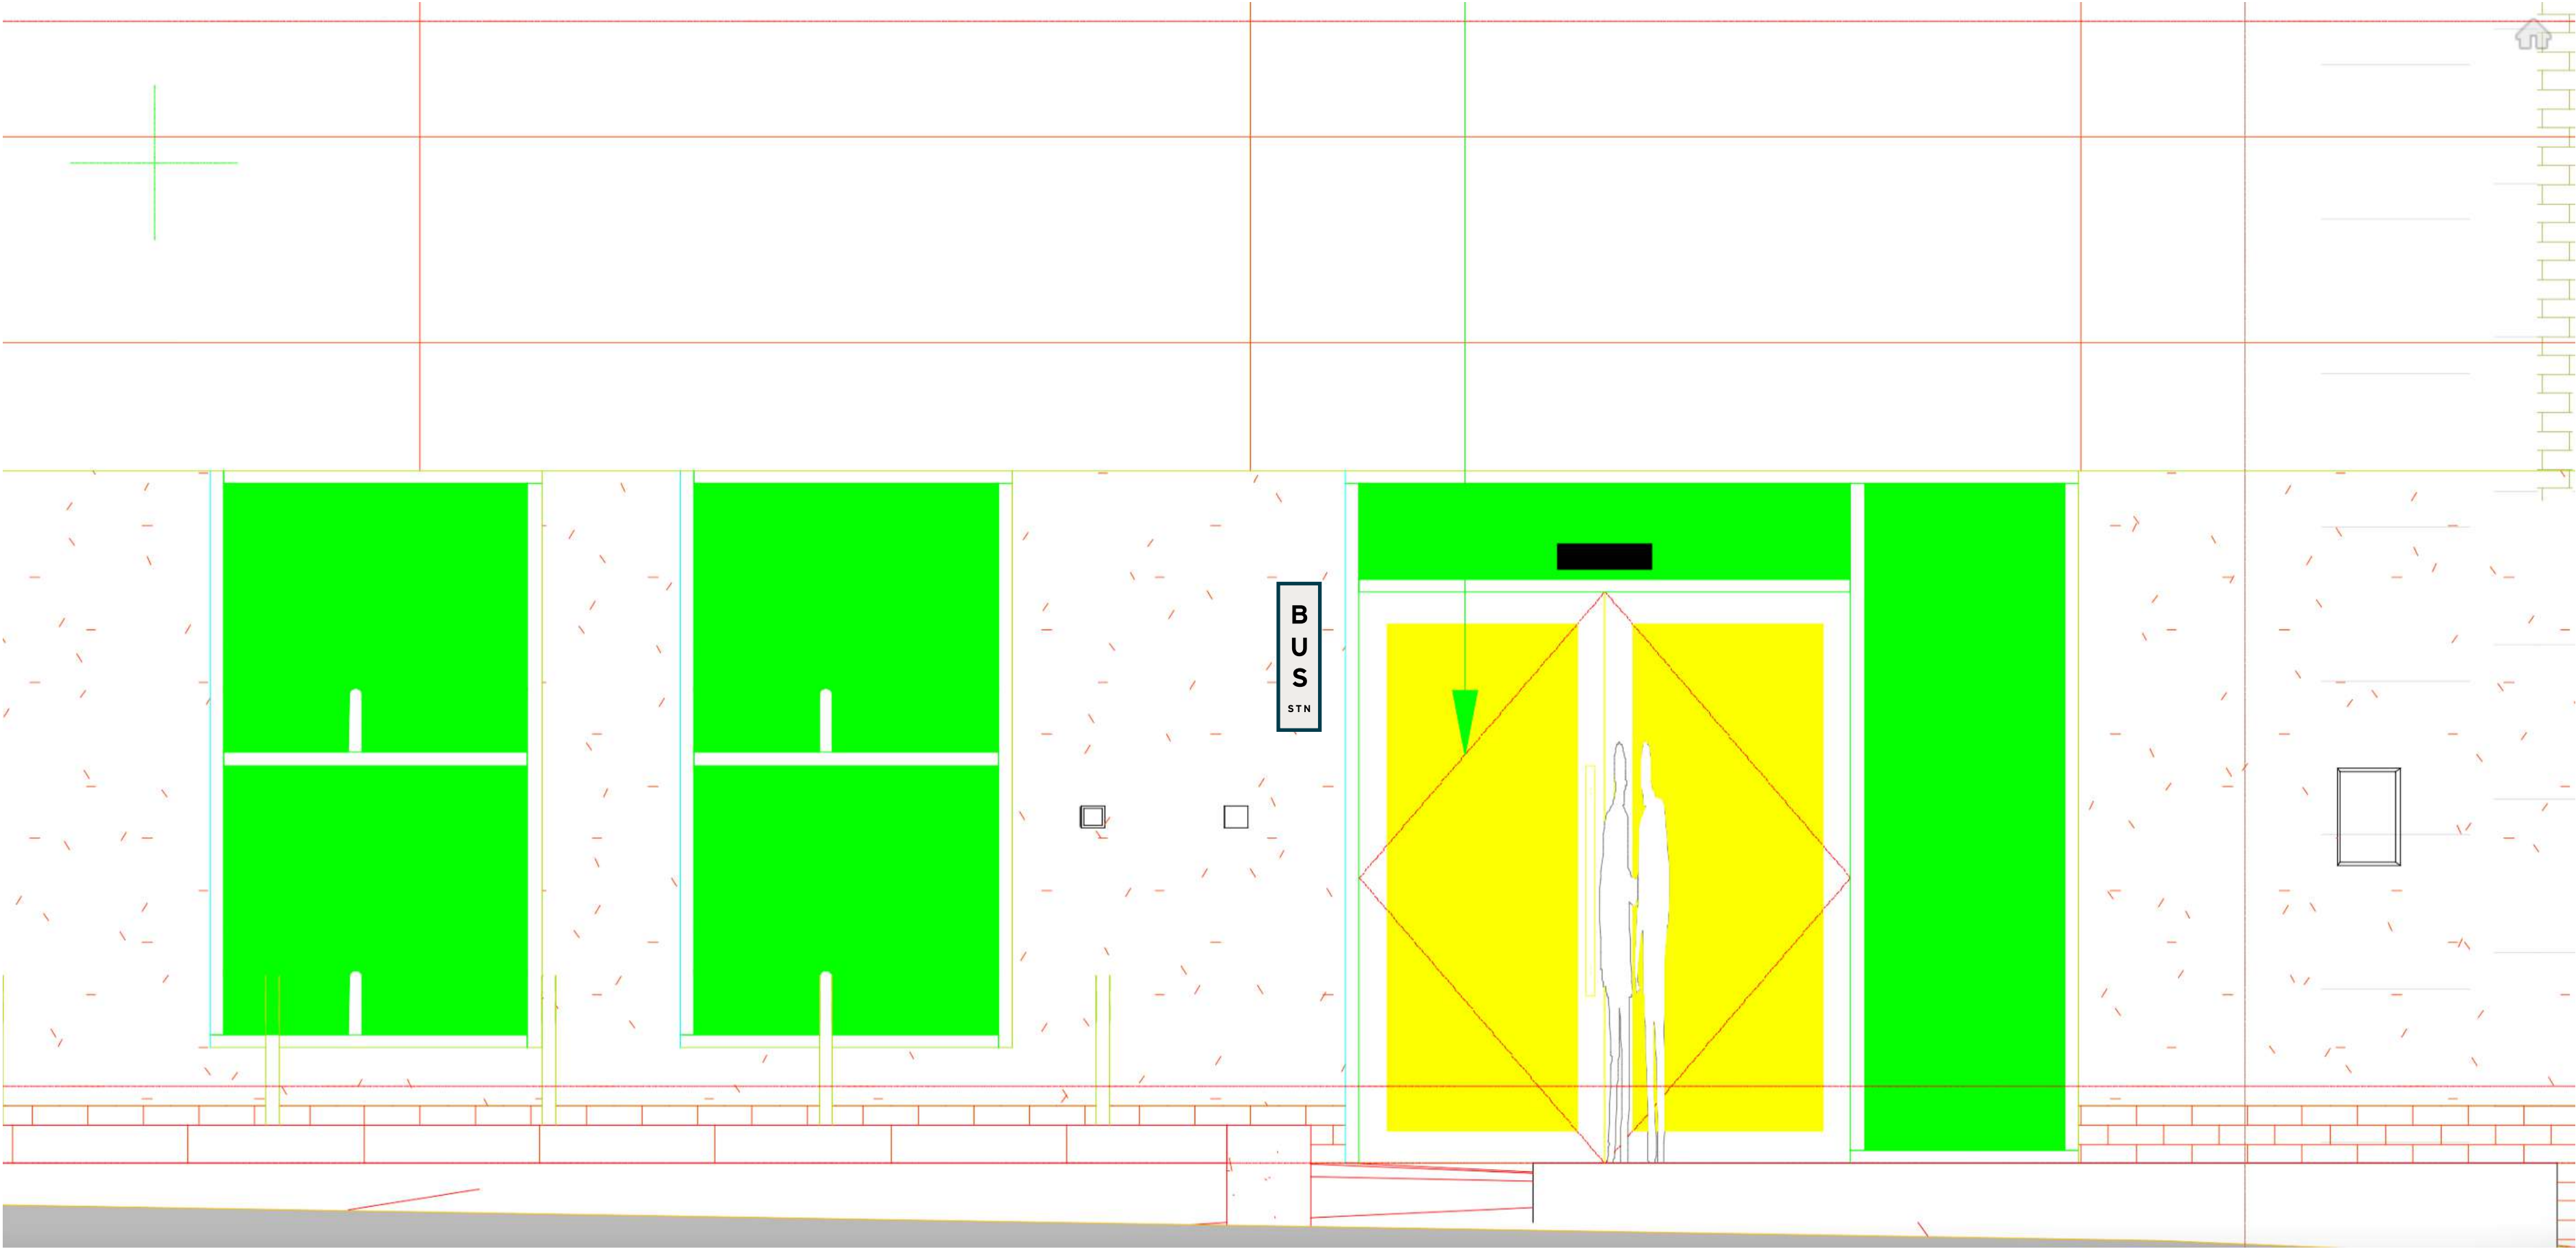



Peddler - Main Vinyl - x3 006a, 006b, 006c

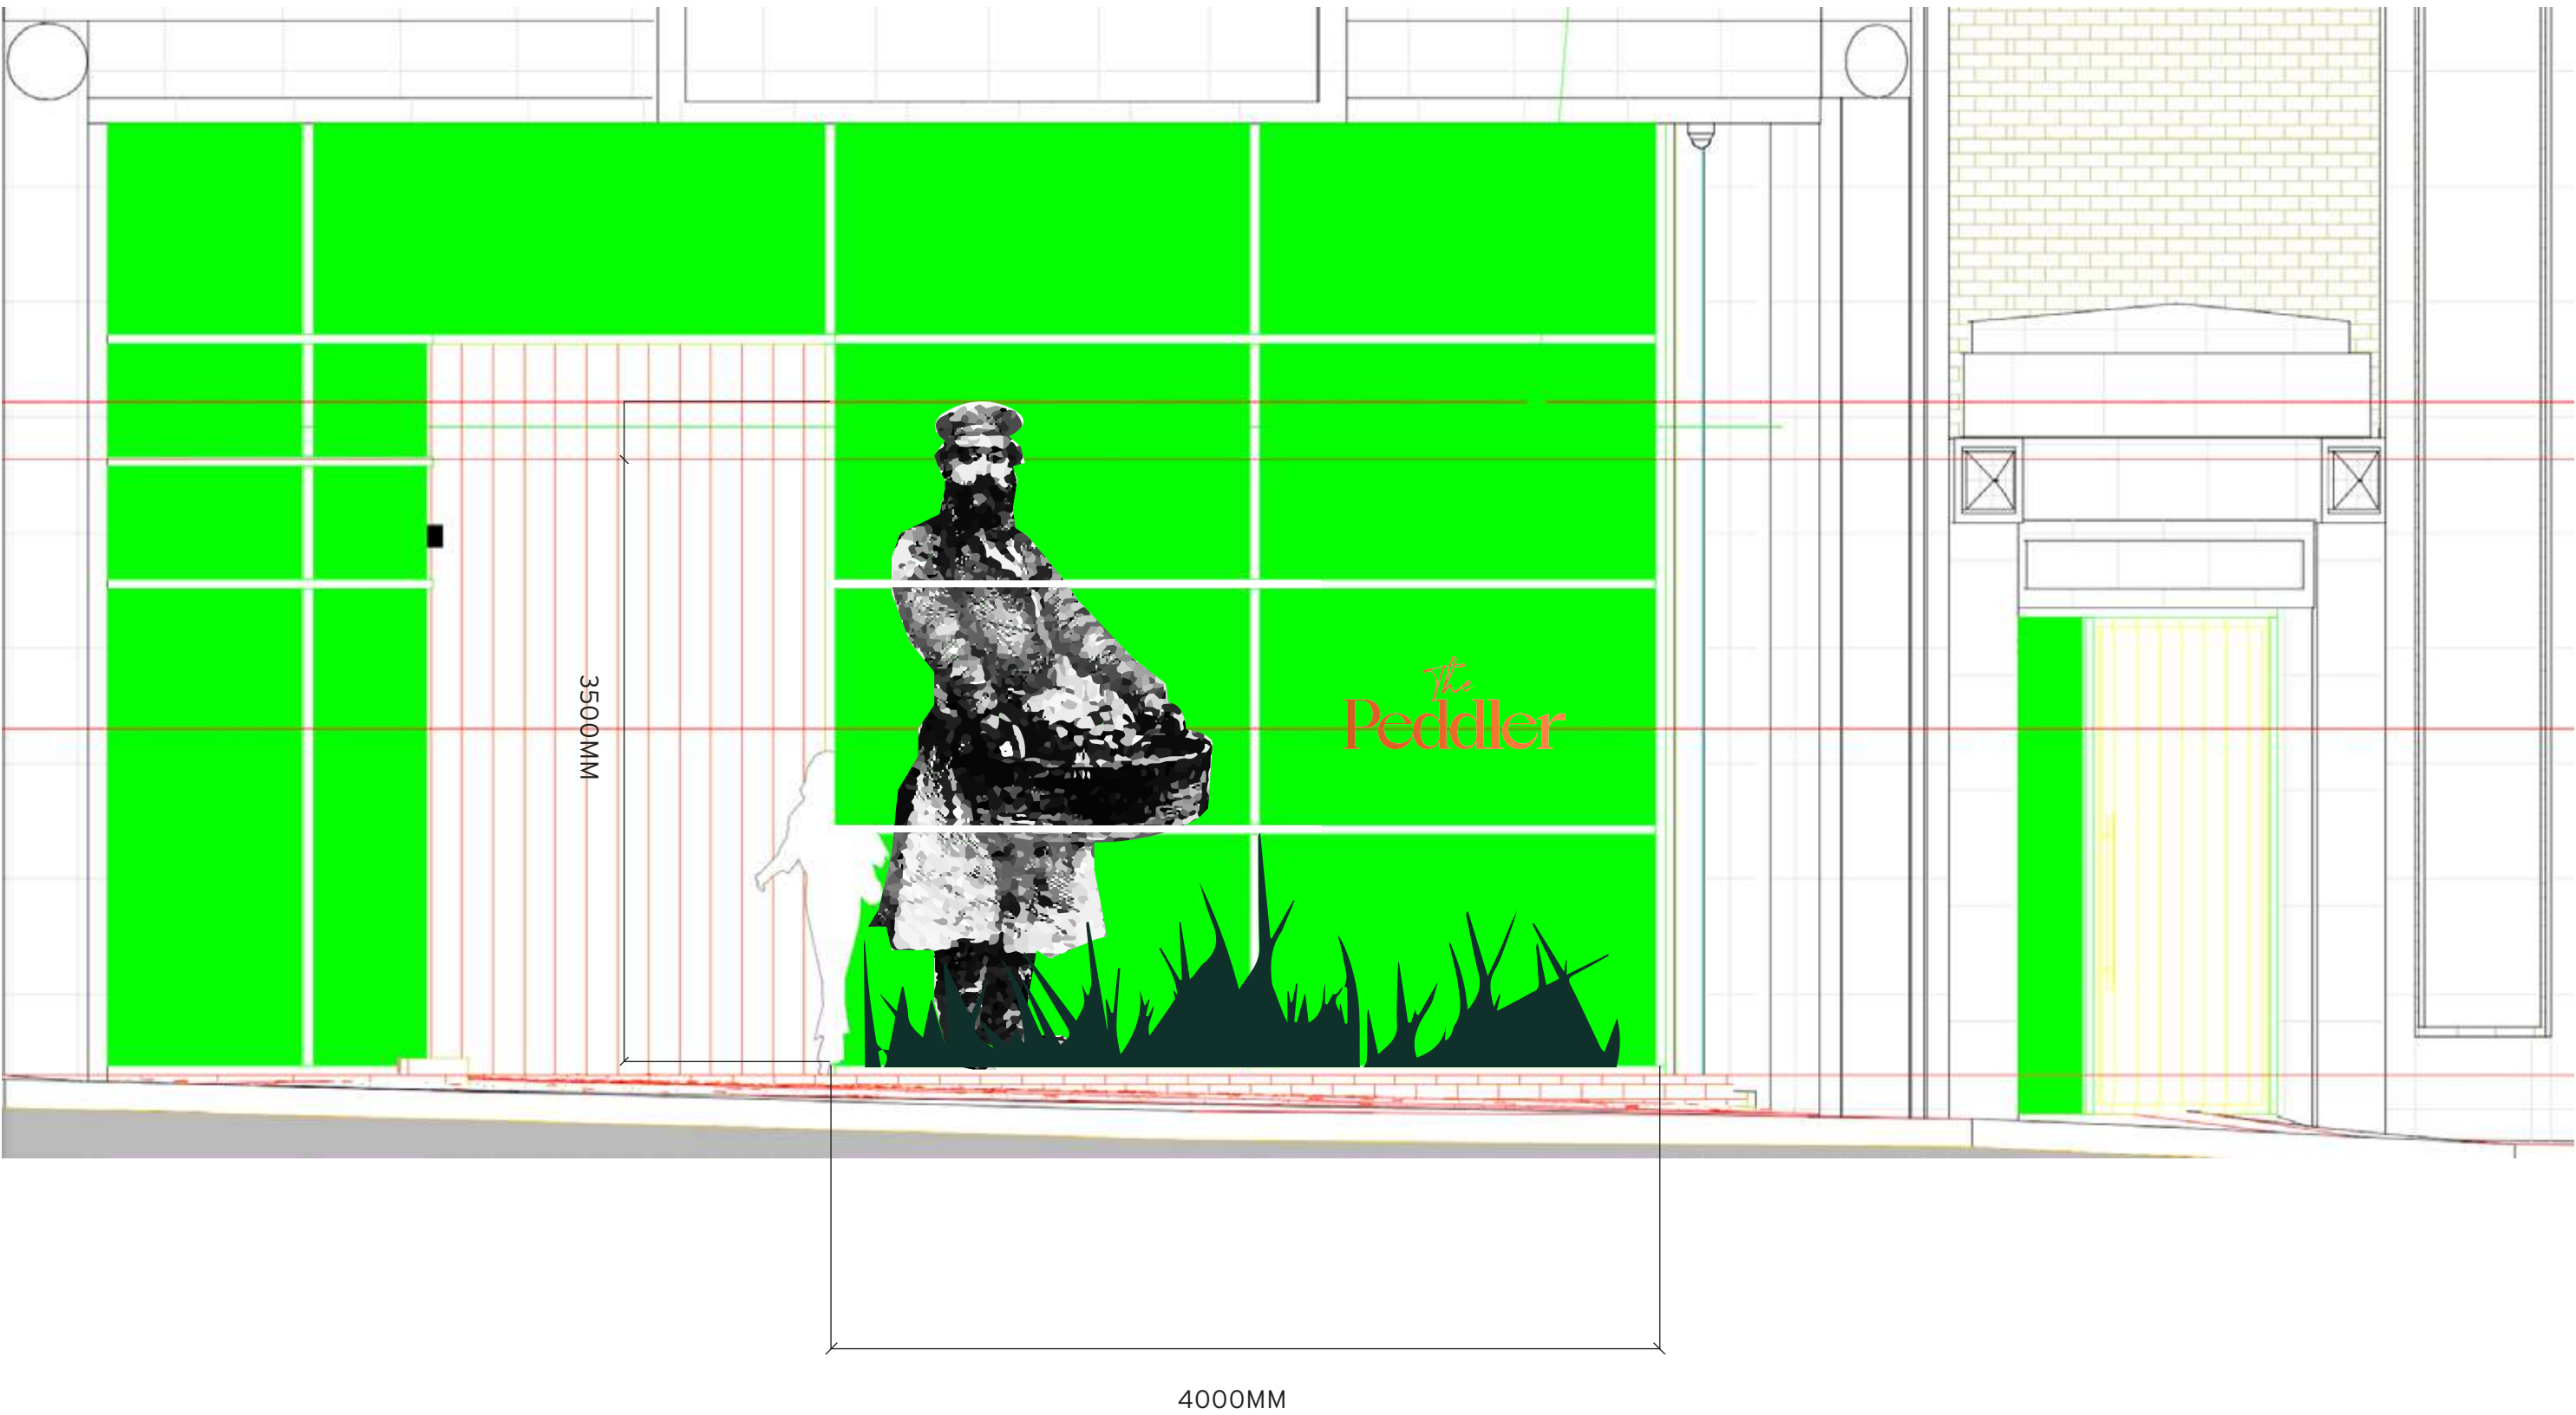

Specification:

- Three vinyls to be applied:
- Green grass to be applied to the bottom of the window in a cut green vinyl in a colour match to Pantone 627c (Dark Green)
 - Illustration to be printed and applied in perfect clear vinyl with a polished copper vinyl to pick out highlights on the artwork.
 - Peddler logo to be hand painted in copper leaf.


Bus Station - Plaque Spec

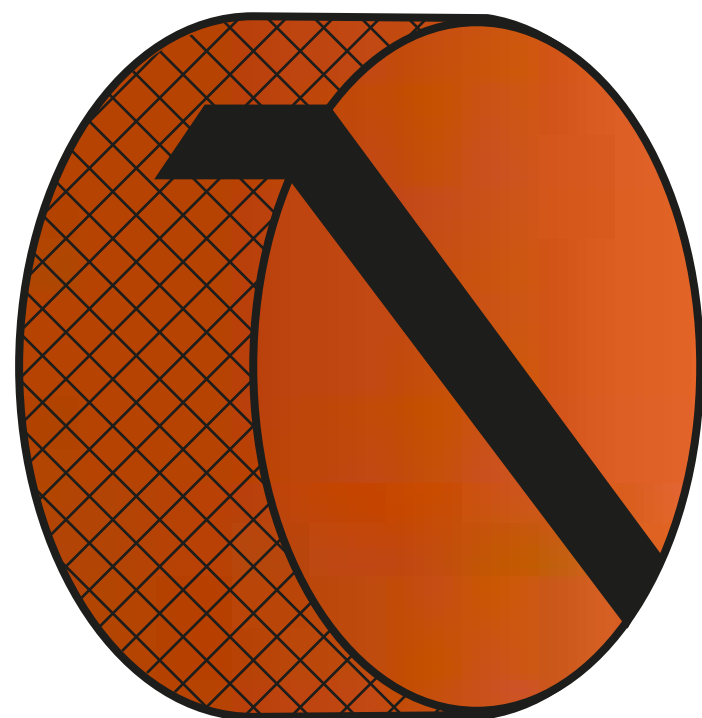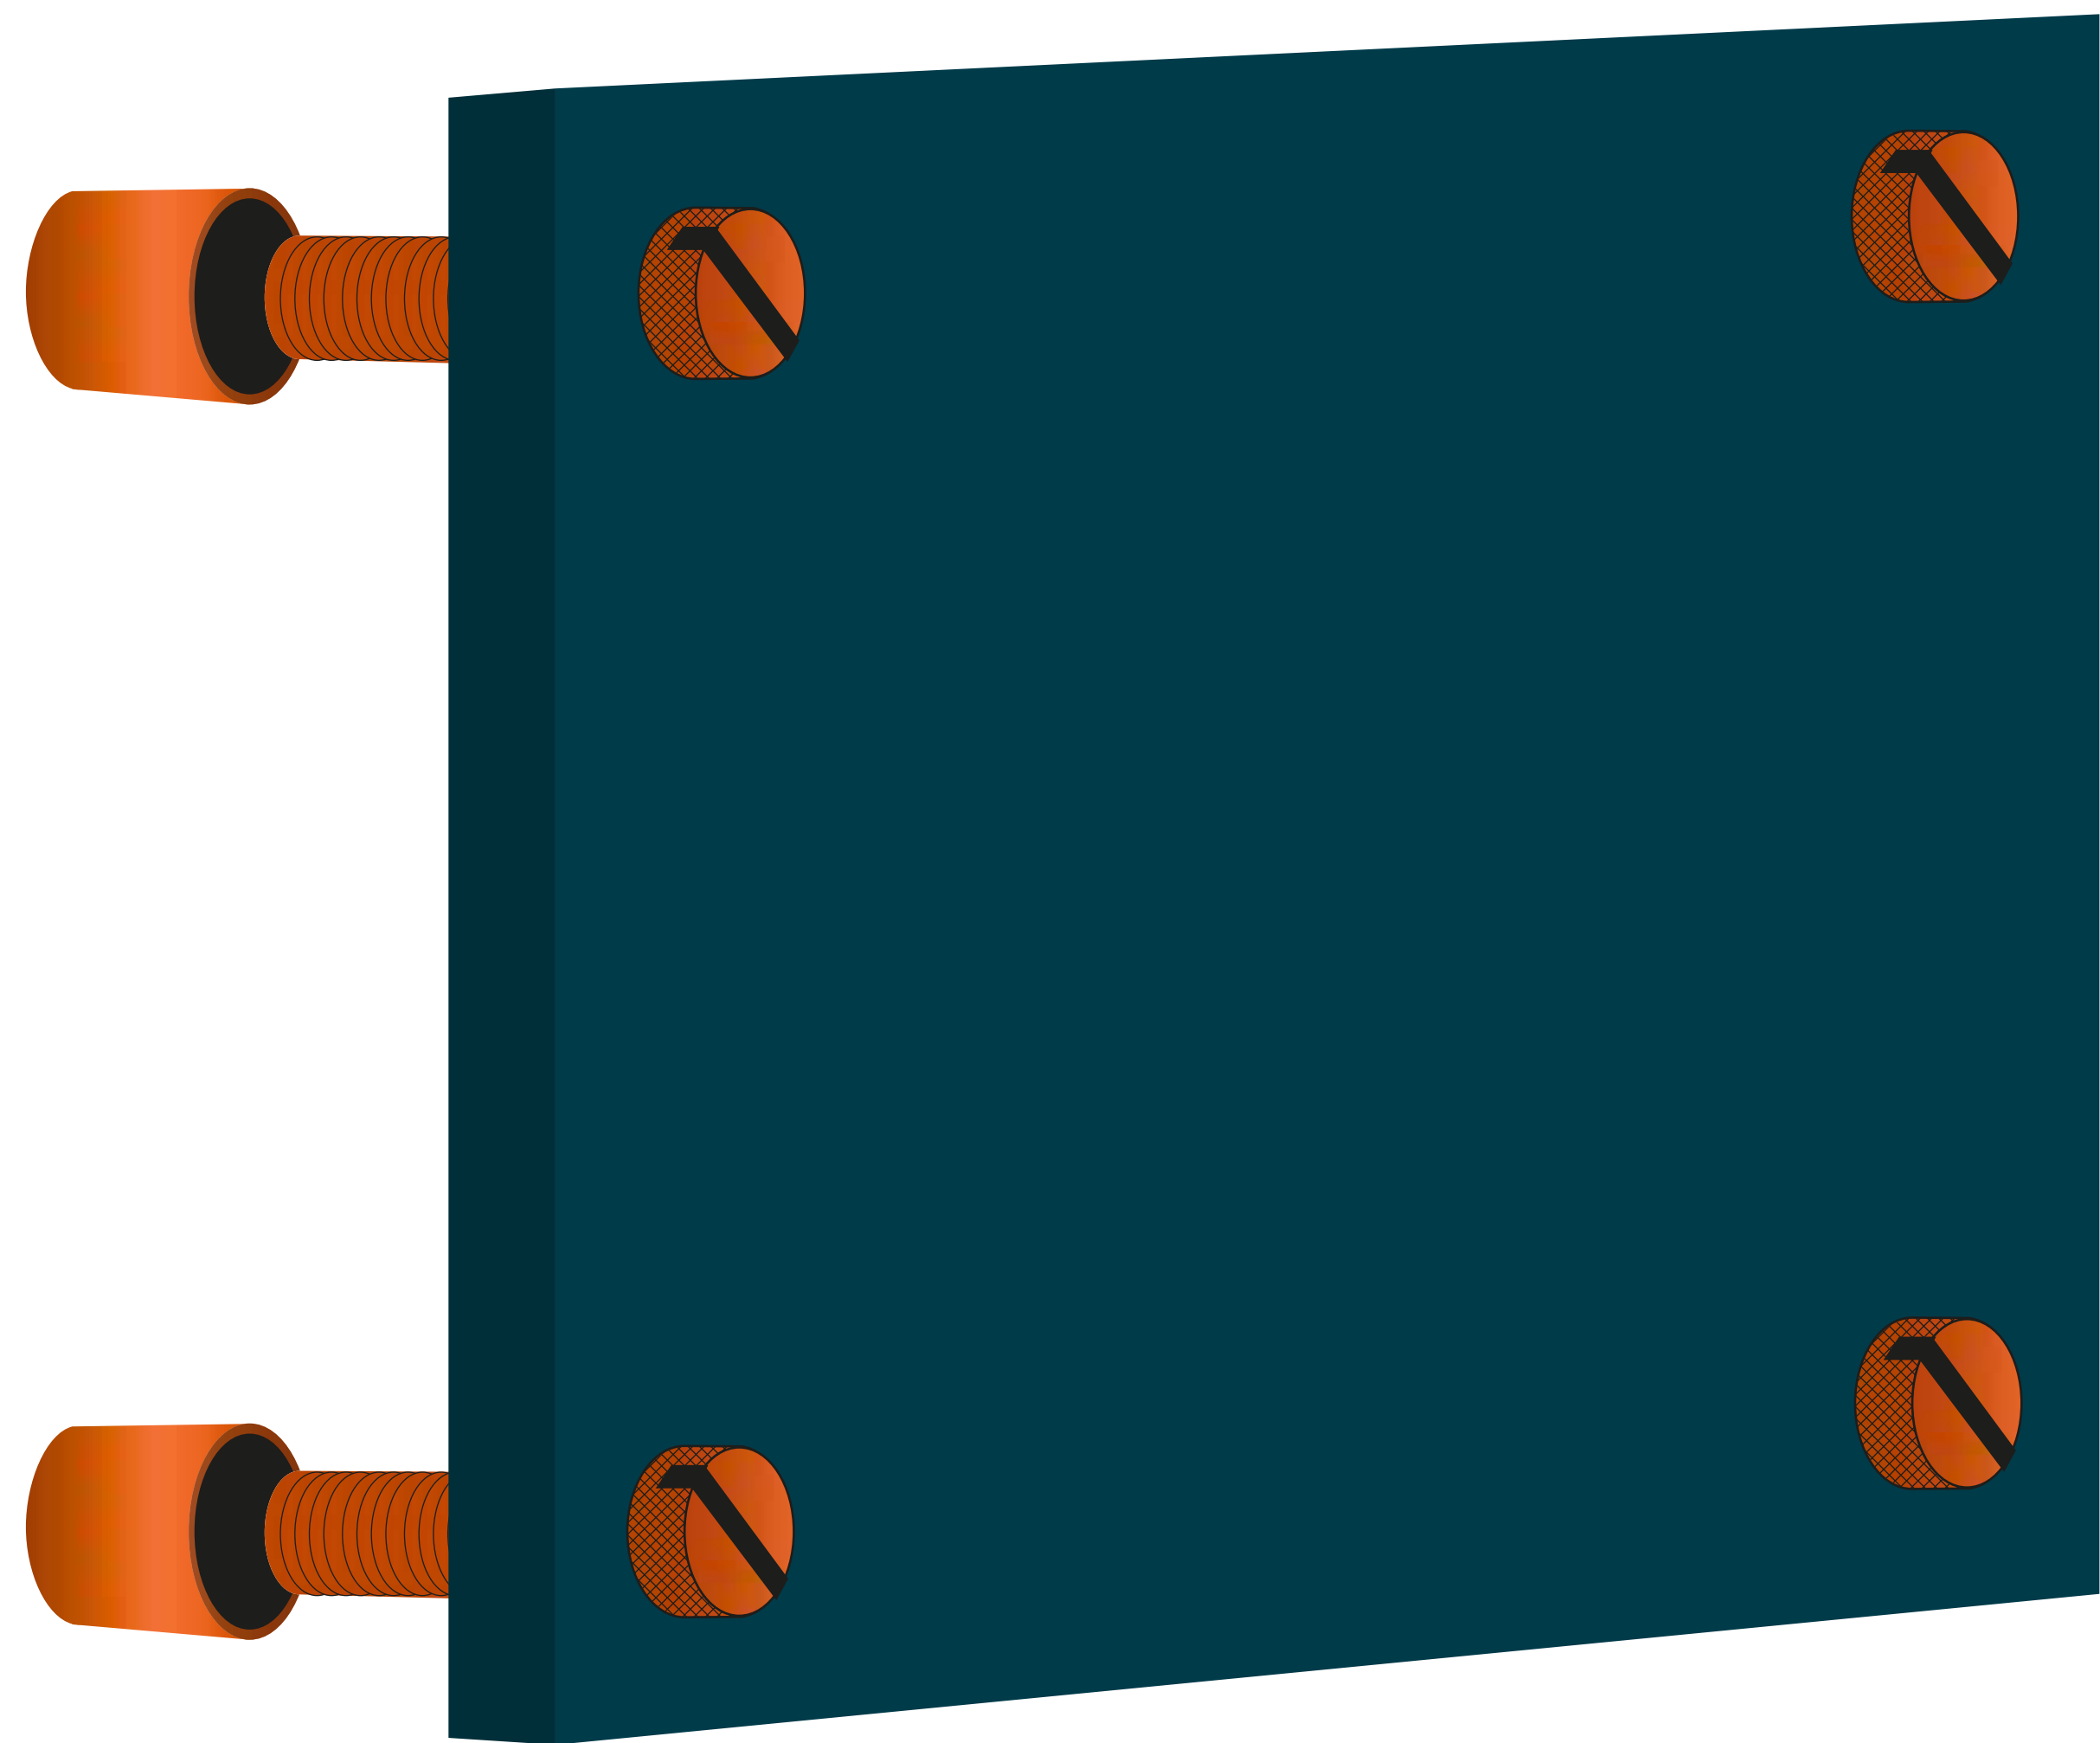

Specification:

15mm thick metal plaque in RAL 5020 with custom powder coated copper screws in RAL 8029 with diamond lined tread. Recessed receiver also in powder coated copper finish. Plaque to sit 10mm off the wall, cream vinyl to be applied for text and a hard wearing scratch resistant matt laminate be applied over the top for added protection. All to be mounted 1200mm from the floor (to the bottom of the sign).


Bus Station - Plaque - Staff Office Door Bransty Row - 007

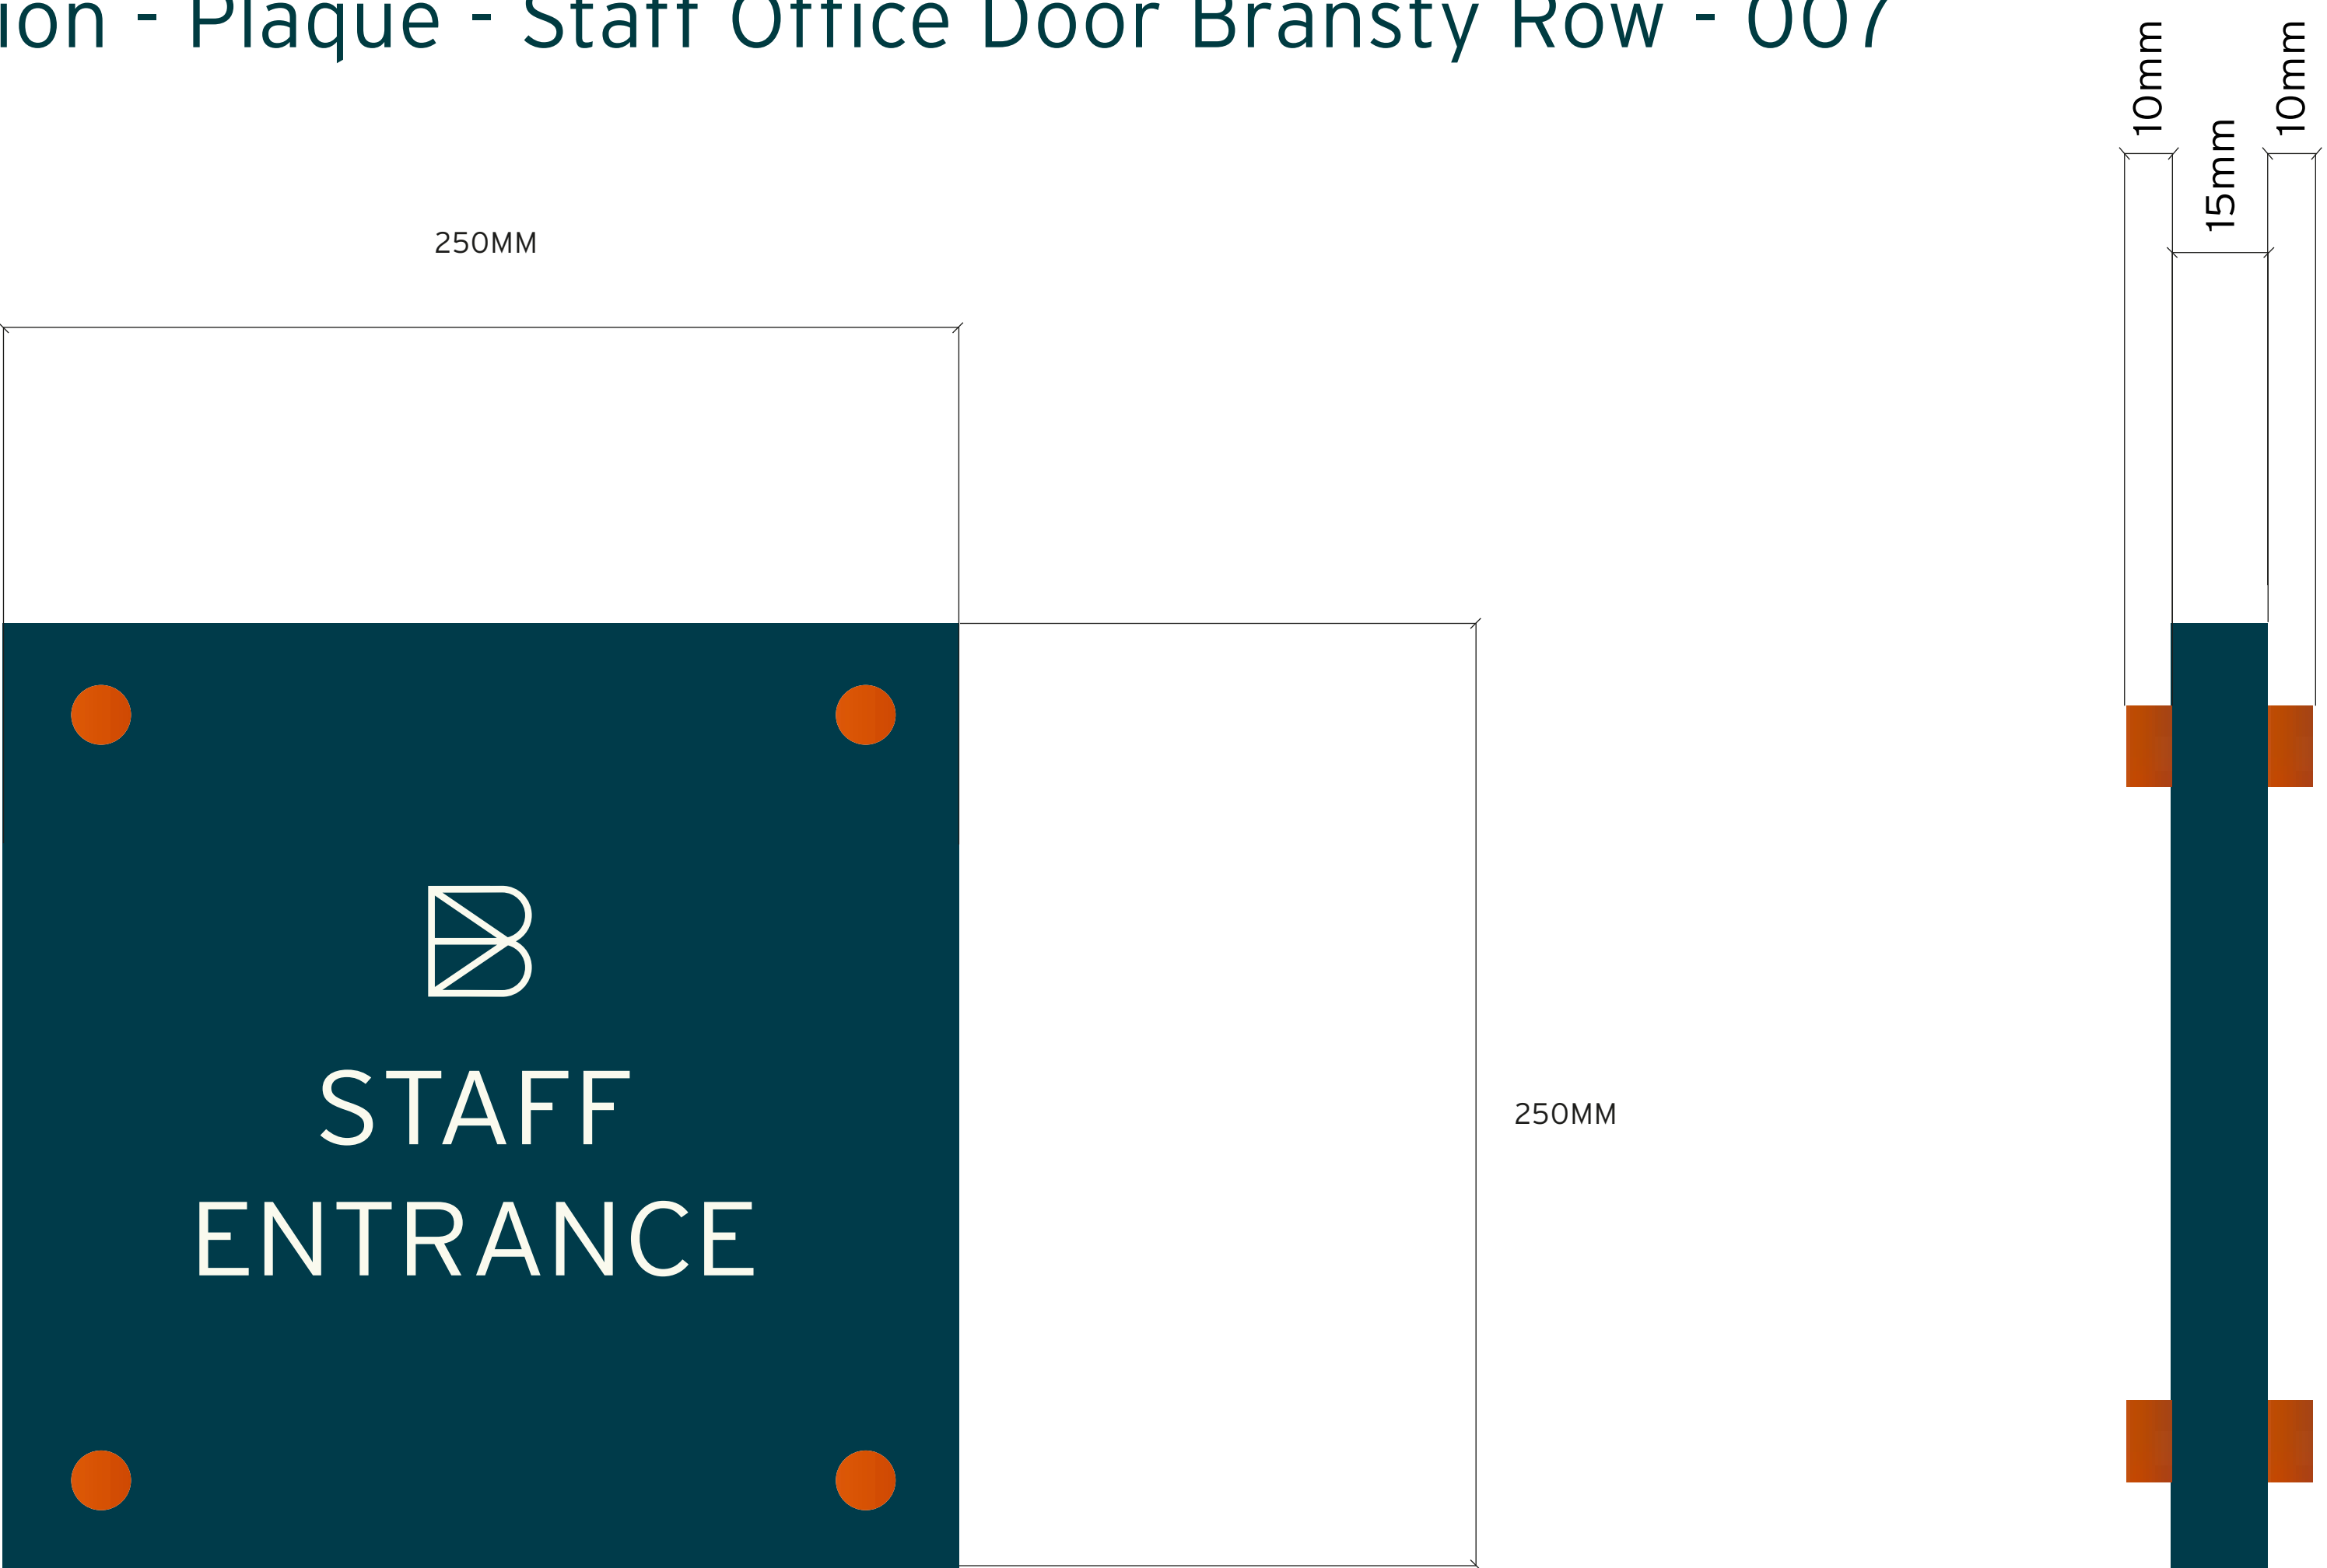


Bus Station - Plaque - Left of main door - 008 - Placement




Bus Station - Plaque - Left of main door - 008

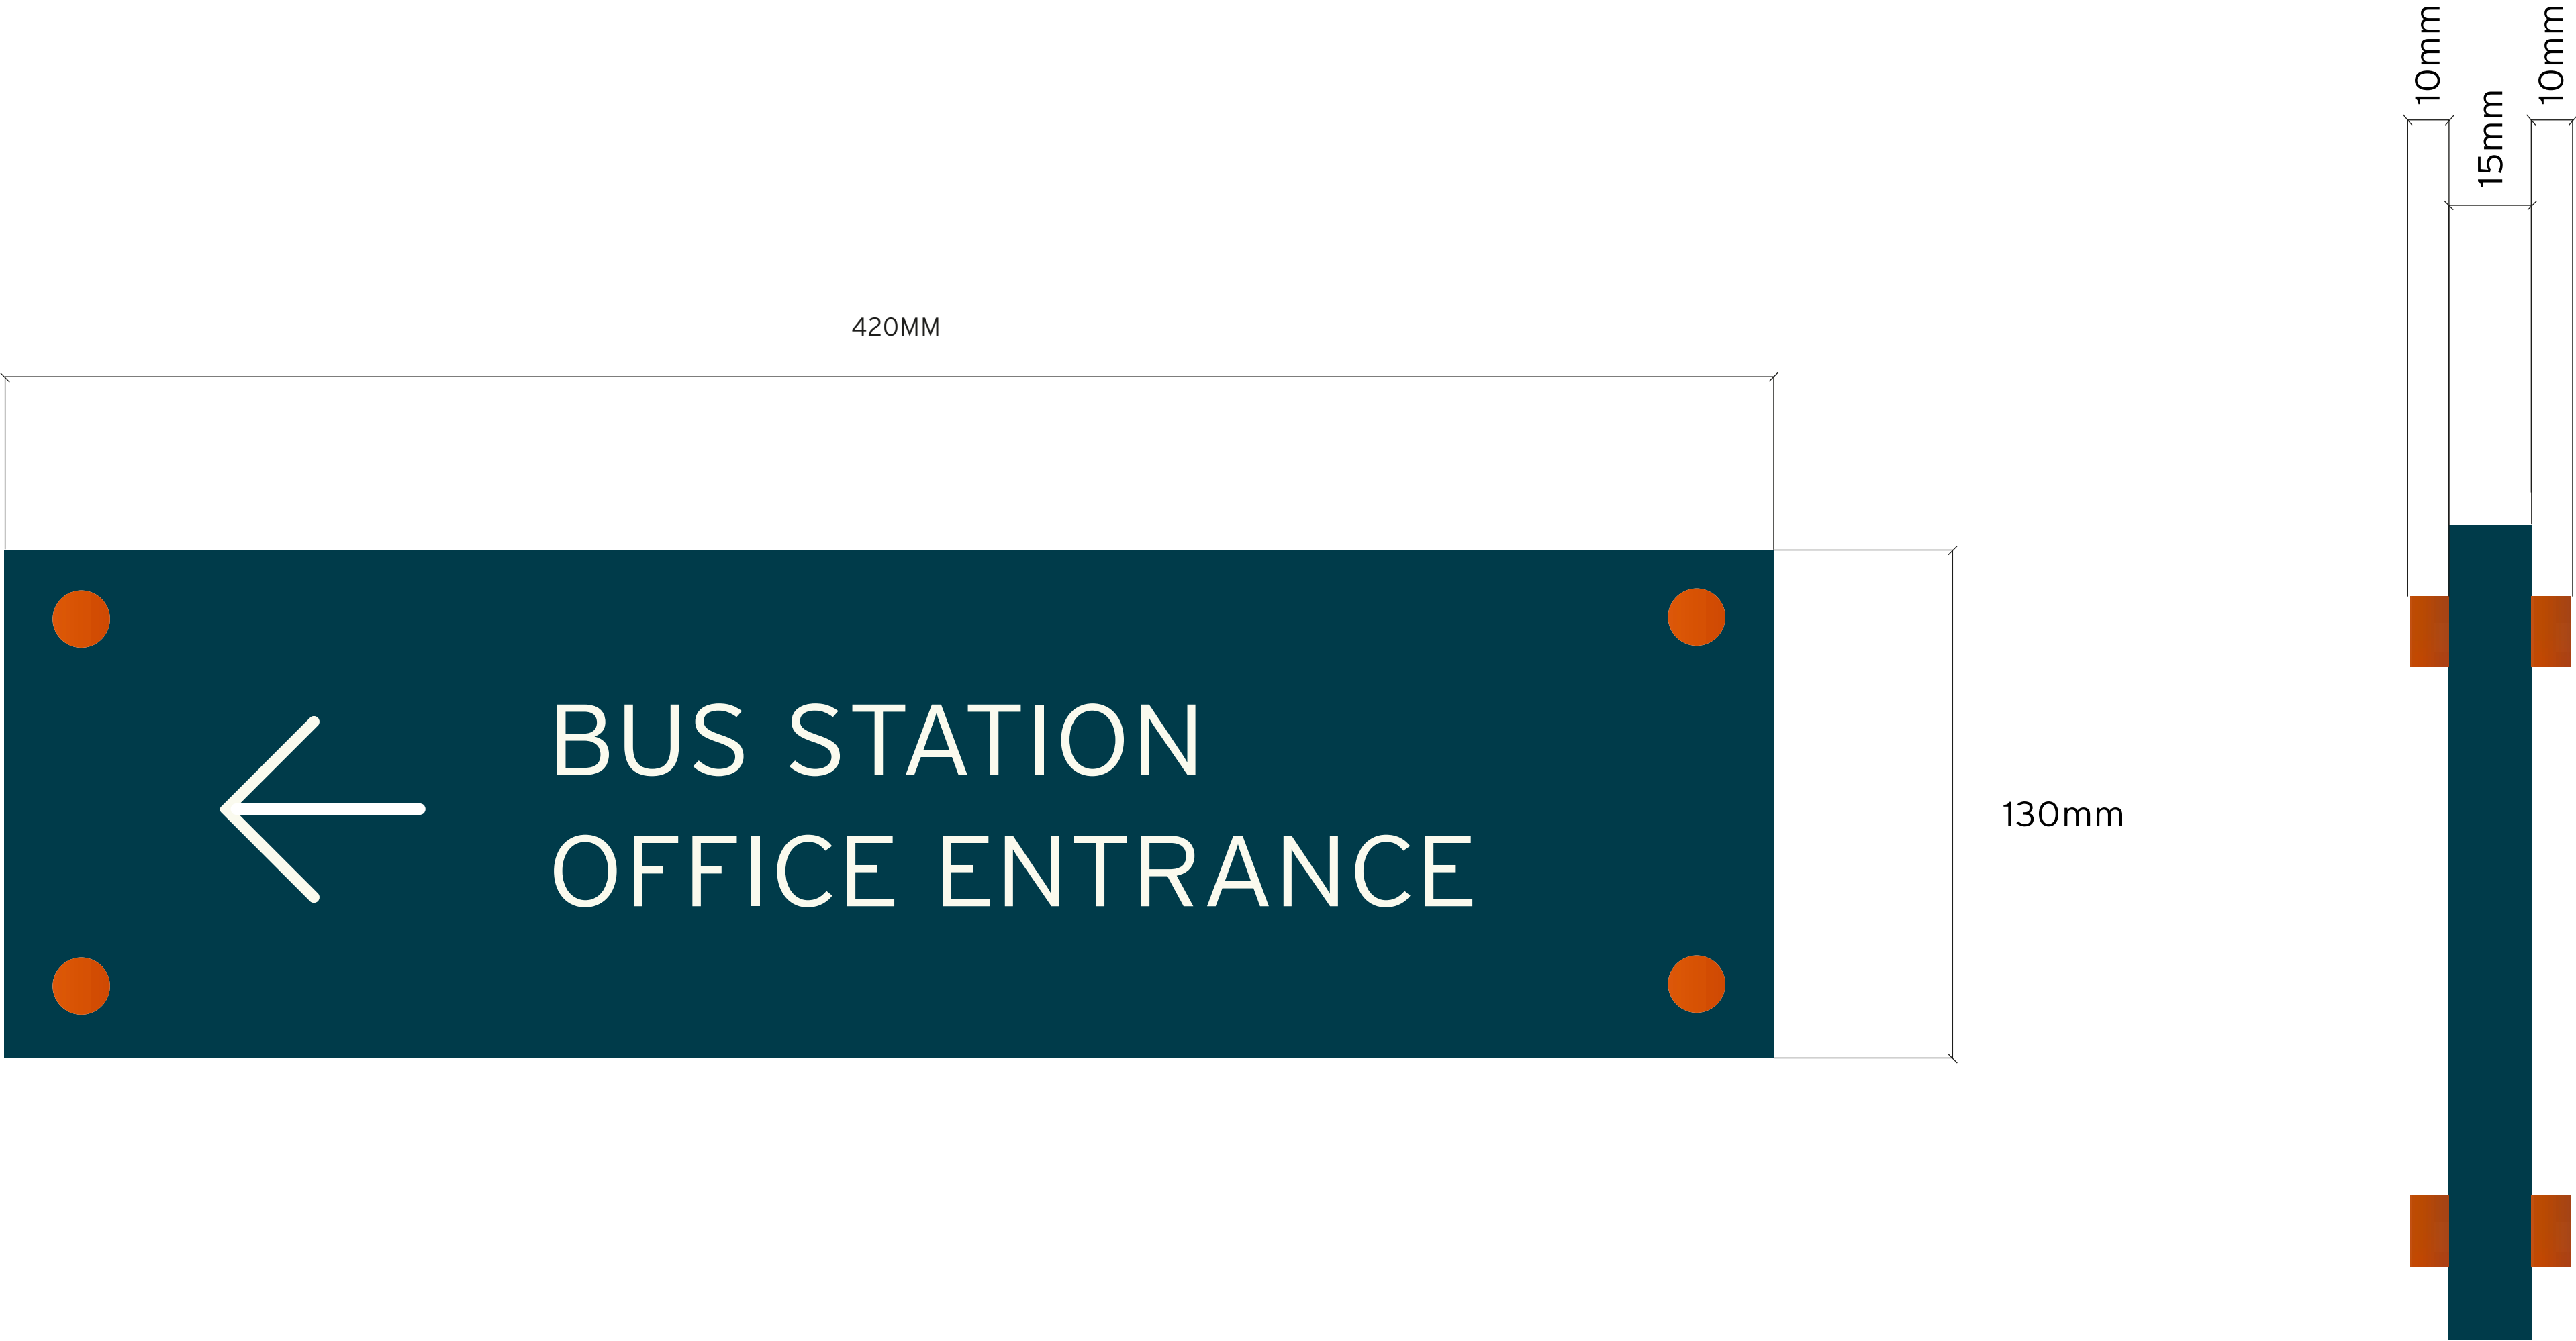


Bus Station - Plaque - Left of main door - 008 - Placement

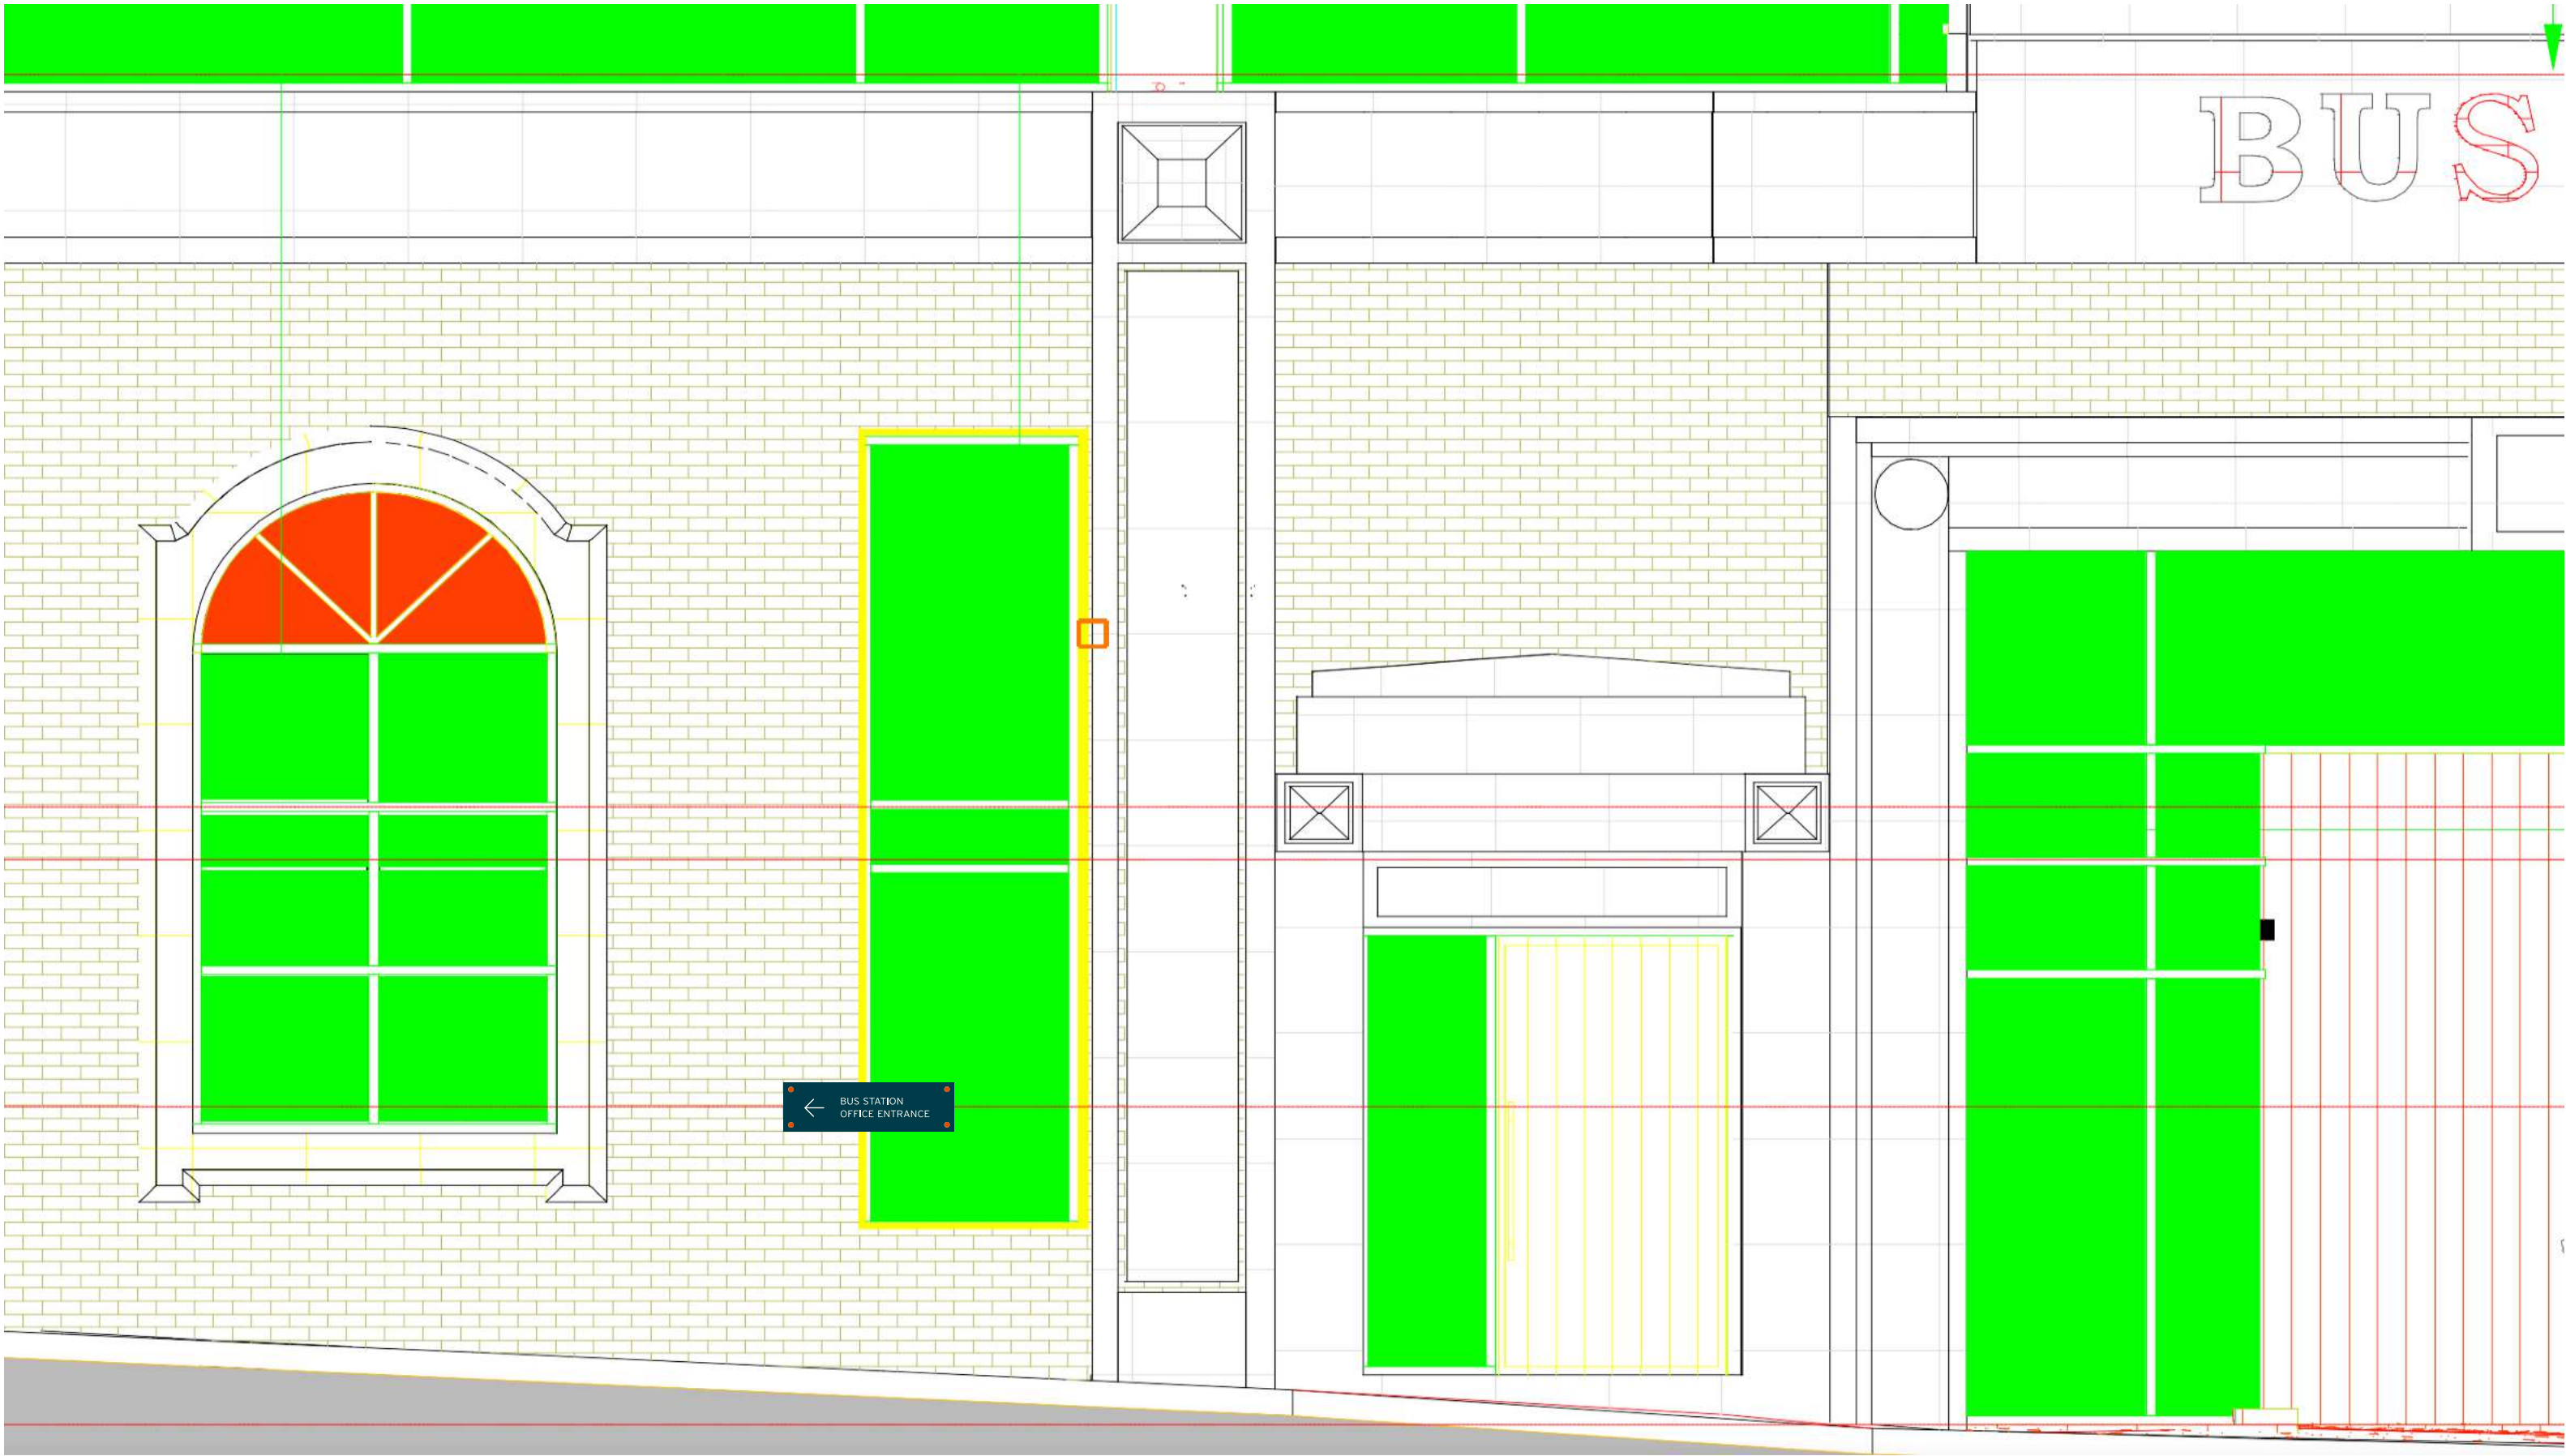

Bus Station - Plaque - Main entrance - under main lightbox - 009

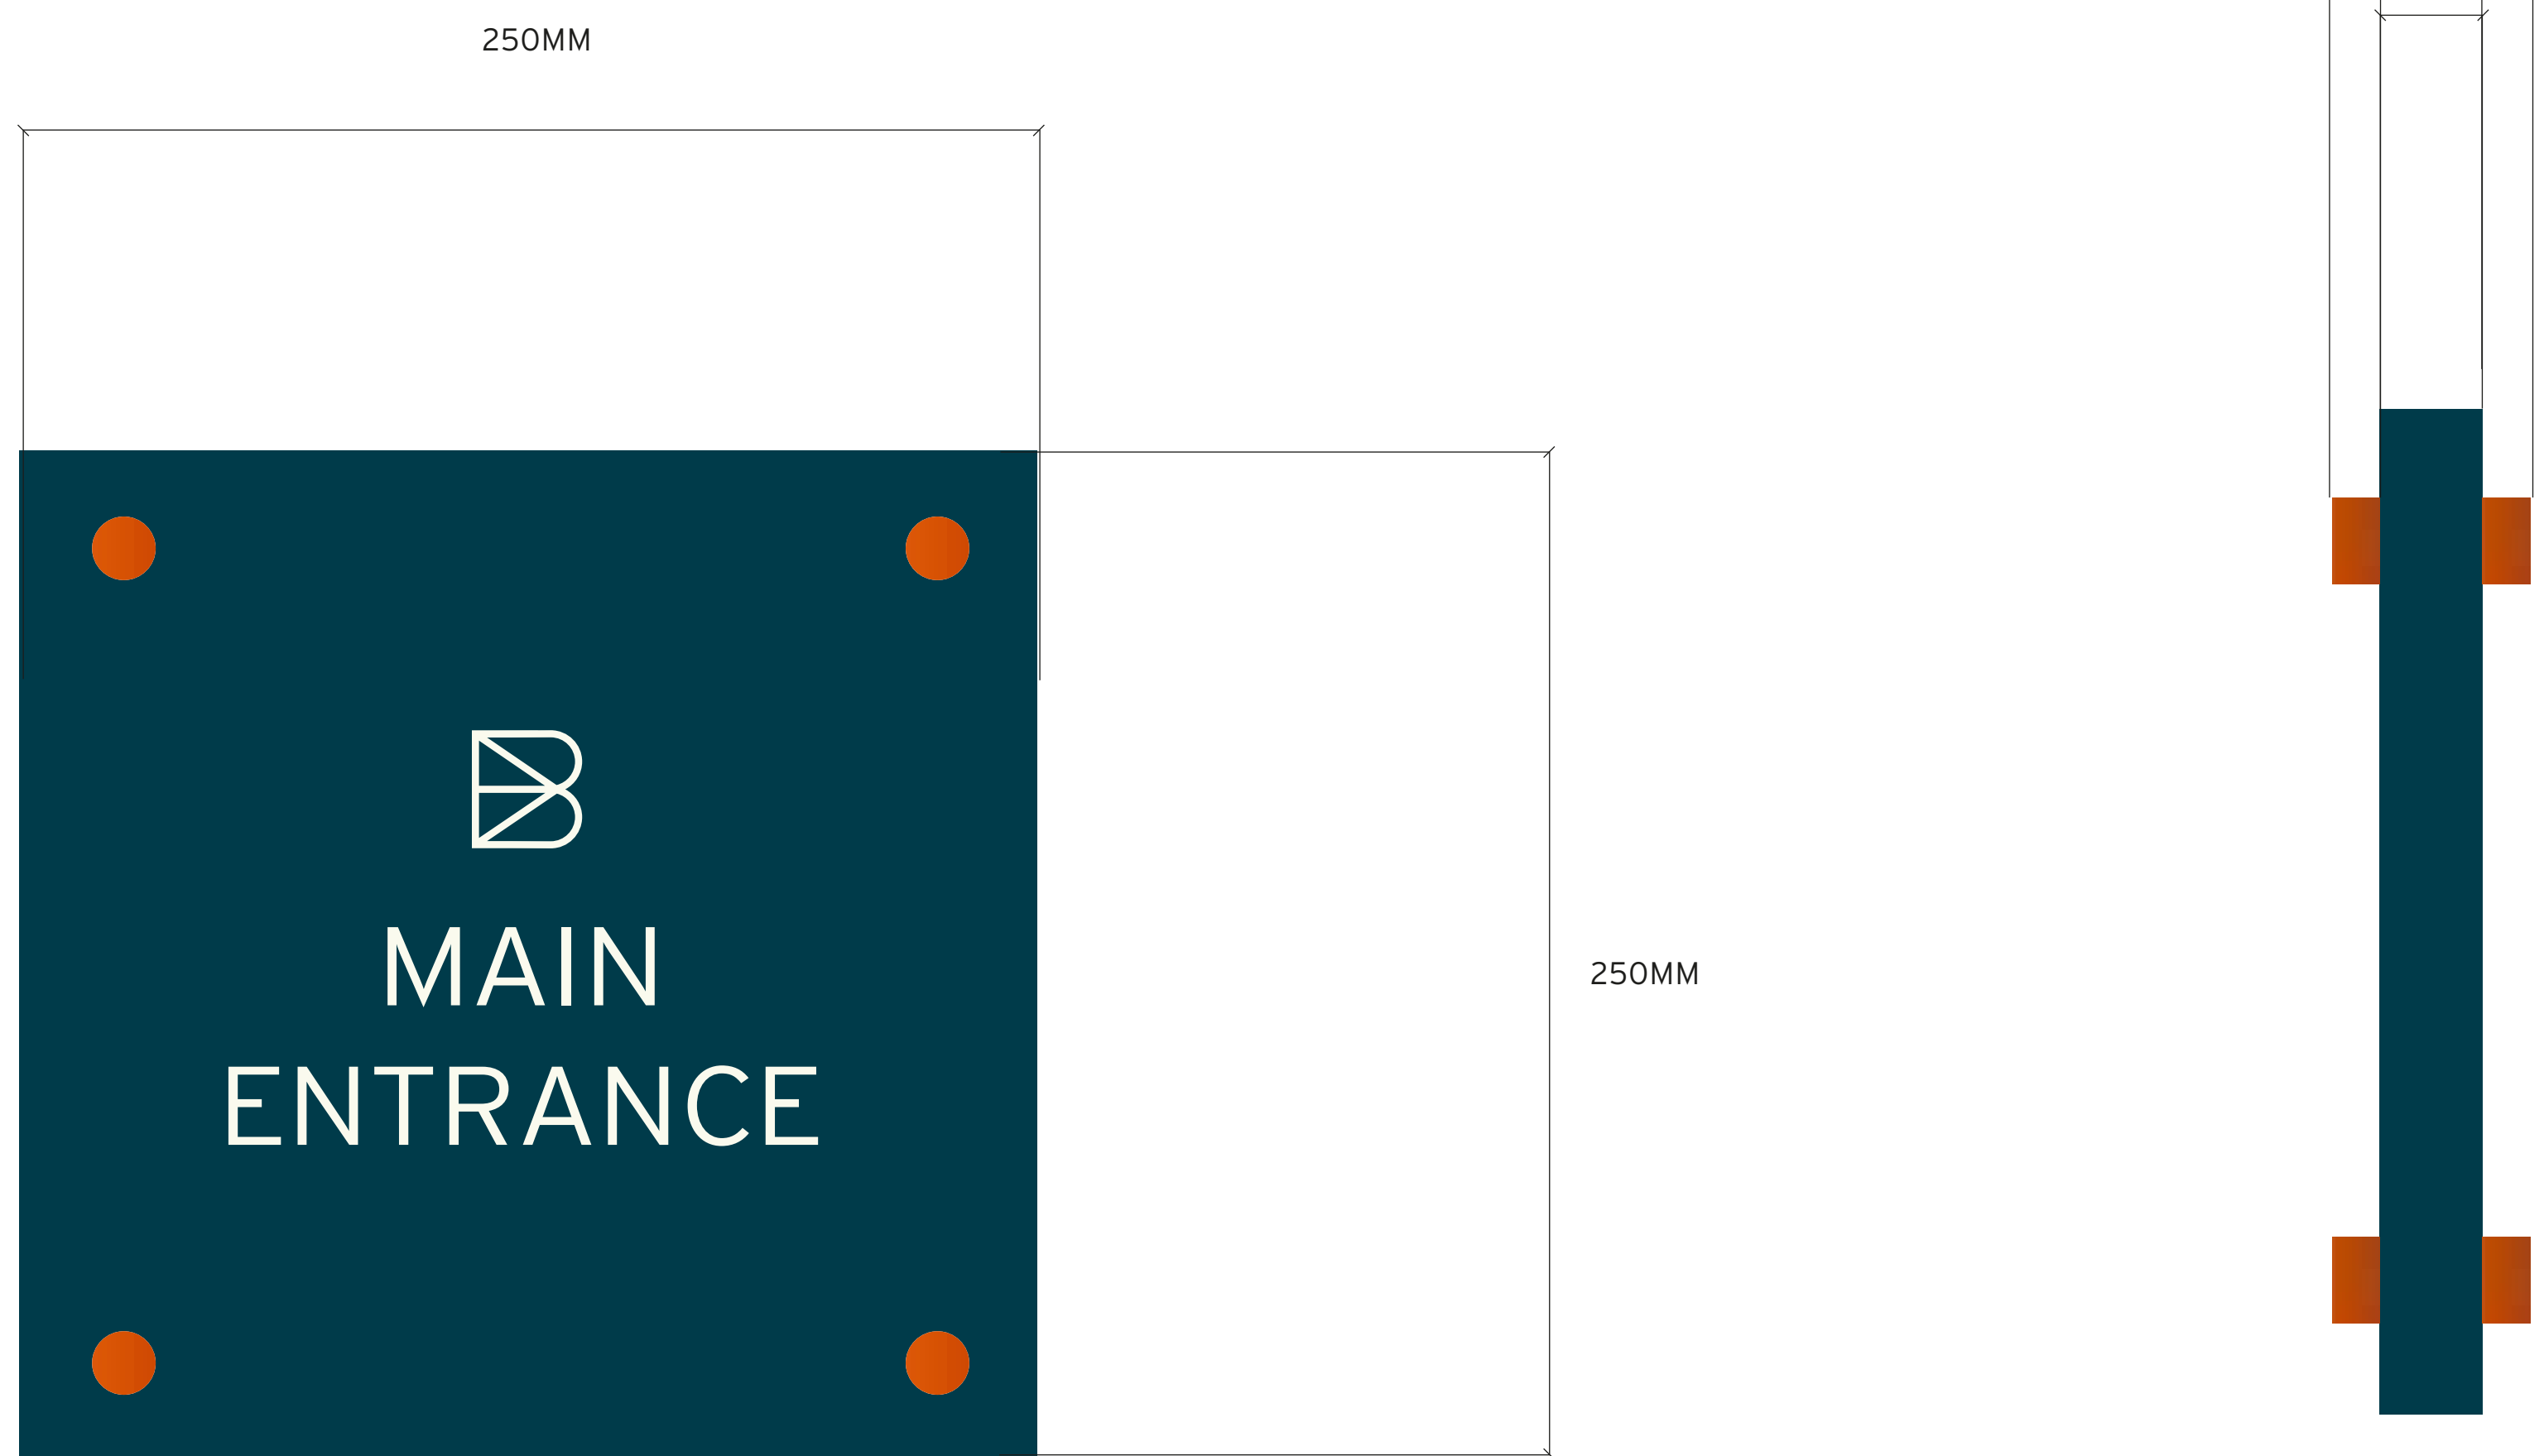

Bus Station - Plaque - Main entrance - under main lightbox - 009 - Placement

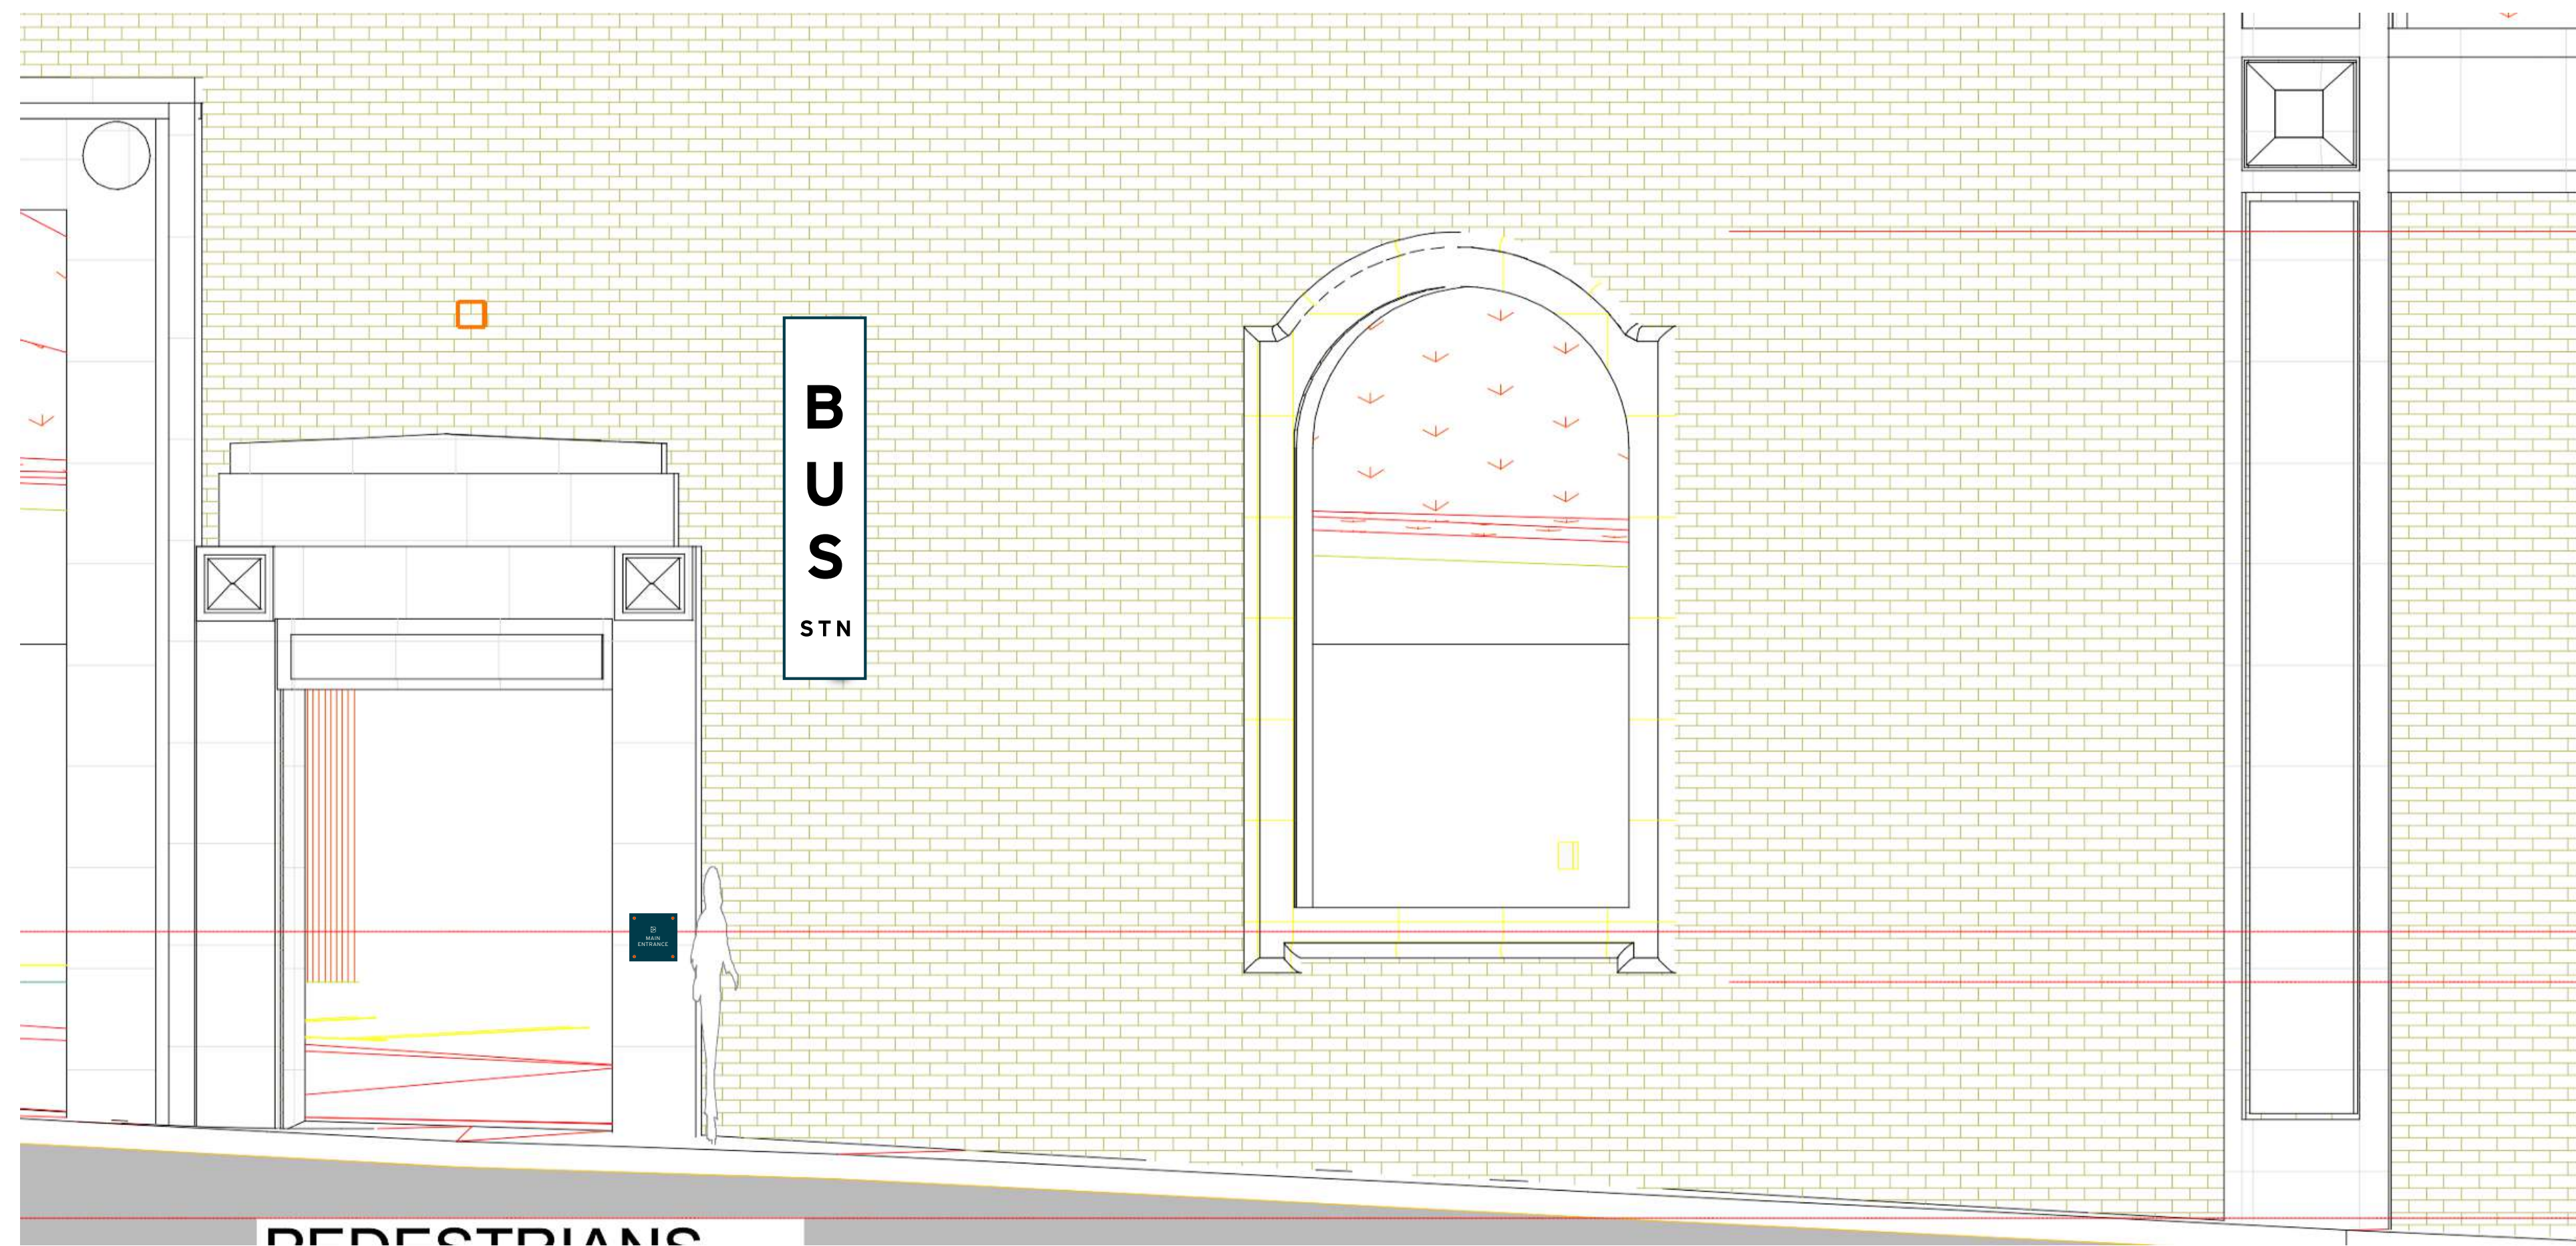


Peddler Menu board - 010

200mm



600mm

20mm

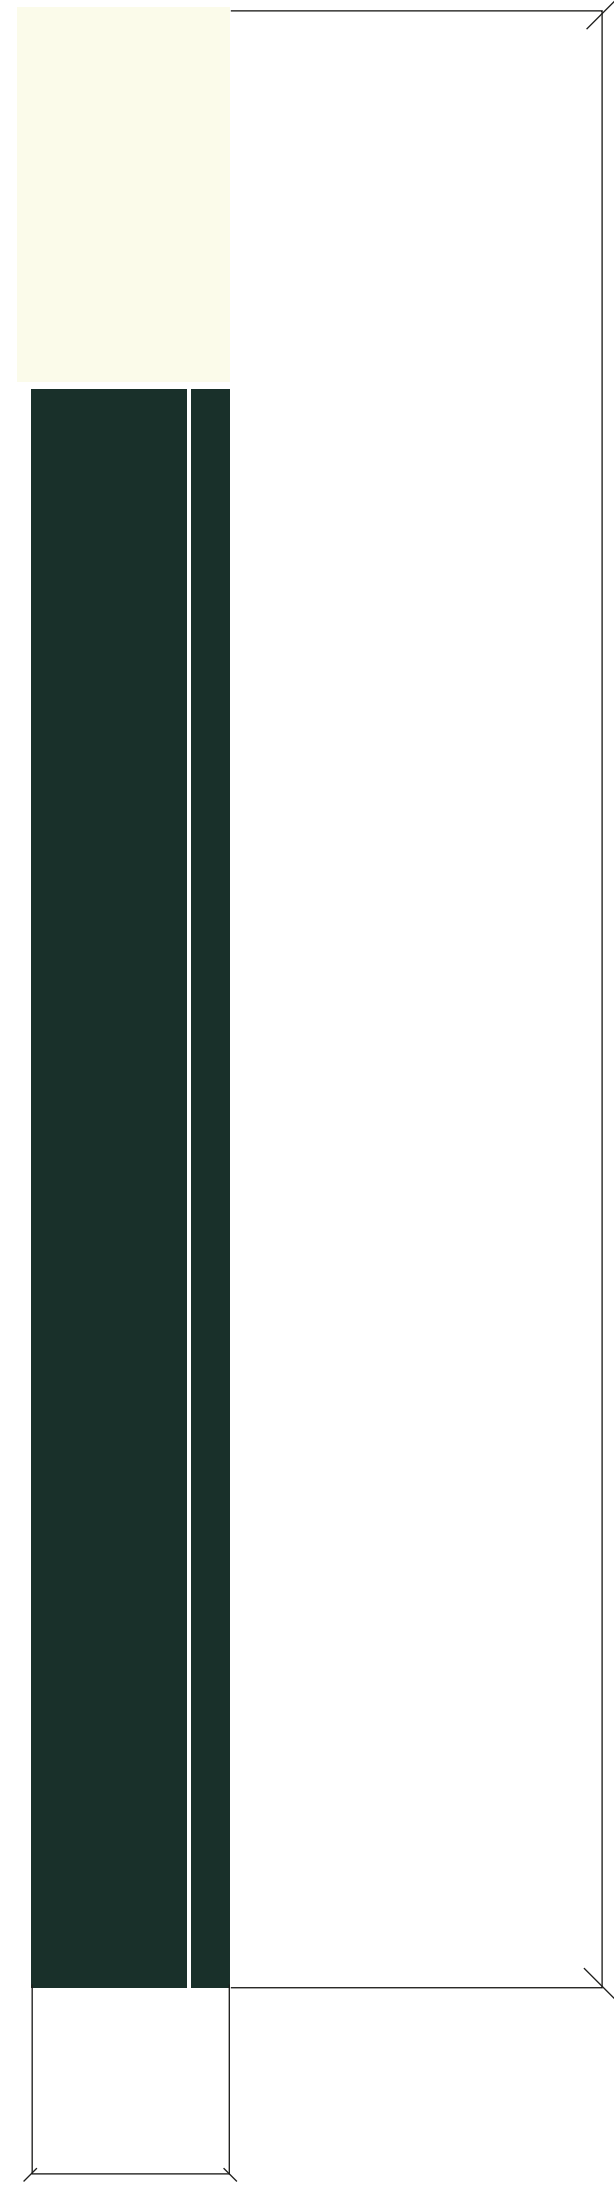

100mm

Specification:

Seamless warm white LED illuminated box with logo applied in vinyl (as per artwork) and wrapped in matt plastic. Menu box to be formed in a metal finish RAL6009 with an opening door via a simply key lock system (FROM THE FRONT). The back of the inside of the box is to be dressed in an olive hessian fabric with 10mm cork underneath so it becomes a wrapped pin board. Two led strip lights are needed at the top and bottom of the box placed in a tray and covered with an opal front to difuse the light. Inner finish of the box sides must also be in the RAL6009. The position of the box must be 900mm from the floor to the bottom of the box and placed in the middle of the wooden slates outside. (Discussion with NORR needed to confirm placement)

1130mm



900mm

Thank You



If you have any queries or
need more information
please contact:

Nathan Holloway
Creative director
nathan@workbyground.com
07920402048