


PROPOSED CALDDING AXO REAR
N.T.S.

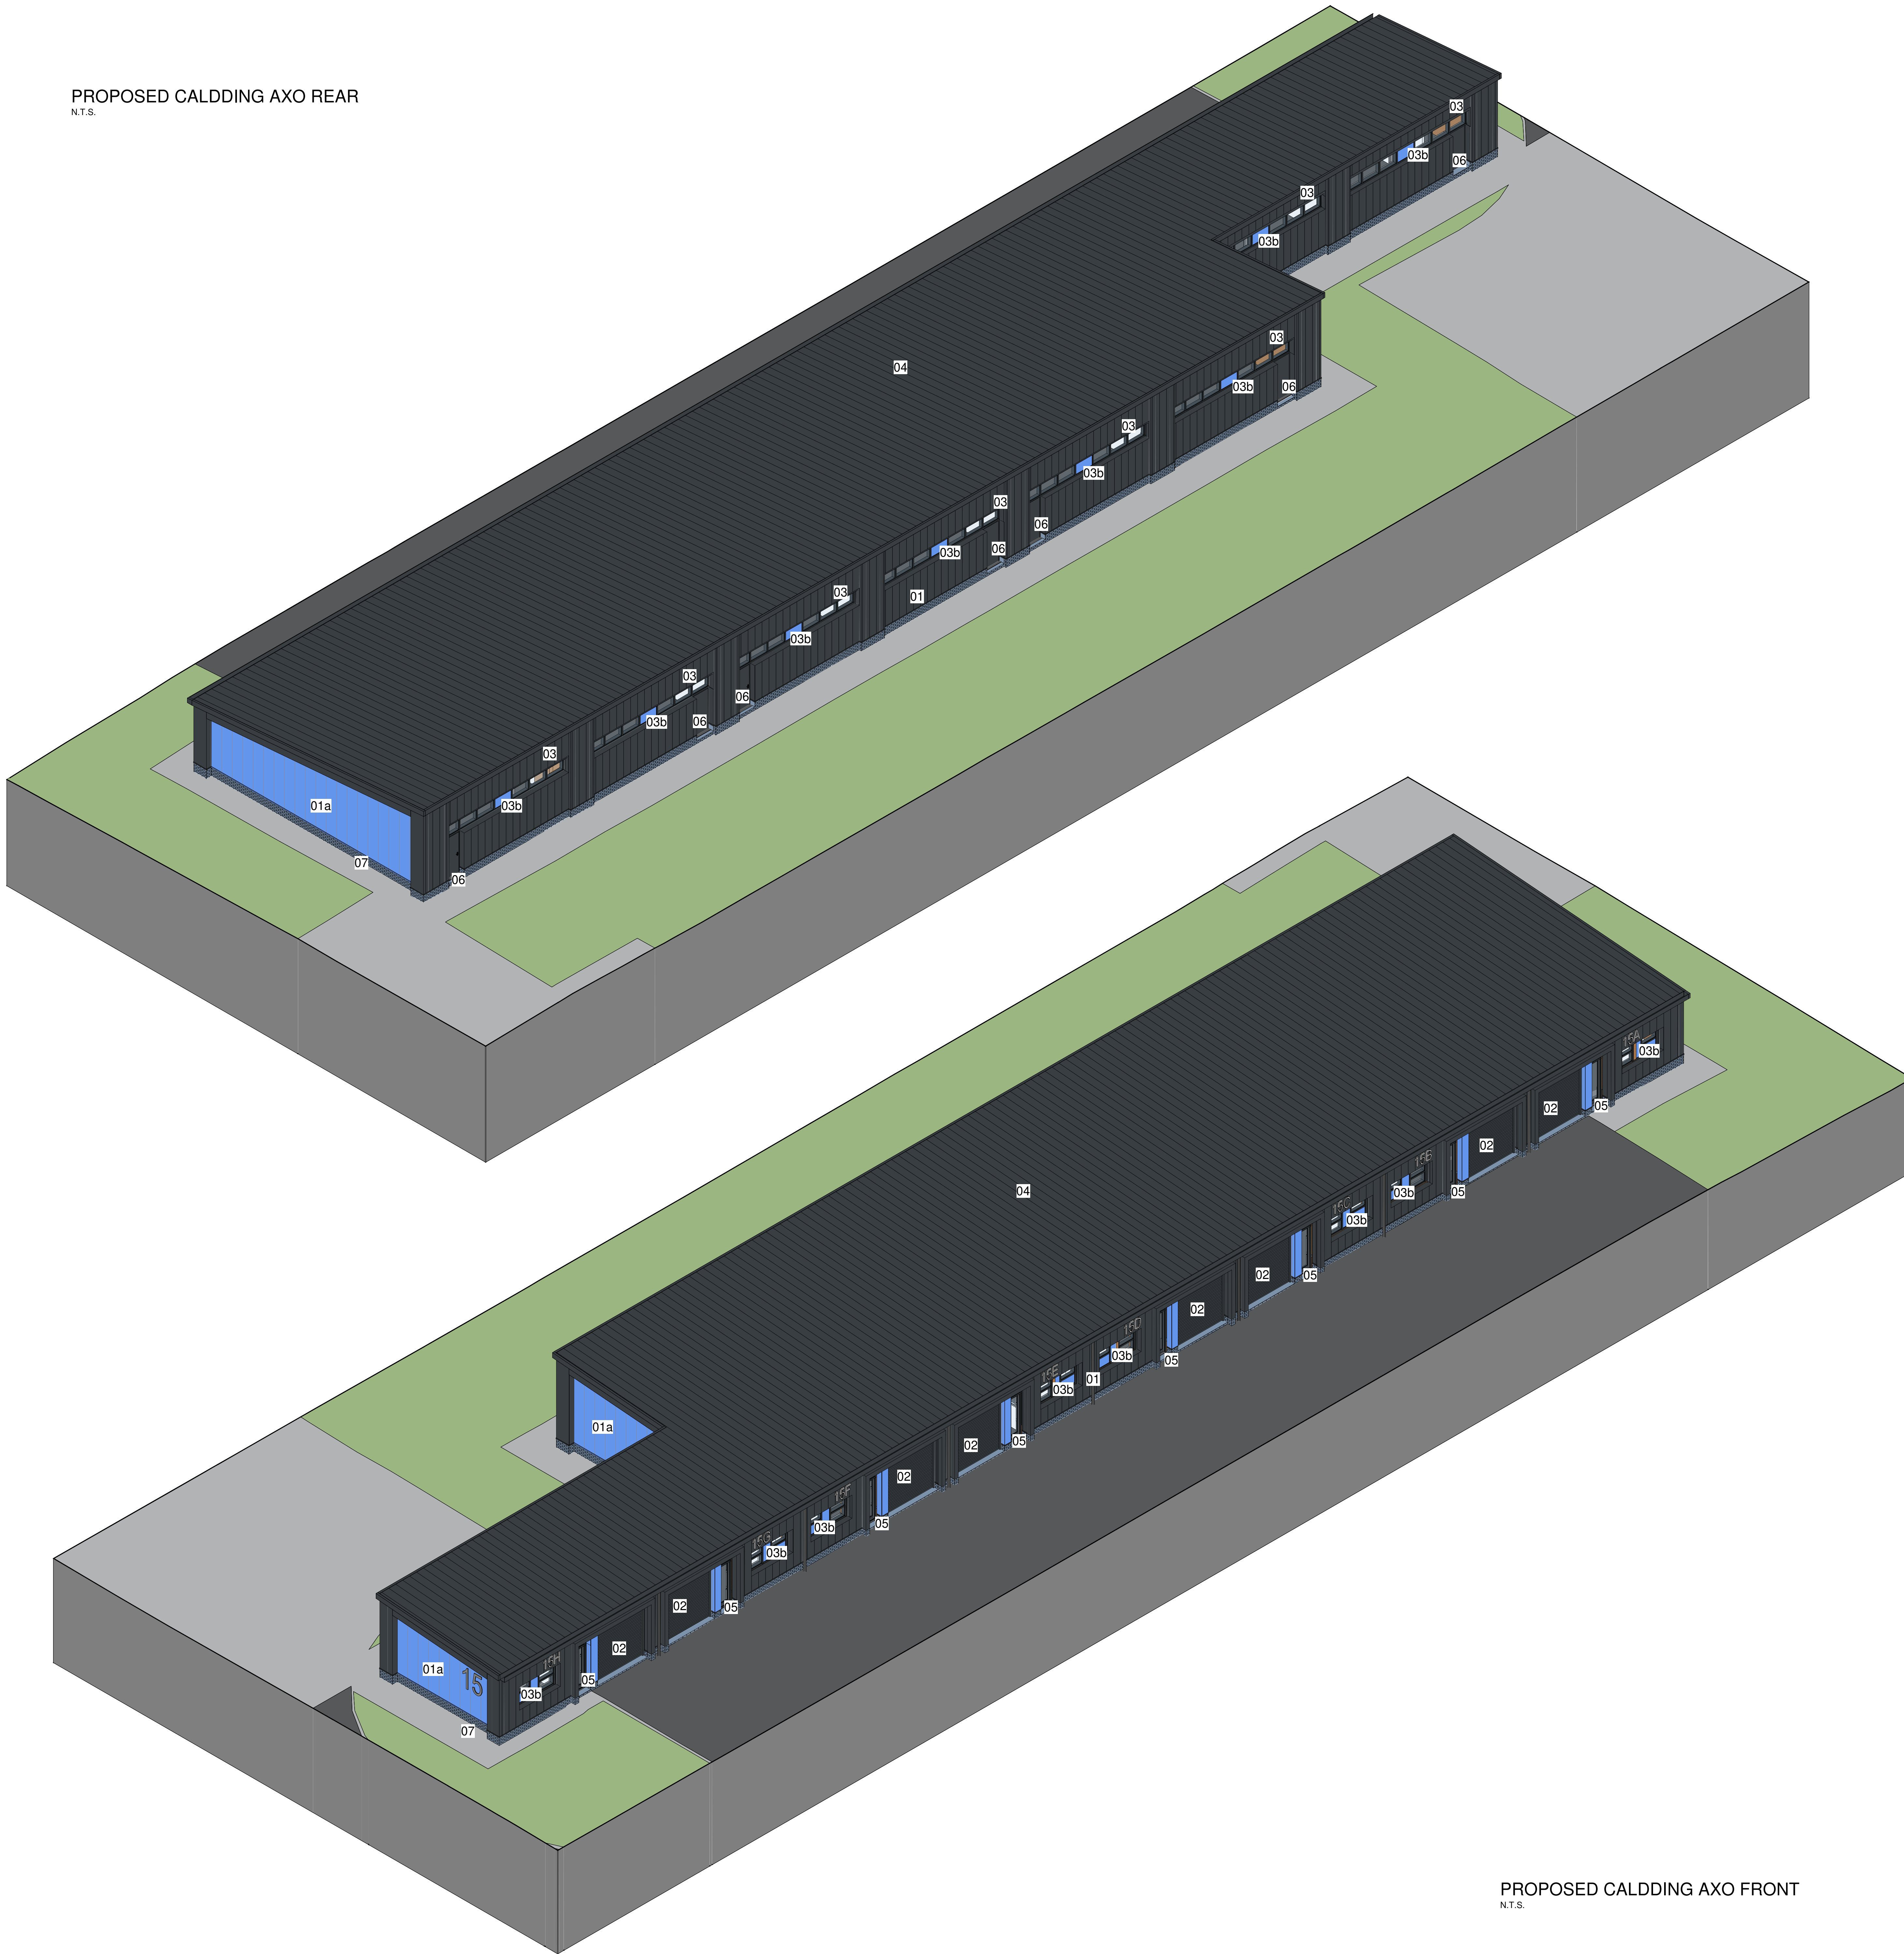

PROPOSED MATERIALS

- 01 COMPOSITE CLADDING WALL PANELS WITH VERTICAL JOINTS OVER EXISTING BUILDING STRUCTURE WITH NEW

RAL 7016

- COMPOSITE METAL INSULATED CARRIER PANEL WITH EXTERNAL STANDING SEAM METAL SHEET. VERTICAL PANEL TO MAIN BODY OF BUILDING.
- RAL 7016 - ANTHRACITE GREY

- 01a CONTRASTING COMPOSITE CLADDING WALL PANELS WITH VERTICAL JOINTS OVER EXISTING BUILDING STRUCTURE WITH NEW BRICK PLINTH AT BASE OF THE WALL.

RAL 270 50 40

- COMPOSITE METAL INSULATED CLADDING PANEL. VERTICAL PANELS TO GABLE ENDS
- NCS S 3040-B20 G- CORNFLOWER BLUE

- 02 REPLACEMENT SERVICE DELIVERY DOOR WITHIN EXISTING STRUCTURAL OPENING COMPRISING INSULATED UP AND OVER DOORS WITH PPC METAL FRAME AND PANELS TO SECTIONAL DOOR.

RAL 7016

- PPC METAL FRAME AND PANELS TO COLOUR MATCH MAIN CLADDING PANEL SYSTEM
- RAL 7016 - ANTHRACITE GREY

- 03 NEW WINDOWS COMPRISING PPC ALUMINIUM FRAMED WINDOW SYSTEM WITH MIXTURE OF FIXED AND OPENING GLAZED LIGHTS AND PPC ALUMINIUM INSULATED METAL PANEL. NEW STEEL LINTELS INSTALLED [STRUCTURAL ENGINEER TO ADVISE] AND PPC METAL EXTERNAL SECURITY SHUTTERS REQUIRED.

RAL 7016

- PPC METAL FRAME AND PANELS TO COLOUR MATCH MAIN BUILDING CLADDING PANEL SYSTEM, AS WELLAS THE SECURITY SHUTTERS
- RAL 7016 - ANTHRACITE GREY

Page 10 of 10

- CONTRASTING PPC WINDOW PANELS TO COLOUR MATCH CONTRASTING FEATURE CLADDING PANEL SYSTEM
- NCS S 3040-B20 G- CORNFLOWER BLUE

- 04 REPLACEMENT METAL ROOF SHEETING, WITH PROFILE PATTERN, TO EXISTING BUILDING STRUCTURE.

RAL 7016

- ROOFING PANEL SYSTEM WITH PROFILED PANELS COLOUR TO MATCH MAIN BUILDING CLADDING.
- RAL 7016 - ANTHRACITE GREY

- 05 REPLACEMENT DOORS WITHIN EXISTING STRUCTURAL OPENING COMPRISING PPC METAL FRAME WITH MATCHING DOOR AND DOUBLE GLAZED VISION PANELS. PPC METAL EXTERNAL SECURITY SHUTTERS. AREA TO BE WELL-LIT

RAL 7016

- PPC METAL FRAME DOOR TO COLOUR MATCH MAIN BUILDING CLADDING PANEL SYSTEM, AS WELL AS THE SECURITY SHUTTERS
- RAL 7016 - ANTHRACITE GREY

- 06 REPLACEMENT DOORS WITHIN EXISTING STRUCTURAL OPENING COMPRISING PPC METAL FRAMED DOORS WITH MATCHING DOOR. PPC METAL HIGH SECURITY DOOR.

RAL 7016

- CONTRASTING PPC PANELS TO COLOUR MATCH MAIN BUILDING CLADDING PANEL SYSTEM
- RAL 7016 - ANTHRACITE GREY

- 07 MASONRY PLINTHS TO RECLAD WALLS: FACING BRICK + CAVITY INCORPORATING 54MM RIGID INSULATION + INNER LEAF OF 100MM BLOCKWORK; STAINLESS STEEL TIES TO CAVITY AND TO EXISTING MASONRY WALLS

- BLUE ENGINEERING BRICK

[illegible]

This drawing has been prepared solely for the use of COPELAND BOROUGH COUNCIL and there are no representations of any kind made by NORR Consultants Limited to any party with whom NORR Consultants Limited has not entered into a contract

This drawing must not be used, reproduced or revised without written permission.

This drawing shall not be used for construction purposes until a "Ax - APPROVED FOR STAGE x" status appears under the Sheet Status.

Constructors must only work to figured dimensions which are to be checked on site. Do not scale from hard copy drawings.

Keyplan

North Arrow

Consultants

NORR
NORR Consultants Limited.
An Ingenium International Company
SET OFFICE INFORMATION
www.norr.com

Drawn AM	Date 28.03.22
Checked CP	Date 28.03.22
Scale 1 : 100 @ A0	

Client
COPELAND BOROUGH COUNCIL

Project	CLEATOR MOOR INNOVATION QUARTER - PLOT 15
---------	--

Drawing Title

PROPOSED - CLADDING COLOURS

Sheet Status
S3 - FOR REVIEW

Project No.	IANC21-0043
-------------	-------------

Drawing No. CMIQ-NOR-A15-ZZ-DR-A-00193	Rev. P01
---	-------------