


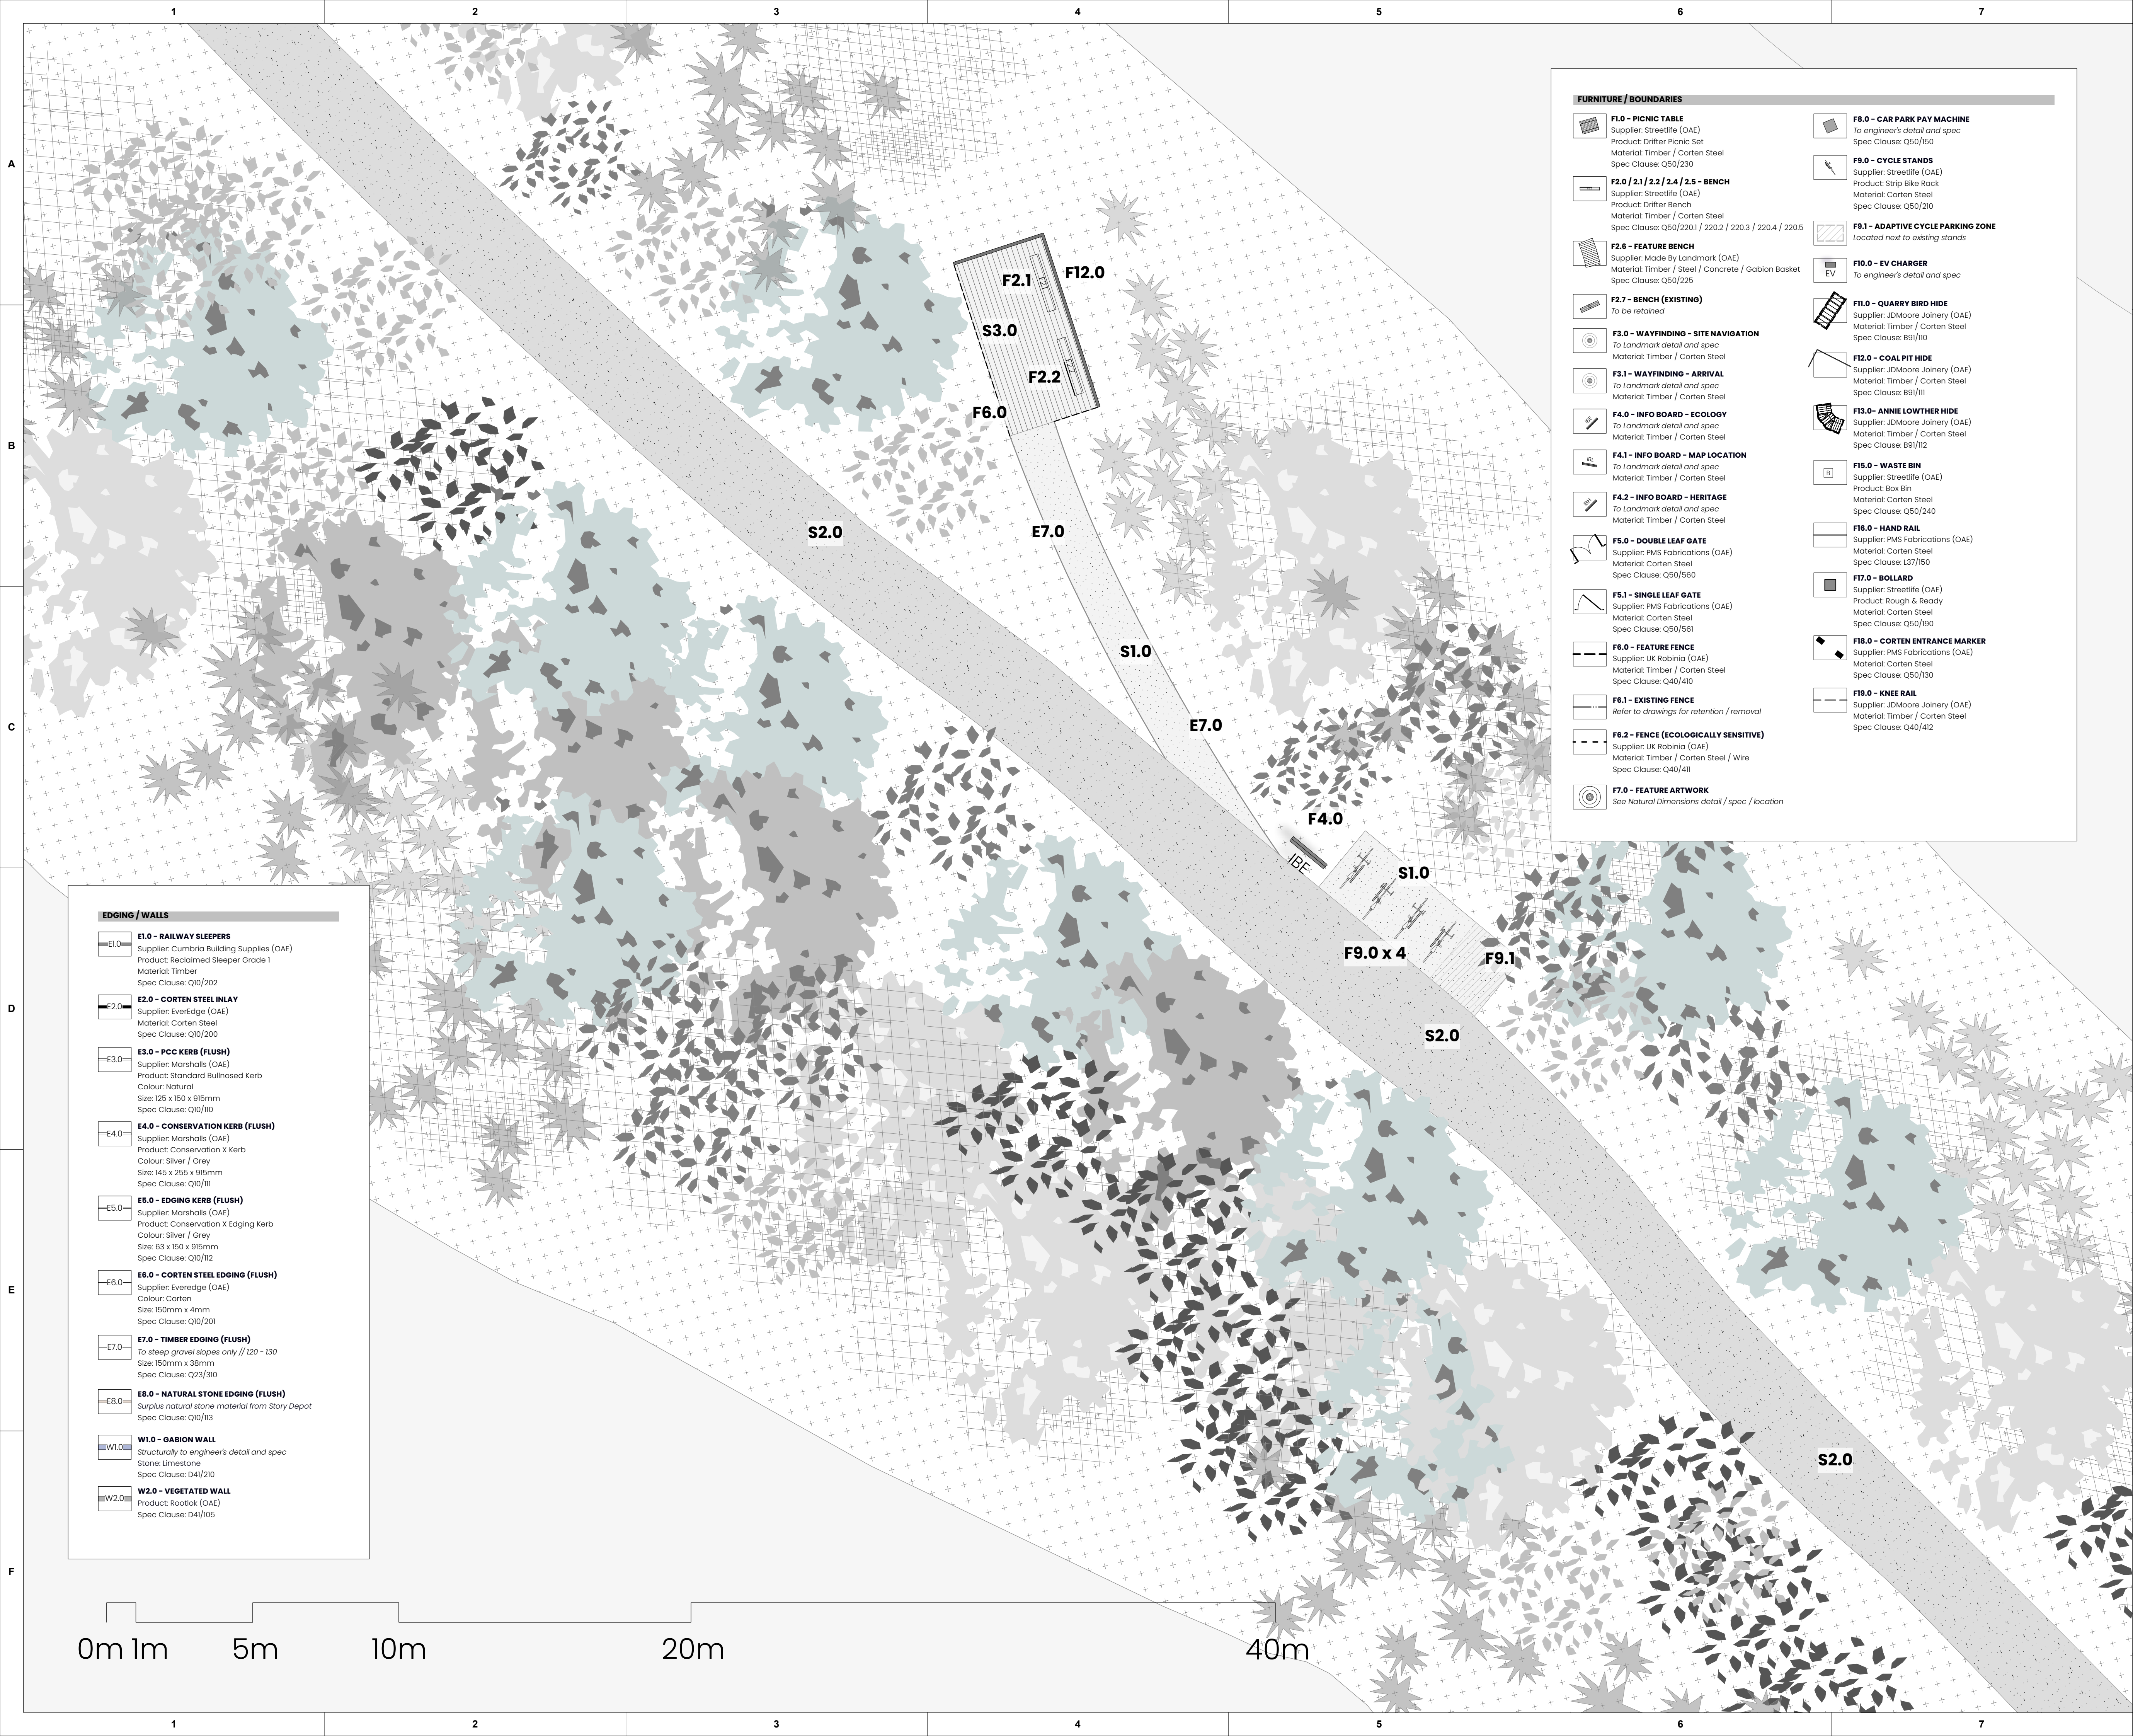

FURNITURE / BOUNDARIES	
	F1.0 - PICNIC TABLE Supplier: Streetlife (OAE) Product: Drifter Picnic Set Material: Timber / Corten Steel Spec Clause: Q50/230
	F2.0 / 2.1 / 2.2 / 2.4 / 2.5 - BENCH Supplier: Streetlife (OAE) Product: Drifter Bench Material: Timber / Corten Steel Spec Clause: Q50/220.1 / 220.2 / 220.3 / 220.4 / 220.5
	F2.6 - FEATURE BENCH Supplier: Made By Landmark (OAE) Material: Timber / Steel / Concrete / Gabion Basket Spec Clause: Q50/225
	F2.7 - BENCH (EXISTING) To be retained
	F3.0 - WAYFINDING - SITE NAVIGATION To Landmark detail and spec Material: Timber / Corten Steel
	F3.1 - WAYFINDING - ARRIVAL To Landmark detail and spec Material: Timber / Corten Steel
	F4.0 - INFO BOARD - ECOLOGY To Landmark detail and spec Material: Timber / Corten Steel
	F4.1 - INFO BOARD - MAP LOCATION To Landmark detail and spec Material: Timber / Corten Steel
	F4.2 - INFO BOARD - HERITAGE To Landmark detail and spec Material: Timber / Corten Steel
	F5.0 - DOUBLE LEAF GATE Supplier: PMS Fabrications (OAE) Material: Corten Steel Spec Clause: Q50/560
	F5.1 - SINGLE LEAF GATE Supplier: PMS Fabrications (OAE) Material: Corten Steel Spec Clause: Q50/561
	F6.0 - FEATURE FENCE Supplier: UK Robinia (OAE) Material: Timber / Corten Steel Spec Clause: Q40/410
	F6.1 - EXISTING FENCE Refer to drawings for retention / removal
	F6.2 - FENCE (ECOLOGICALLY SENSITIVE) Supplier: UK Robinia (OAE) Material: Timber / Corten Steel / Wire Spec Clause: Q40/411
	F7.0 - FEATURE ARTWORK See Natural Dimensions detail / spec / location
	F8.0 - CAR PARK PAY MACHINE To engineer's detail and spec Spec Clause: Q50/150
	F9.0 - CYCLE STANDS Supplier: Streetlife (OAE) Product: Strip Bike Rack Material: Corten Steel Spec Clause: Q50/210
	F9.1 - ADAPTIVE CYCLE PARKING ZONE Located next to existing stands
	F10.0 - EV CHARGER To engineer's detail and spec
	F11.0 - QUARRY BIRD HIDE Supplier: JDMoore Joinery (OAE) Material: Timber / Corten Steel Spec Clause: B91/110
	F12.0 - COAL PIT HIDE Supplier: JDMoore Joinery (OAE) Material: Timber / Corten Steel Spec Clause: B91/111
	F13.0 - ANNIE LOWTHER HIDE Supplier: JDMoore Joinery (OAE) Material: Timber / Corten Steel Spec Clause: B91/112
	F15.0 - WASTE BIN Supplier: Streetlife (OAE) Product: Box Bin Material: Corten Steel Spec Clause: Q50/240
	F16.0 - HAND RAIL Supplier: PMS Fabrications (OAE) Material: Corten Steel Spec Clause: L37/150
	F17.0 - BOLLARD Supplier: Streetlife (OAE) Product: Rough & Ready Material: Corten Steel Spec Clause: Q50/180
	F18.0 - CORTEN ENTRANCE MARKER Supplier: JDMoore Joinery (OAE) Material: Corten Steel Spec Clause: Q40/130
	F19.0 - KNEE RAIL Supplier: JDMoore Joinery (OAE) Material: Timber / Corten Steel Spec Clause: Q40/412

NOTES:
1. DO NOT SCALE FROM THIS DRAWING. ALWAYS WORK TO NOTED DIMENSIONS.
2. ALL SETTING OUT LEVELS AND DIMENSIONS TO BE CHECKED ON SITE PRIOR TO THE INSTALLATION OF MATERIALS AND ANY DISCREPANCIES ARE TO BE BROUGHT TO THE ATTENTION OF THE CONTRACT ADMINISTRATOR IMMEDIATELY.
3. THIS DRAWING MUST BE READ WITH THE RELEVANT SPECIFICATION DOCUMENTS AND DETAIL DRAWINGS. ANY DISCREPANCIES MUST BE BROUGHT TO THE ATTENTION OF THE CONTRACT ADMINISTRATOR IMMEDIATELY.
4. THIS DRAWING IS COPYRIGHT PROTECTED AND MAY NOT BE REPRODUCED IN WHOLE OR PART WITHOUT WRITTEN AUTHORITY.
5. ALL DIMENSIONS ARE IN MILLIMETRES UNLESS OTHERWISE STATED.
6. NOTE DRAWING SUSTAINABILITY CODE SHOWN BELOW. DRAWING NOT TO BE USED FOR CONTRACTUAL AGREEMENT WITHOUT AT STATUS.

THIS DRAWING WAS PLOTTED ON:
14/08/2025

REVISION HISTORY	DATE	REV	ZONE	DESCRIPTION	CHK
	07/04/25	P02		Issued for planning	MDM
	02/07/25	P03		Issued for coordination	MDM
	14/08/25	P04		Stage 4 issue	MDM

KEY	
GENERAL INFORMATION	
	APPLICATION BOUNDARY
HARDWORKS	
	S1.0 - STONE TO DUST SURFACE (P) Supplier: Burlington Aggregates (OAE) Material: Crushed Limestone (Locally Sourced) Unit Size: 0-5mm Spec Clause: Q23/130
	S2.0 - STONE TO DUST SURFACE (V) Supplier: Burlington Aggregates(OAE) Material: Crushed Limestone (Locally Sourced) Unit Size: 0-5mm Spec Clause: Q23/131
	S3.0 - TIMBER BOARDWALK (P) Supplier: UK Robinia (OAE) Material: Timber (Robinia pseudoacacia) Spec Clause: Q55/120
	S4.0 - VEHICULAR MACADAM (V) To engineer's detail and spec
	S5.0 - VEHICULAR MACADAM (V) To engineer's detail and spec
	S6.0 - NATURAL STONE PAVING (P) Supplier: Burlington Stone (OAE) Material: Baycliff Limestone Unit Size: 600 x 400 x 50mm Finish: Flame Textured Spec Clause: Q25/310
	S7.0 - INSITU CONCRETE w/ SMOOTH FINISH (P / V) Concrete makeup to engineer's detail and spec Concrete Colour: Light Grey Finish: Smooth Trowel Finish w/ 100mm Trowel Edge Spec Clause: E41/120
	S7.1 - INSITU CONCRETE w/ EXPOSED AGGREGATE FINISH (P / V) Concrete makeup to engineer's detail and spec Concrete Colour: Grey Finish: Exposed Aggregate Aggregate Supplier: Holcim (OAE) Quarry: Ghyll Scar Etch Depth: 0-2mm Spec Clause: E41/121
	S8.0 - REINFORCED GRAVEL (P / V) Grid Supplier: Geosynthetics (OAE) / Grey Gravel Supplier: Bowland Stone (OAE) Gravel Product: Pea Gravel Colour: Buff/Grey Unit Size: 6-10mm Spec Clause: Q25/185 - Q23/160
	S9.0 - RAISED STEEL WALKWAY w/ TIMBER EDGE (P) Supplier: BFC (OAE) Material: Steel Timber: Robinia pseudoacacia Spec Clause: Q55/121
	S10.0 - TACTILE PAVING Supplier: Burlington Stone (OAE) Material: Baycliff Limestone Unit Size: 400 x 400 x 50mm Special Feature: Corduroy Finish: Gritblasted Spec Clause: Q25/310
	SE - SURFACE EXISTING Location: As noted



ORIGINATOR	
	W layer.studio 01625 523 157 manchester or newcastle@layer.studio
MANCHESTER 80 Grove Street Willslow Cheshire SK9 1DR	NEWCASTLE Studio 39 39 High Bridge Works Newcastle-upon-Tyne NE1 1EW

Client	Cumberland Council
Project	The Iron Line
Drawing Title	Millom, Cumbria
GA Coal Pit Hide	

Created By	Checked By	Scale	Sheet Size
MDM	CL	1:100	A1
Project Number	Originator	Volume	Level
289	LYR	XX-ZZ-DWG-L-1206	
Work Stage	Status	Revision	
Stage 4	S4	P04	