


ISO A1 - 594mmx841mm

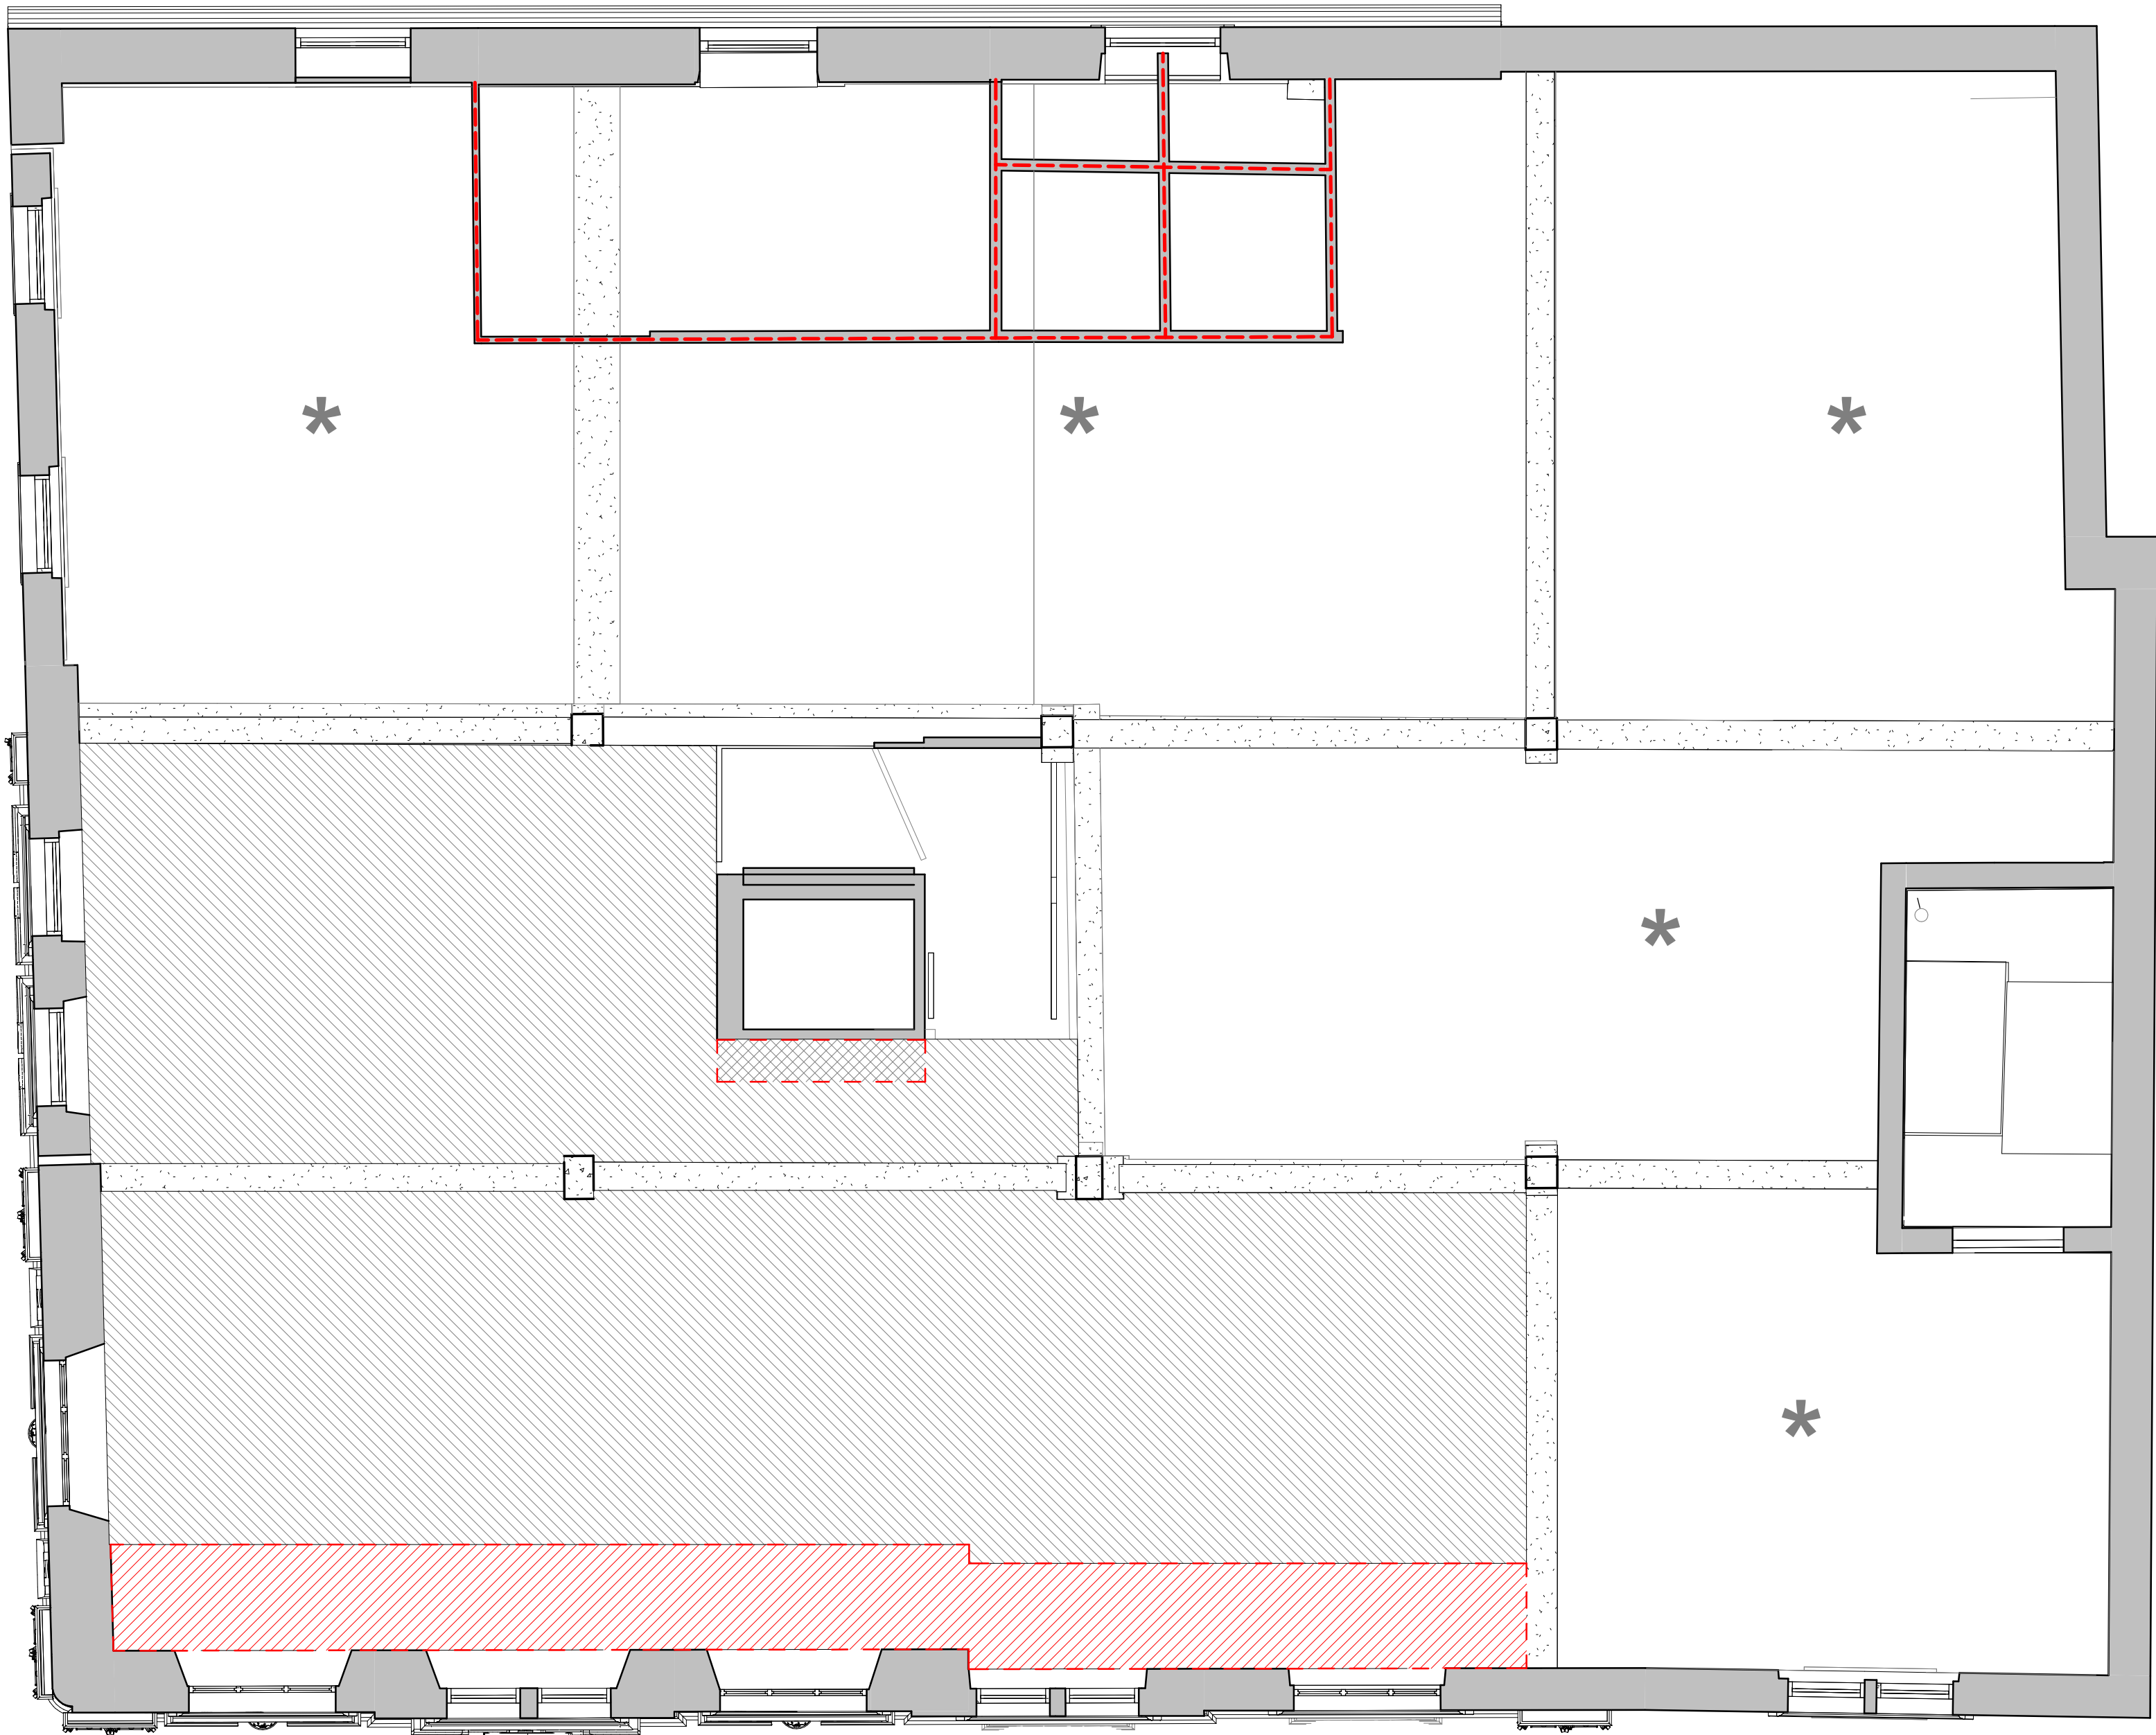

LEVEL 01 Works to existing ceilings and walls
SCALE: 1 : 50

- *

Existing plasterboard ceilings
- Existing lath and plaster ceilings to be retained
- Sections of existing lath and plaster ceilings to be removed to accommodate increased lift shaft
- Sections of existing lath and plaster ceilings to be removed to allow repairs to timber structure or upgrade to thermal performance
- Existing timber stud and plasterboard walls to be removed

Removal of lath and plater to be carried out carefully and neatly to prevent damage to areas to be retained and ensure edges are stabilised

Column and beam encasements to be removed carefully and neatly to prevent damage to adjoining lath and plaster ceilings

Partition walls to be removed carefully to prevent damage to adjoining lath and plaster ceilings areas to be retained.

DATE	REVISION	REV	DR	CH
28/08/24	Submitted for Approval	P01	sm	sm

This drawing has been prepared solely for the use of BEC and there are no representations of any kind made by NORR Consultants Limited to any party with whom NORR Consultants Limited has not entered into a contract.

This drawing must not be used, reproduced or revised without written permission.

This drawing shall not be used for construction purposes until a "Ax - APPROVED FOR STAGE x" status appears in the Sheet Status.

Constructors must only work to figured dimensions which are to be checked on site. Do not scale from hard copy drawings.

Keyplan

NORR

NORR Consultants Limited.
An Ingenium International Company

Percy House, 8th Floor Percy Street,
Newcastle NE1 4PW
England, UK
norr.com

Drawn sm	Date 20.08.24
Checked sm	Date 20.08.24
Scale 1 : 50 @ A1	
Client BEC	
Project Whitehaven Digital and Gaming Hub	
Drawing Title Level 01 - Works to existing ceilings and walls	
Sheet Status S4 - FOR APPROVAL	
Project No. ED3024-0055-00	
Drawing No. DGHW-NOR-XX-01-DR-A-35012	Rev. P01