


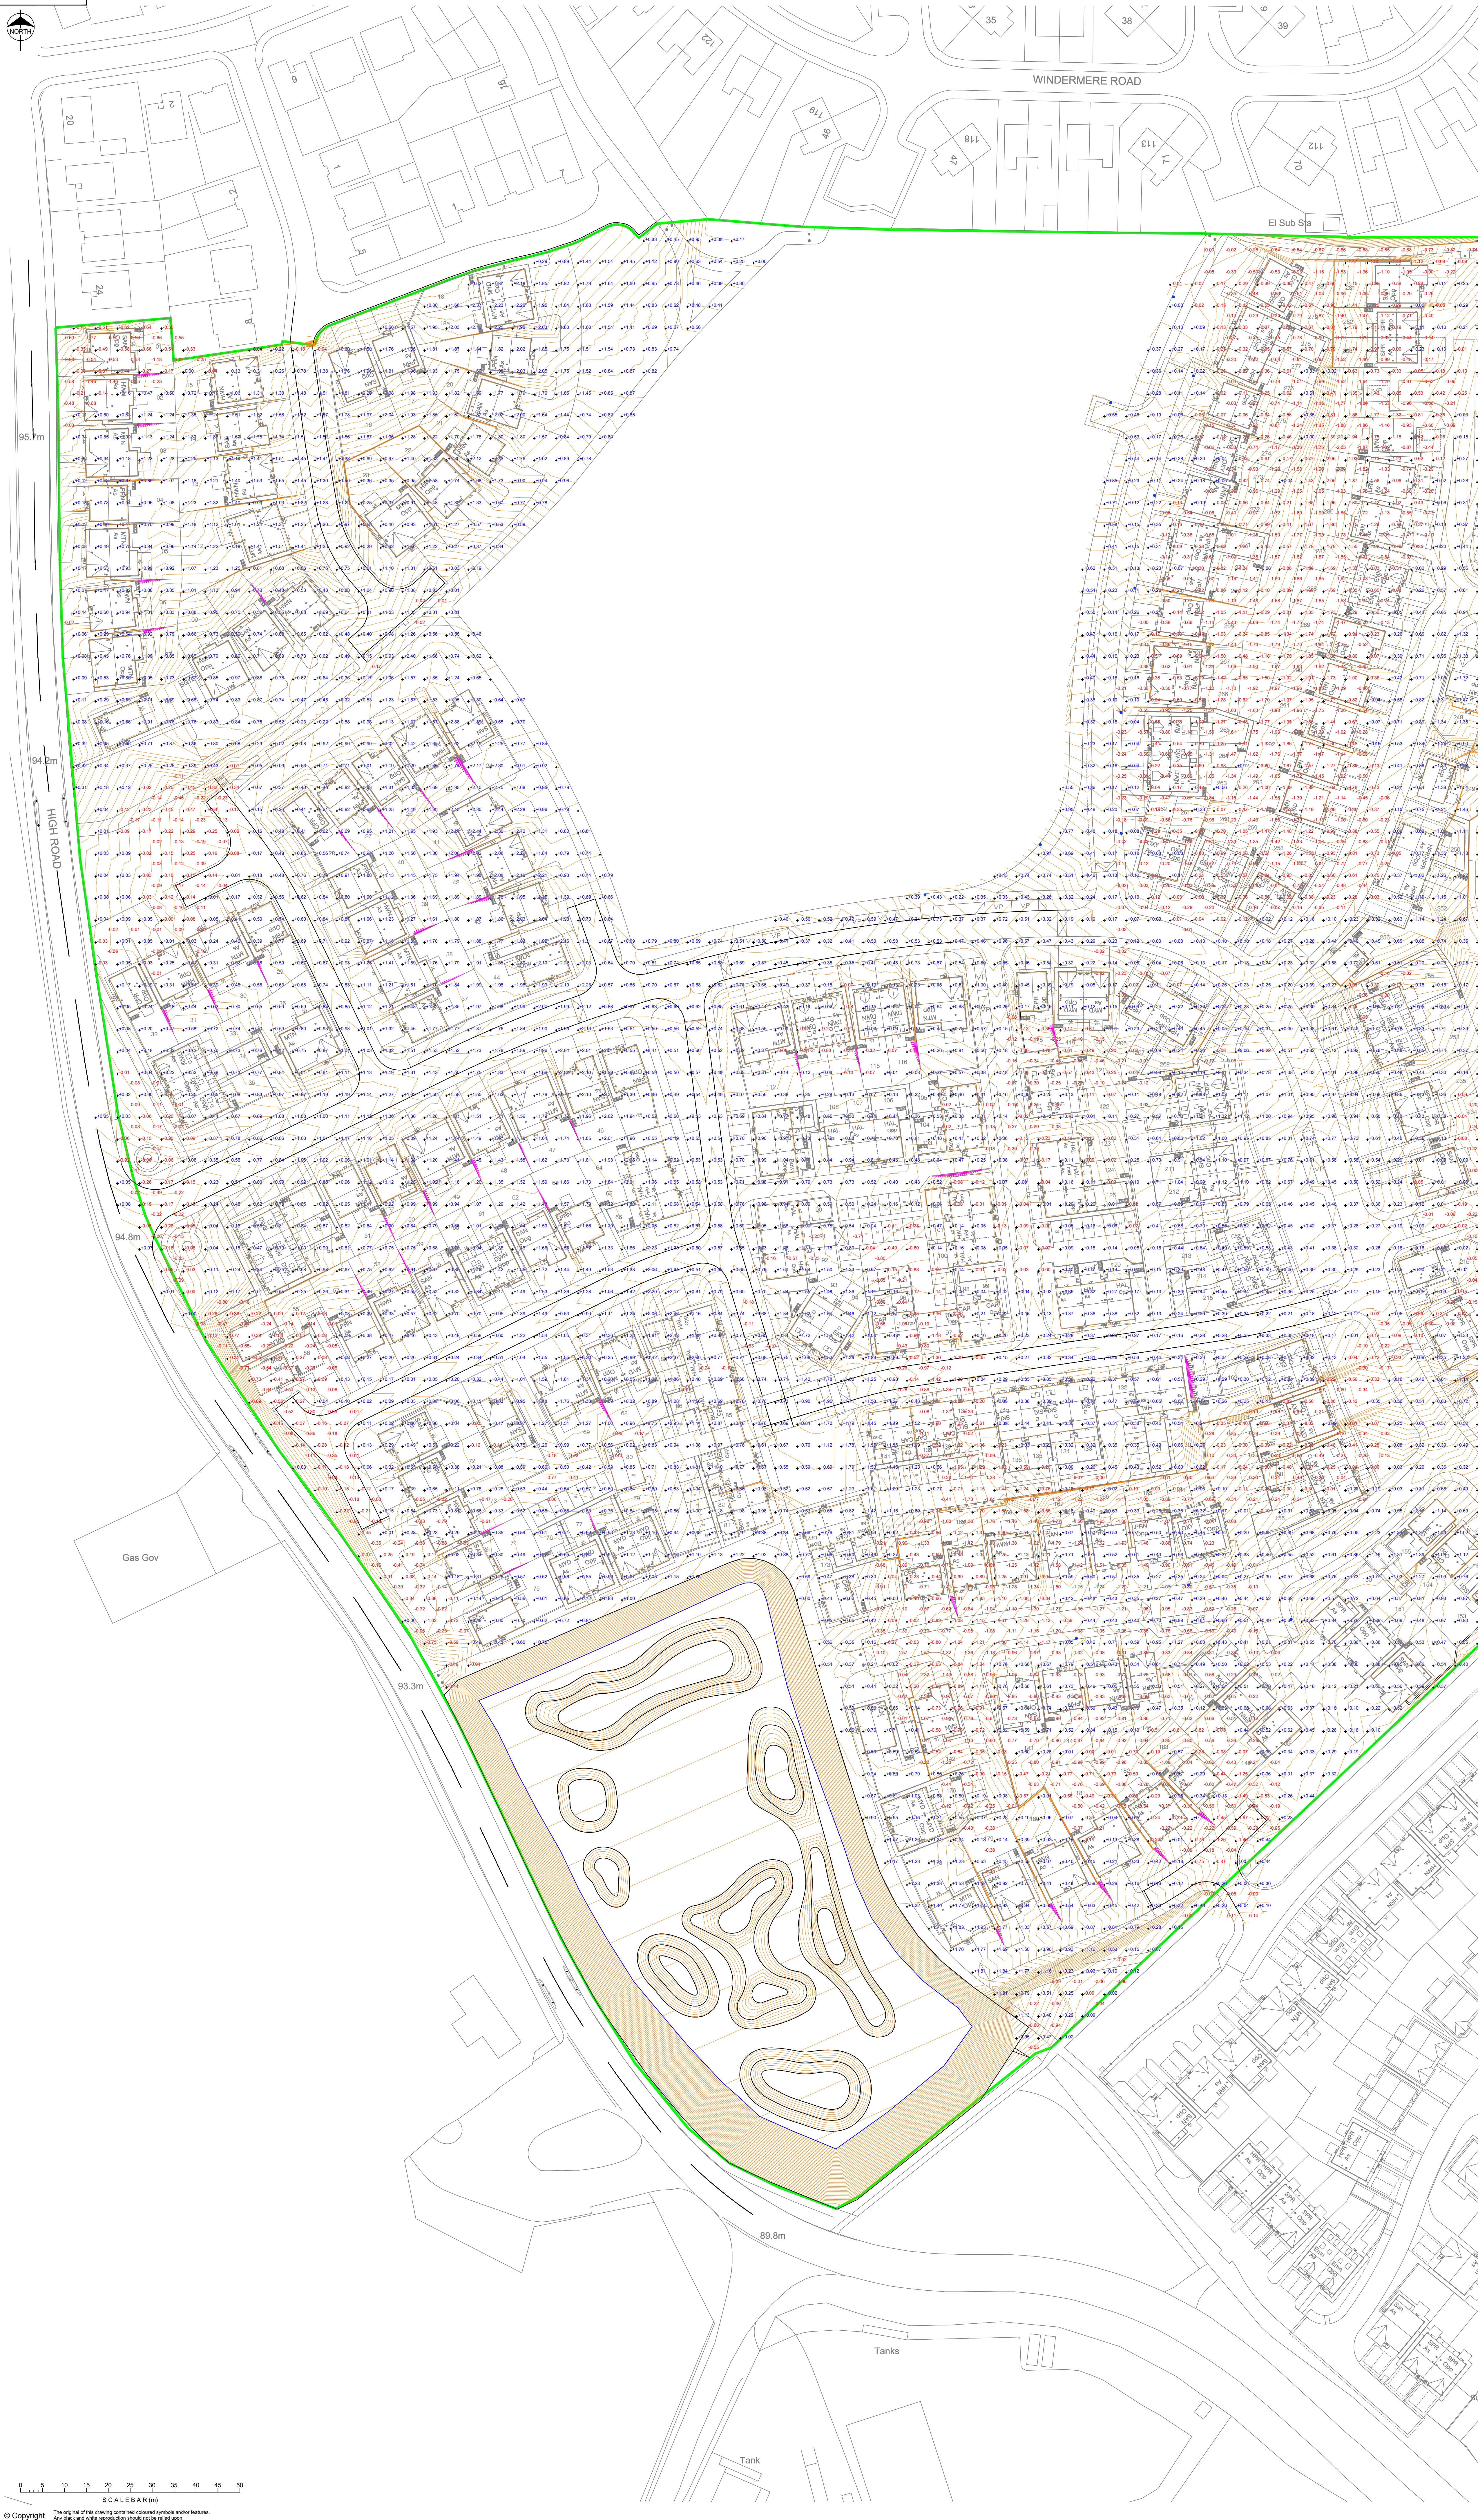

D	04.06.26	Phase 6 Layout revised	JAR	JAR
C	03.02.26	Phase 6 Layout revised	JAR	JAR
B	23.01.06	Phase 6 layout revised	JAR	JAR
A	23.10.25	Phase 5 levels reduced	JAR	JAR
Rev.	Date	Revision	By	Appd

D	04.06.26	Phase 6 Layout revised	JAR	JAR
C	03.02.26	Phase 6 Layout revised	JAR	JAR
B	23.01.06	Phase 6 layout revised	JAR	JAR
A	23.10.25	Phase 5 levels reduced	JAR	JAR
Rev.	Date	Revision	By	Appd



Client

Story
HOMES

Project

EDGEHILL PARK, CUMBRIA,
PHASE 3

Title	Earthworks Cut and Fill Sheet 1 of 2
-------	---