



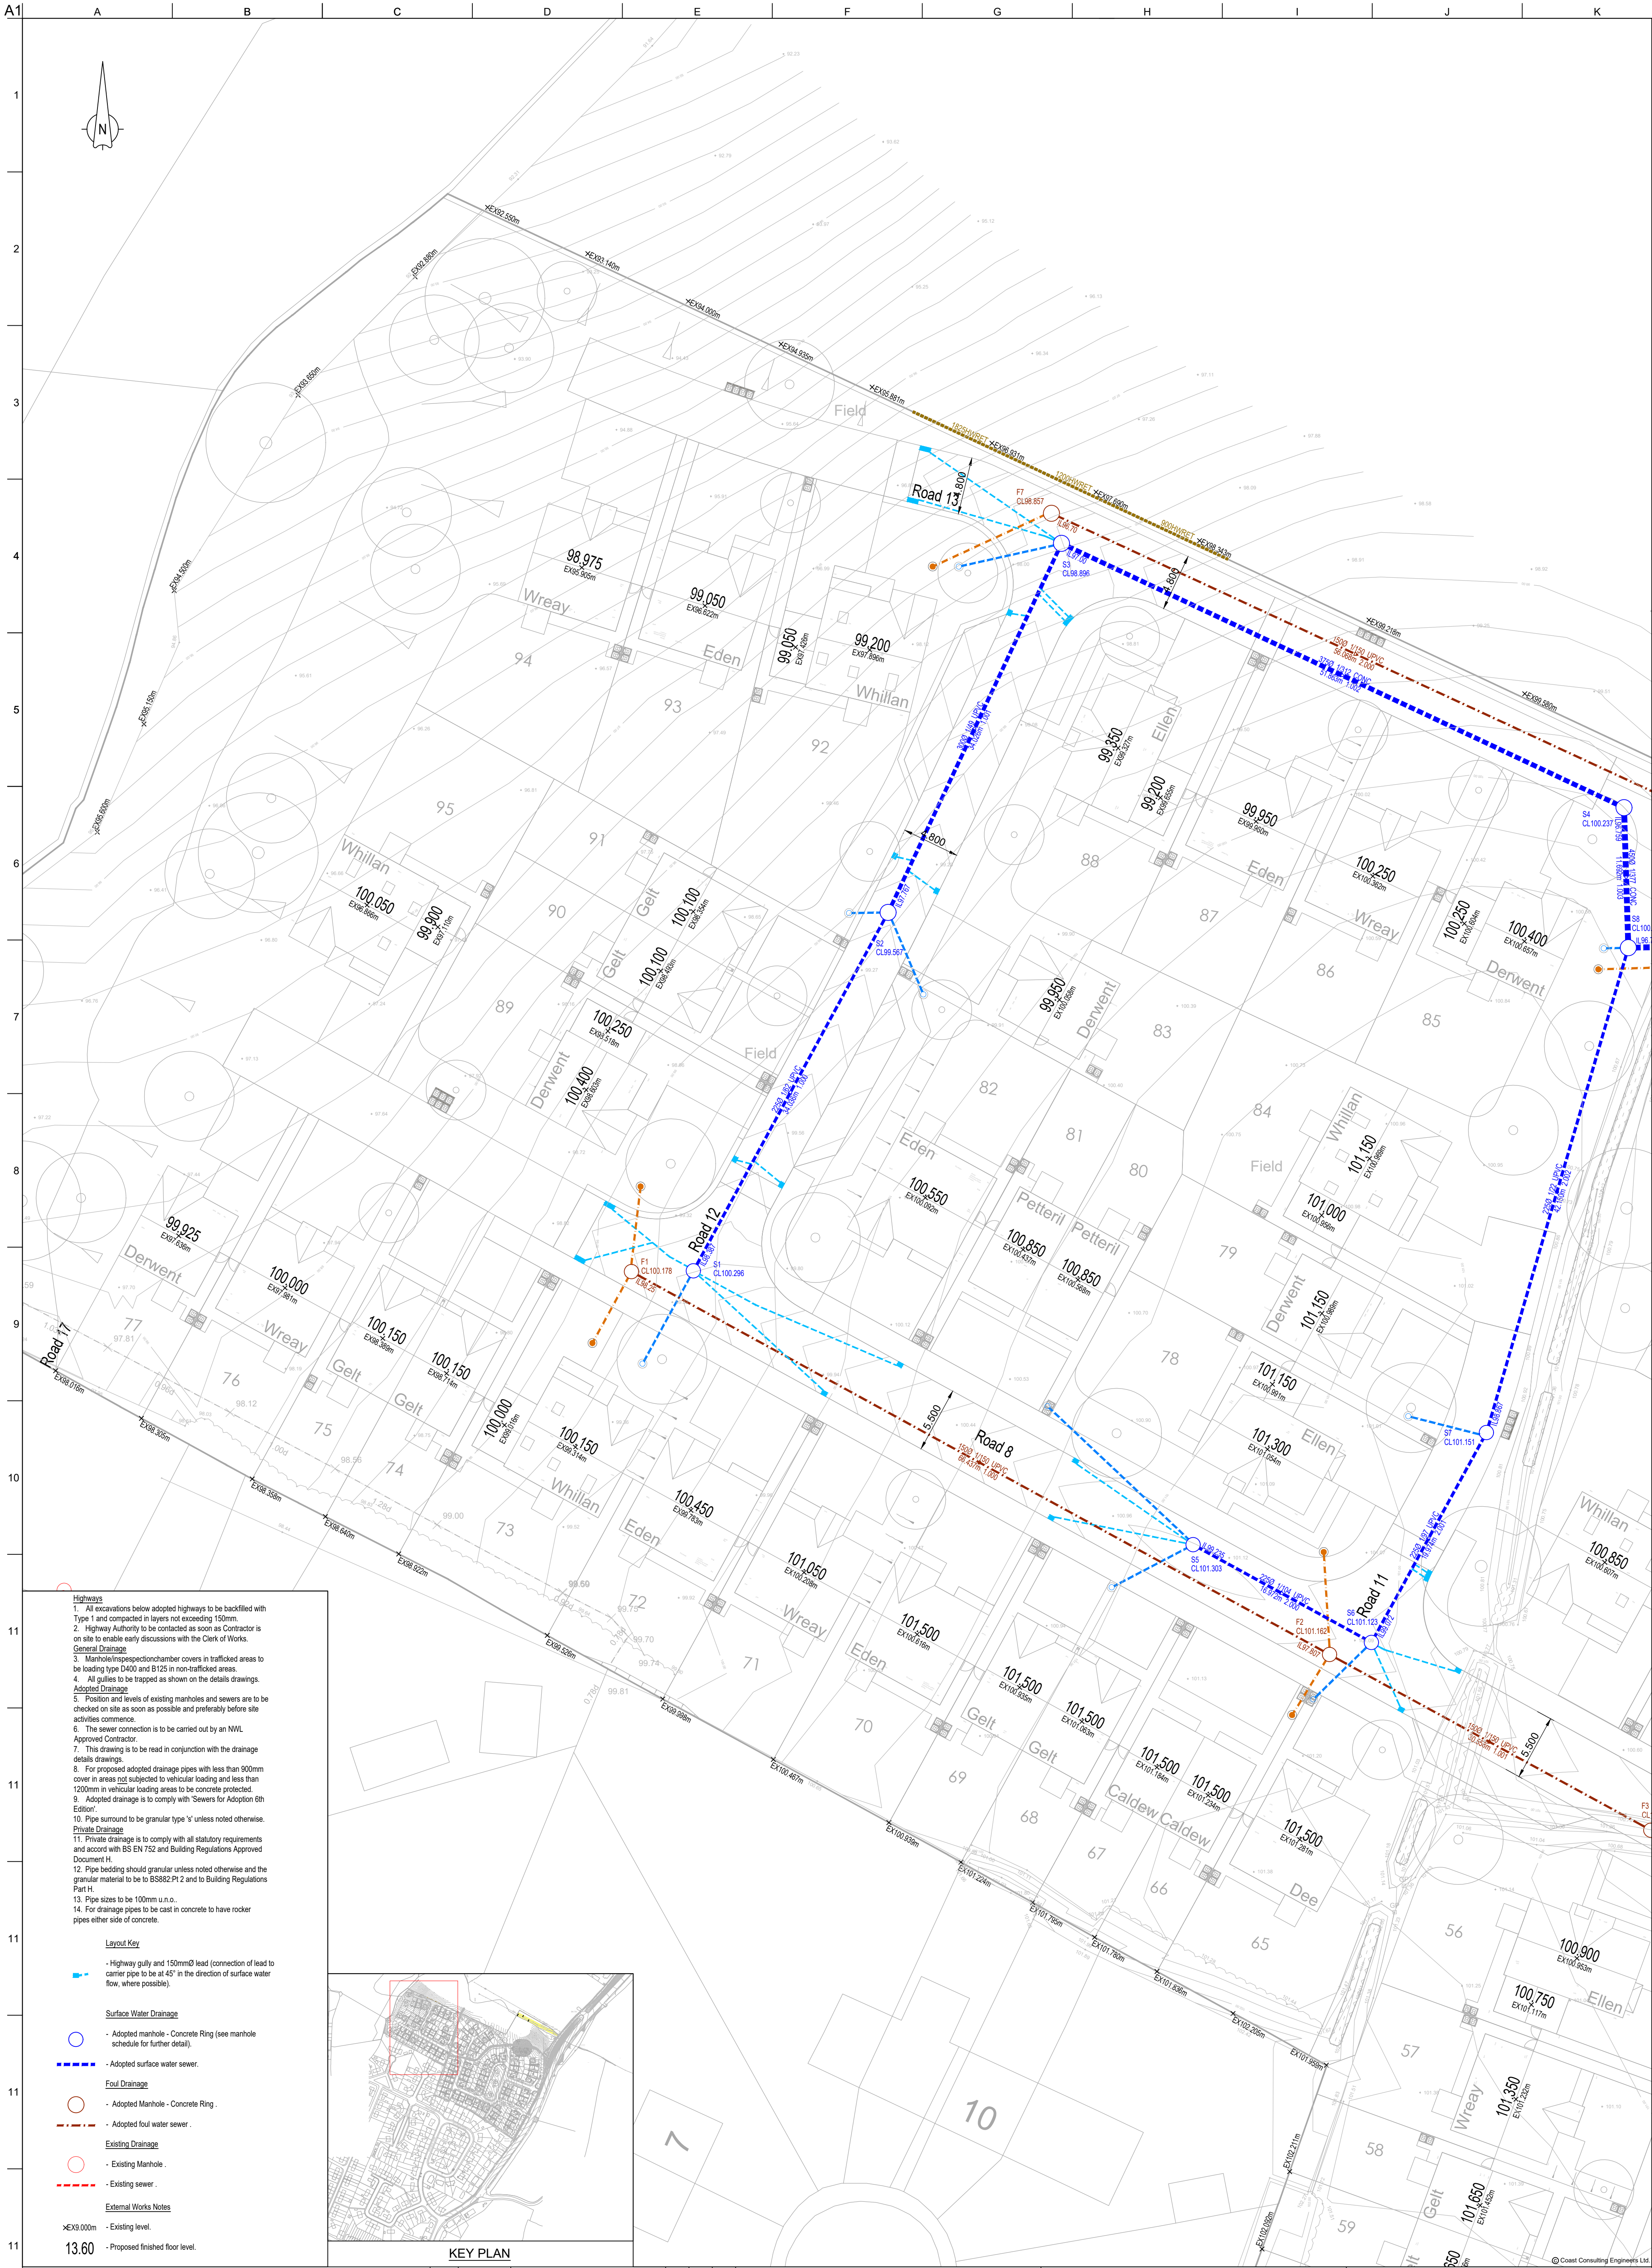

Do not scale

T4	27.07.26	UPDATED TO SUIT LATEST LAYOUT	JM	KR	RH
T3	26.05.26	UPDATED IN ACCORDANCE WITH CLIENT COMMENTS	GW	RH	PL
T2	15.05.26	LAYOUT REVISED	RH	RH	PL
T1	19.12.25	TENDER ISSUE	JM	RH	PL
Issue	Date	Description	By	Chkd	Appd

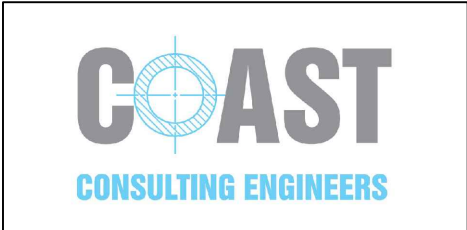

7 Silverton Court, Northumberland Business Park, NE23 7RY
0191 5977879

Client
GENESIS HOMES

Job Title
PARKSIDE ROAD
CLEATOR MOOR

Drawing Title
ENGINEERING LAYOUT
SHEET 4

Scale at A1
1:250

Drawing Status
TENDER

Job No
23098

Drawing No
04

Issue
T4

© Coast Consulting Engineers Ltd